


10/6/2022 11:22:34 AM chad.johnson
c:\pwworking\wgi\chad\2180498\BDPLR001.dgn

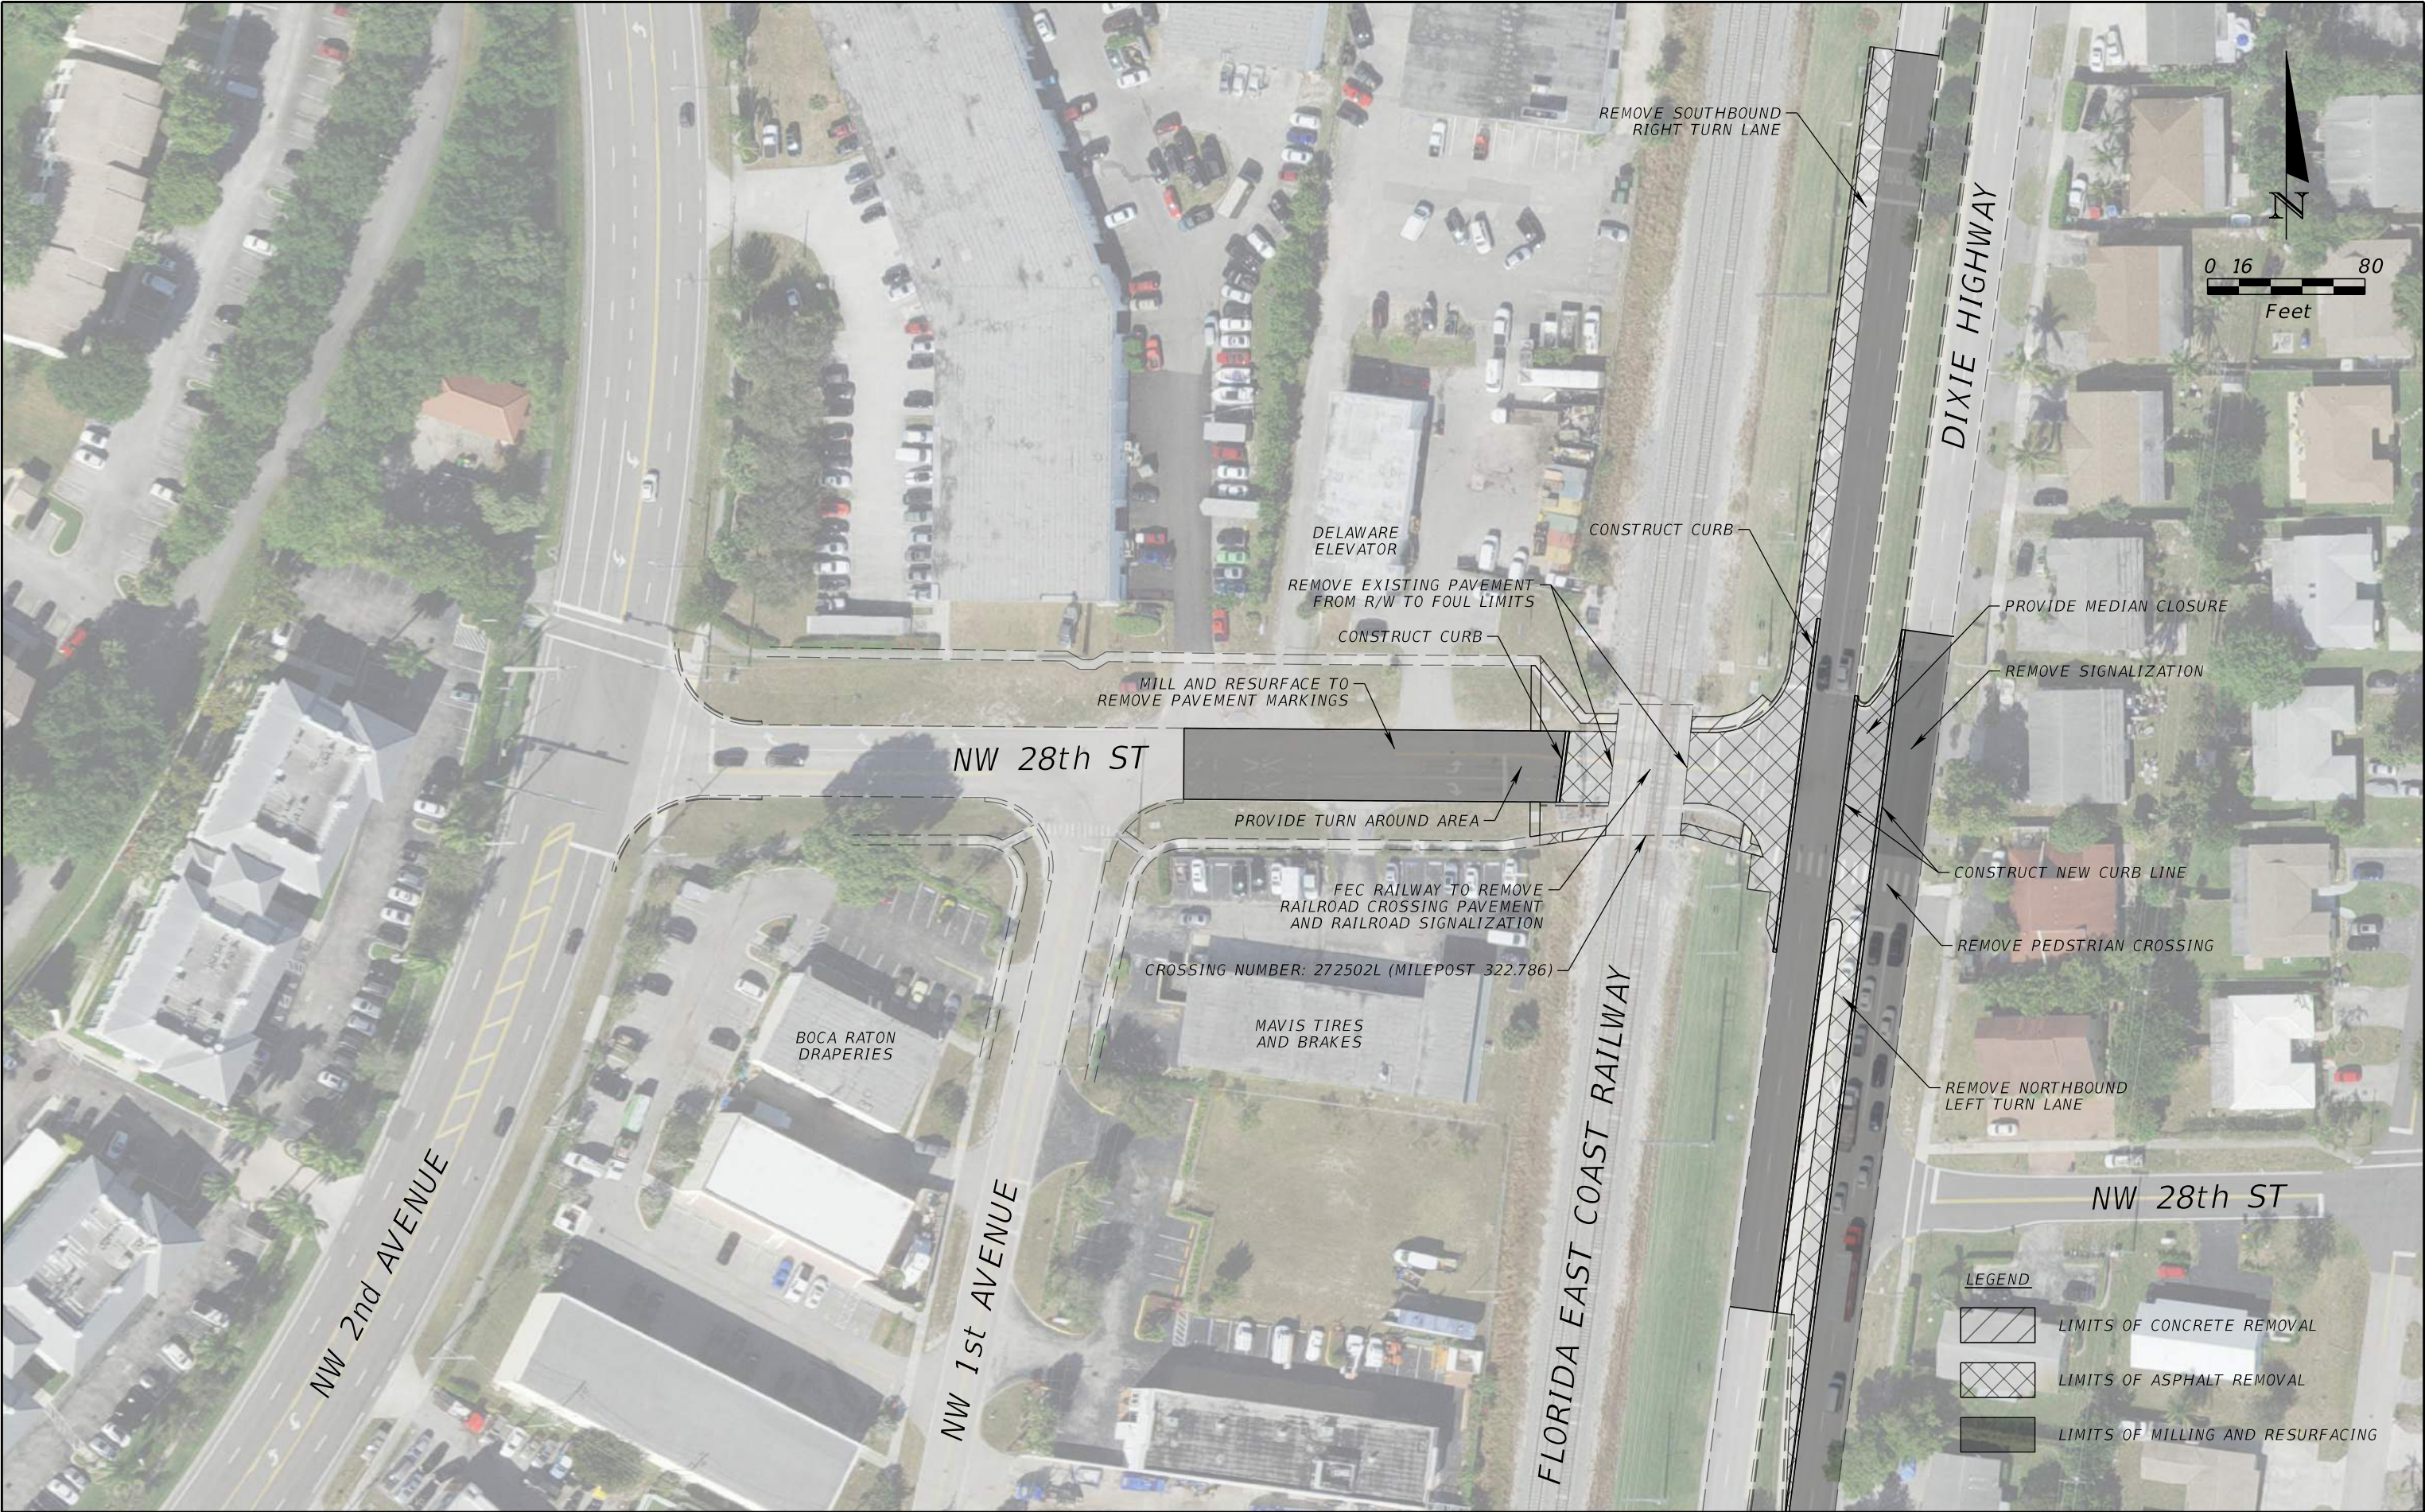

REVISIONS				 WGI, INC. 2035 VISTA PARKWAY WEST PALM BEACH, FL 33411	 CITY OF BOCA RATON			NW 28th STREET CLOSURE CROSSING NUMBER: 272502L (MILEPOST 322.786)	SHEET NO. 28-01
DATE	DESCRIPTION	DATE	DESCRIPTION		ROAD	WORK ORDER No.	PURCHASE ORDER		
					JEFFERY ST	71	CBR2200494		