
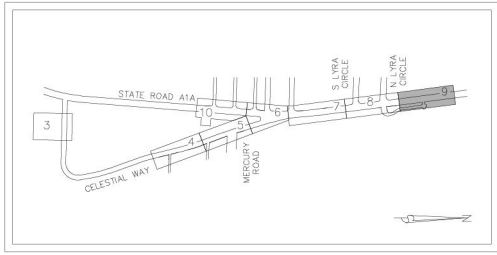
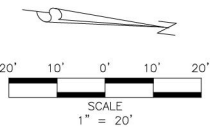


Acad Version : R24.3s (LMS Tech)
User Name : dphom
Date/Time : Fri, 30 Jan 2026 - 10:48am
Plot Name : F:\PALM\190805-A1A Don Ross Drainage\00-Misc\00-Working Folder\TOPROD01.dwg
Current Plotstyle : BColor
Layout Tab: S-9
Plot Name : F:\PALM\190805-A1A Don Ross Drainage\00-Misc\00-Working Folder\TOPROD01.dwg

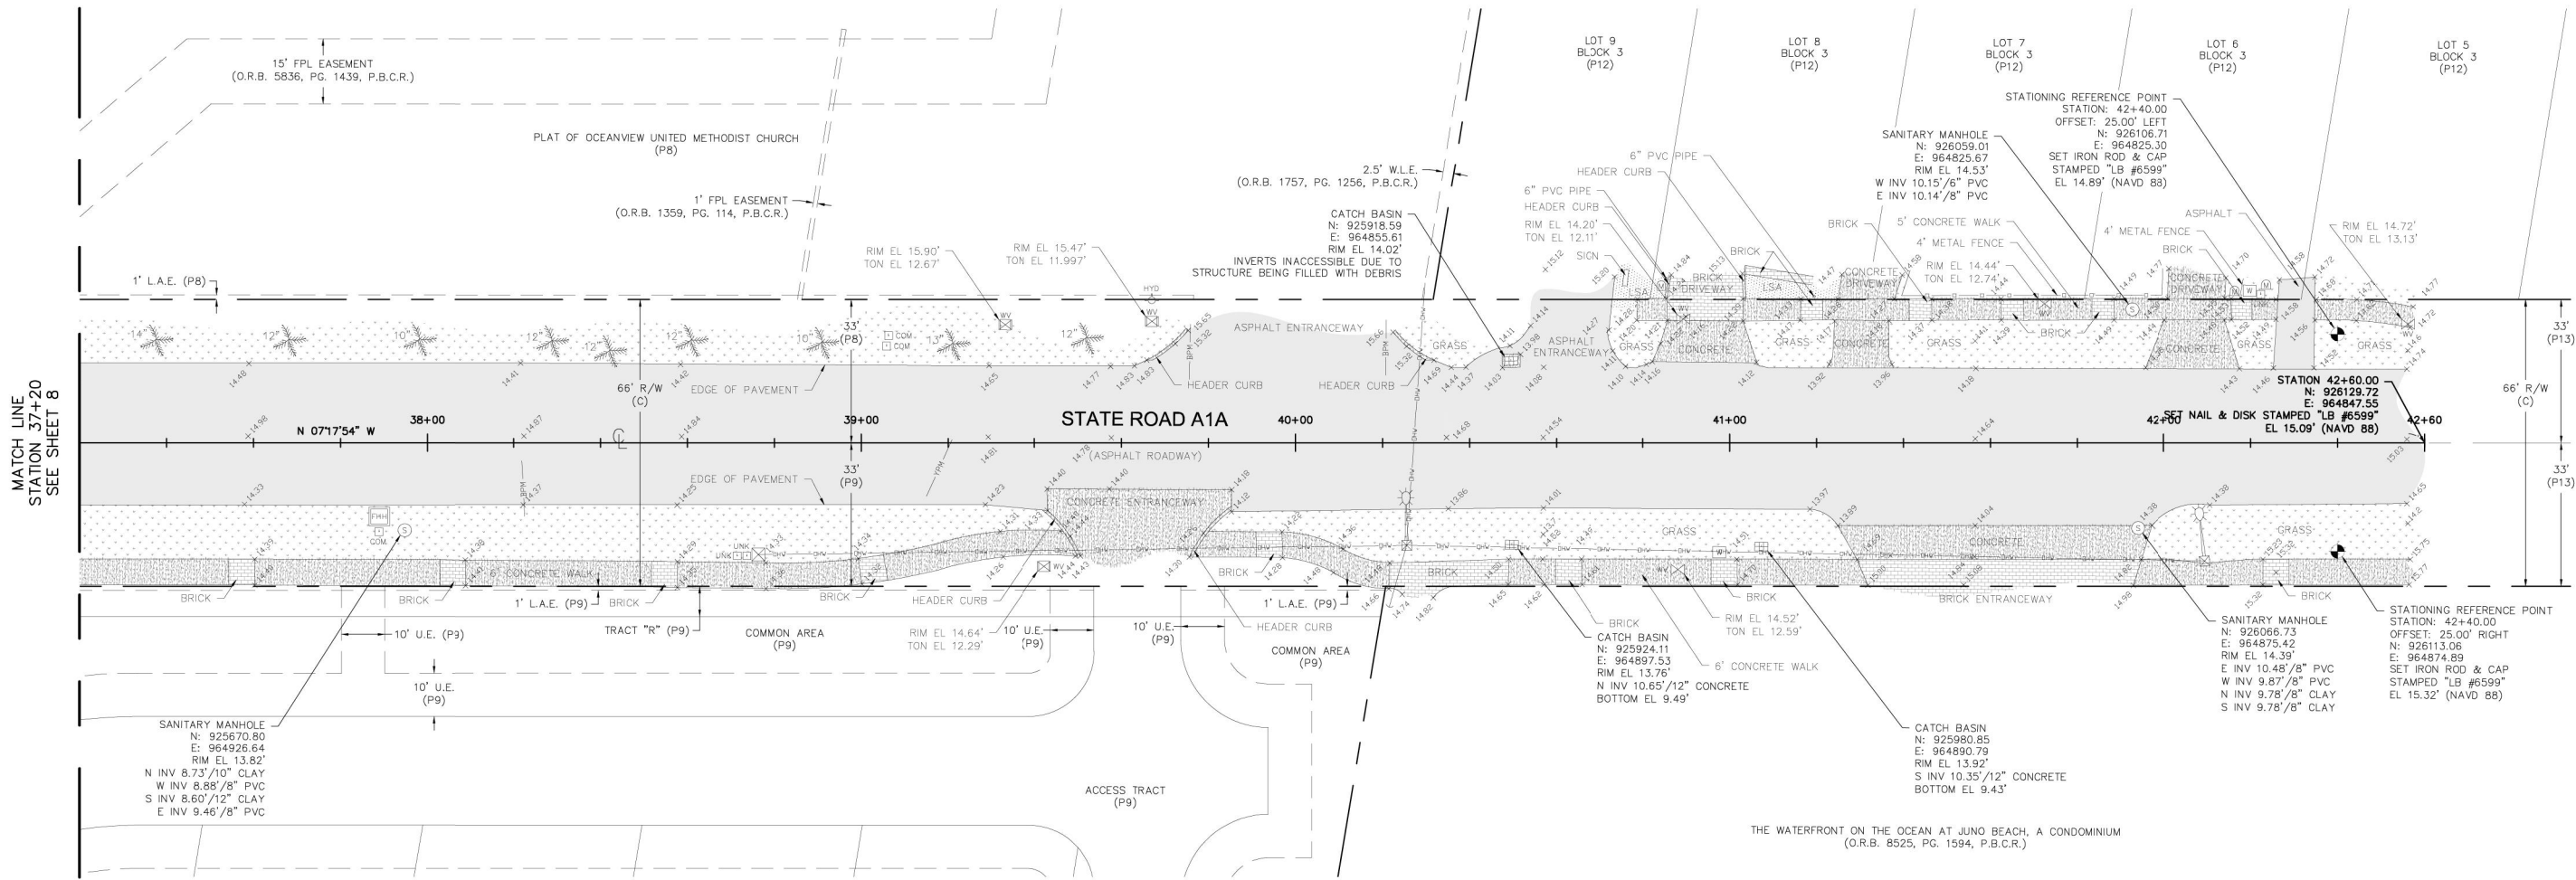

TOPOGRAPHIC SHEET KEY MAP
NOT TO SCALE

SURVEY PREPARED BY:

DENNIS J. LEAVY & ASSOCIATES, INC.

PROFESSIONAL SURVEYORS & MAPPERS
460 BUSINESS PARK WAY, SUITE B, ROYAL PALM BEACH, FL 33411
PHONE: (561) 753-0650 EMAIL: SURVEY@DJLASURVEY.NET

© COPYRIGHT 2020 BY DENNIS J. LEAVY & ASSOCIATES, INC. THIS DRAWING IS PROVIDED FOR INFORMATIONAL PURPOSES ONLY UNLESS SIGNED AND SEALED BY A PROFESSIONAL SURVEYOR & MAPPER REPRESENTING DENNIS J. LEAVY & ASSOCIATES, INC.

BAXTER & WOODMAN
Consulting Engineers

477 S. Rosemary Avenue, Suite 330, West Palm Beach, Florida 33401
Phone: 561-655-6175 • Fax: 561-655-6179
www.baxterwoodman.com EB-31795

Seal:

Jeffrey G. Hiscock, P.E.
FL. No. 43984

NO.	BY	DATE



PALM BEACH COUNTY
ENGINEERING AND PUBLIC WORKS
ROADWAY PRODUCTION
P.O. BOX 2129, WEST PALM BEACH, FLORIDA

SCALE: AS SHOWN
APPROVED: J.G.H.
DRAWN: D.D.P.
CHECKED: M.R.T.
DATE: NOVEMBER 2025

PALM BEACH COUNTY
ENGINEERING AND PUBLIC WORKS
A1A DRAINAGE FROM US 1 TO DONALD ROSS ROAD

TOPOGRAPHIC SURVEY

DESIGN FILE NAME


DRAWING NO.

SHEET: 32

OF: 33



PROJECT NO.
2019805

FINAL

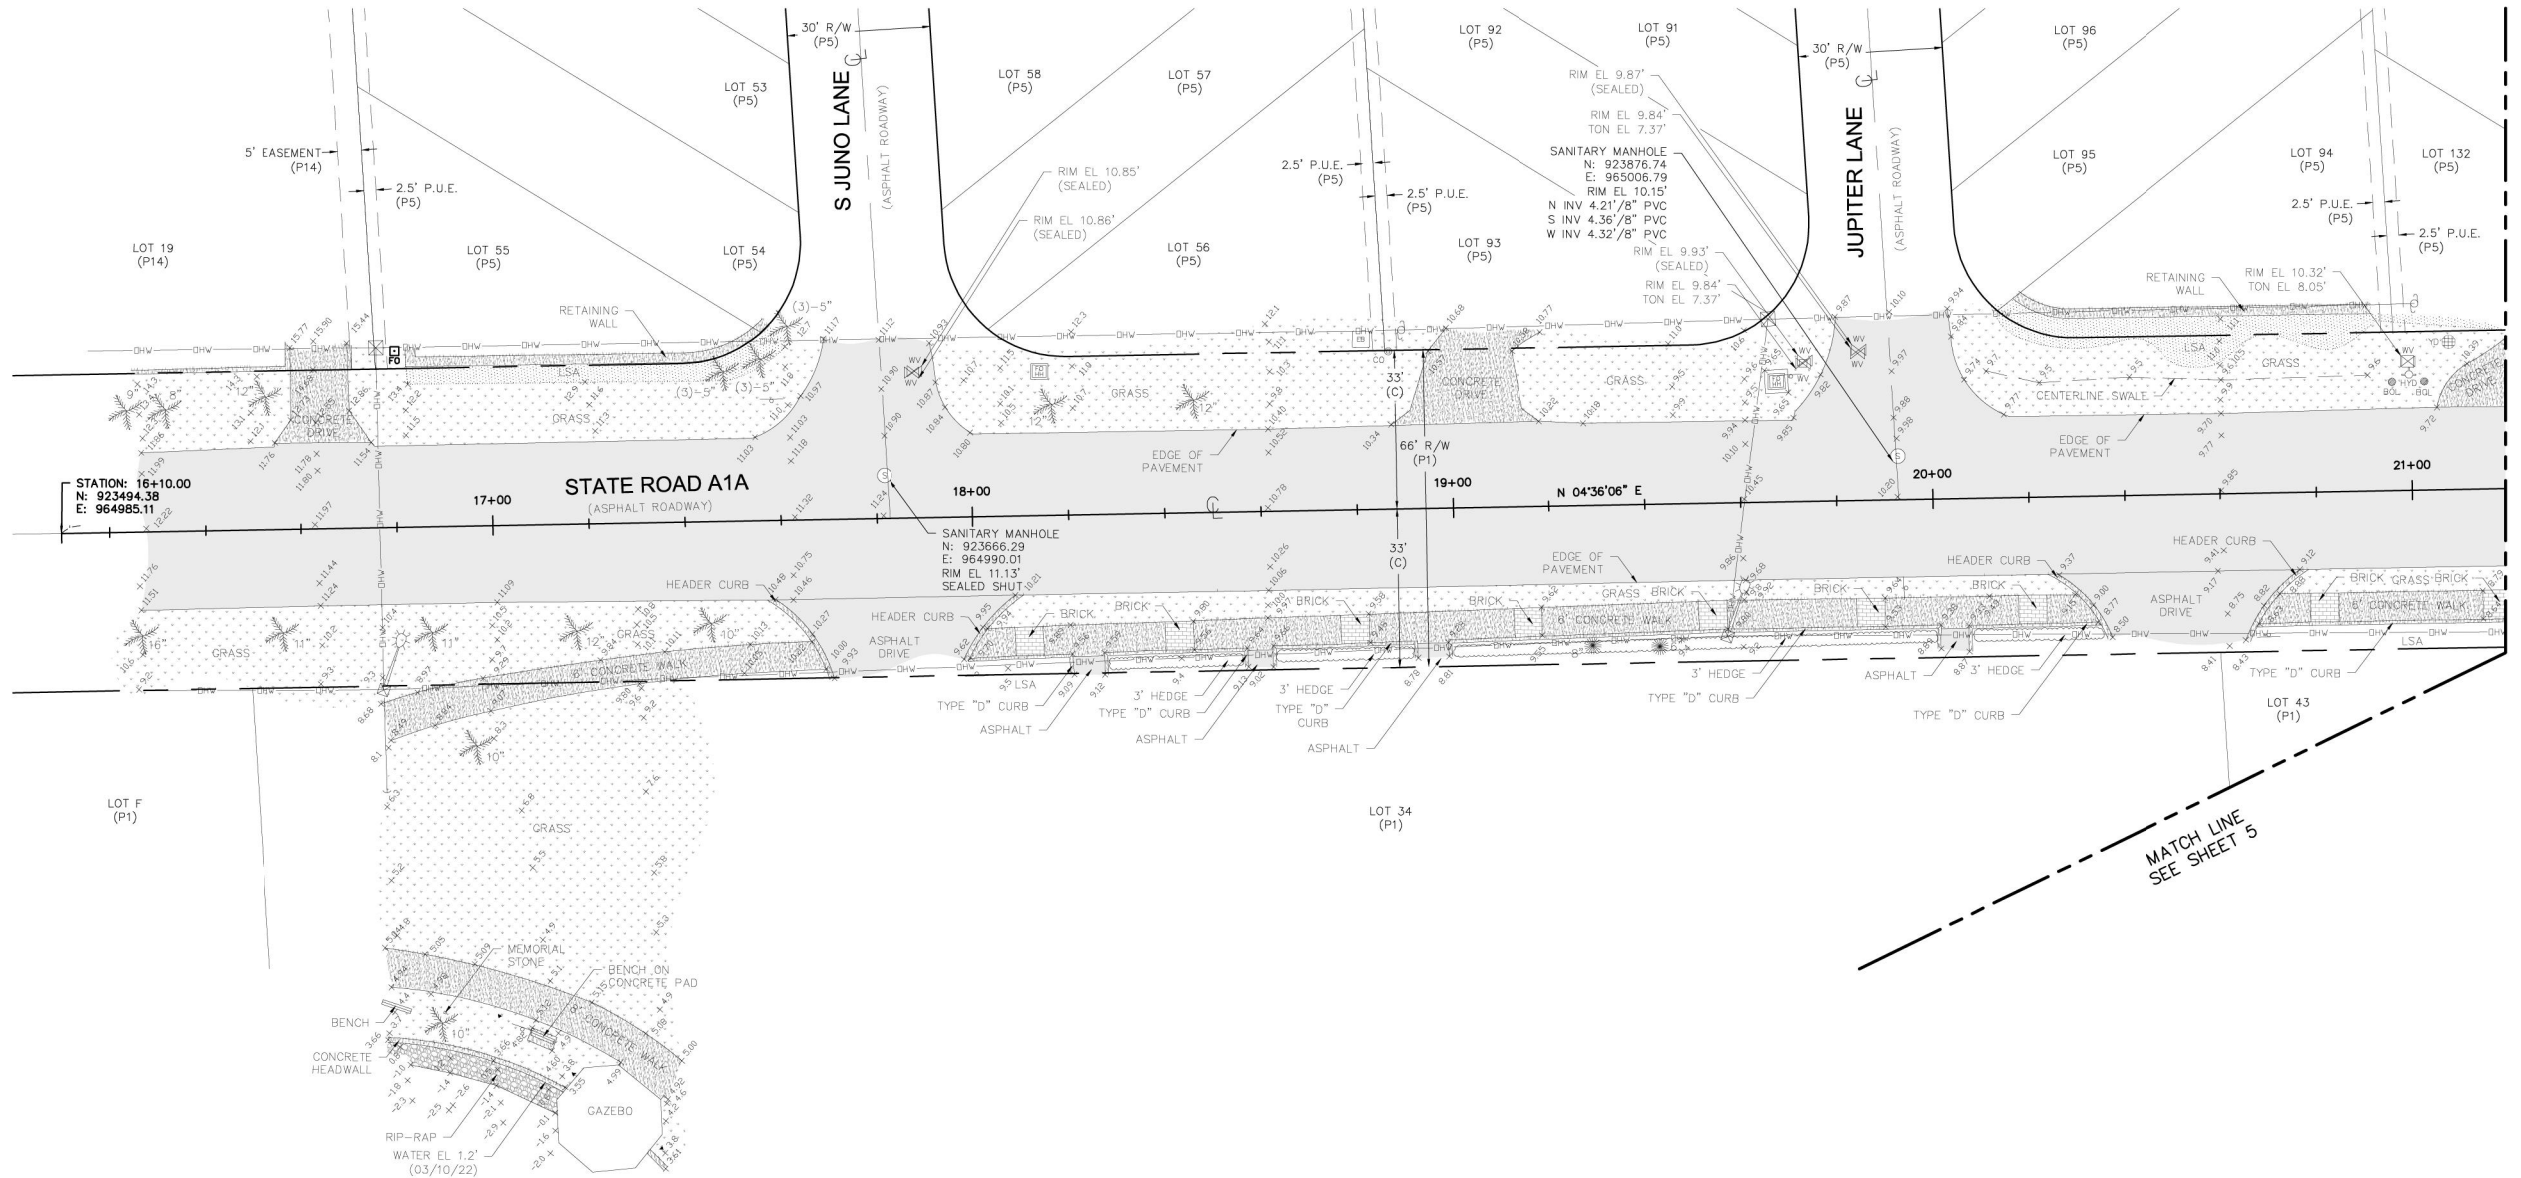

MATCH LINE
STATION 21+20
SEE SHEET 6

MATCH LINE
SEE SHEET 5

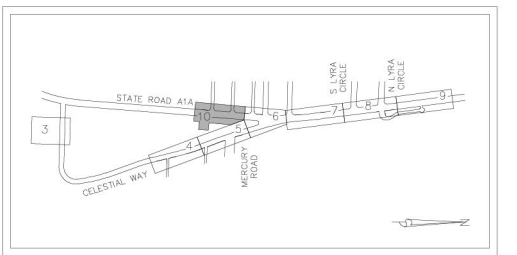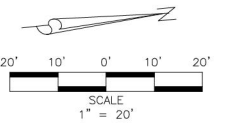

TOPOGRAPHIC SHEET KEY MAP
NOT TO SCALE.

SURVEY PREPARED BY:

DENNIS J. LEAVY & ASSOCIATES, INC.

PROFESSIONAL SURVEYORS & MAPPERS
460 BUSINESS PARK WAY, SUITE B, ROYAL PALM BEACH, FL 33411
PHONE: (561) 753-0650 EMAIL: SURVEY@DJLASURVEY.NET

© COPYRIGHT 2020 BY DENNIS J. LEAVY & ASSOCIATES, INC. THIS DRAWING IS PROVIDED FOR INFORMATIONAL PURPOSES ONLY UNLESS SIGNED AND SEALED BY A PROFESSIONAL SURVEYOR & MAPPER REPRESENTING DENNIS J. LEAVY & ASSOCIATES, INC.

BAXTER & WOODMAN
Consulting Engineers

477 S. Rosemary Avenue, Suite 330, West Palm Beach, Florida 33401
Phone: 561-655-6175 • Fax: 561-655-6179
www.baxterwoodman.com EB-31795

Seal:

Jeffrey G. Hiscock, P.E.
FL. No. 43984

NO.	BY	DATE



PALM BEACH COUNTY
ENGINEERING AND PUBLIC WORKS
ROADWAY PRODUCTION
P.O. BOX 2129, WEST PALM BEACH, FLORIDA

SCALE: AS SHOWN
APPROVED: J.G.H.
DRAWN: D.D.P.
CHECKED: M.R.T.
DATE: NOVEMBER 2025

PALM BEACH COUNTY
ENGINEERING AND PUBLIC WORKS
A1A DRAINAGE FROM US 1 TO DONALD ROSS ROAD

TOPOGRAPHIC SURVEY

DESIGN FILE NAME

DRAWING NO.

SHEET: 33

OF: 33

PROJECT NO.
2019805

FINAL