


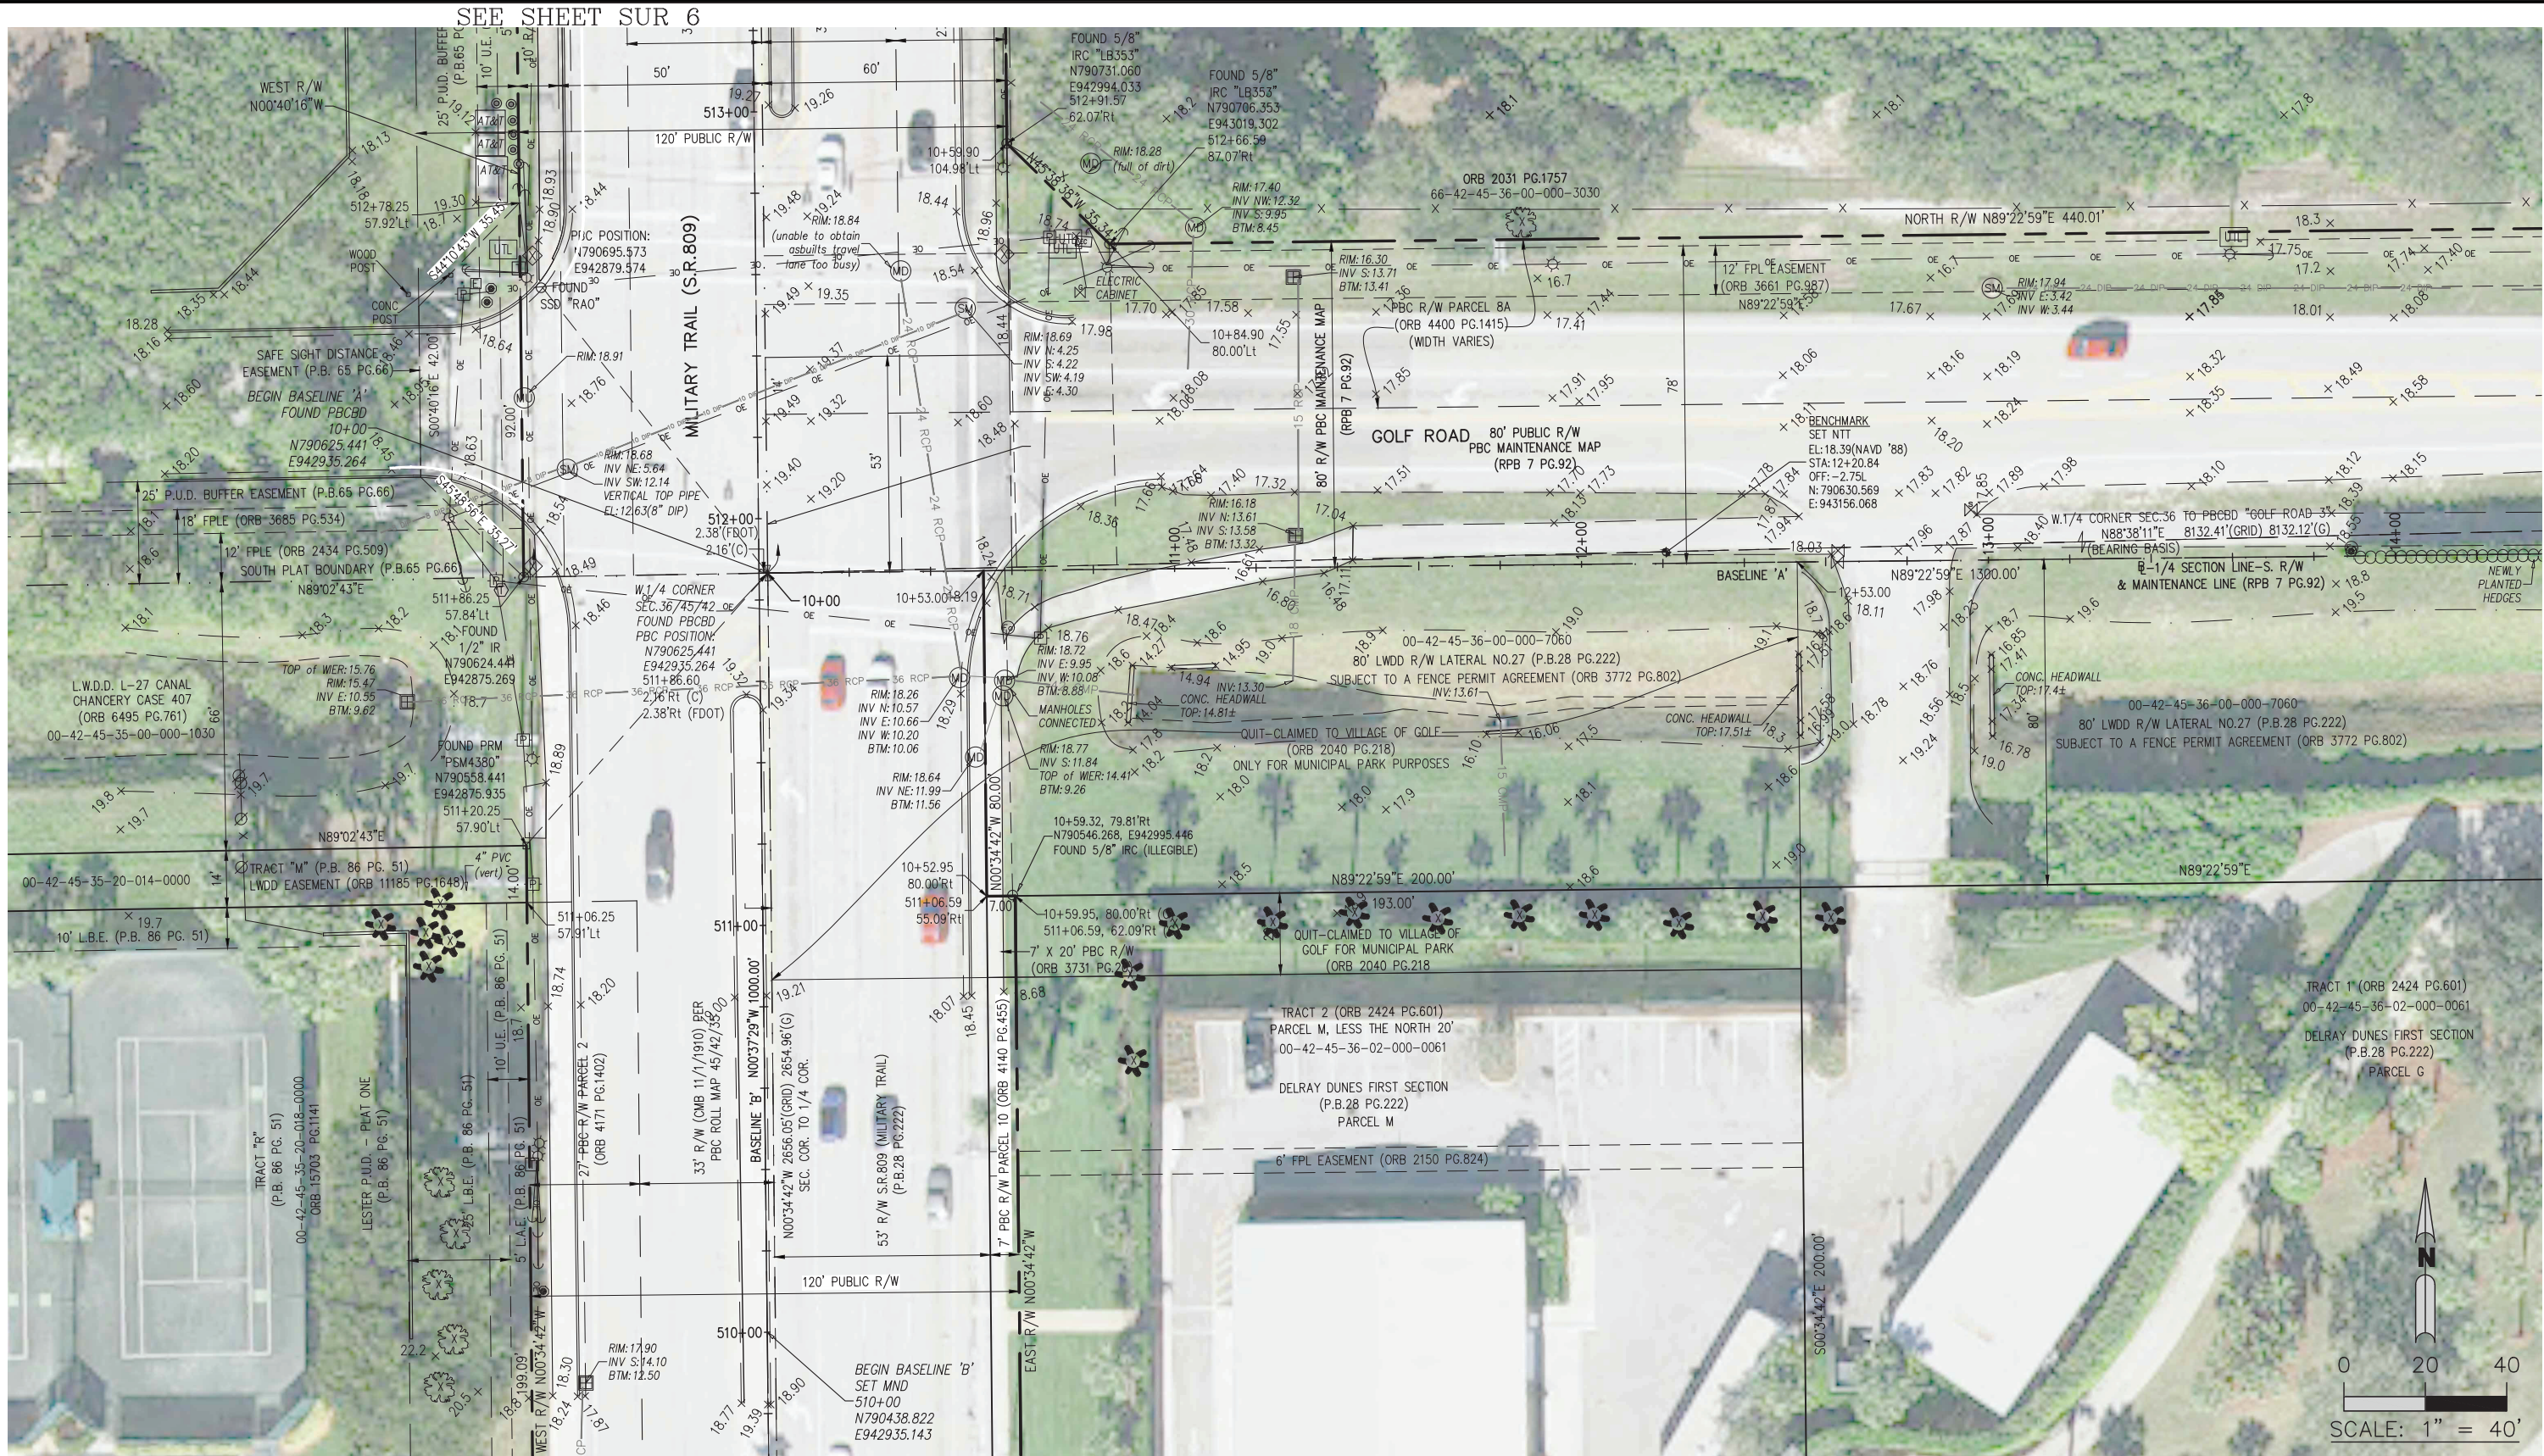

BROWN & PHILLIPS, INC.
PROFESSIONAL SURVEYING SERVICES
CERTIFICATE OF AUTHORIZATION # LB 6473
1860 OLD OKEECHOBEE ROAD, SUITE 509, W.P.B., FL. 33409
TELEPHONE 561-615-3988, 615-3991 FAX

E-Mail: info@brown-phillips.com
B&P Project No. 21-142

No:	Revision:	Date:

PALM BEACH COUNTY
ENGINEERING AND PUBLIC WORKS
ROADWAY PRODUCTION
P.O. BOX 21229
WEST PALM BEACH, FLORIDA





Scale: 1"=40'
Approved: JEP
Drawn: AB
Checked: JEP
Date: JAN. 2022
F.B. PBC INT #16
Pages 67-77

Project: **MILITARY TRAIL & GOLF ROAD**

SKETCH OF SPECIFIC PURPOSE AND TOPOGRAPHIC SURVEY

Sheet: **SUR 3**
Of: **SUR 7**

Project No. 21-142
PBC JOB NO. 2021103

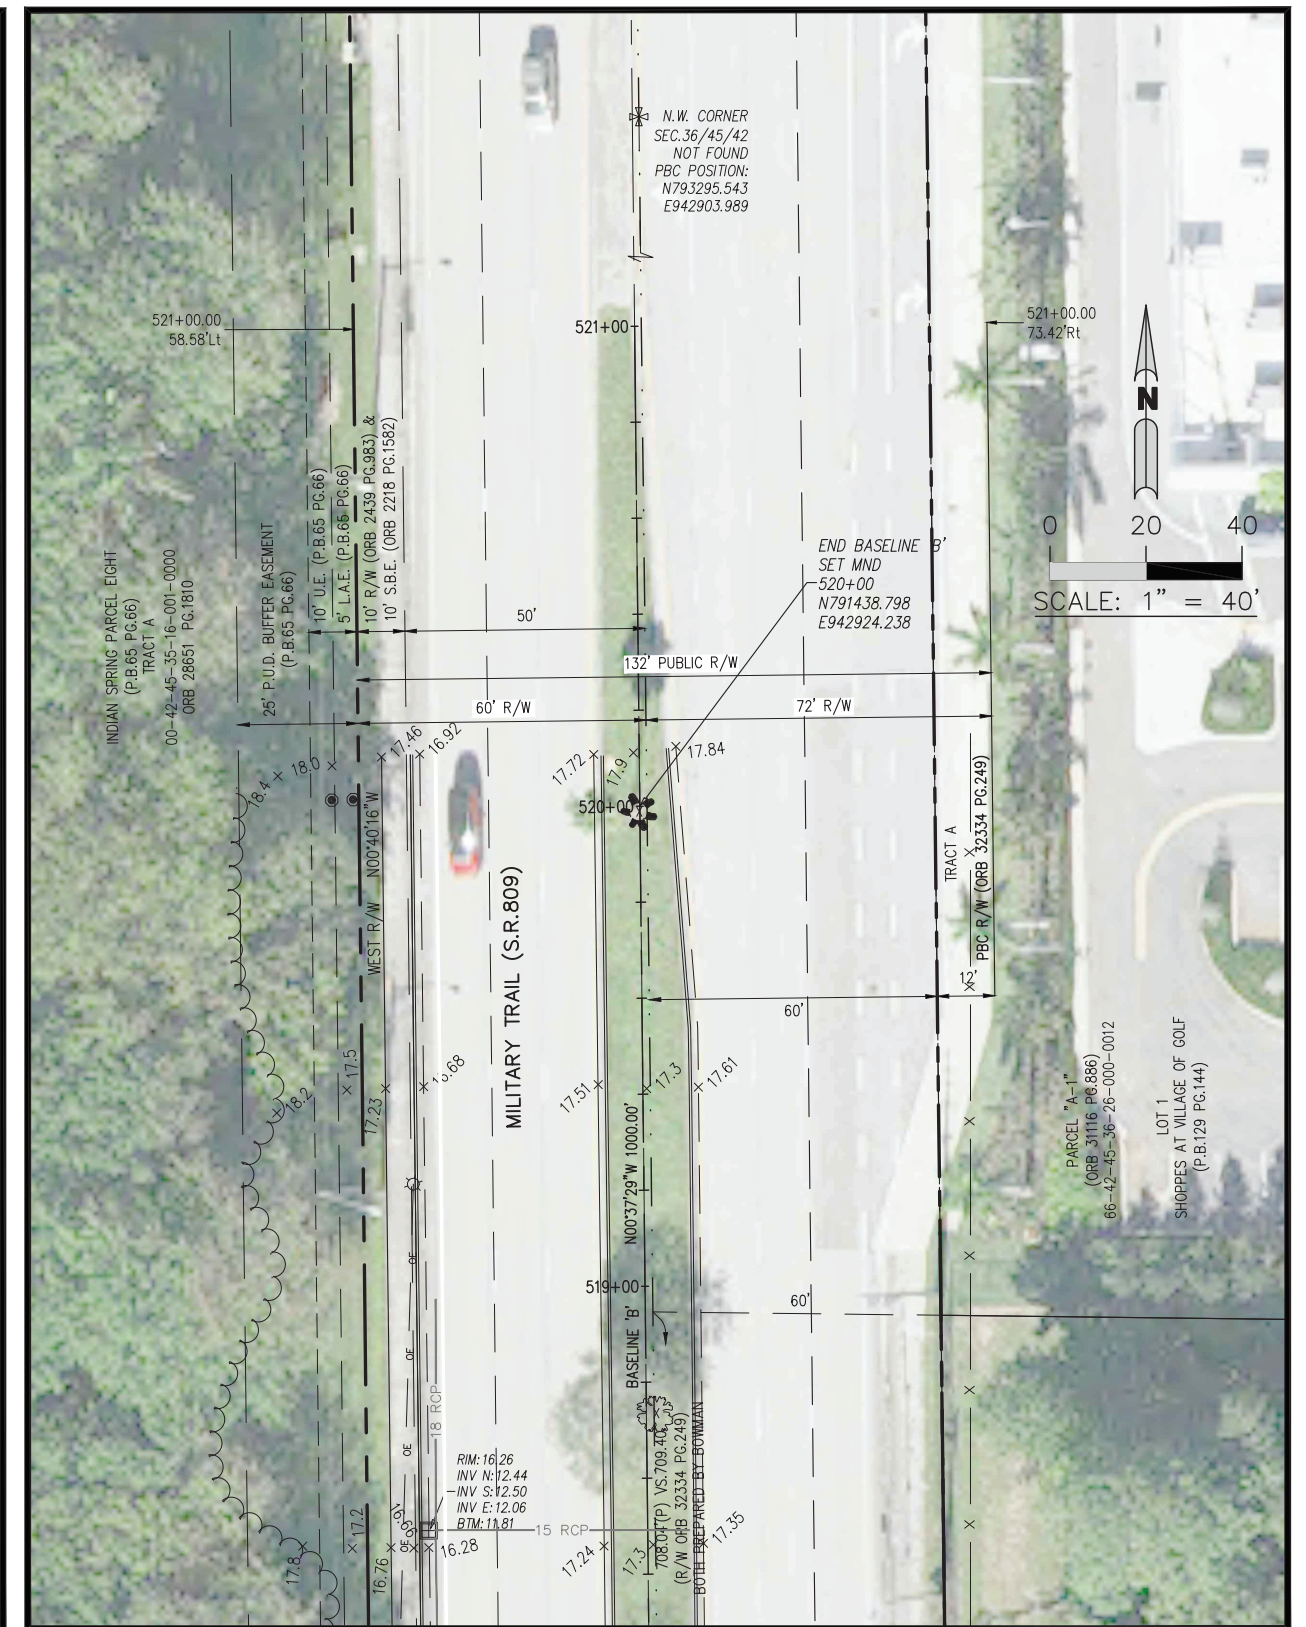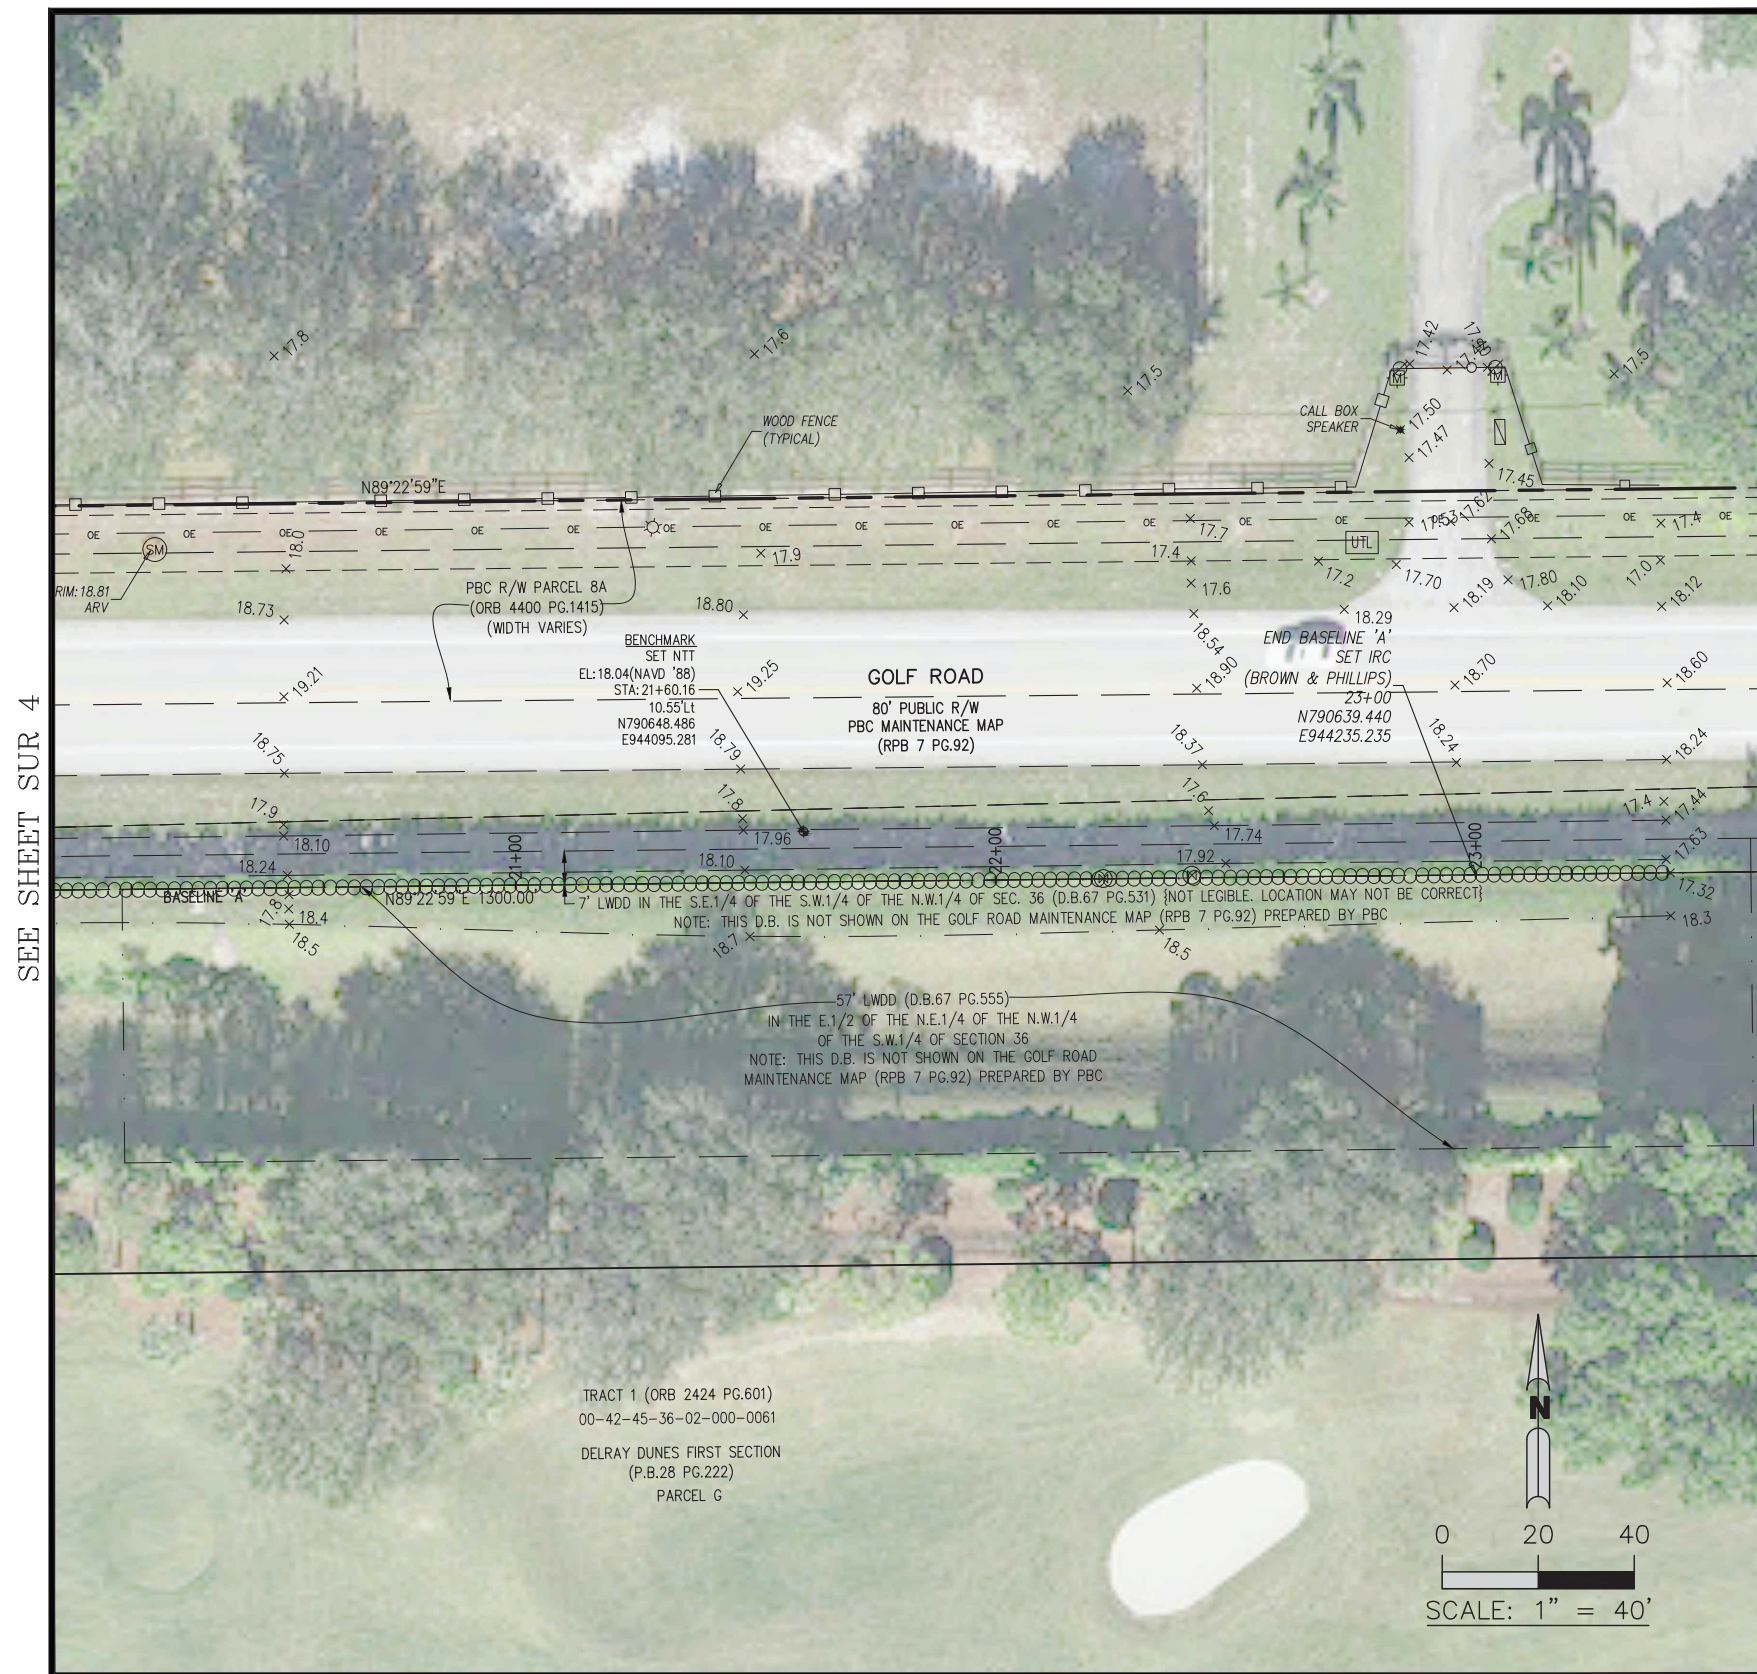

 E-Mail: info@brown-phillips.com
B&P Project No. 21-142

BROWN & PHILLIPS, INC.

PROFESSIONAL SURVEYING SERVICES
CERTIFICATE OF AUTHORIZATION # LB 6473
1860 OLD OKEECHOBEE ROAD, SUITE 509, W.P.B., FL. 33409
TELEPHONE 561-615-3988, 615-3991 FAX

[illegible]

PALM BEACH COUNTY
ENGINEERING AND PUBLIC WORKS
ROADWAY PRODUCTION
P.O. BOX 21229
WEST PALM BEACH, FLORIDA

Scale: 1"=40'
Approved: JEP
Drawn: AB
Checked: JEP
Date: JAN. 2022

F.B. PBC INT #16
Pages 67-77

Project:	MILITARY TRAIL & GOLF ROAD
SKETCH OF SPECIFIC PURPOSE AND TOPOGRAPHIC SURVEY	

Sheet: SUR 5
Of: SUR 7

Project No. 21-142

PBC_JOB_NO.
2021103

SEE SHEET SUR 3



SEE SHEET SUR 5



E-Mail: info@brown-phillips.com
B&P Project No. 21-142

BROWN & PHILLIPS, INC.
PROFESSIONAL SURVEYING SERVICES
CERTIFICATE OF AUTHORIZATION # LB 6473
1860 OLD OKEECHOBEE ROAD, SUITE 509, W.P.B., FL. 33409
TELEPHONE 561-615-3988, 615-3991 FAX

No:	Revision:	Date:



PALM BEACH COUNTY
ENGINEERING AND PUBLIC WORKS
ROADWAY PRODUCTION
P.O. BOX 21229
WEST PALM BEACH, FLORIDA

Scale: 1"=40'
Approved: JEP
Drawn: AB
Checked: JEP
Date: JAN. 2022
F.B. PBC INT #16
Pages 67-77


Project:

**MILITARY TRAIL
& GOLF ROAD**


SKETCH OF SPECIFIC PURPOSE
AND TOPOGRAPHIC SURVEY

Sheet: SUR 6
Of: SUR 7


Project No. 21-142
PBC_JOB_NO.
2021103

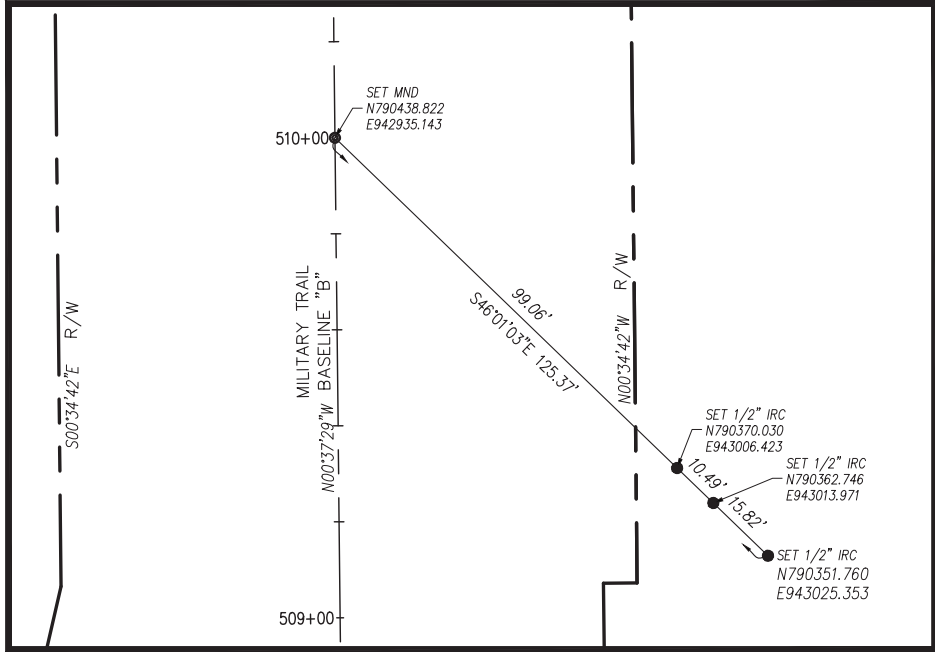


STA: 510+00 BEGIN BASELINE "B"

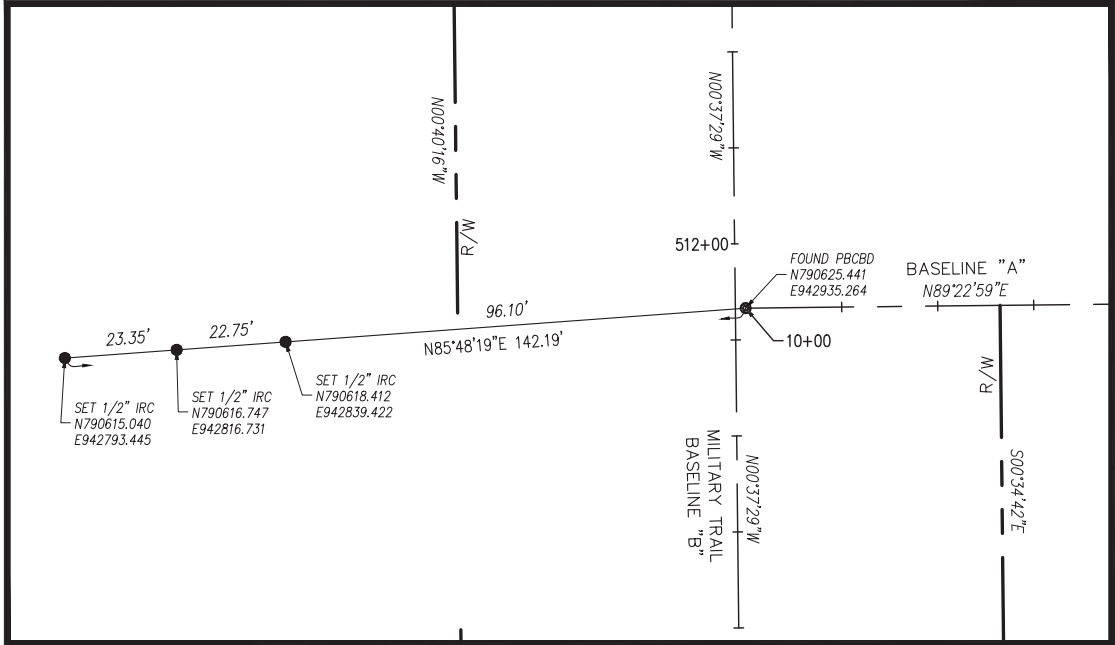


STA: 10+00 BEGIN BASELINE "A"

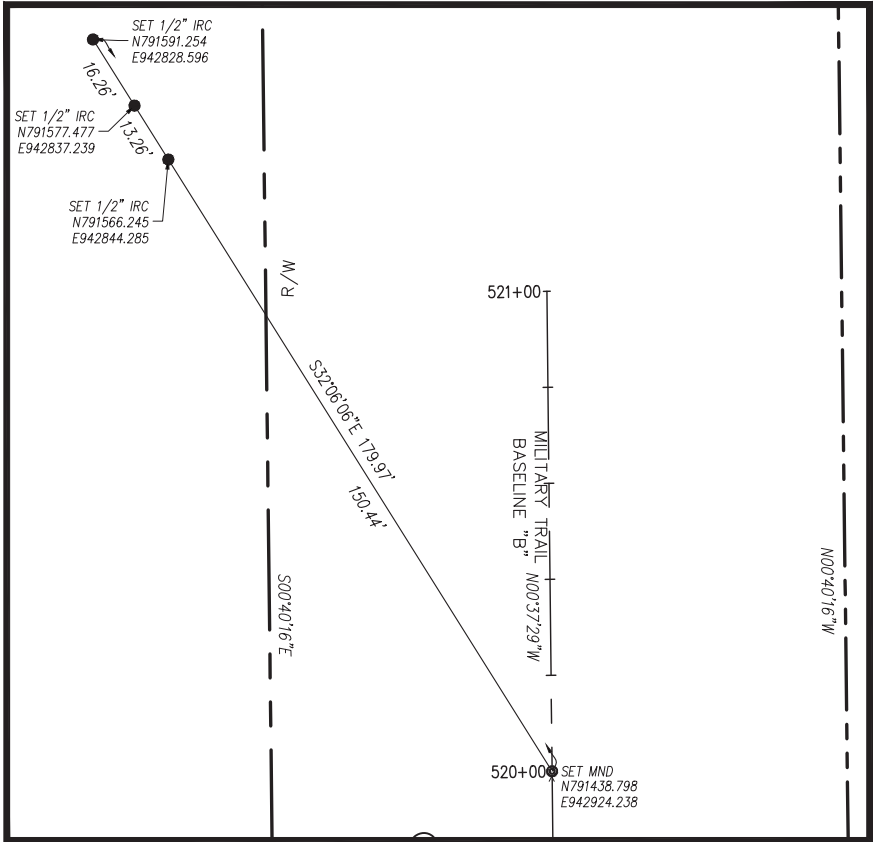


STA: 520+00 BEGIN BASELINE "B"

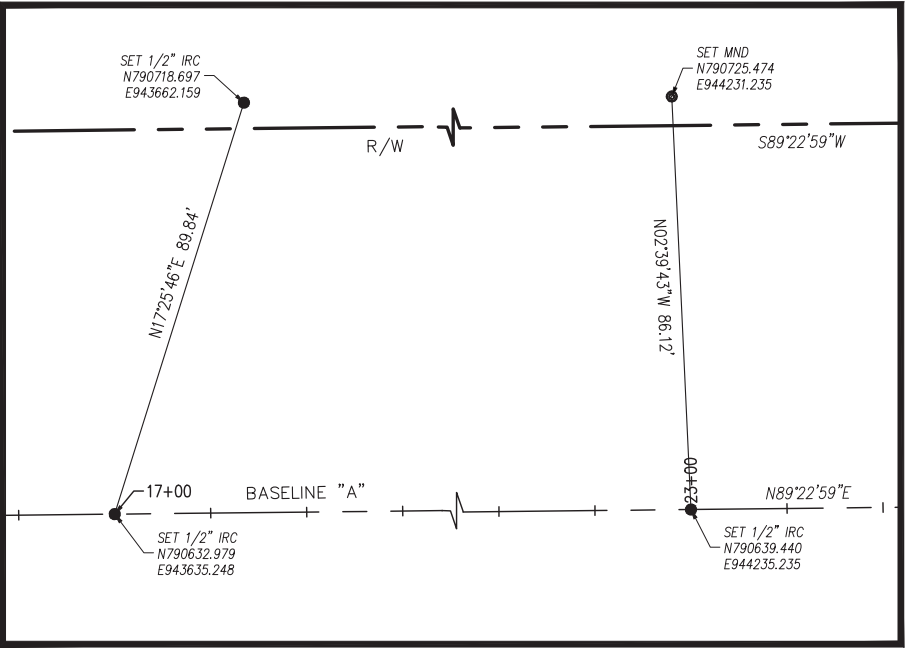

STA: 17+00 & 23+00
END BASELINE "A"

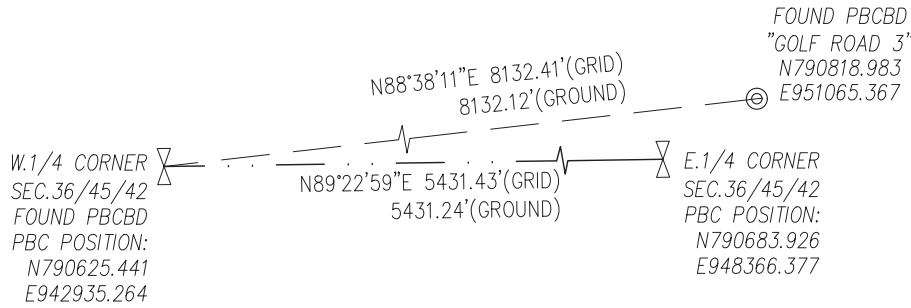

PBC CONTROL POINT TIES

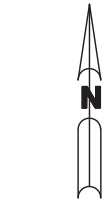

NOT TO SCALE

BROWN & PHILLIPS, INC.
PROFESSIONAL SURVEYING SERVICES
CERTIFICATE OF AUTHORIZATION # LB 6473
1860 OLD OKEECHOBEE ROAD, SUITE 509, W.P.B., FL. 33409
TELEPHONE 561-615-3988, 615-3991 FAX

E-Mail: info@brown-phillips.com
B&P Project No. 21-142

No:	Revision:	Date:



PALM BEACH COUNTY
ENGINEERING AND PUBLIC WORKS
ROADWAY PRODUCTION
P.O. BOX 21229
WEST PALM BEACH, FLORIDA

Scale: 1"=40'
Approved: JEP
Drawn: AB
Checked: JEP
Date: JAN. 2022
F.B. PBC INT #16
Pages 67-77

Project:
**MILITARY TRAIL
& GOLF ROAD**
**SKETCH OF SPECIFIC PURPOSE
AND TOPOGRAPHIC SURVEY**

Sheet: SUR 7
Of: SUR 7
Project No. 21-142
PBC JOB NO.
2021103