


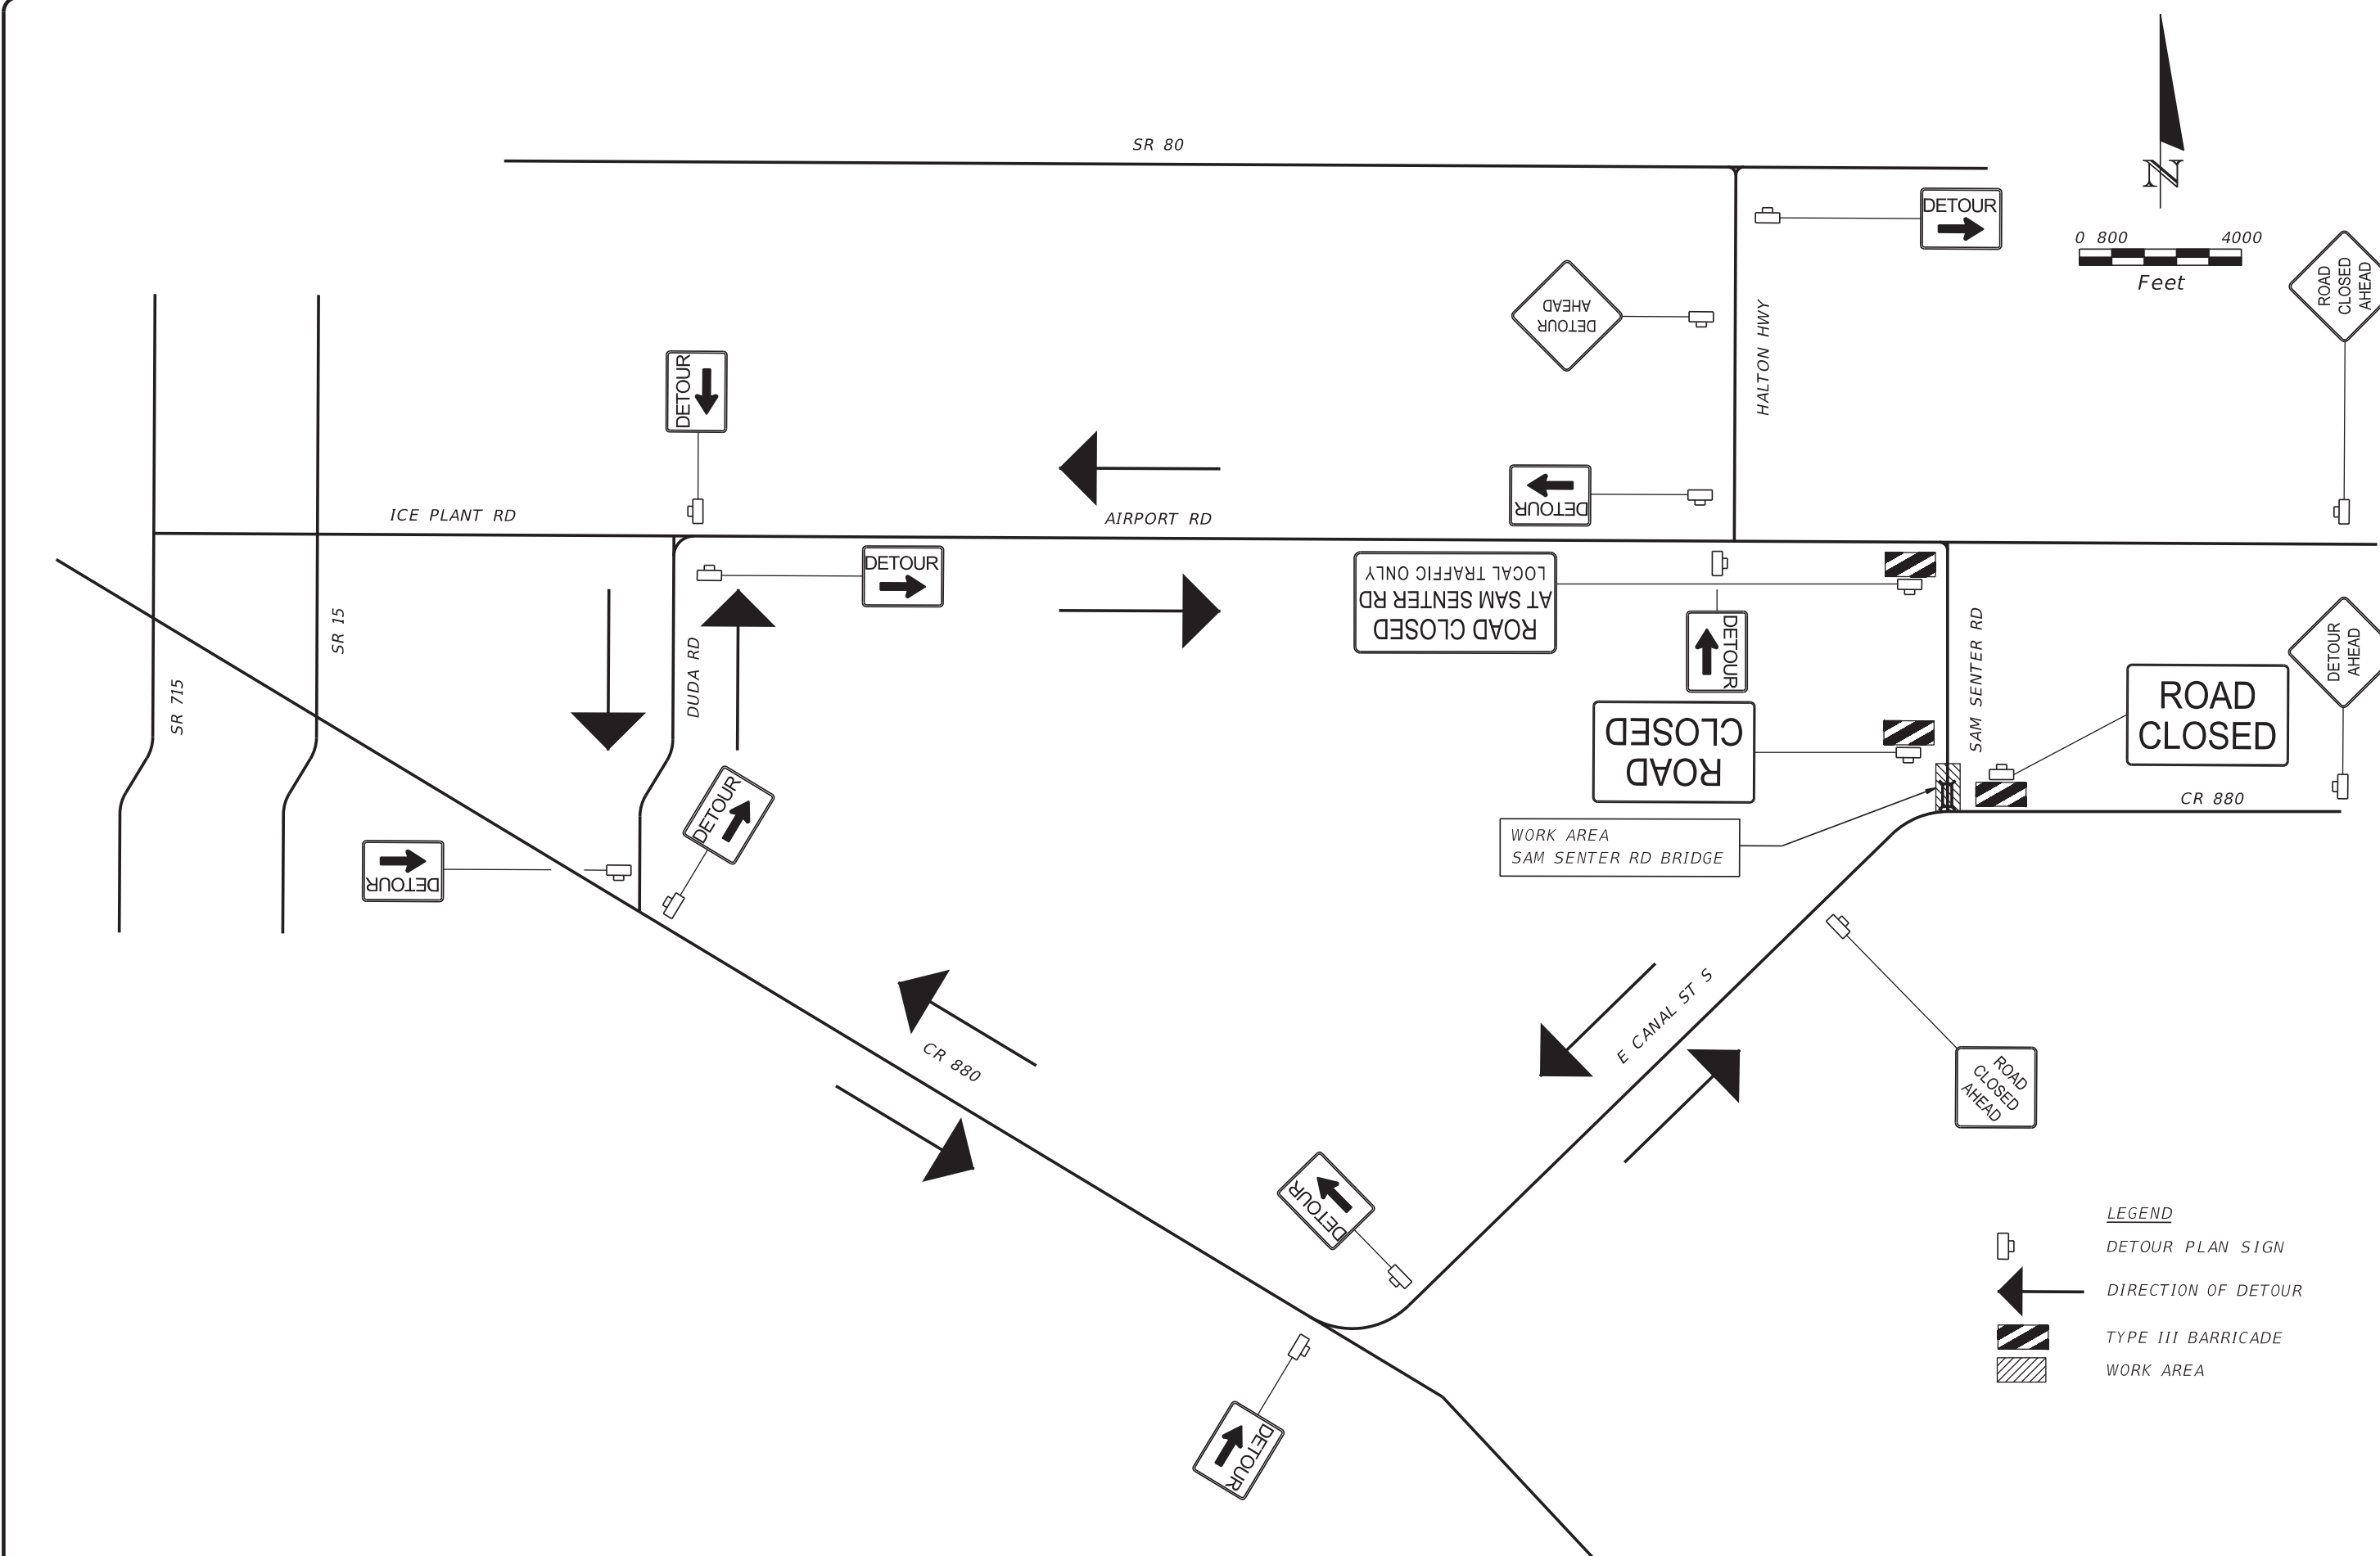

Stanley Consultants INC.
1641 WORTHINGTON ROAD, SUITE 400
WEST PALM BEACH, FLORIDA 33409
WWW.STANLEYGROUP.COM
O. AMIN AHMED, P.E. NO. 52564

**CR 880 AND SAM SENTER RD.
(INTERSECTION IMPROVEMENTS AND
BRIDGE REPLACEMENT)**

NO.	REVISION	BY	DATE

SCALE: 1"=4000'
APPROVED: A.A.
DRAWN: N.T.
CHECKED: A.A.

**TEMPORARY TRAFFIC
CONTROL
DETOUR PLAN**

DESIGN FILE NAME: DRAWING NO.:

SHEET: XXX
OF: XXX
PROJECT NO. 2019803