


THE OFFICIAL RECORD OF THIS SHEET IS THE ELECTRONIC FILE DIGITALLY SIGNED AND SEALED UNDER RULE 61G15-23.004, F.A.C.

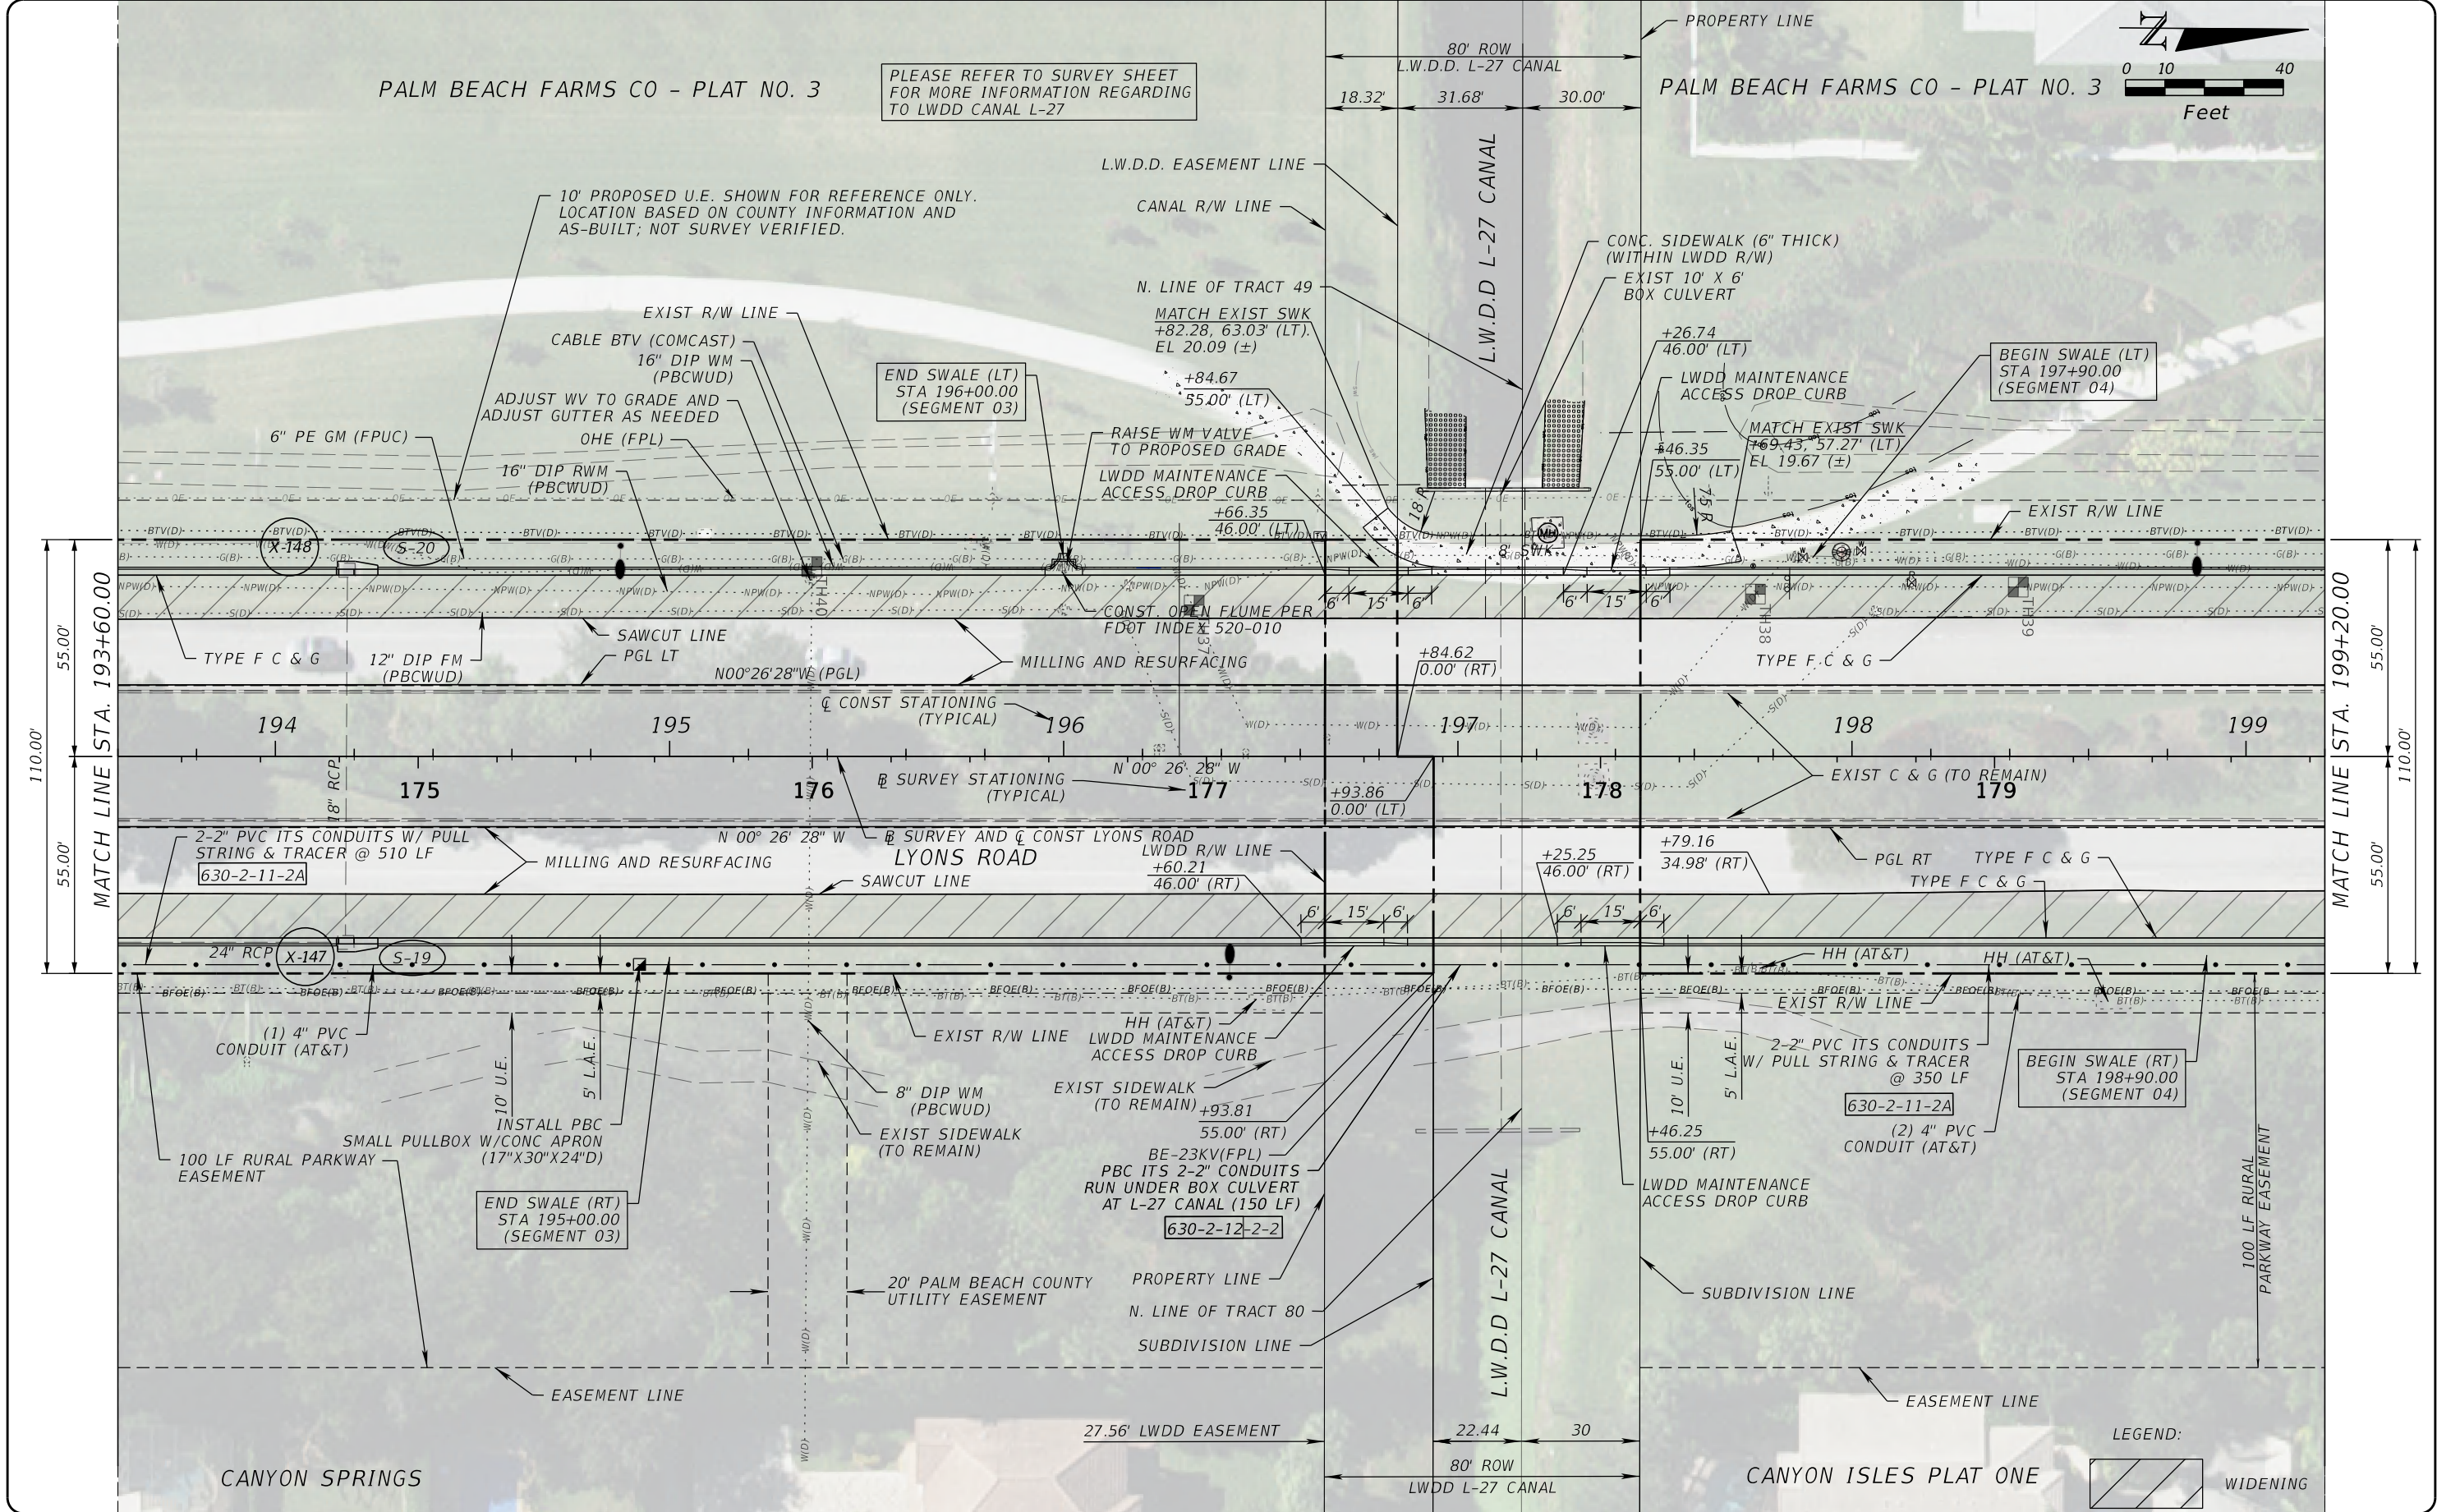

PROPEL ENGINEERING, LLC.

2711 N VISTA PARKWAY, SUITE B-7
WEST PALM BEACH, FLORIDA 33411
FLORIDA BUSINESS CERT. NO. 31050
PHONE (561) 866-5730

Seal:

MAJHARUL ALAM, PE
P.E.# 61600

No.	Revisions	By	Date

PALM BEACH COUNTY

ENGINEERING AND PUBLIC WORKS

ROADWAY PRODUCTION

P.O. BOX 21229, WEST PALM BEACH, FLORIDA

Mohammad Khan

SCALE: N.T.S.

APPROVED: MA

DRAWN: EM

CHECKED: JJV

DATE: 3/9/2026

LYONS ROAD

N OF L.W.D.D. L-30 CANAL TO BOYNTON BEACH BLVD.


ROADWAY PLAN

SHEET: 35

OF: 216

PROJECT NO. 2018503

THE OFFICIAL RECORD OF THIS SHEET IS THE ELECTRONIC FILE DIGITALLY SIGNED AND SEALED UNDER RULE 61G15-23.004, F.A.C.

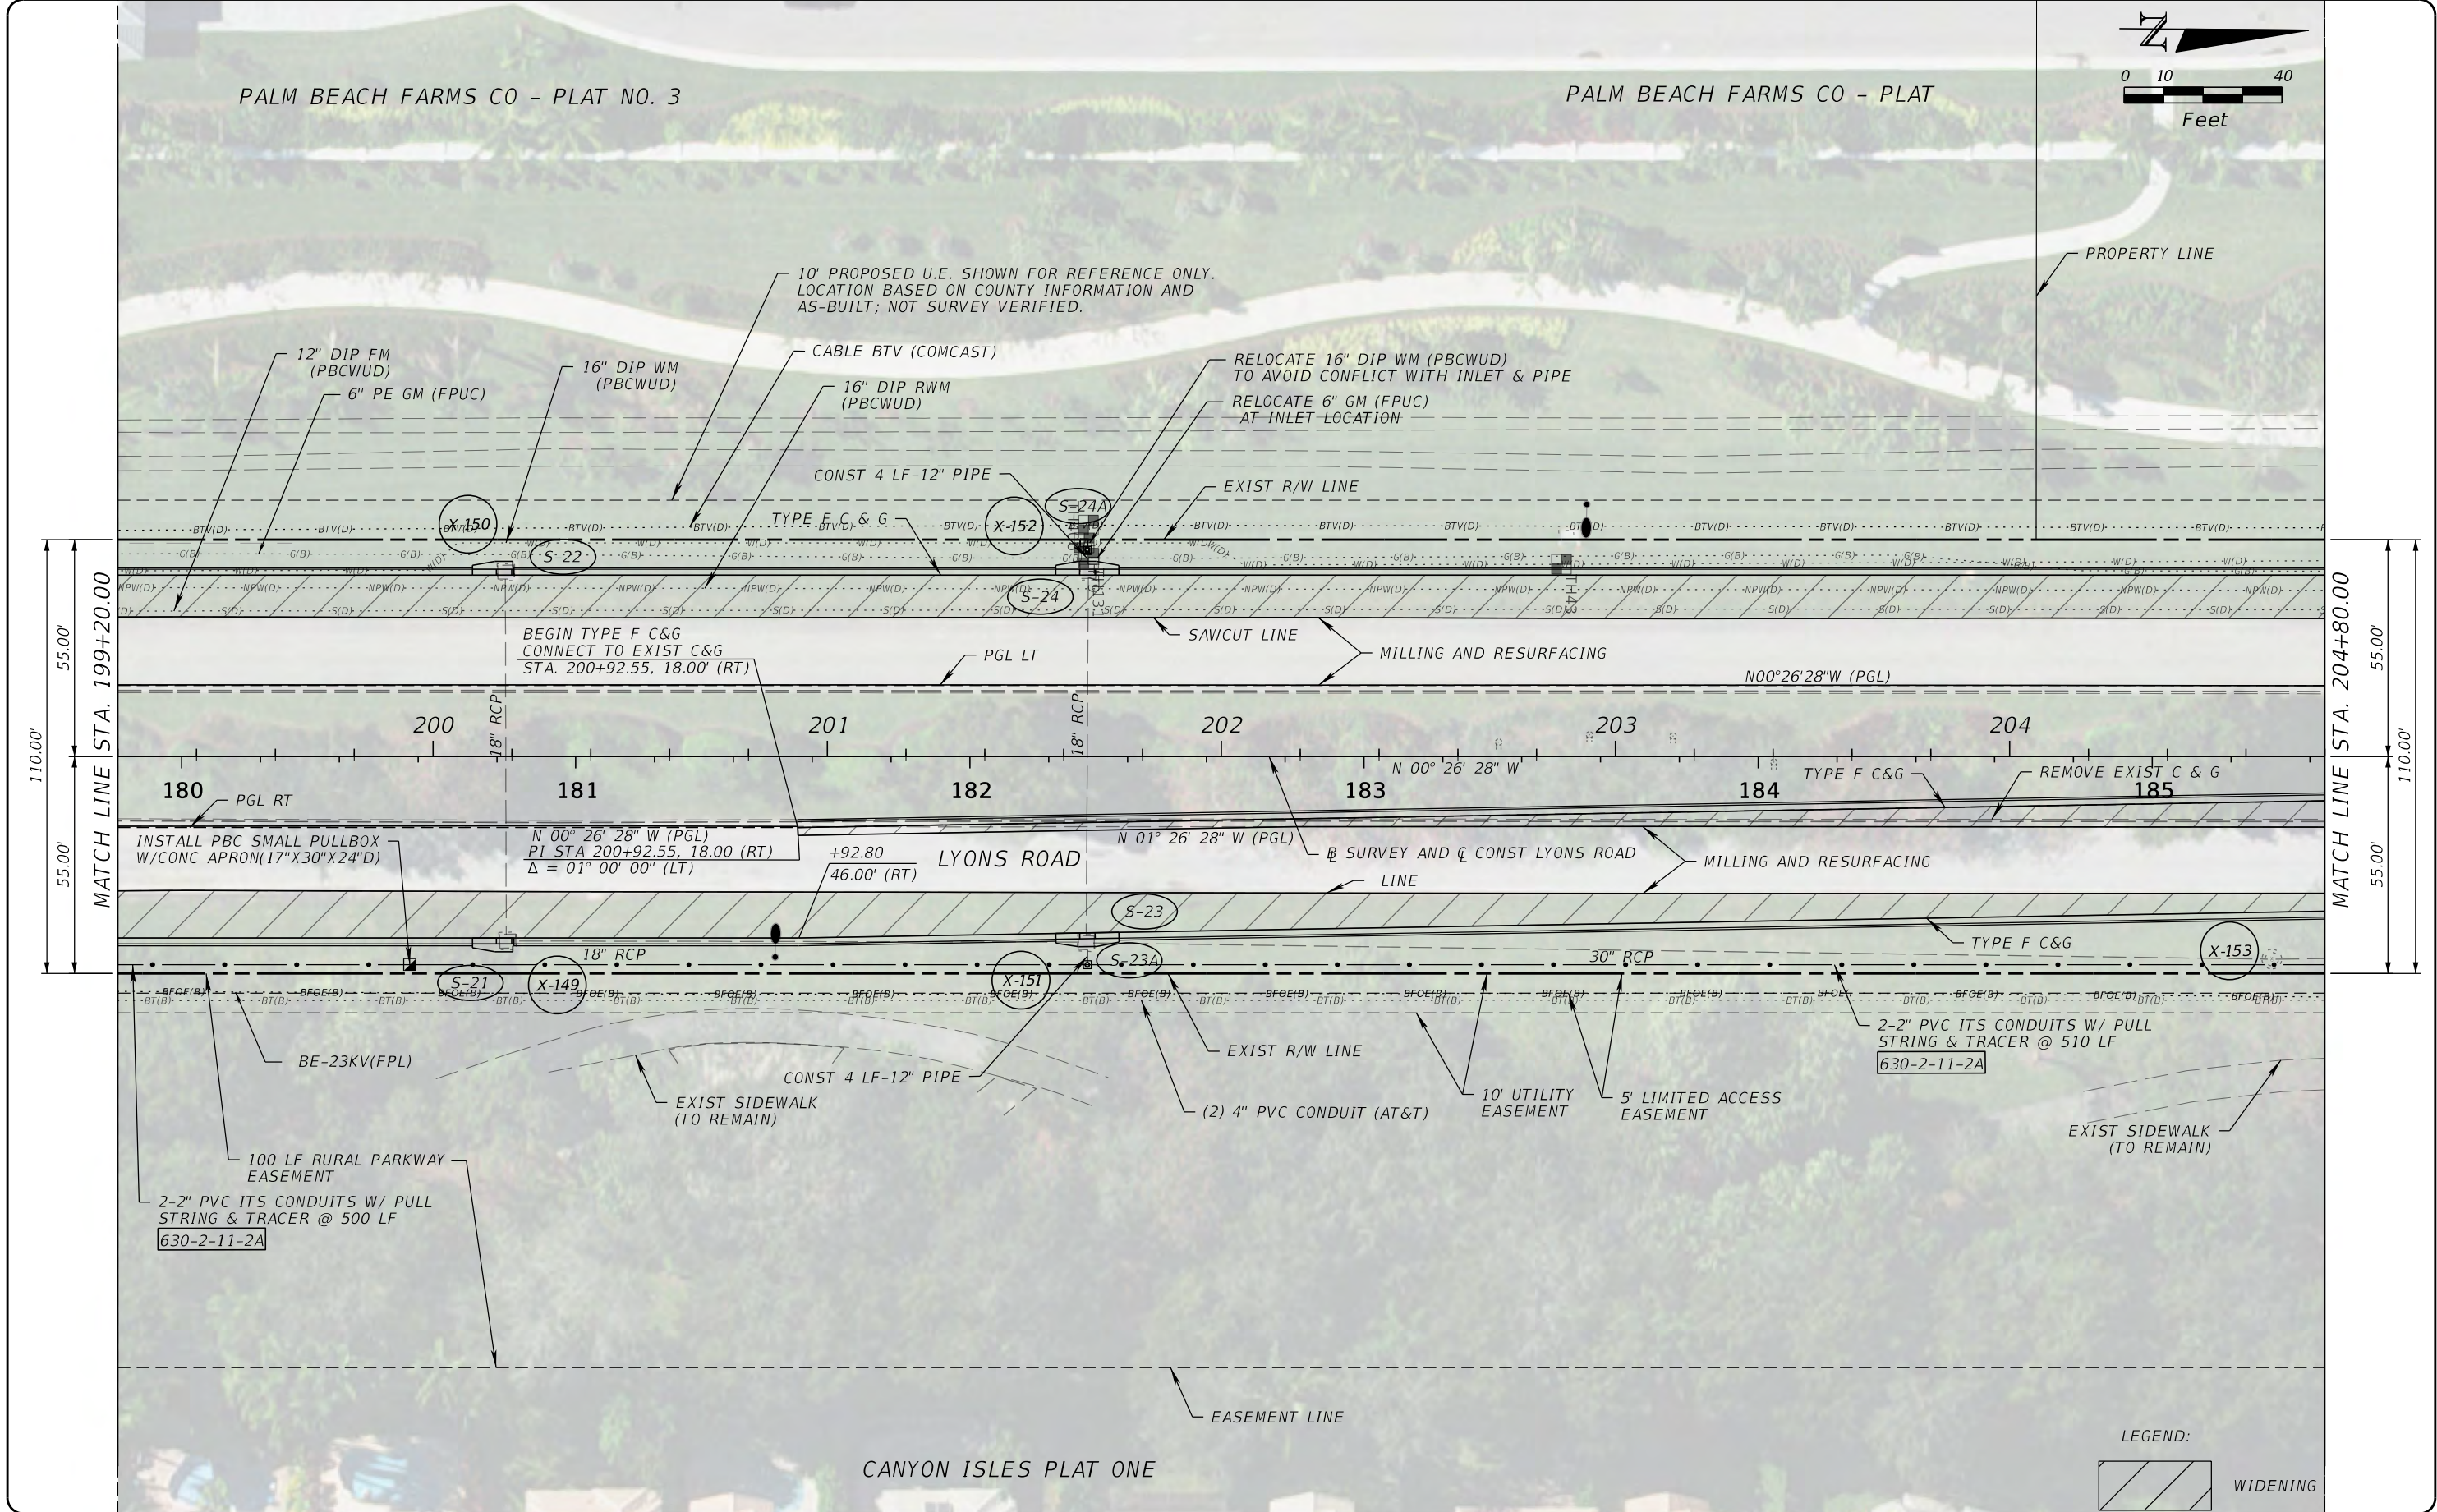

PROPEL ENGINEERING, LLC.
2711 N VISTA PARKWAY, SUITE B-7
WEST PALM BEACH, FLORIDA 33411
FLORIDA BUSINESS CERT. NO. 31050
PHONE (561) 866-5730

Seal:

MAJHARUL ALAM, PE
P.E.# 61600

No.	Revisions	By	Date



PALM BEACH COUNTY
ENGINEERING AND PUBLIC WORKS
ROADWAY PRODUCTION
P.O. BOX 21229, WEST PALM BEACH, FLORIDA

SCALE: N.T.S.
APPROVED: MA
DRAWN: EM
CHECKED: JJV
DATE: 3/9/2026

LYONS ROAD
N OF L.W.D.D. L-30 CANAL TO BOYNTON BEACH BLVD.
ROADWAY PLAN

SHEET: 36
OF: 216
PROJECT NO. 2018503

MohammadKhan

3/9/2026

8:54:16 AM

Q:\Projects\18130102-03_Lyons_Rd\2018503\roadway\plan\rd16.dgn

VALENCIA GRAND

PALM BEACH FARMS CO - PLAT NO. 3

CANYON ISLES PLAT ONE

MAPLE VALLEY RD

MEADOW LAKE DR

LYONS ROAD

PROPERTY LINE

EXIST MAST ARM FOUNDATION

EXIST PED POLE (TO BE RELOCATED)

BEGIN TYPE F C&G CONNECT TO EXIST C&G STA. 210+79.45, 106.67' (LT) EL 18.41 (±)

BEGIN SWALE (LT) STA 211+60.00 (SEGMENT 04)

R/W DEDICATION BY VALENCIA GRAND

CABLE BTV (COMCAST)

16" DIP WM (PBCWUD)

GM VALVE TO BE ADJUSTED

RELOCATE 16" DIP WM (PBCWUD) TO AVOID CONFLICT WITH INLET & PIPE CONST 8 LF-18" PIPE

RELOCATE 6" GM AT INLET LOCATION

1.5" PVC IRRIGATION PIPE TO BE CUT AND CAPPED BY THE CONTRACTOR TO AVOID CONFLICT WITH INLET & PIPE

10' PROPOSED U.E. SHOWN FOR REFERENCE ONLY. LOCATION BASED ON COUNTY INFORMATION AND AS-BUILT; NOT SURVEY VERIFIED.

16" DIP WM (PBCWUD)

6" PE GM (FPUC)

RELOCATE FIRE HYDRANT

MILLING AND RESURFACING

EXIST C & G (TO REMAIN)

RELOCATE 16" DIP WM (PBCWUD) TO AVOID CONFLICT WITH INLET & PIPE CONST 8 LF-18" PIPE

EXIST RAW LINE

TYPE F C & G

SAWCUT LINE

RELOCATE 16" DIP WM (PBCWUD) TO AVOID CONFLICT WITH INLET & PIPE CONST 8 LF-18" PIPE

END TYPE F C&G CONNECT TO EXIST C&G STA. 215+97.68, 18.00' (RT)

PI STA 215+97.68, 18.00' (LT) Δ = 01° 00' 00" (LT)

REMOVE EXIST C & G

211

212

213

214

215

216

N00°33'32"E (PGL)

N00°26'28"W (PGL)

N00°26'28"W

18" RCP

36" RCP

10" DIP WM (PBCWUD)

10' UTILITY EASEMENT

EASEMENT LINE

MASS TRANSIT EASEMENT

EXIST R/W LINE TYPE F C & G

EXIST SIDEWALK (TO REMAIN)

10' UTILITY EASEMENT

5' LIMITED ACCESS EASEMENT

2-2" PVC ITS CONDUITS W/ PULL STRING & TRACER @ 480 LF

100 LF RURAL PARKWAY EASEMENT

BEGIN TYPE F C&G CONNECT TO EXIST C&G STA. 210+79.86, 87.65' (RT) EL 17.91 (±)

BEGIN SWALE (RT) STA 212+50.00 (SEGMENT 04)

BE-23KV(FPL)

INSTALL PBC SMALL PULLBOX W/CONC APRON (17"X30"X24"D)

REMOVE EXIST C&G

2-2" PVC ITS CONDUITS W/ PULL STRING & TRACER @ 150 LF

END TYPE F C&G STA. 213+61.63 41.88 (RT), EL 17.96

BEGIN TYPE F C&G STA. 213+71.17 42.05 (RT), EL 17.95

CONST. OPEN FLUME PER FDOT INDEX 520-010

(1) 0.5" BFOC AND (1) 1" BFOC (AT 50' RCP)


LEGEND:

WIDENING

SHEET: 38
OF: 216
PROJECT NO.
2018503

SHEET: 40
OF: 216
PROJECT NO.
2018503

THE OFFICIAL RECORD OF THIS SHEET IS THE ELECTRONIC FILE DIGITALLY SIGNED AND SEALED UNDER RULE 61G15-23.004, F.A.C.

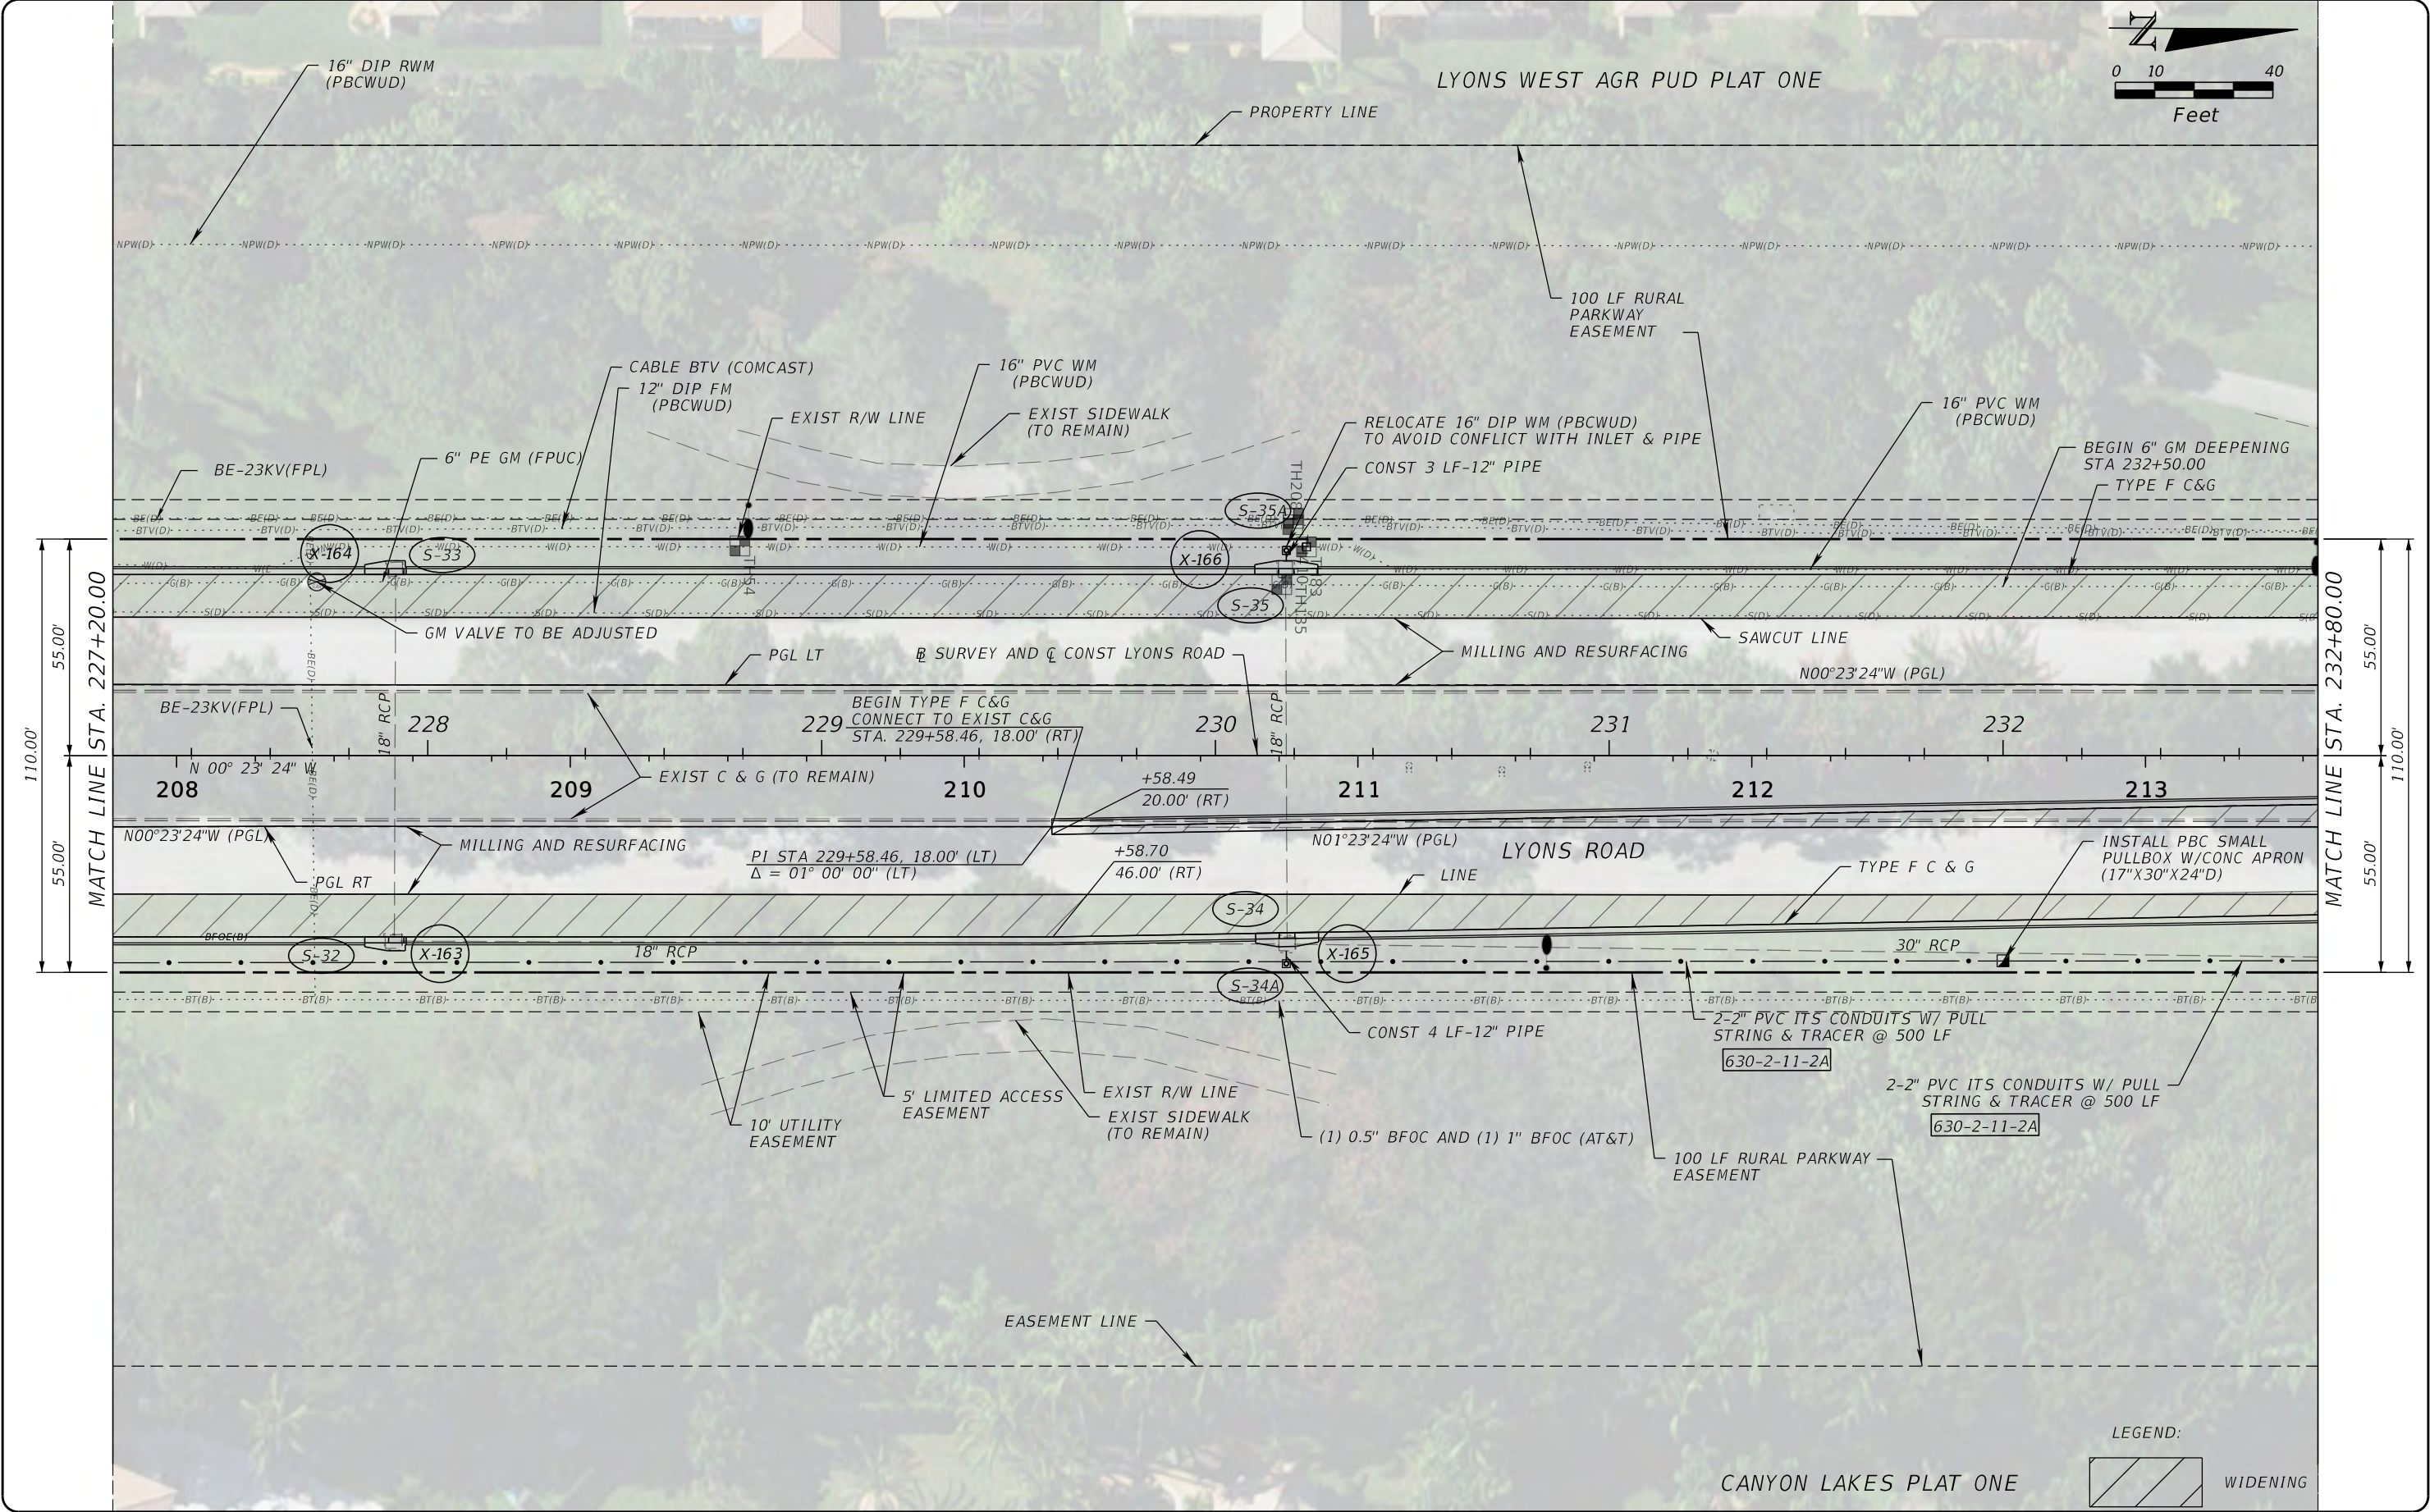

PROPEL ENGINEERING, LLC.
2711 N VISTA PARKWAY, SUITE B-7
WEST PALM BEACH, FLORIDA 33411
FLORIDA BUSINESS CERT. NO. 31050
PHONE (561) 866-5730

Seal:
MAJHARUL ALAM, PE
P.E.# 61600

No.	Revisions	By	Date

PALM BEACH COUNTY
ENGINEERING AND PUBLIC WORKS
ROADWAY PRODUCTION
P.O. BOX 21229, WEST PALM BEACH, FLORIDA


SCALE: N.T.S.
APPROVED: MA
DRAWN: EM
CHECKED: JJV
DATE: 3/9/2026

LYONS ROAD
N OF L.W.D.D. L-30 CANAL TO BOYNTON BEACH BLVD.
ROADWAY PLAN

SHEET: 41
OF: 216
PROJECT NO. 2018503

Q:\Projects\18130102-03_Lyons_Rd\2018503\roadway\planrd21.dgn

THE OFFICIAL RECORD OF THIS SHEET IS THE ELECTRONIC FILE DIGITALLY SIGNED AND SEALED UNDER RULE 61G15-23.004, F.A.C.

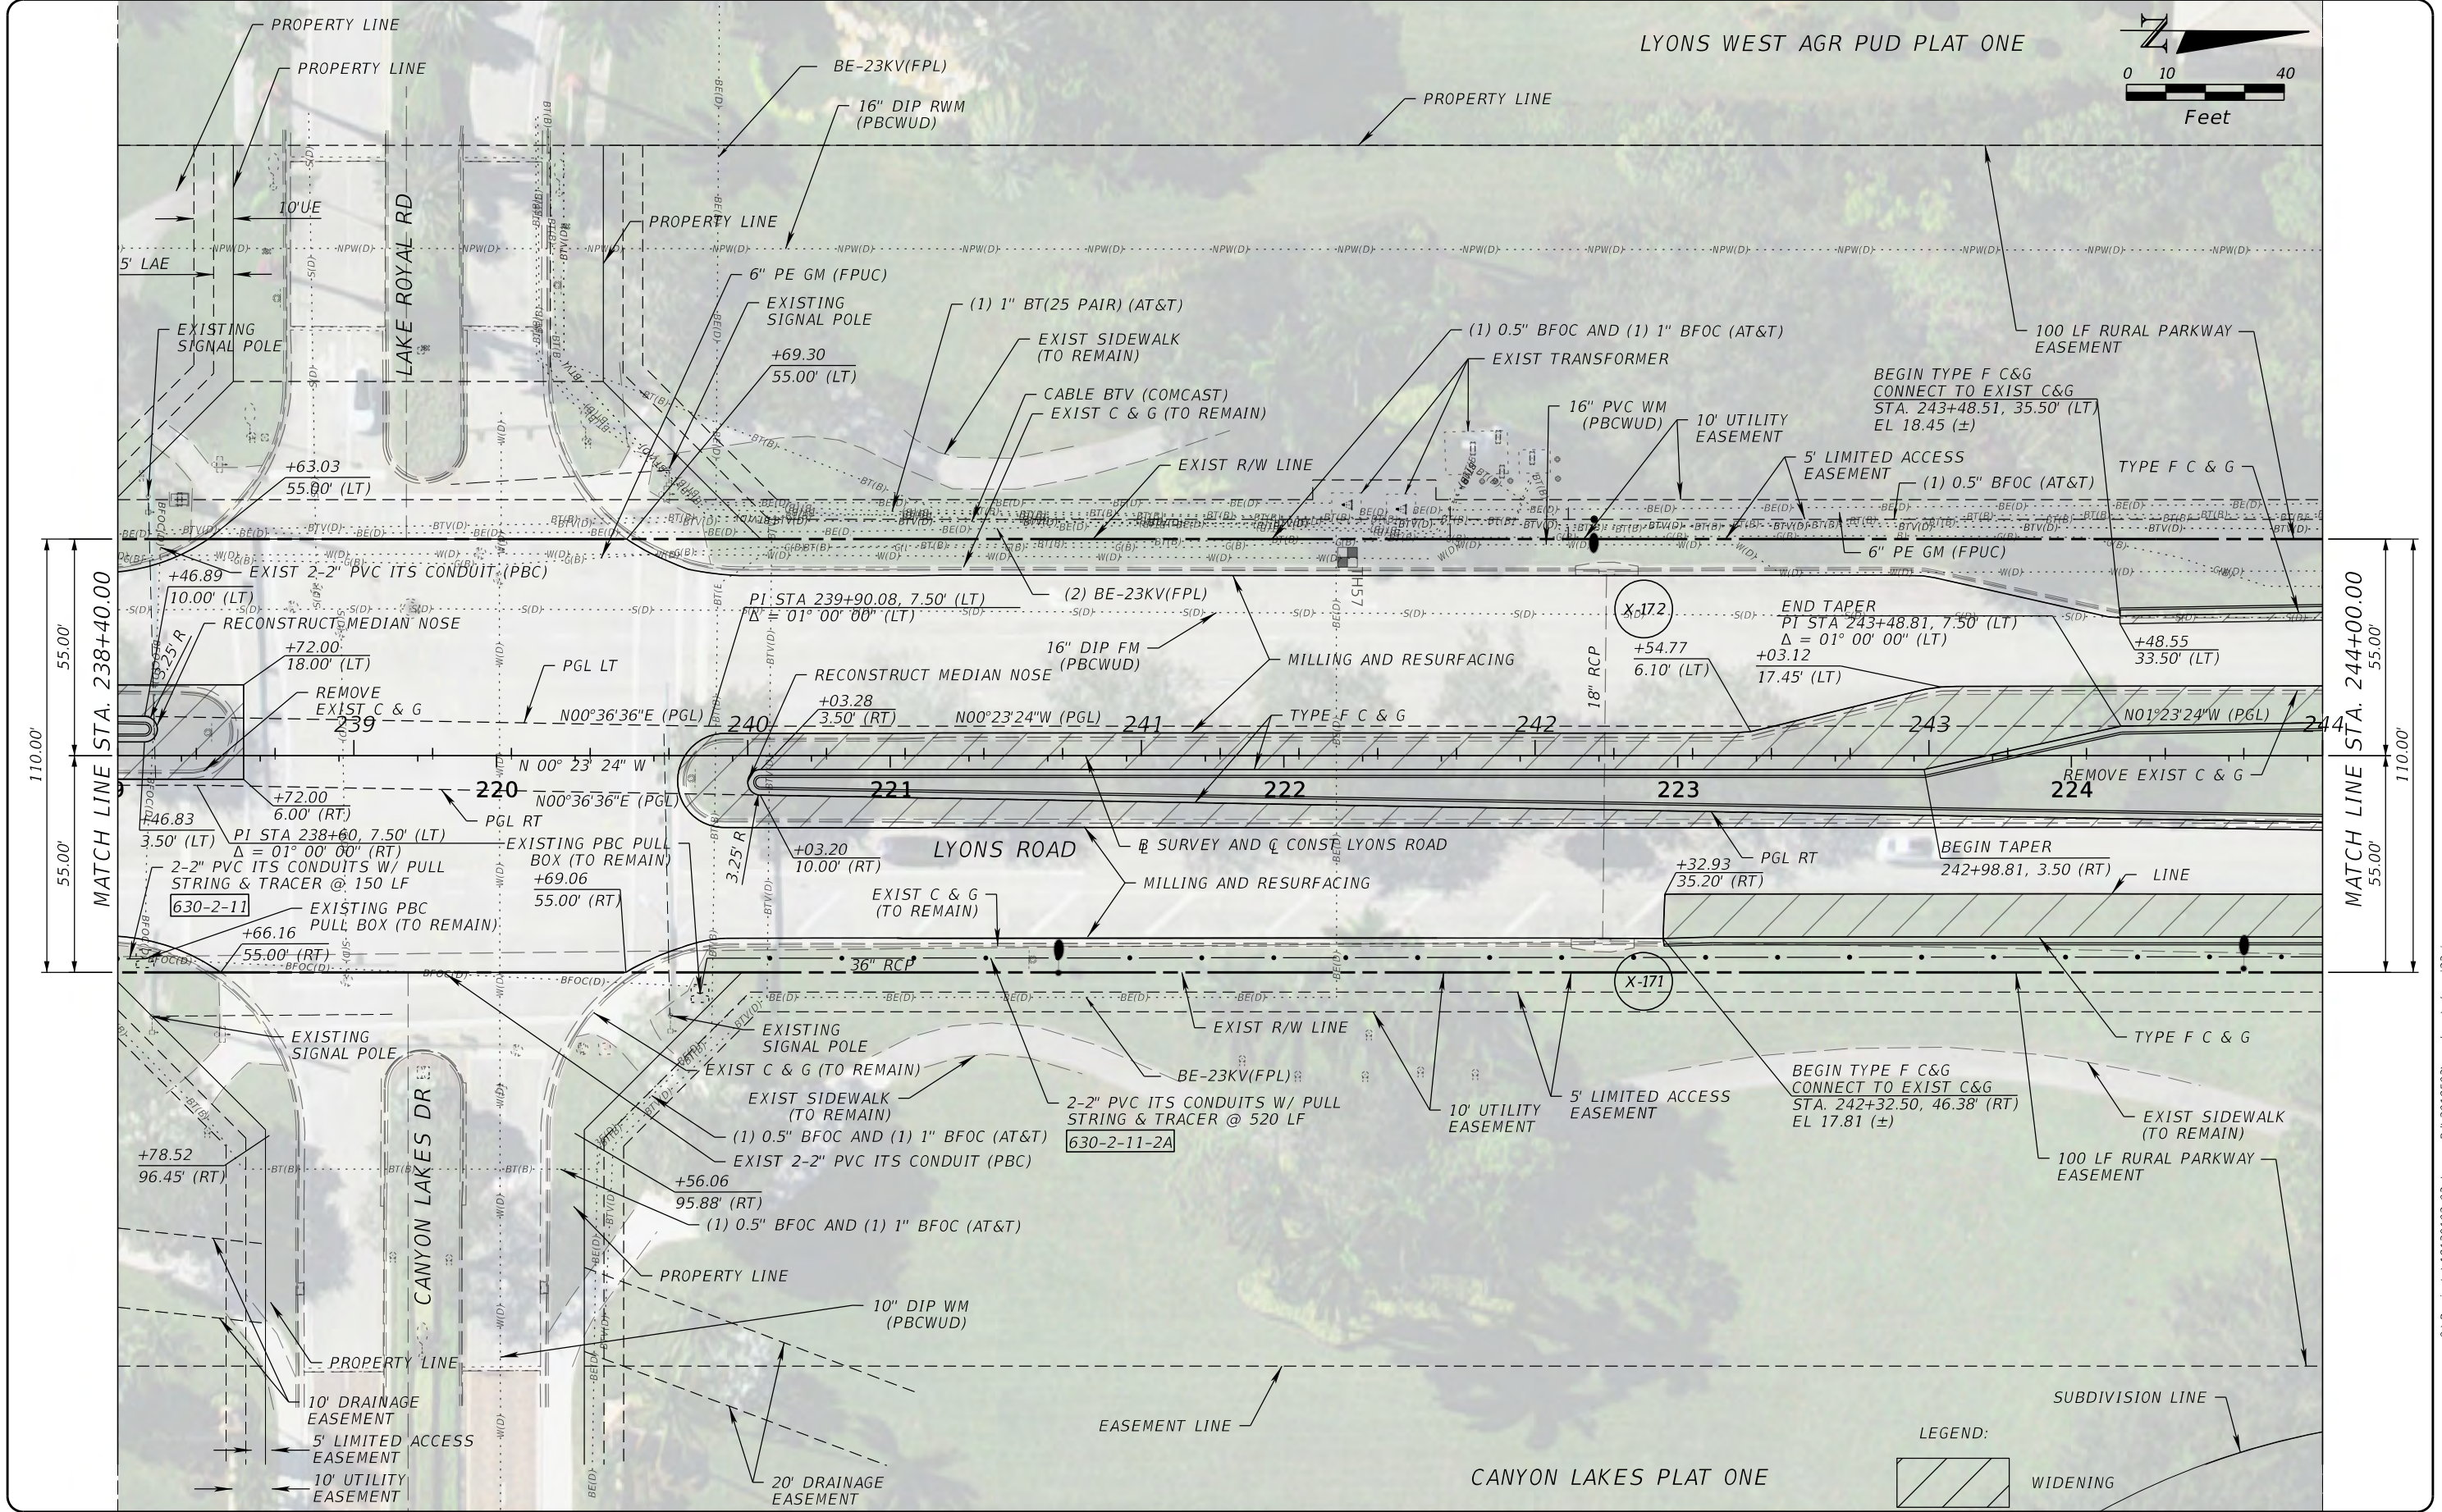

PROPEL ENGINEERING, LLC.
2711 N VISTA PARKWAY, SUITE B-7
WEST PALM BEACH, FLORIDA 33411
FLORIDA BUSINESS CERT. NO. 31050
PHONE (561) 866-5730

Seal:
MAJHARUL ALAM, PE
P.E.# 61600

No.	Revisions	By	Date



PALM BEACH COUNTY
ENGINEERING AND PUBLIC WORKS
ROADWAY PRODUCTION
P.O. BOX 21229, WEST PALM BEACH, FLORIDA

SCALE: N.T.S.
APPROVED: MA
DRAWN: EM
CHECKED: JJV
DATE: 3/9/2026

LYONS ROAD
N OF L.W.D.D. L-30 CANAL TO BOYNTON BEACH BLVD.
ROADWAY PLAN

SHEET: 43
OF: 216
PROJECT NO.
2018503

MohammadKhan

3/9/2026


8:56:44 AM

Q:\Projects\18130102-03_Lyons_Rd\2018503\roadway\plan\rd23.dgn

[illegible]

SHEET: 45
OF: 216
PROJECT NO.
2018503

THE OFFICIAL RECORD OF THIS SHEET IS THE ELECTRONIC FILE DIGITALLY SIGNED AND SEALED UNDER RULE 61G15-23.004, F.A.C.

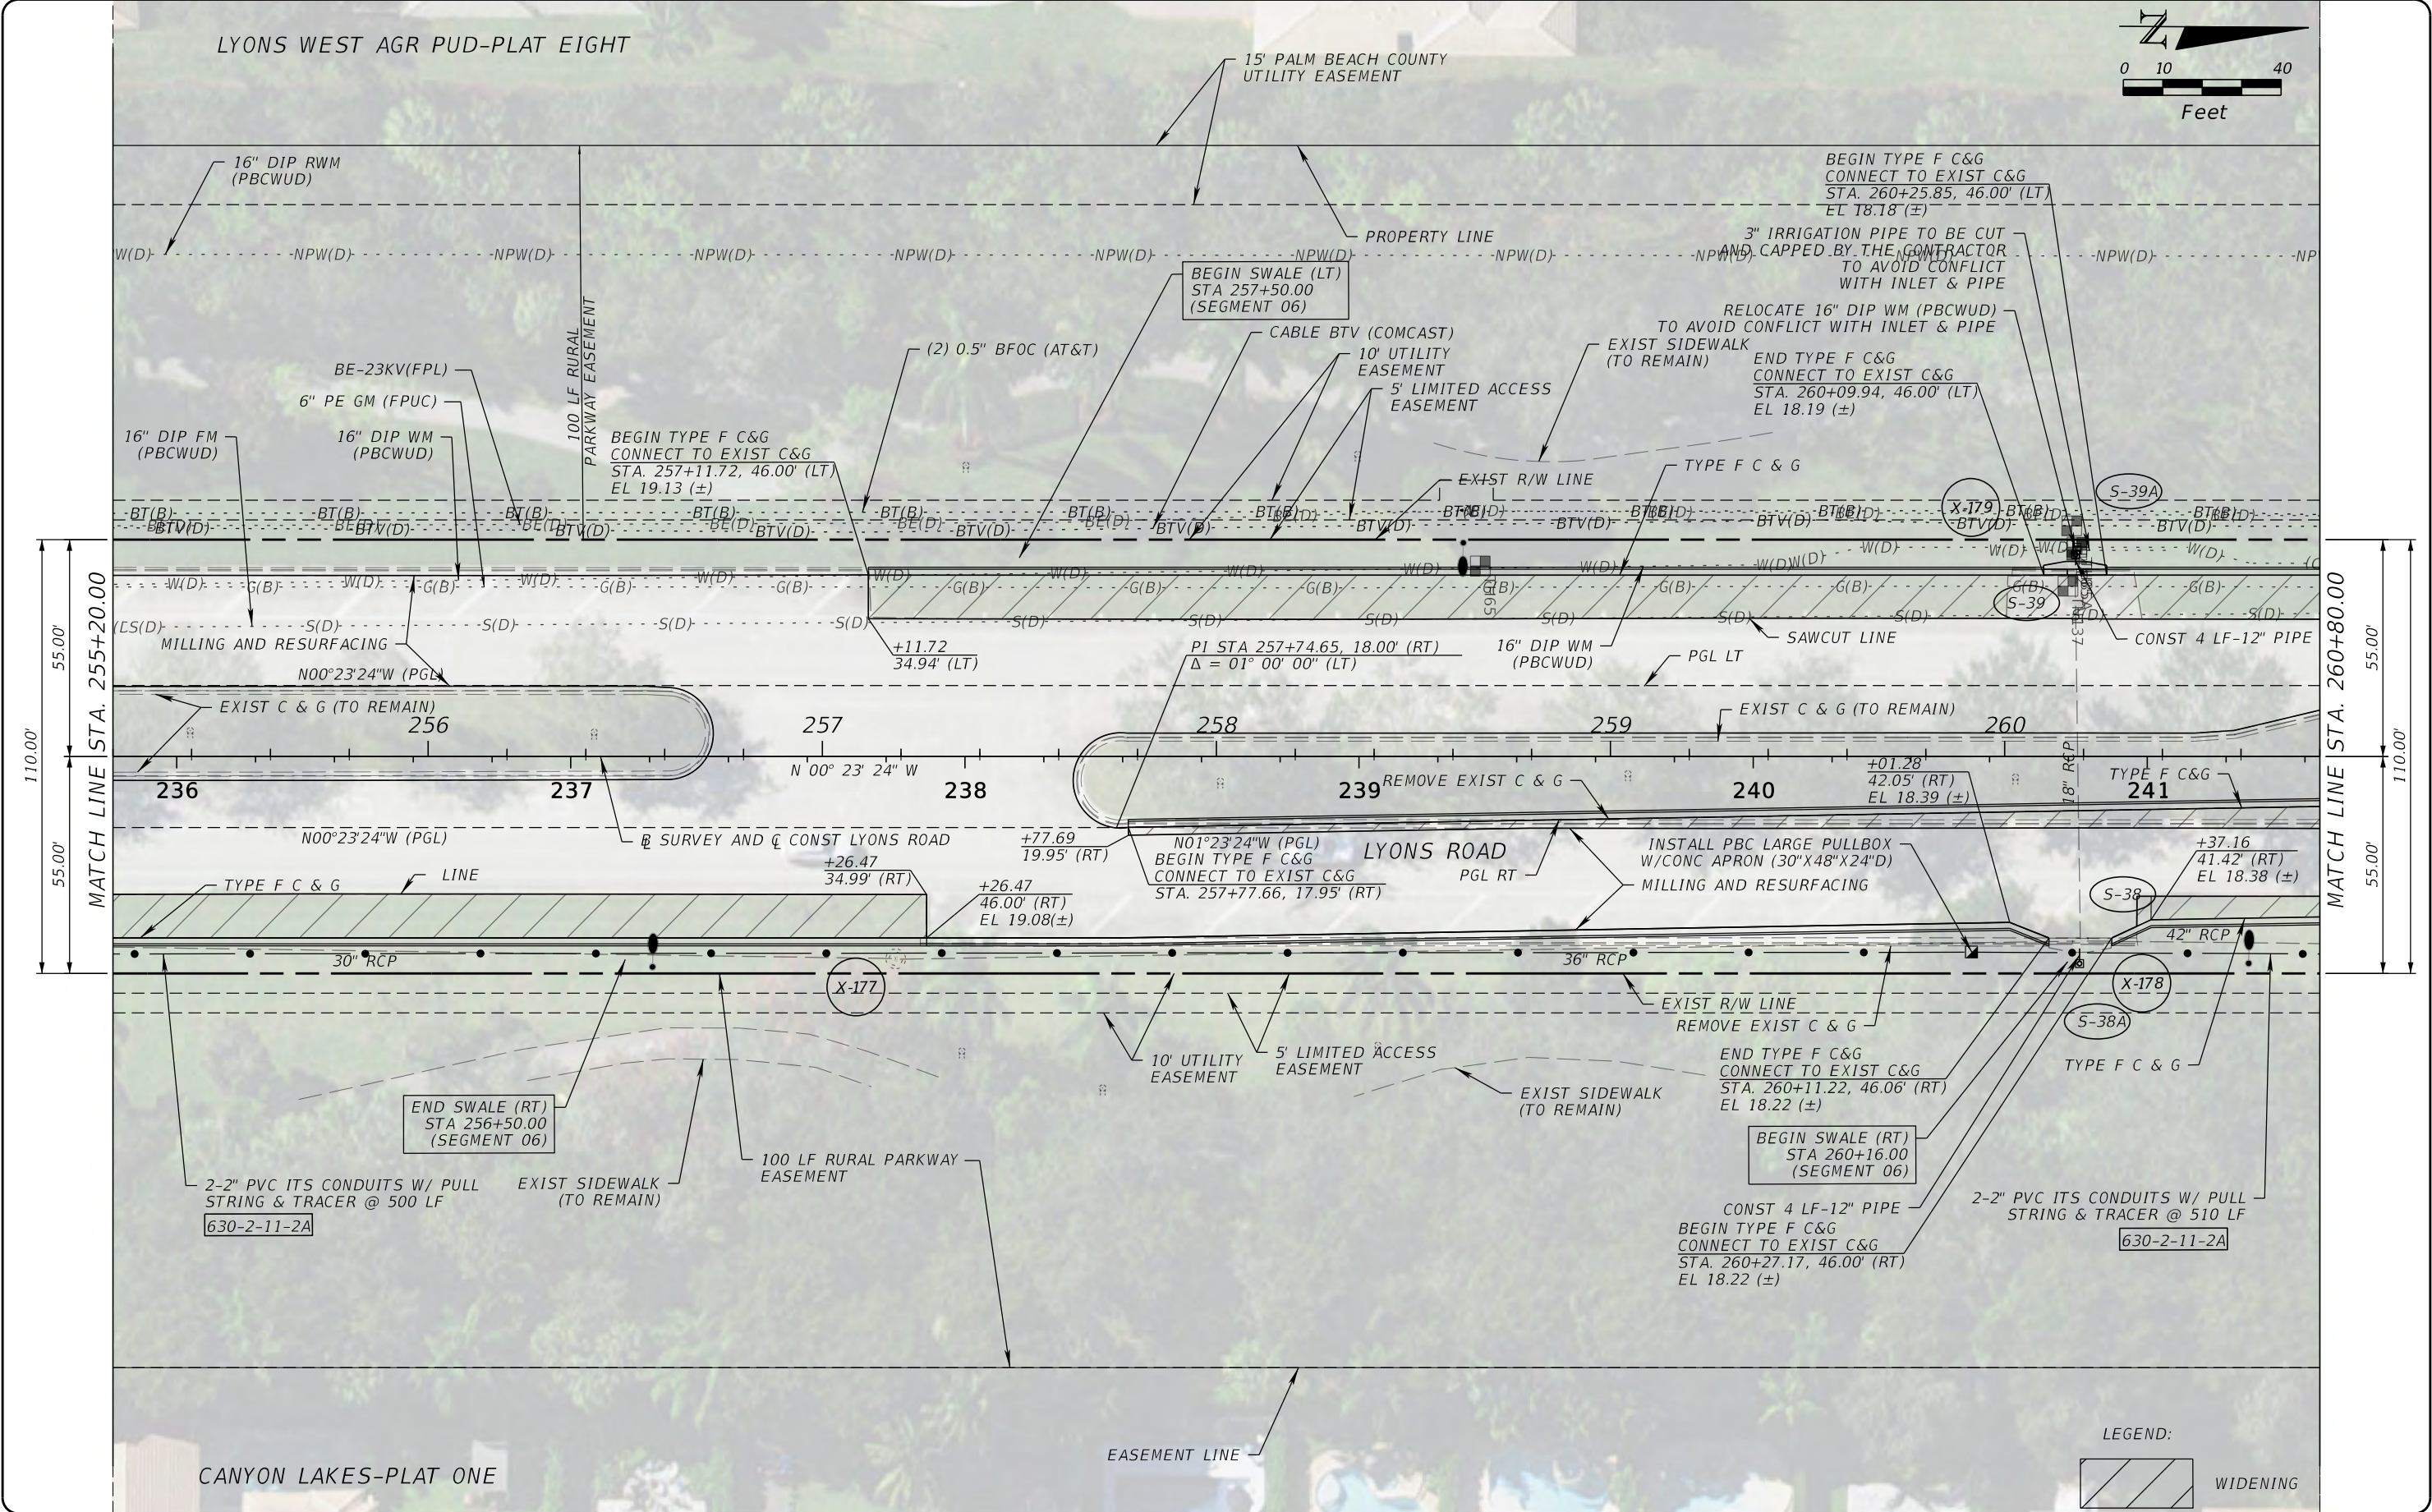

PROPEL ENGINEERING, LLC.
2711 N VISTA PARKWAY, SUITE B-7
WEST PALM BEACH, FLORIDA 33411
FLORIDA BUSINESS CERT. NO. 31050
PHONE (561) 866-5730

Seal:
MAJHARUL ALAM, PE
P.E.# 61600

No.	Revisions	By	Date


PALM BEACH COUNTY
ENGINEERING AND PUBLIC WORKS
ROADWAY PRODUCTION
P.O. BOX 21229, WEST PALM BEACH, FLORIDA

SCALE: N.T.S.
APPROVED: MA
DRAWN: EM
CHECKED: JJV
DATE: 3/9/2026

LYONS ROAD
N OF L.W.D.D. L-30 CANAL TO BOYNTON BEACH BLVD.
ROADWAY PLAN

SHEET: 46
OF: 216
PROJECT NO. 2018503

THE OFFICIAL RECORD OF THIS SHEET IS THE ELECTRONIC FILE DIGITALLY SIGNED AND SEALED UNDER RULE 61G15-23.004, F.A.C.

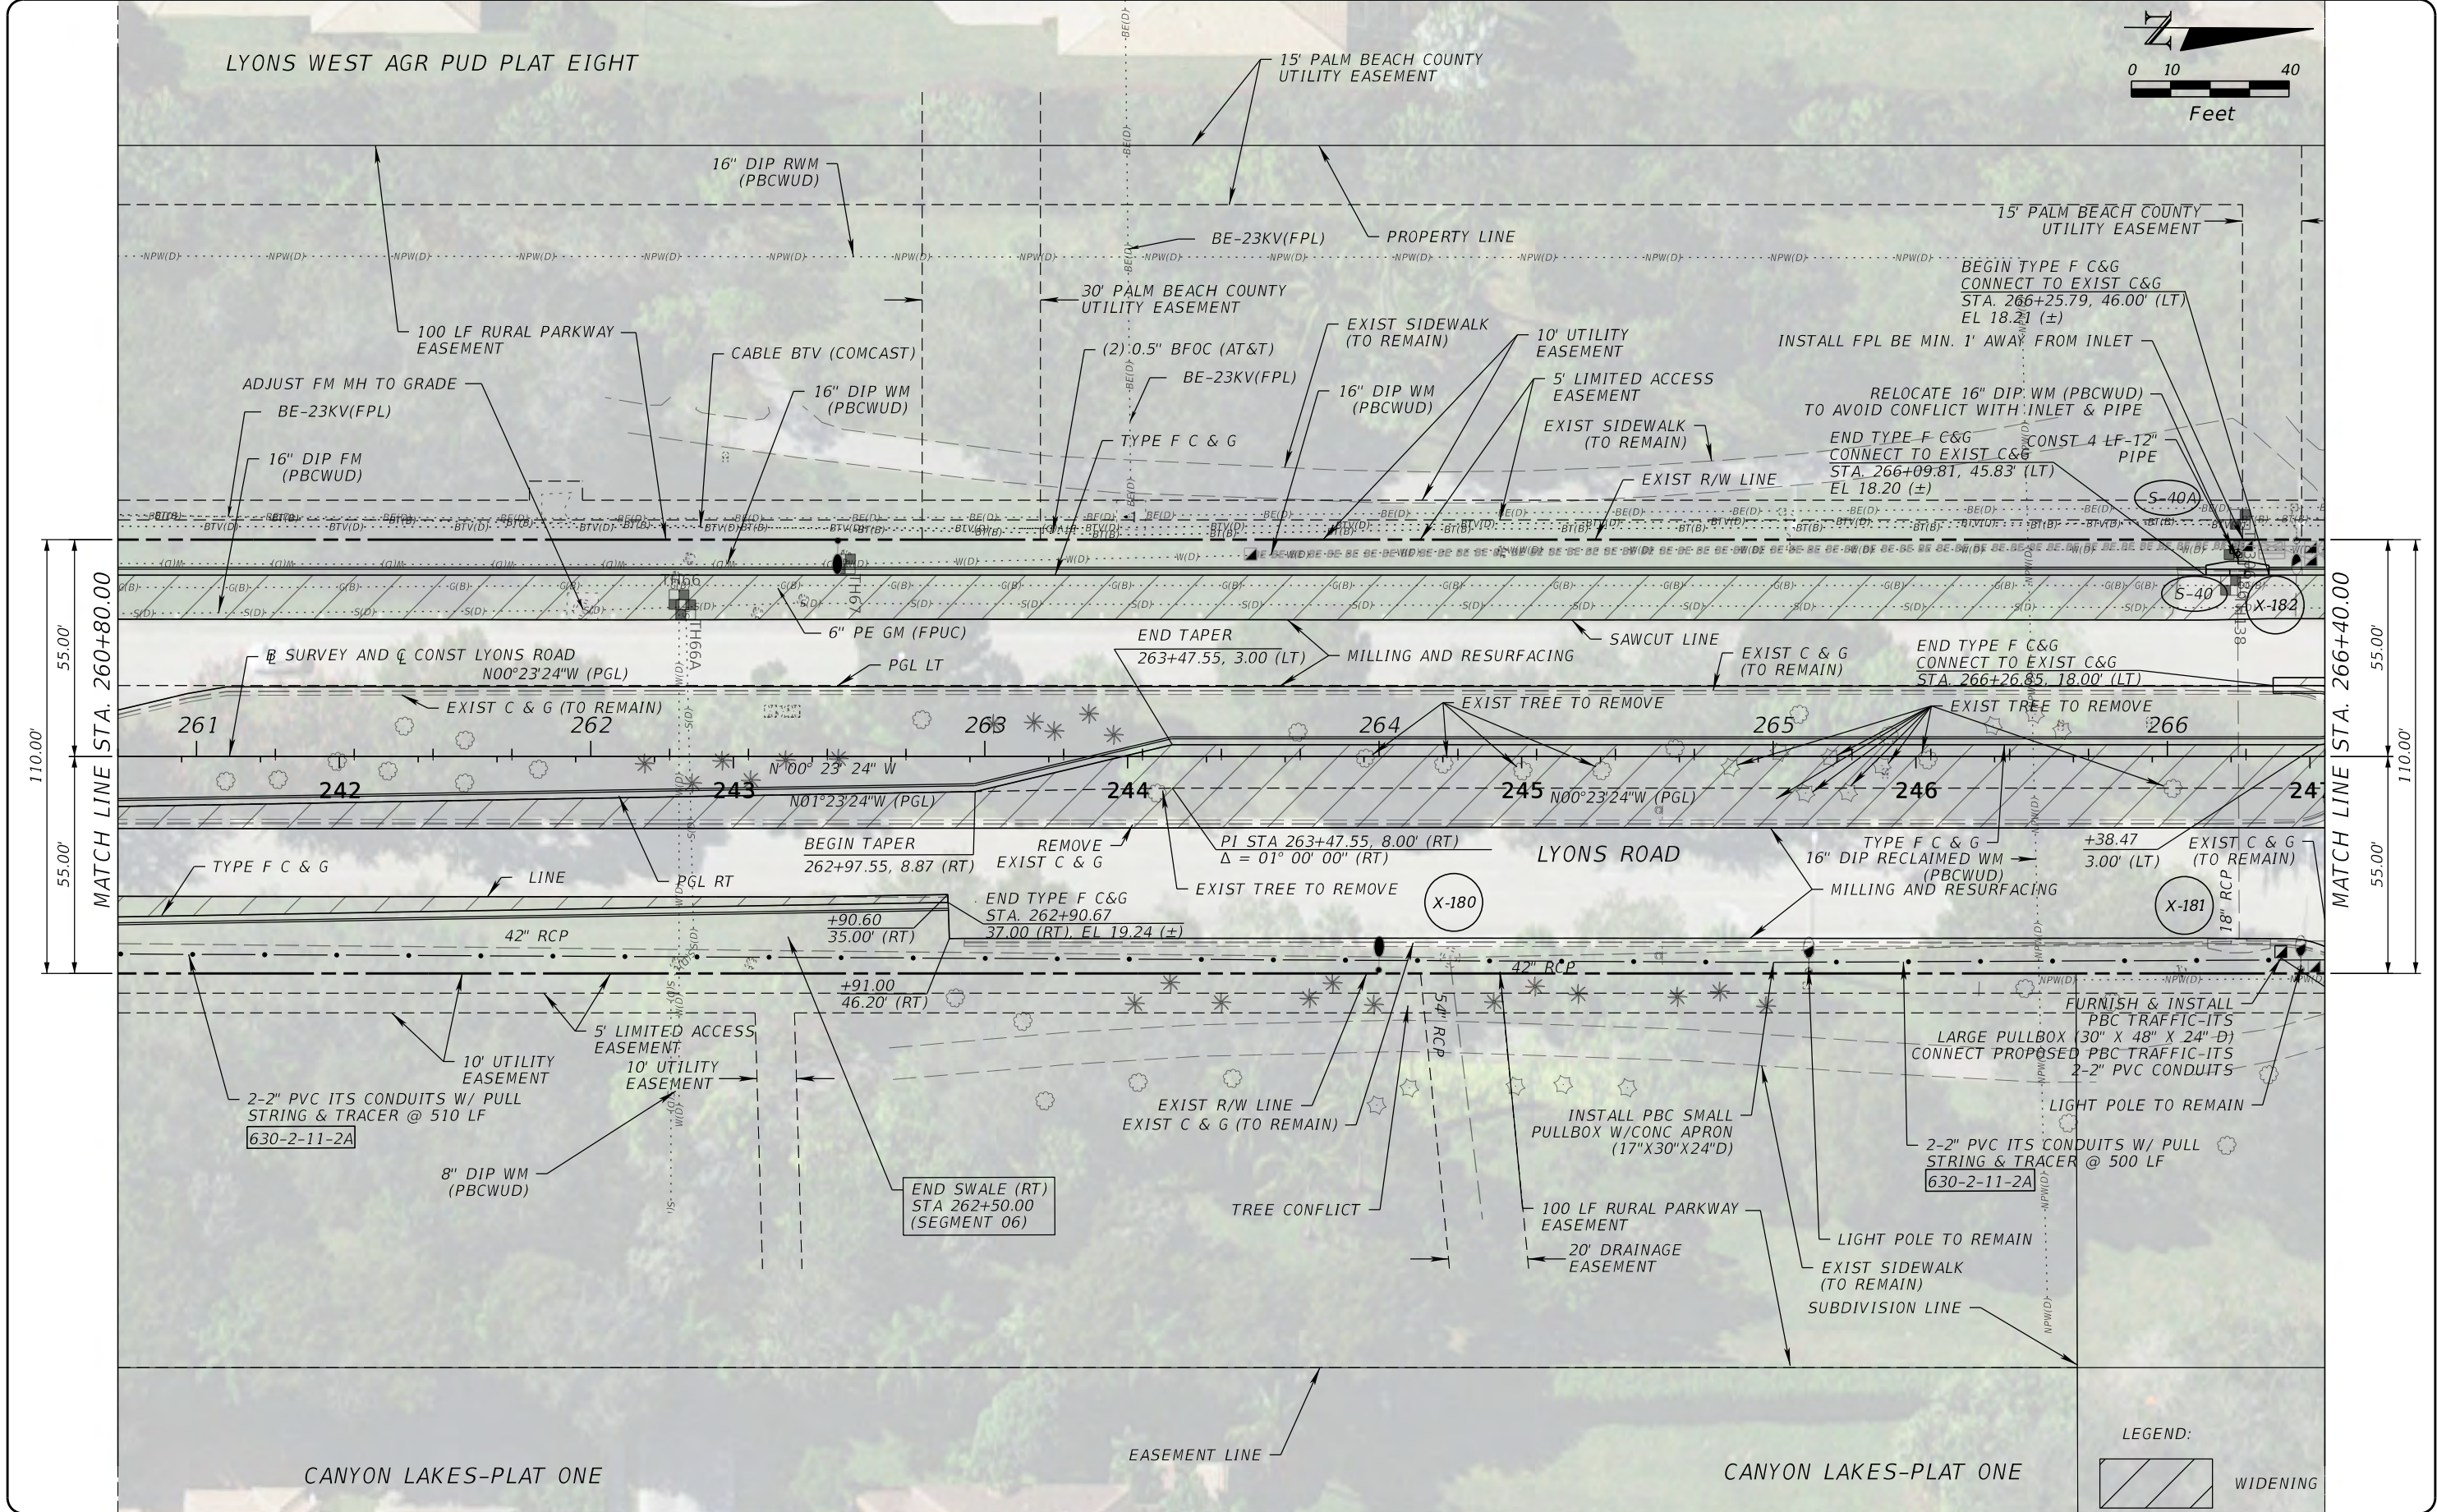



PROPEL ENGINEERING, LLC.
2711 N VISTA PARKWAY, SUITE B-7
WEST PALM BEACH, FLORIDA 33411
FLORIDA BUSINESS CERT. NO. 31050
PHONE (561) 866-5730

Seal:



No.	Revisions	By	Date




PALM BEACH COUNTY
ENGINEERING AND PUBLIC WORKS
ROADWAY PRODUCTION
P.O. BOX 21229, WEST PALM BEACH, FLORIDA
MohammadKhan
3/9/2026

SCALE: N.T.S.
APPROVED: MA
DRAWN: EM
CHECKED: JJV
DATE: 3/9/2026

LYONS ROAD
N OF L.W.D.D. L-30 CANAL TO BOYNTON BEACH BLVD.
ROADWAY PLAN

SHEET: 47
OF: 216
PROJECT NO.
2018503

THE OFFICIAL RECORD OF THIS SHEET IS THE ELECTRONIC FILE DIGITALLY SIGNED AND SEALED UNDER RULE 61G15-23.004, F.A.C.

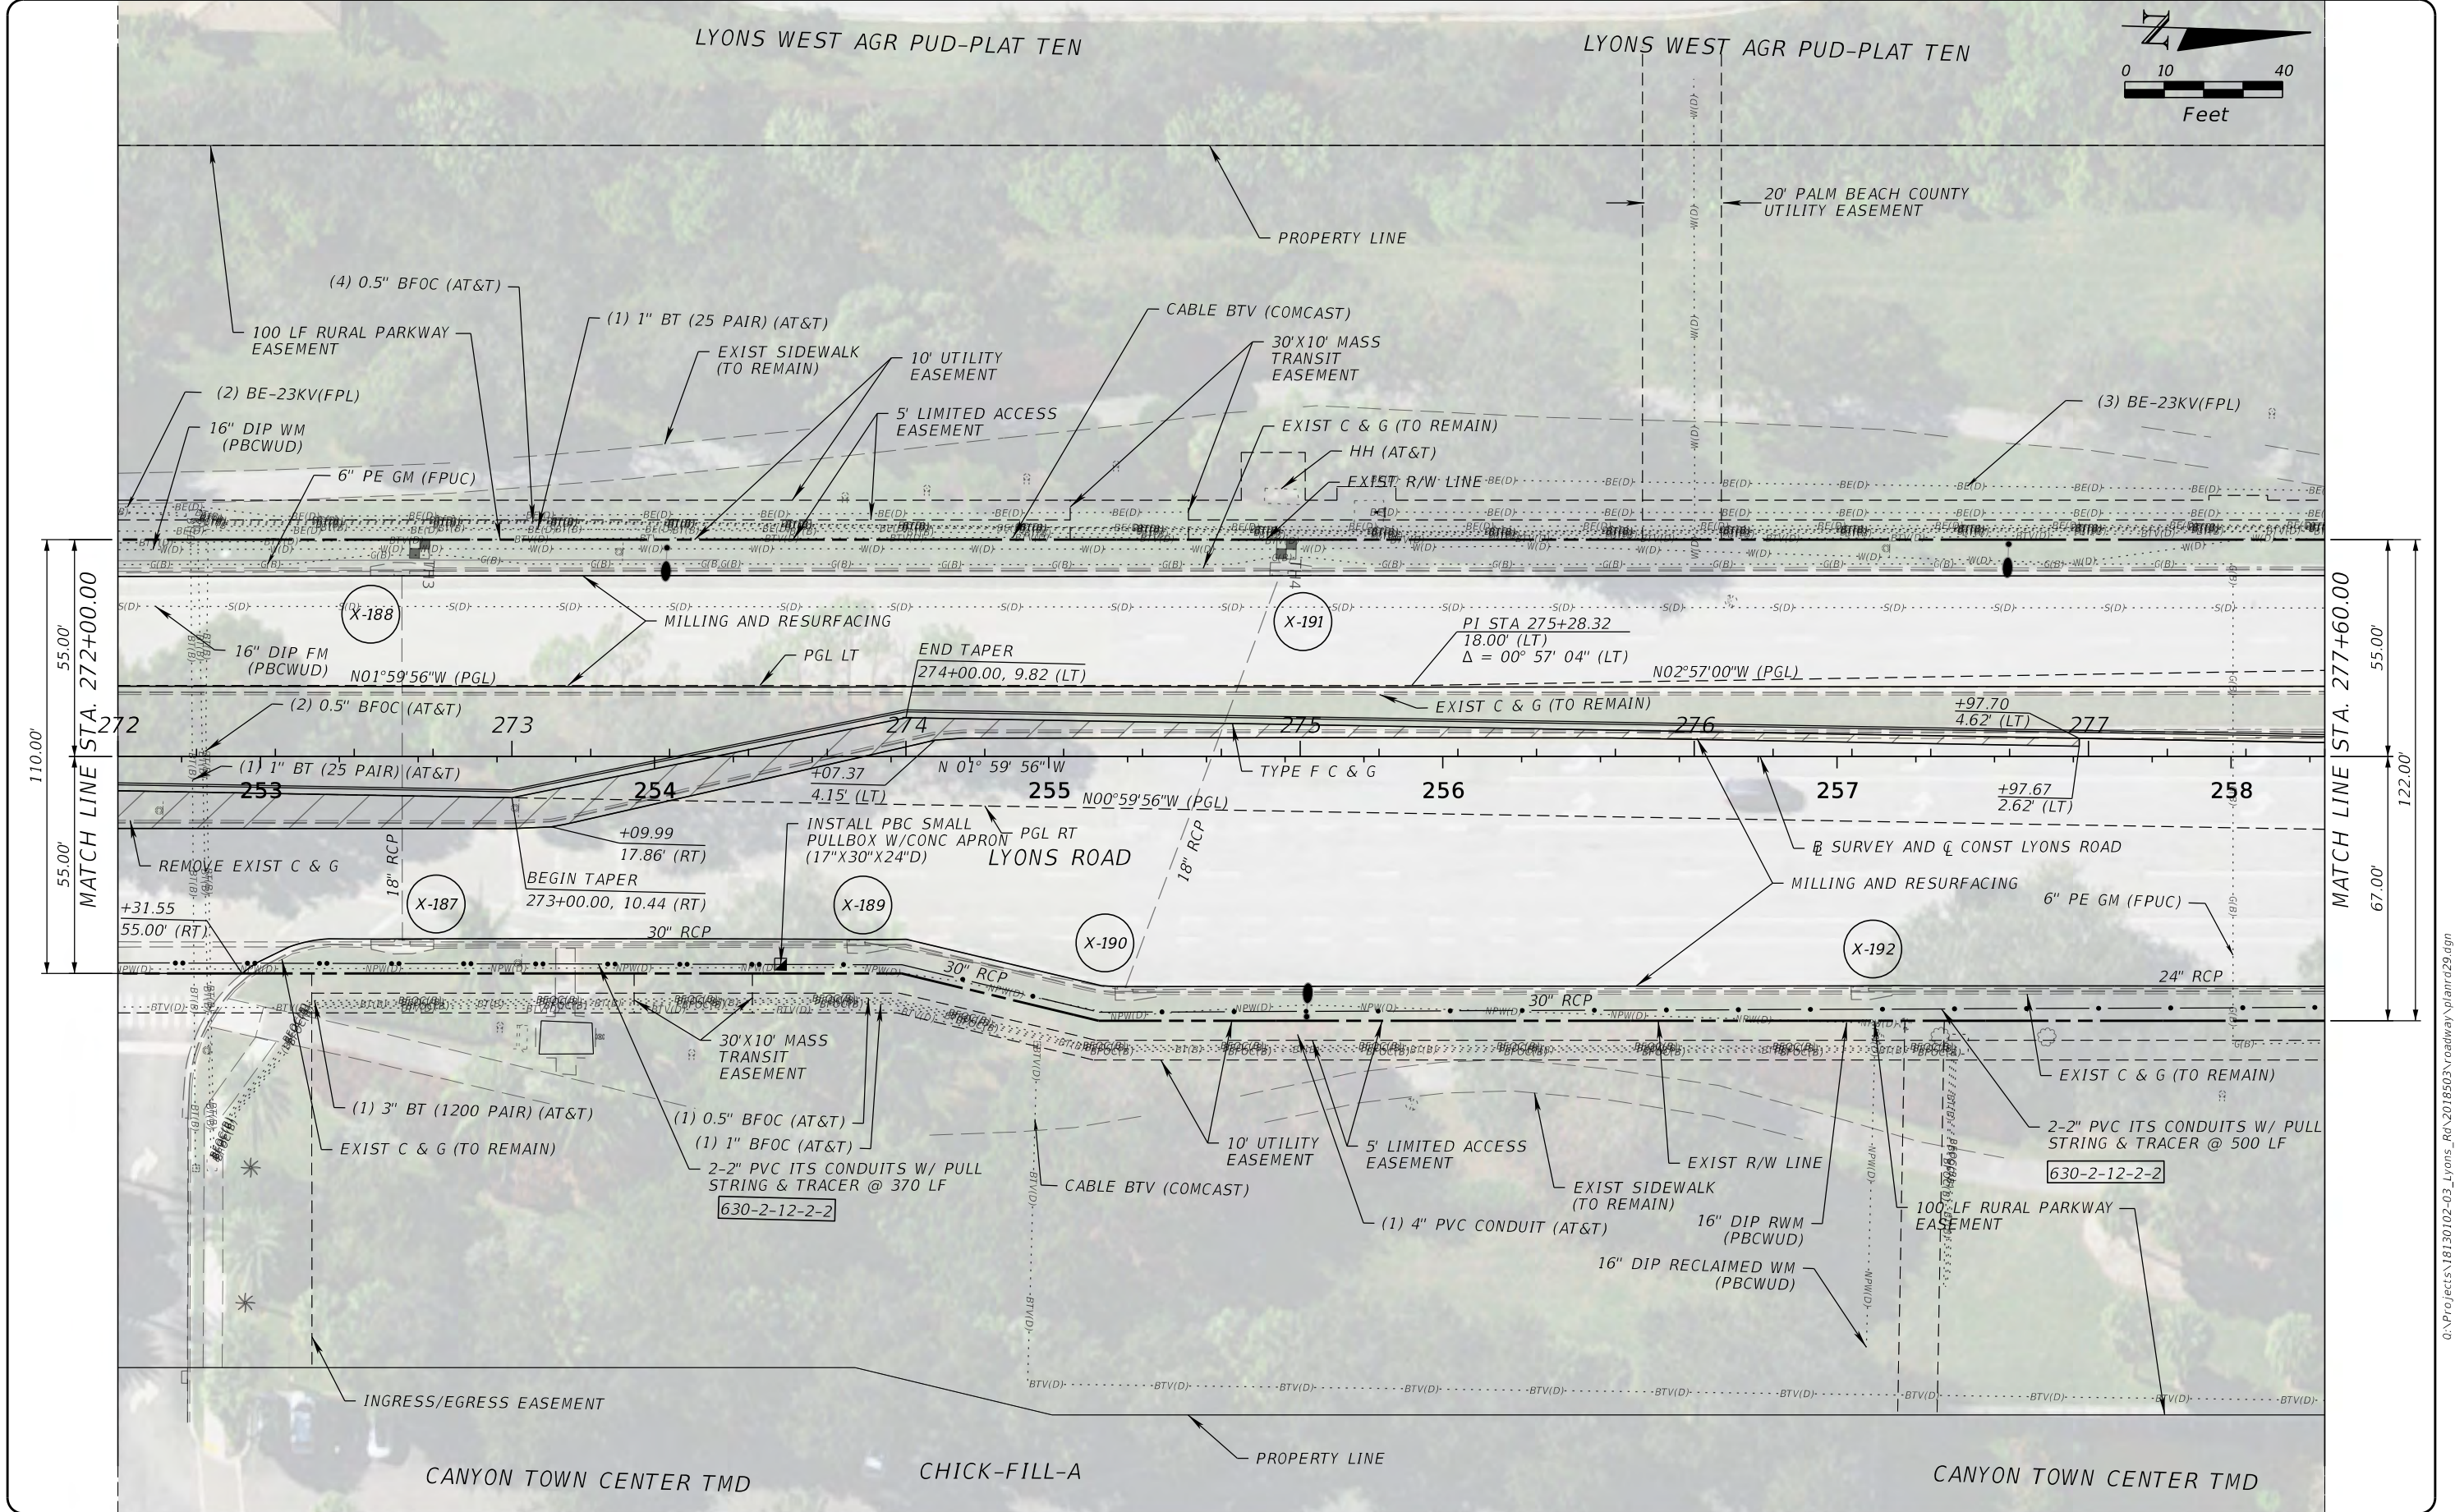

PROPEL ENGINEERING, LLC.
2711 N VISTA PARKWAY, SUITE B-7
WEST PALM BEACH, FLORIDA 33411
FLORIDA BUSINESS CERT. NO. 31050
PHONE (561) 866-5730

Seal:

MAJHARUL ALAM, PE
P.E.# 61600

No.	Revisions	By	Date



PALM BEACH COUNTY
ENGINEERING AND PUBLIC WORKS
ROADWAY PRODUCTION
P.O. BOX 21229, WEST PALM BEACH, FLORIDA

SCALE: N.T.S.
APPROVED: MA
DRAWN: EM
CHECKED: JJV
DATE: 3/9/2026

LYONS ROAD
N OF L.W.D.D. L-30 CANAL TO BOYNTON BEACH BLVD.
ROADWAY PLAN

SHEET: 49
OF: 216
PROJECT NO.
2018503


MohammadKhan

3/9/2026

8:58:50 AM

Q:\Projects\18130102-03_Lyons_Rd\2018503\roadway\plan\rd29.dgn

THE OFFICIAL RECORD OF THIS SHEET IS THE ELECTRONIC FILE DIGITALLY SIGNED AND SEALED UNDER RULE 61G15-23.004, F.A.C.

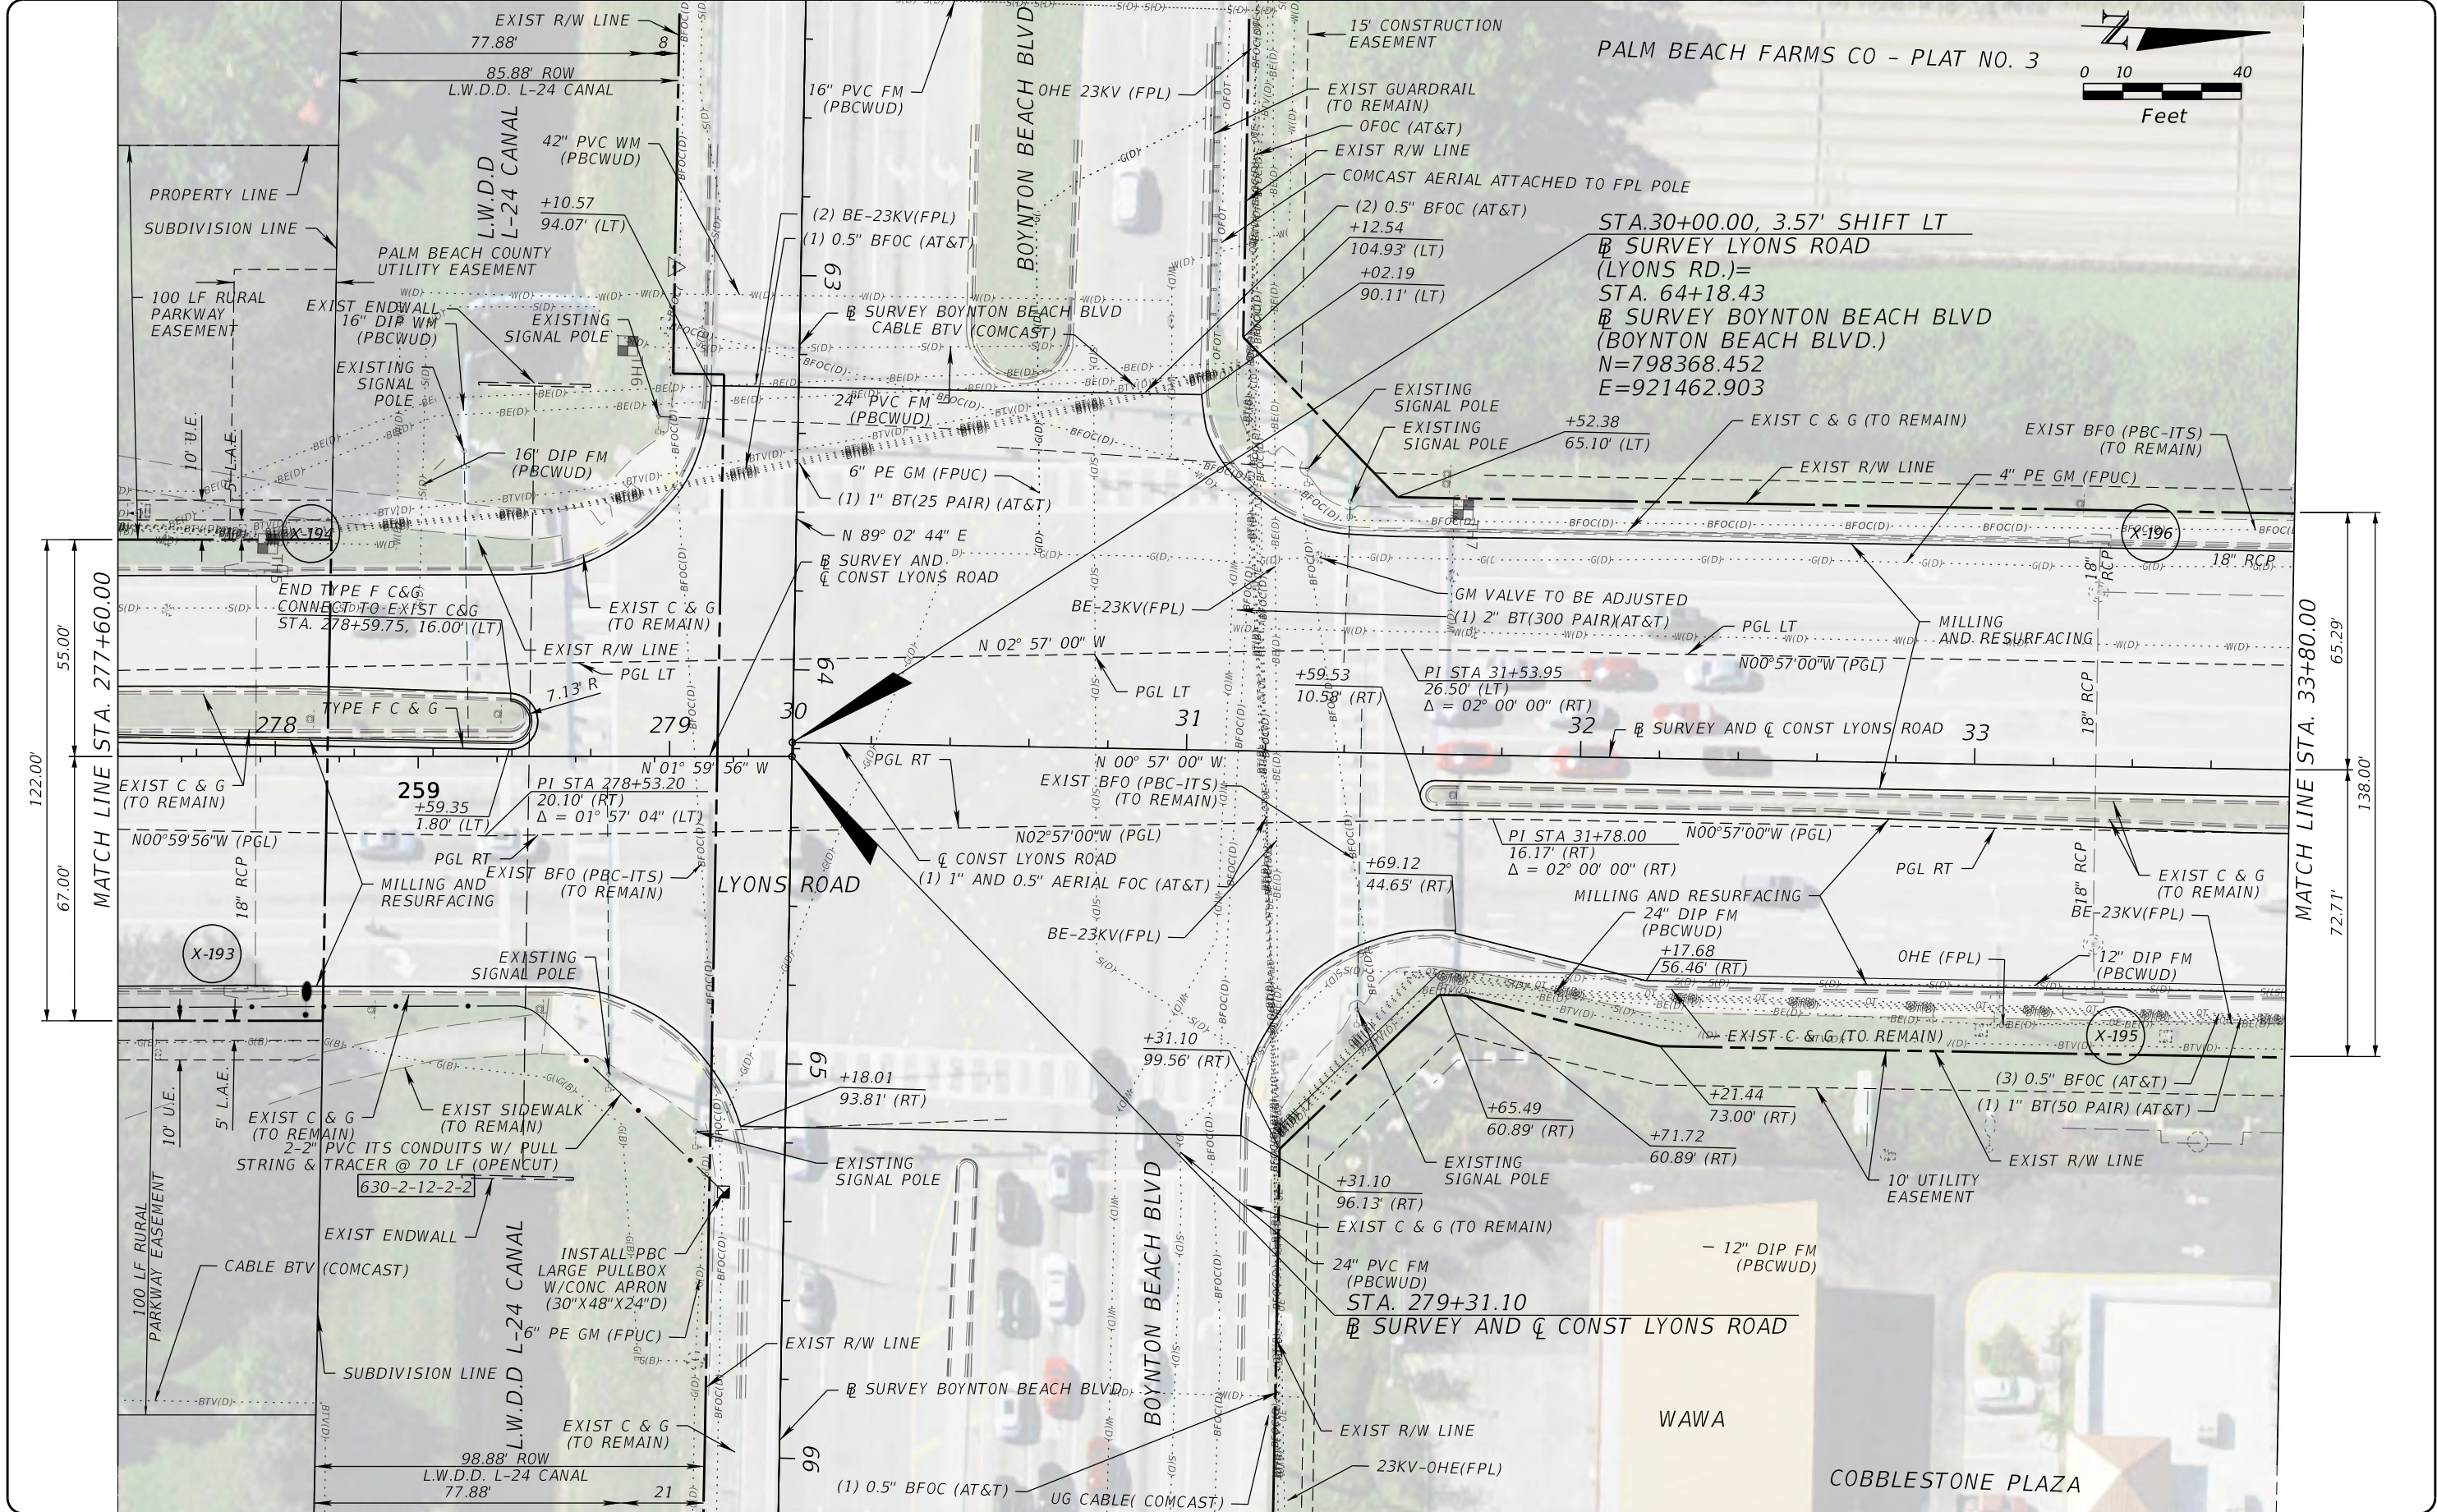

PROPEL ENGINEERING, LLC.
2711 N VISTA PARKWAY, SUITE B-7
WEST PALM BEACH, FLORIDA 33411
FLORIDA BUSINESS CERT. NO. 31050
PHONE (561) 866-5730

Seal:
MAJHARUL ALAM, PE
P.E.# 61600

No.	Revisions	By	Date

PALM BEACH COUNTY
ENGINEERING AND PUBLIC WORKS
ROADWAY PRODUCTION
P.O. BOX 21229, WEST PALM BEACH, FLORIDA

SCALE: N.T.S.
APPROVED: MA
DRAWN: EM
CHECKED: JJV
DATE: 3/9/2026



LYONS ROAD
N OF L.W.D.D. L-30 CANAL TO BOYNTON BEACH BLVD.
ROADWAY PLAN

SHEET: 50
OF: 216
PROJECT NO. 2018503

Q:\Projects\181301102-03_Lyons_Rd\2018503\roadway\plan rd 30.dgn

THE OFFICIAL RECORD OF THIS SHEET IS THE ELECTRONIC FILE DIGITALLY SIGNED AND SEALED UNDER RULE 61G15-23.004, F.A.C.

PALM BEACH FARMS CO - PLAT NO. 3

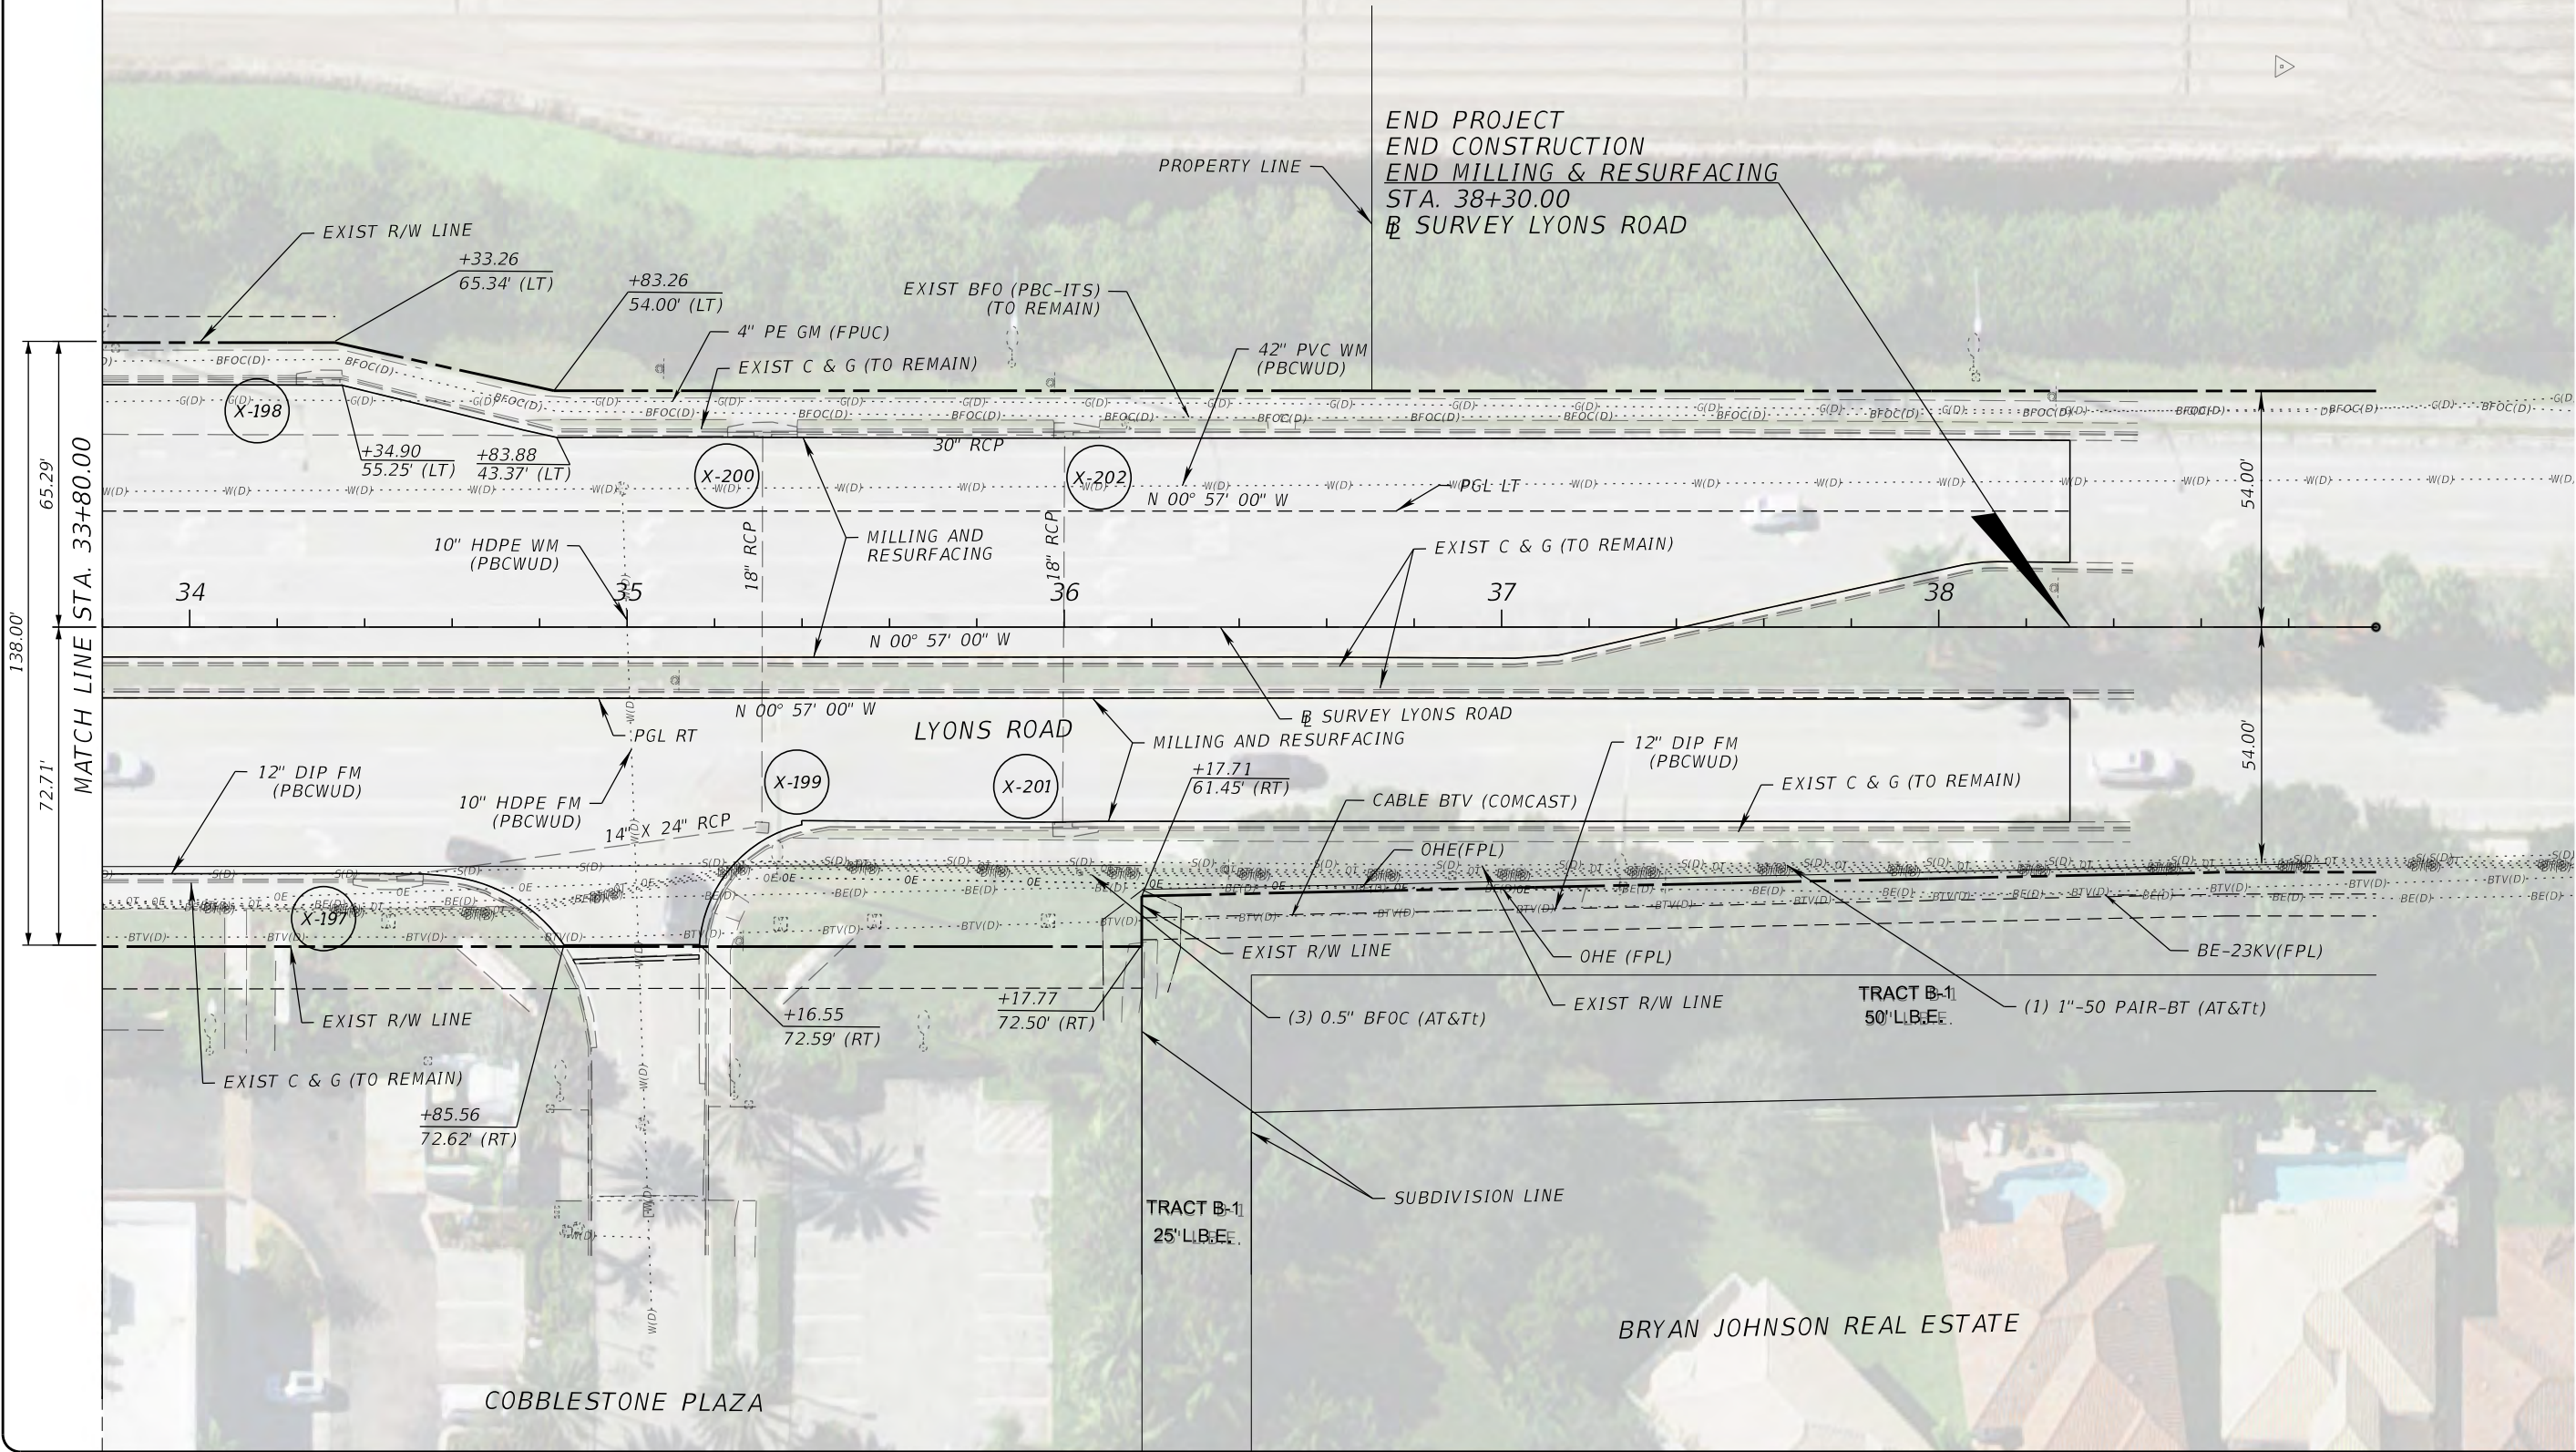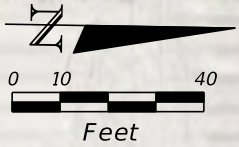

PROPEL ENGINEERING, LLC.
2711 N VISTA PARKWAY, SUITE B-7
WEST PALM BEACH, FLORIDA 33411
FLORIDA BUSINESS CERT. NO. 31050
PHONE (561) 866-5730

Seal:

MAJHARUL ALAM, PE
P.E.# 61600

No.	Revisions	By	Date


PALM BEACH COUNTY
ENGINEERING AND PUBLIC WORKS
ROADWAY PRODUCTION
P.O. BOX 21229, WEST PALM BEACH, FLORIDA
MohammadKhan

SCALE: N.T.S.
APPROVED: MA
DRAWN: EM
CHECKED: JJV
DATE: 3/9/2026


LYONS ROAD
N OF L.W.D.D. L-30 CANAL TO BOYNTON BEACH BLVD.
ROADWAY PLAN

SHEET: 51
OF: 216
PROJECT NO.
2018503

THE OFFICIAL RECORD OF THIS SHEET IS THE ELECTRONIC FILE DIGITALLY SIGNED AND SEALED UNDER RULE 61G15-23.004, F.A.C.

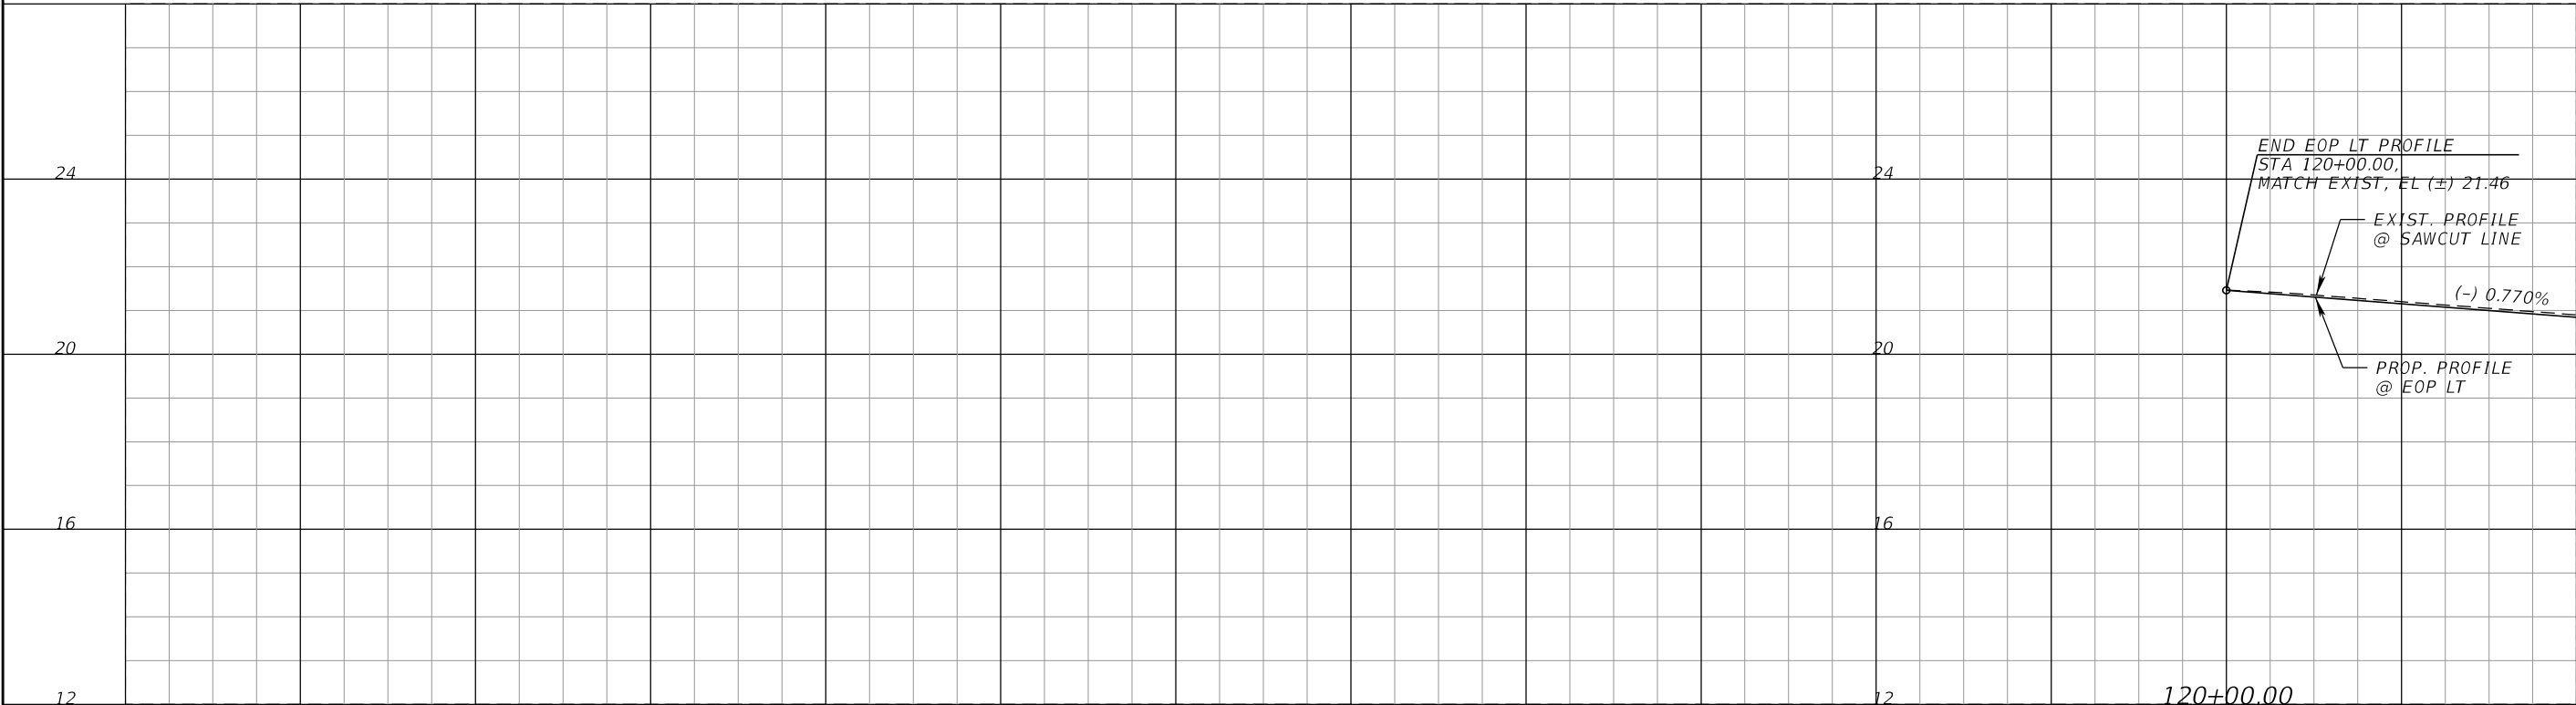

PROP. EOP LT PROFILE

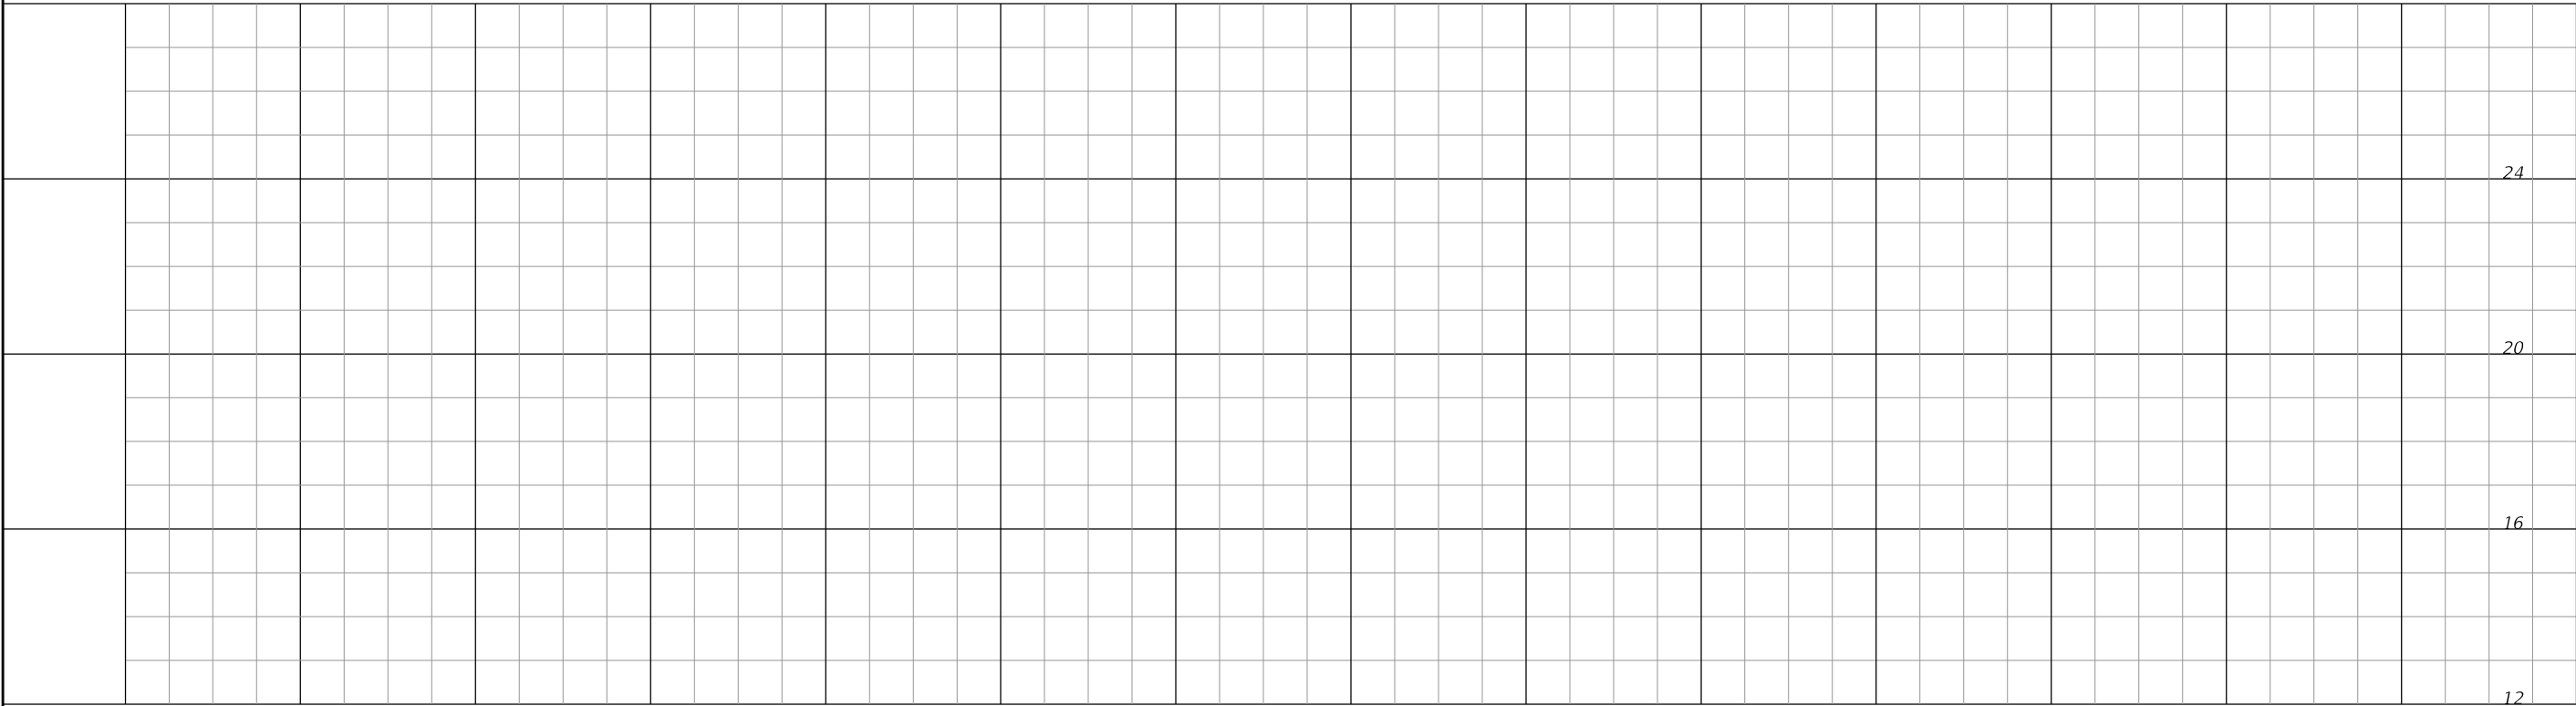

PROP. EOP RT PROFILE

Scale: 1" = 40' Horizontal
1" = 4' Vertical



PROPEL ENGINEERING, LLC.
2711 N VISTA PARKWAY, SUITE B-7
WEST PALM BEACH, FLORIDA 33411
FLORIDA BUSINESS CERT. NO. 31050
PHONE (561) 866-5730

Seal:



No.	Revisions	By	Date



PALM BEACH COUNTY
ENGINEERING AND PUBLIC WORKS
ROADWAY PRODUCTION
P.O. BOX 21229, WEST PALM BEACH, FLORIDA



SCALE: H 1"=40'
V 1"=4'
APPROVED: MA
DRAWN: EM
CHECKED: JJV
DATE 3/9/2026

LYONS ROAD
L.W.D.D. L-30 CANAL TO BOYNTON BEACH BLVD
PROFILE

SHEET: 52
OF: 216
PROJECT NO.
2018503

0:\Projects\18130102-03_Lyons_Rd\2018503\roadway\PROF RD31.dgn

THE OFFICIAL RECORD OF THIS SHEET IS THE ELECTRONIC FILE DIGITALLY SIGNED AND SEALED UNDER RULE 61G15-23.004, F.A.C.

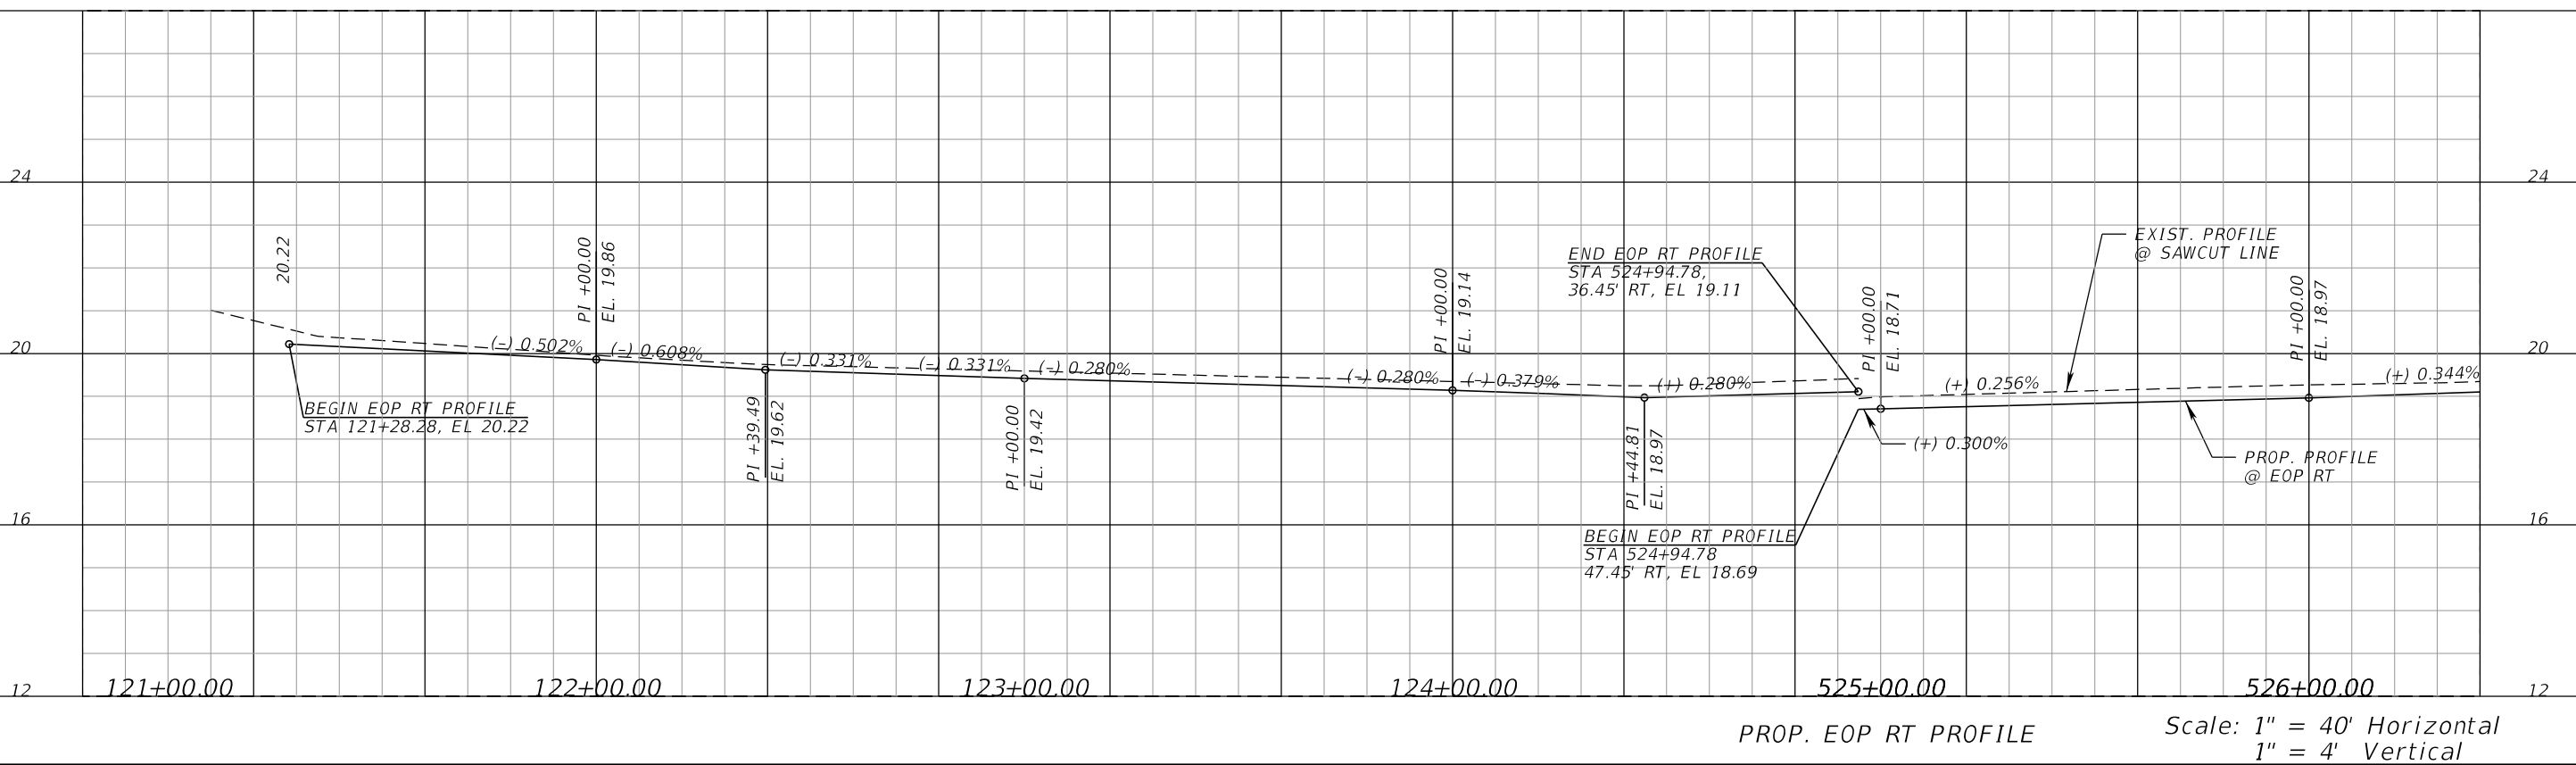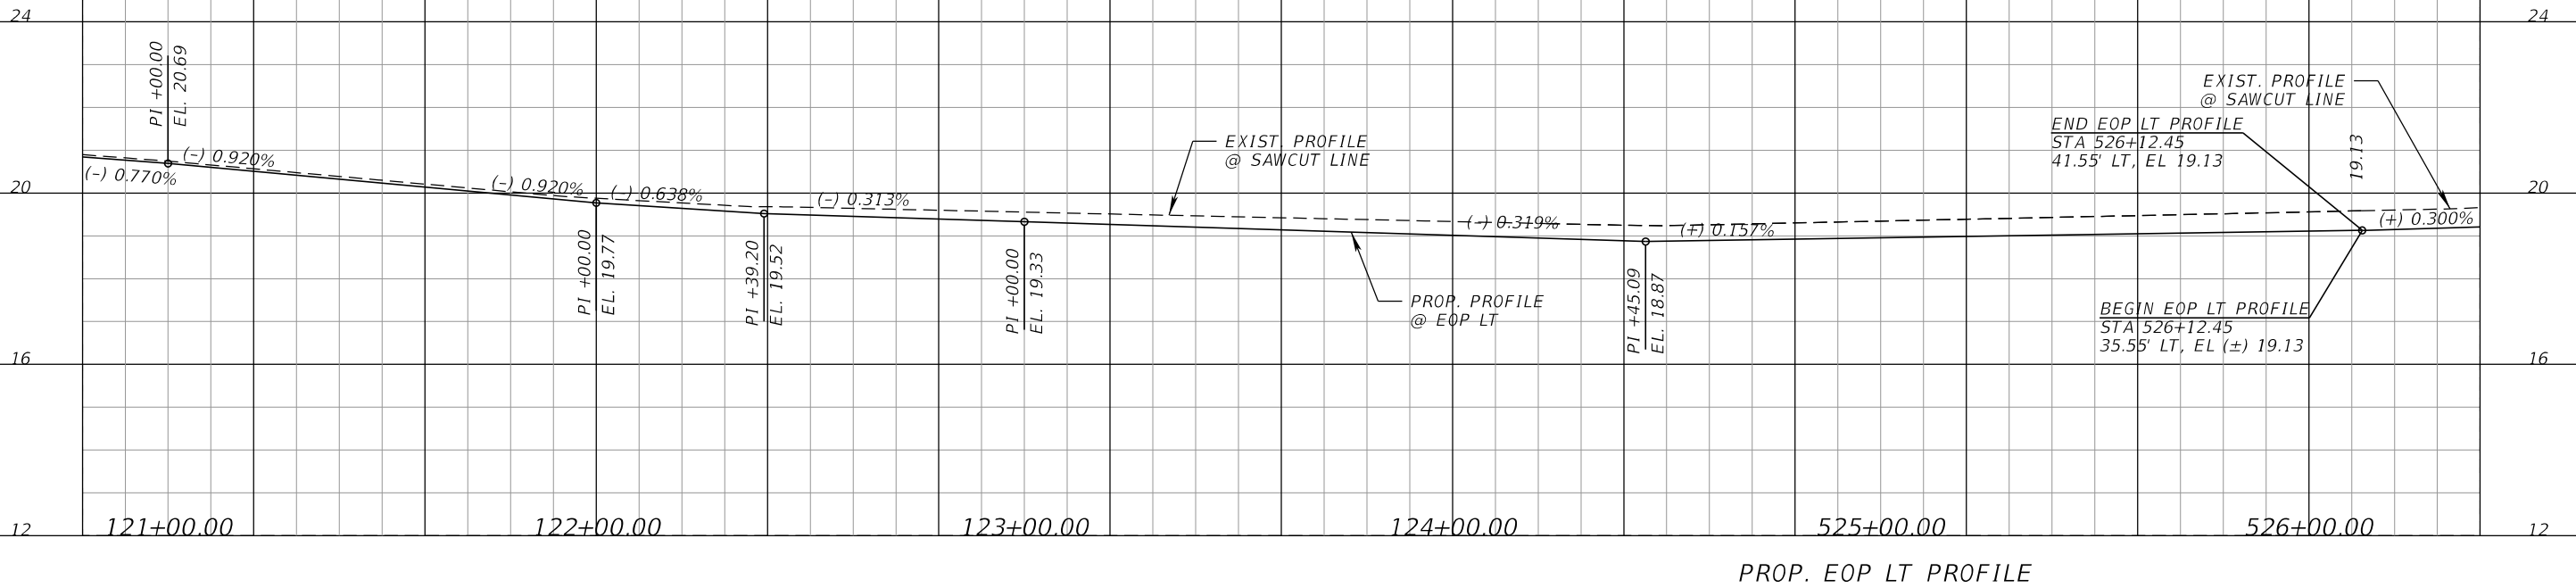

PROPEL

PROPEL ENGINEERING, LLC.
2711 N VISTA PARKWAY, SUITE B-7
WEST PALM BEACH, FLORIDA 33411
FLORIDA BUSINESS CERT. NO. 31050
PHONE (561) 866-5730

Seal:

MAJHARUL ALAM, PE
P.E# 61600

No.	Revisions	By	Date



PALM BEACH COUNTY
ENGINEERING AND PUBLIC WORKS
ROADWAY PRODUCTION
P.O. BOX 21229, WEST PALM BEACH, FLORIDA

SCALE: $H \ 1"=40'$
 $V \ 1"=4'$
 APPROVED: MA
 DRAWN: EM
 CHECKED: JJV
 DATE 3/9/2026



LYONS ROAD
L.W.D.D. L-30 CANAL TO BOYNTON BEACH BLVD

PROFILE

SHEET: 53
OF: 216
PROJECT NO.
2018503

U:\PI0\jells\18150102-03_Lyonis_R0\20183053\1000way\FR0F RD32.09.m

THE OFFICIAL RECORD OF THIS SHEET IS THE ELECTRONIC FILE DIGITALLY SIGNED AND SEALED UNDER RULE 61G15-23.004, F.A.C.

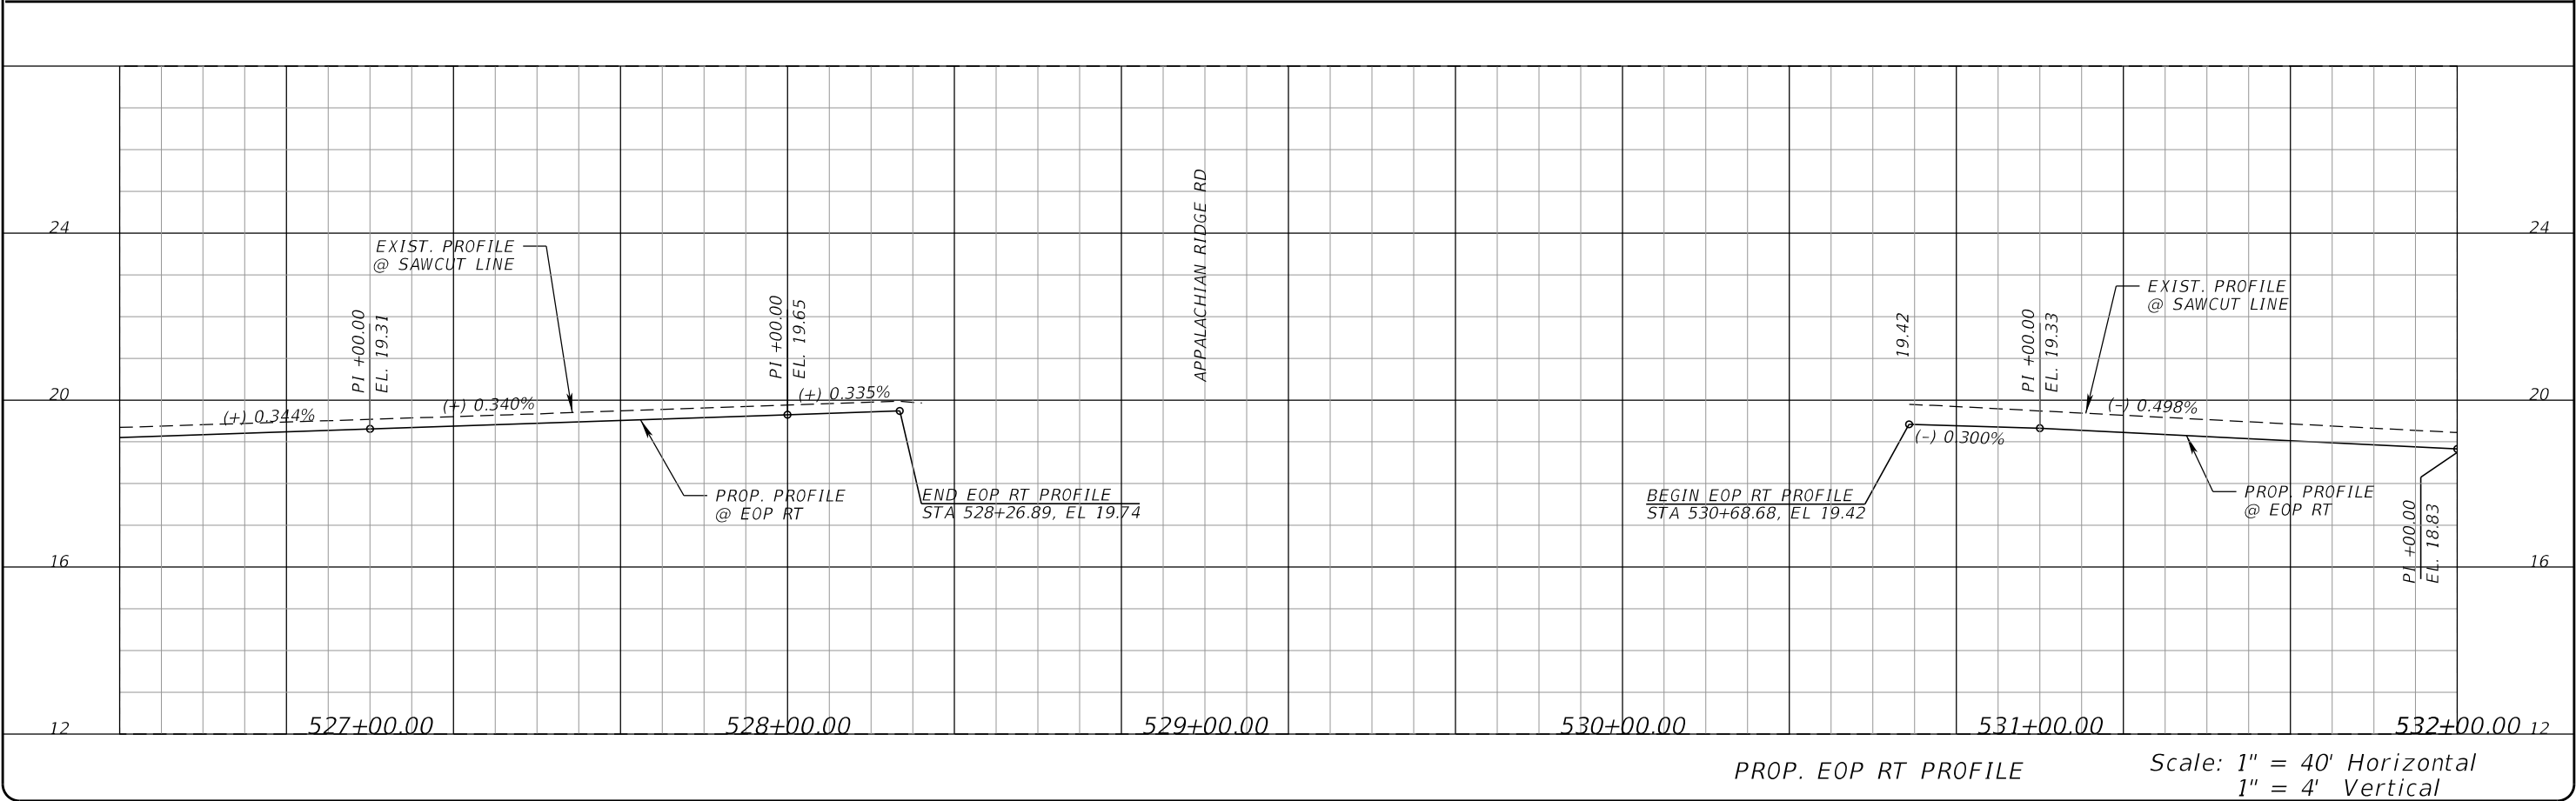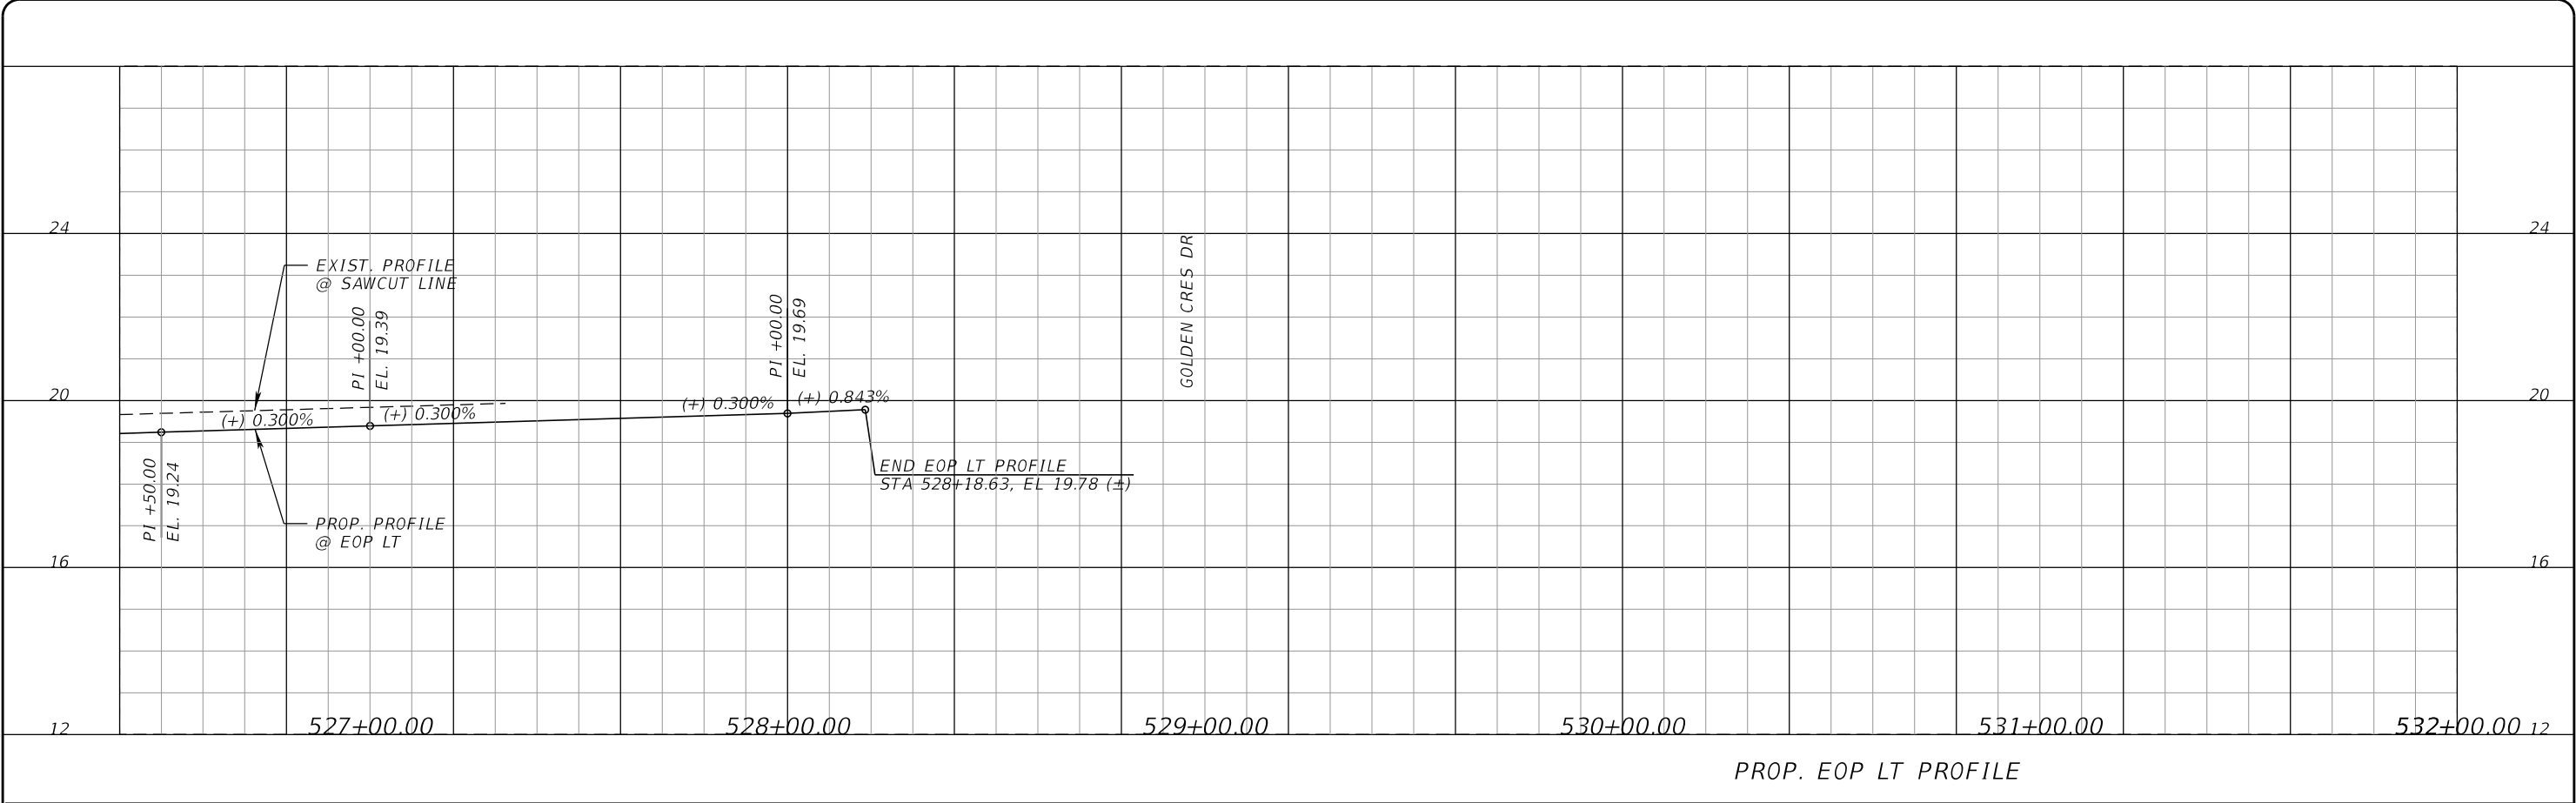



PROPEL ENGINEERING, LLC.
2711 N VISTA PARKWAY, SUITE B-7
WEST PALM BEACH, FLORIDA 33411
FLORIDA BUSINESS CERT. NO. 31050
PHONE (561) 866-5730

Seal:



No.	Revisions	By	Date



PALM BEACH COUNTY
ENGINEERING AND PUBLIC WORKS
ROADWAY PRODUCTION
P.O. BOX 21229, WEST PALM BEACH, FLORIDA

SCALE: H 1"=40'
V 1"=4'

APPROVED: MA

DRAWN: EM

CHECKED: JJV

DATE 3/9/2026

LYONS ROAD
L.W.D.D. L-30 CANAL TO BOYNTON BEACH BLVD

PROFILE



SHEET: 54

OF: 216

PROJECT NO. 2018503

0:\Projects\18130102-03_Lyons_Rd\2018503\roadway\PROF RD33.dgn

THE OFFICIAL RECORD OF THIS SHEET IS THE ELECTRONIC FILE DIGITALLY SIGNED AND SEALED UNDER RULE 61G15-23.004, F.A.C.

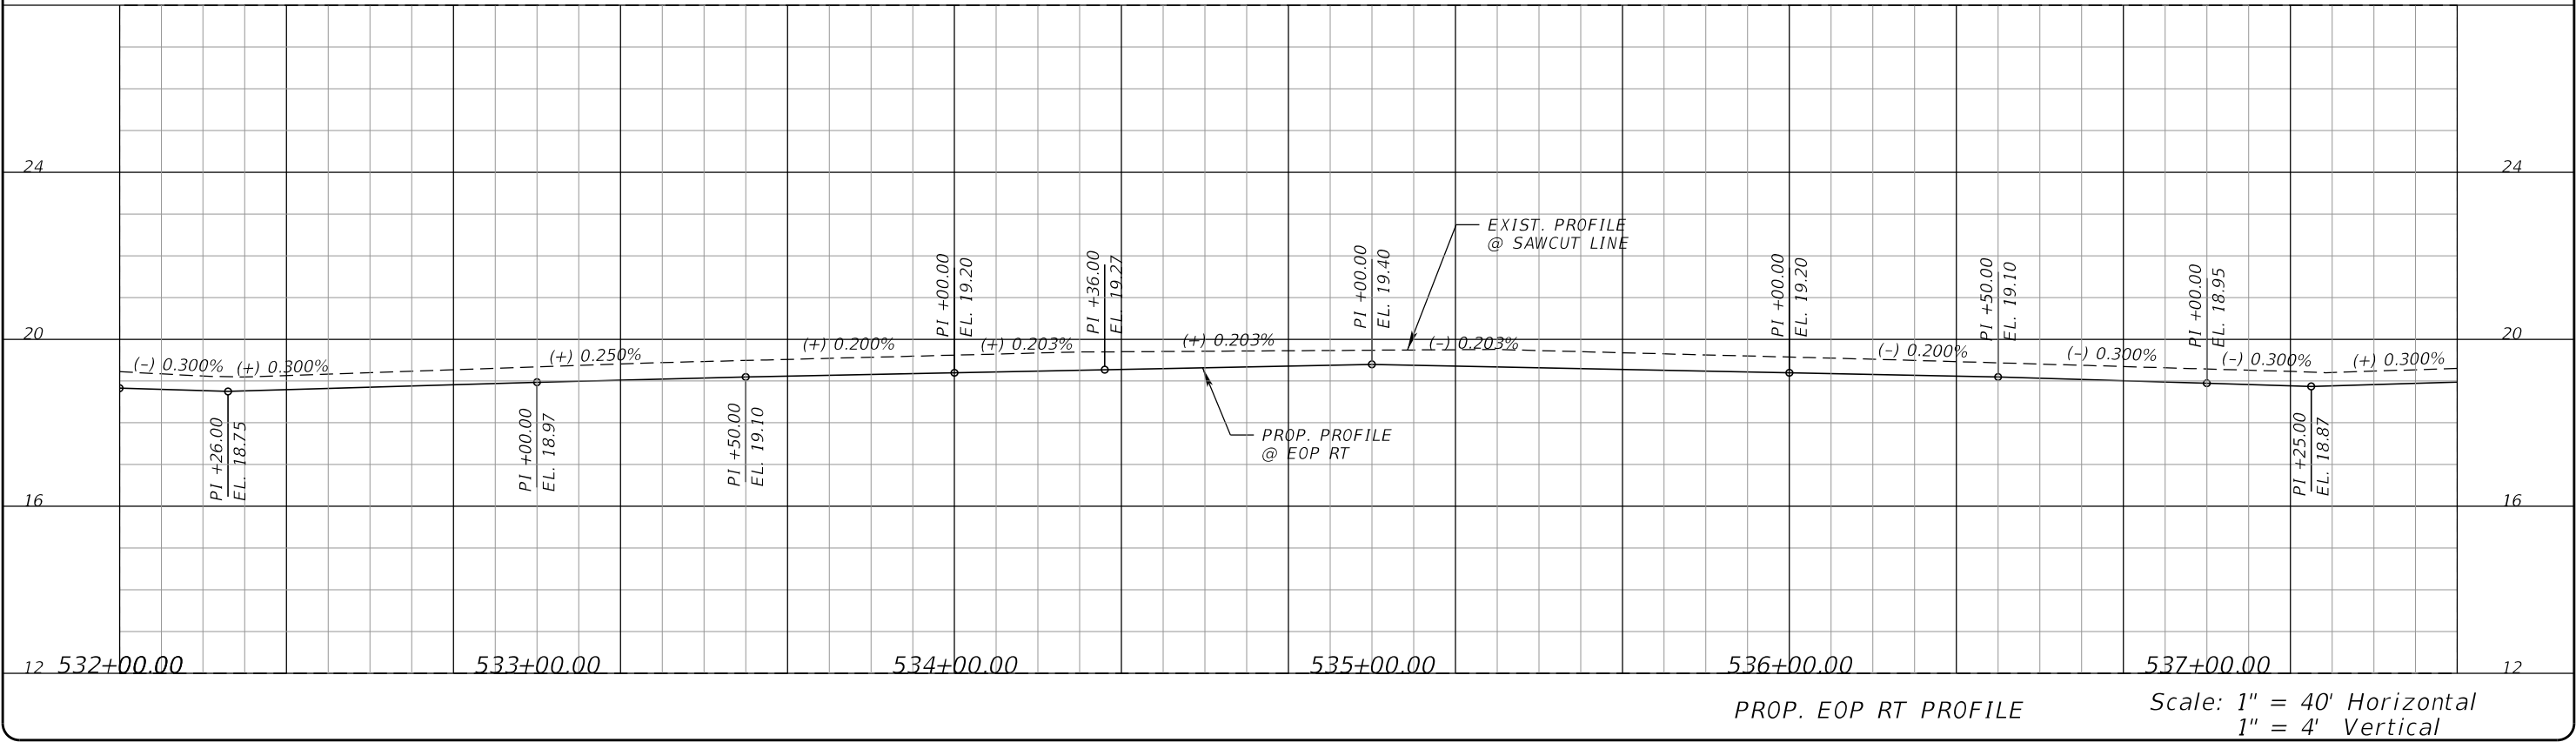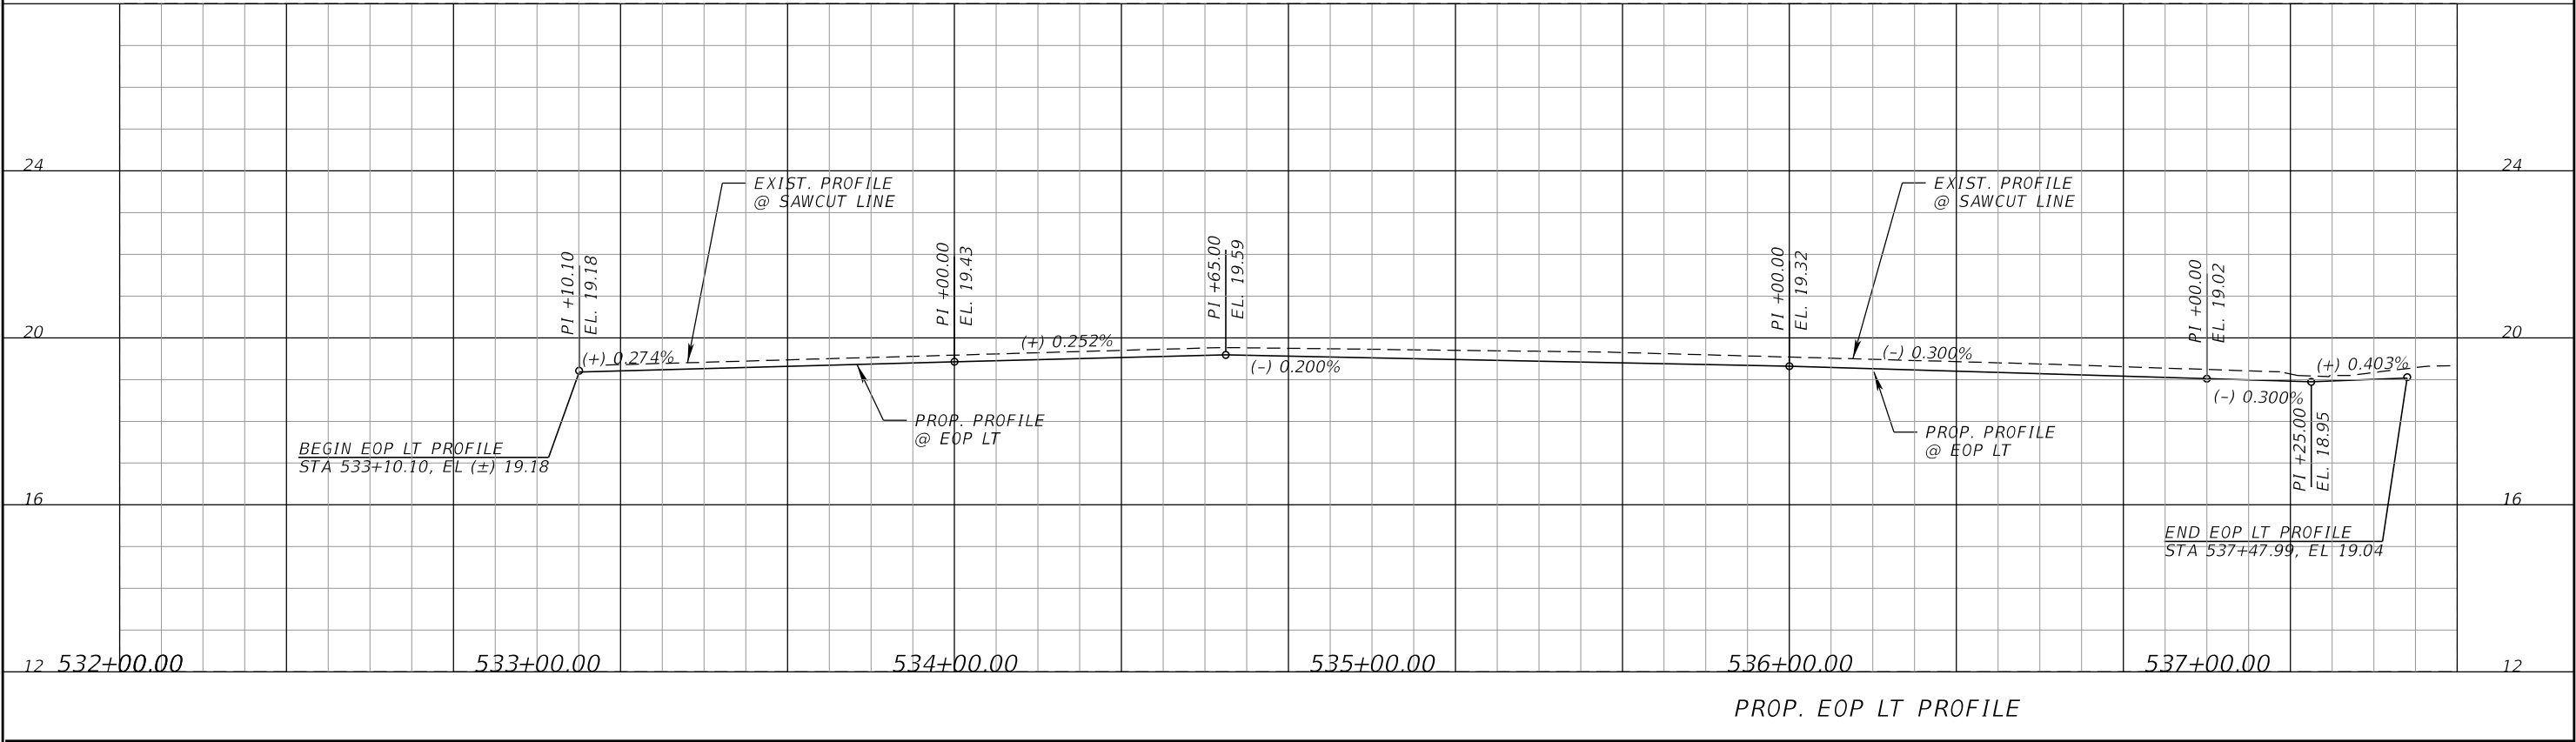



PROPEL ENGINEERING, LLC.
2711 N VISTA PARKWAY, SUITE B-7
WEST PALM BEACH, FLORIDA 33411
FLORIDA BUSINESS CERT. NO. 31050
PHONE (561) 866-5730

Seal:



No.	Revisions	By	Date





PALM BEACH COUNTY
ENGINEERING AND PUBLIC WORKS
ROADWAY PRODUCTION
P.O. BOX 21229, WEST PALM BEACH, FLORIDA

SCALE: H 1"=40'
V 1"=4'
APPROVED: MA
DRAWN: EM
CHECKED: JJV
DATE 3/9/2026

LYONS ROAD
L.W.D.D. L-30 CANAL TO BOYNTON BEACH BLVD
PROFILE

SHEET: 55
OF: 216
PROJECT NO.
2018503

THE OFFICIAL RECORD OF THIS SHEET IS THE ELECTRONIC FILE DIGITALLY SIGNED AND SEALED UNDER RULE 61G15-23.004, F.A.C.

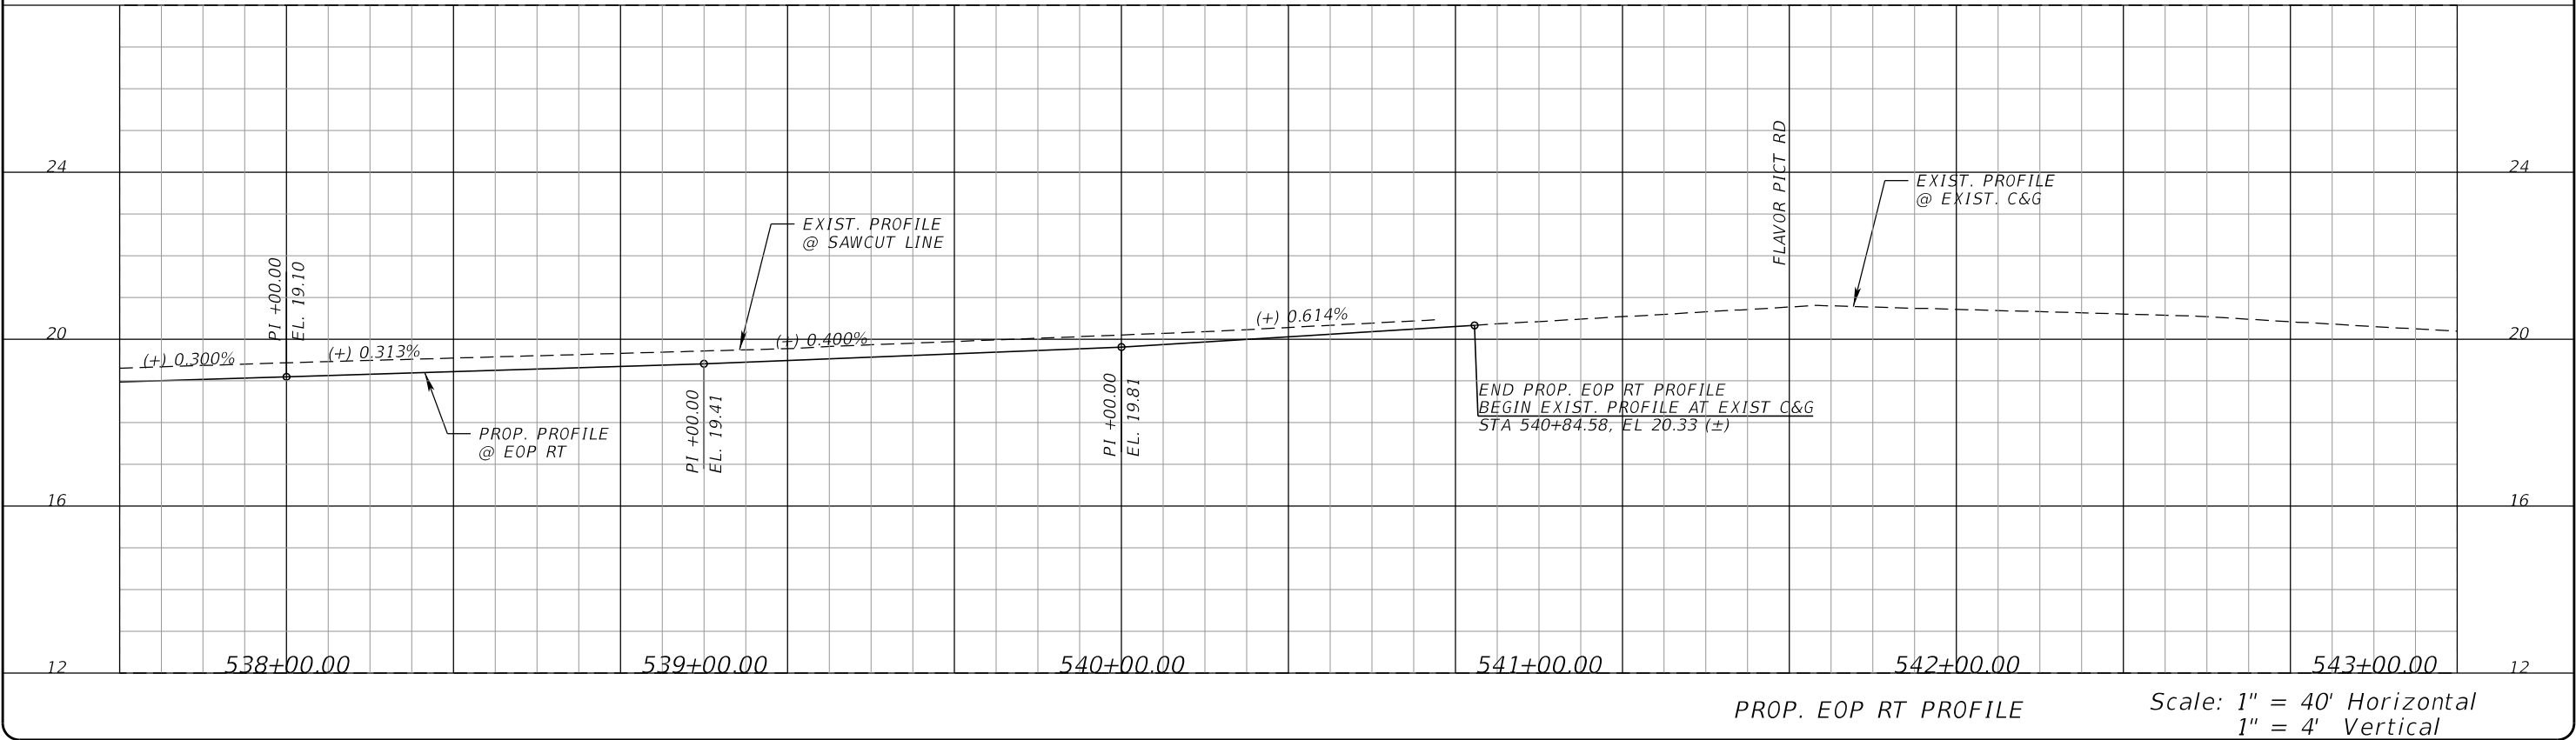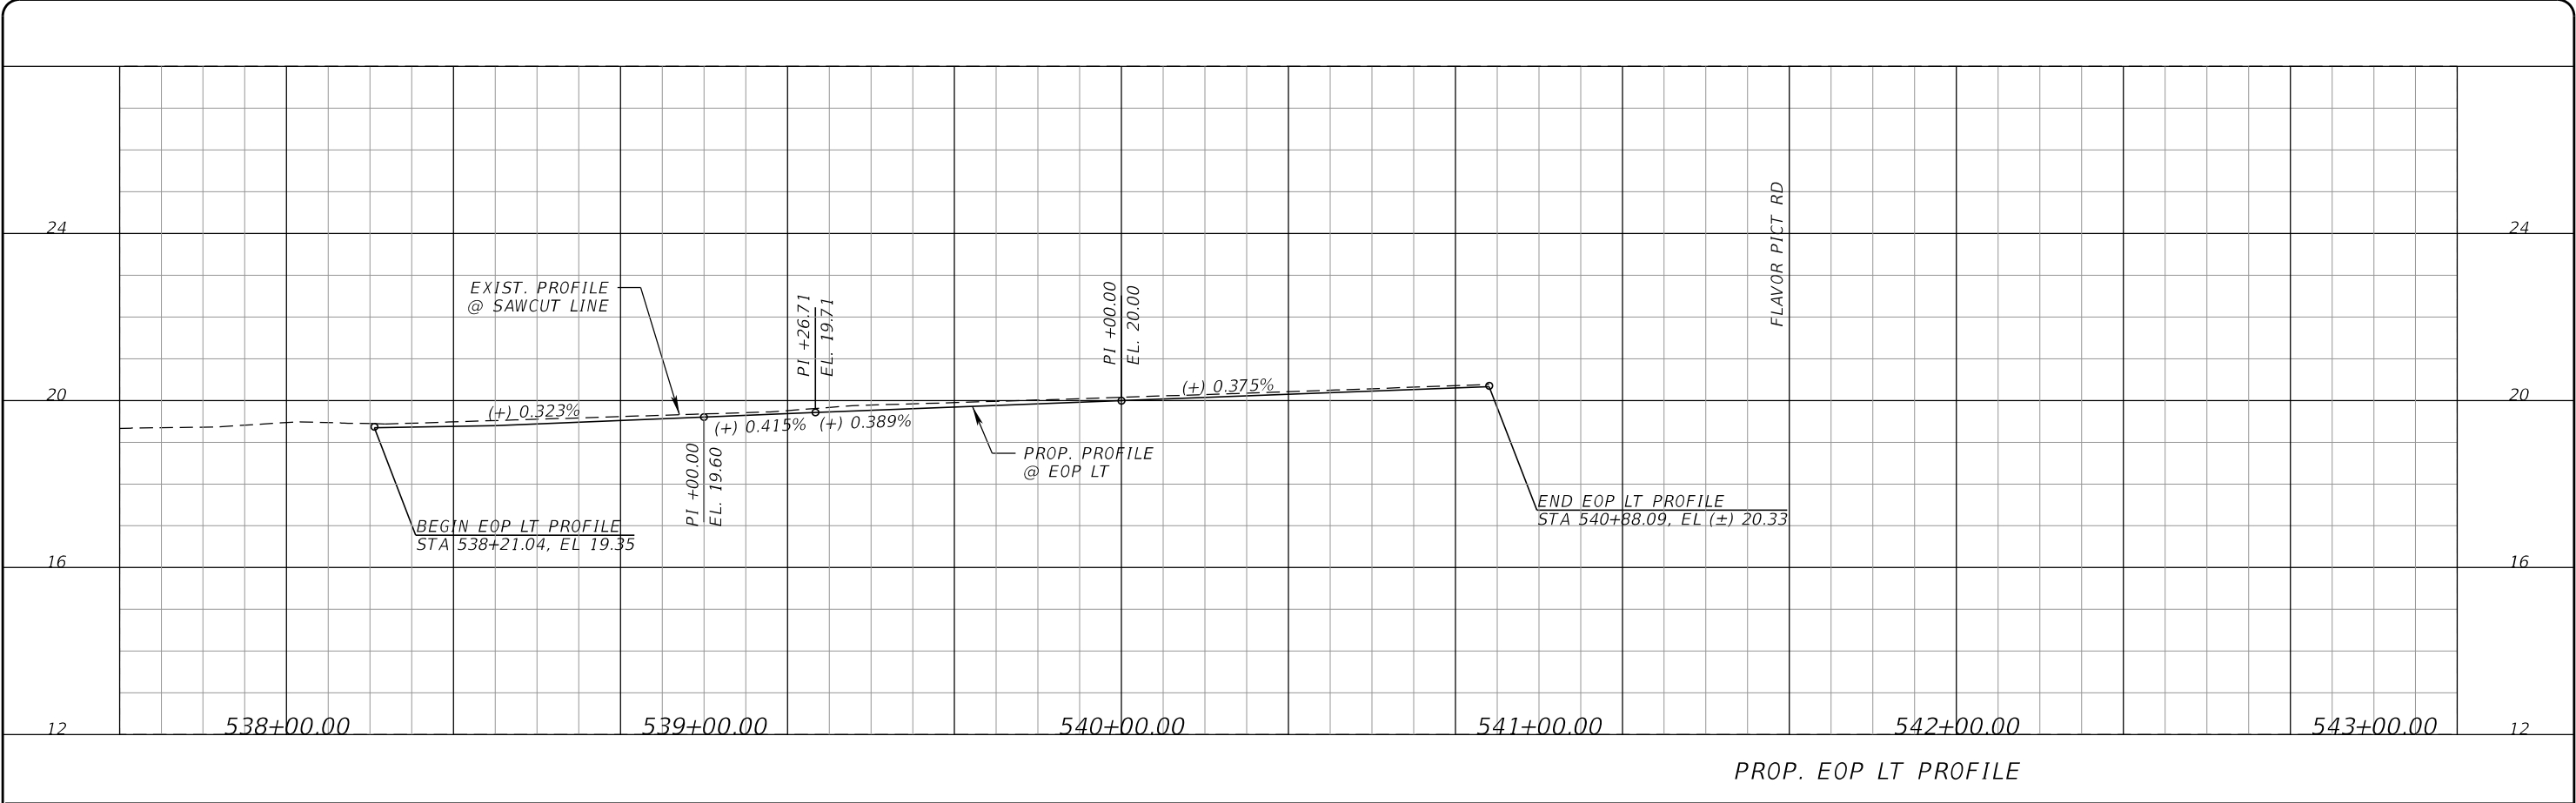

PROPEL ENGINEERING, LLC.
2711 N VISTA PARKWAY, SUITE B-7
WEST PALM BEACH, FLORIDA 33411
FLORIDA BUSINESS CERT. NO. 31050
PHONE (561) 866-5730

Seal:
MAJHARUL ALAM, PE
P.E.# 61600

No.	Revisions	By	Date

PALM BEACH COUNTY
ENGINEERING AND PUBLIC WORKS
ROADWAY PRODUCTION
P.O. BOX 21229, WEST PALM BEACH, FLORIDA



SCALE: H 1"=40'
V 1"=4'
APPROVED: MA
DRAWN: EM
CHECKED: JJV
DATE 3/9/2026

LYONS ROAD
L.W.D.D. L-30 CANAL TO BOYNTON BEACH BLVD
PROFILE

SHEET: 56
OF: 216
PROJECT NO. 2018503

O:\Projects\18130102-03_Lyons_Rd\2018503\roadway\PROF RD35.dgn

THE OFFICIAL RECORD OF THIS SHEET IS THE ELECTRONIC FILE DIGITALLY SIGNED AND SEALED UNDER RULE 61G15-23.004, F.A.C.

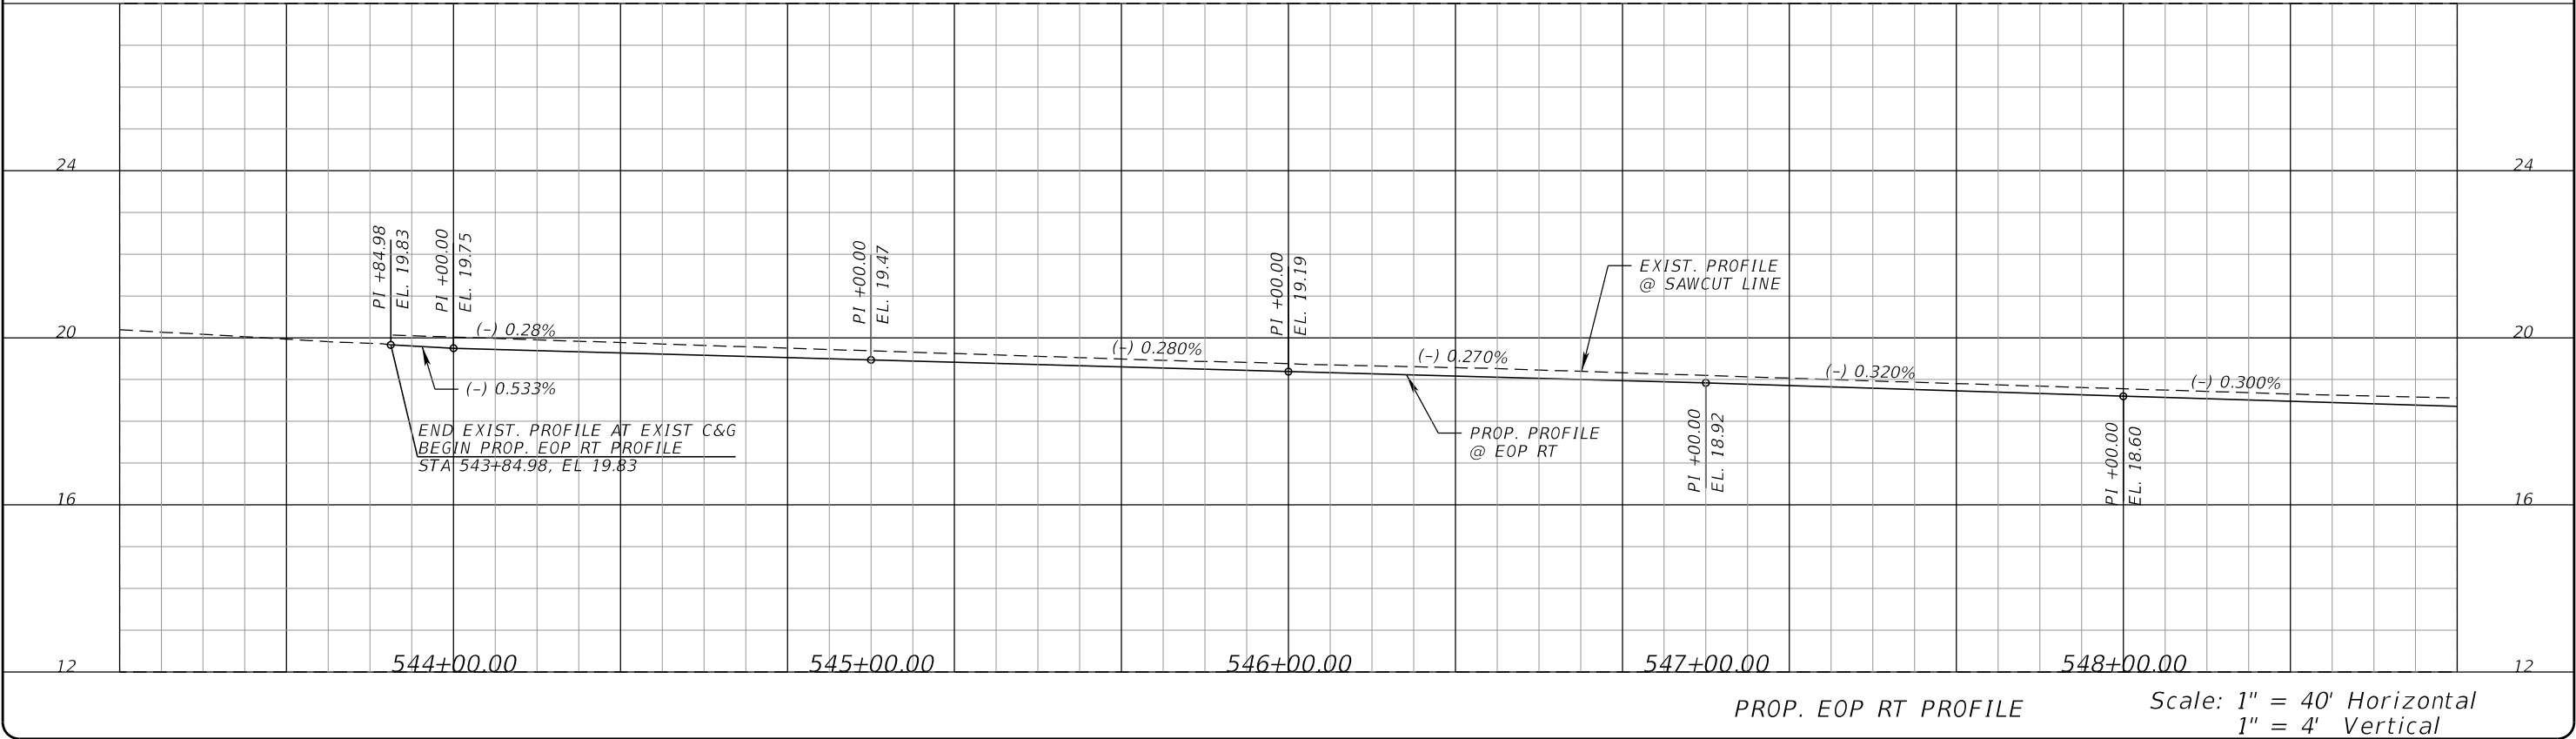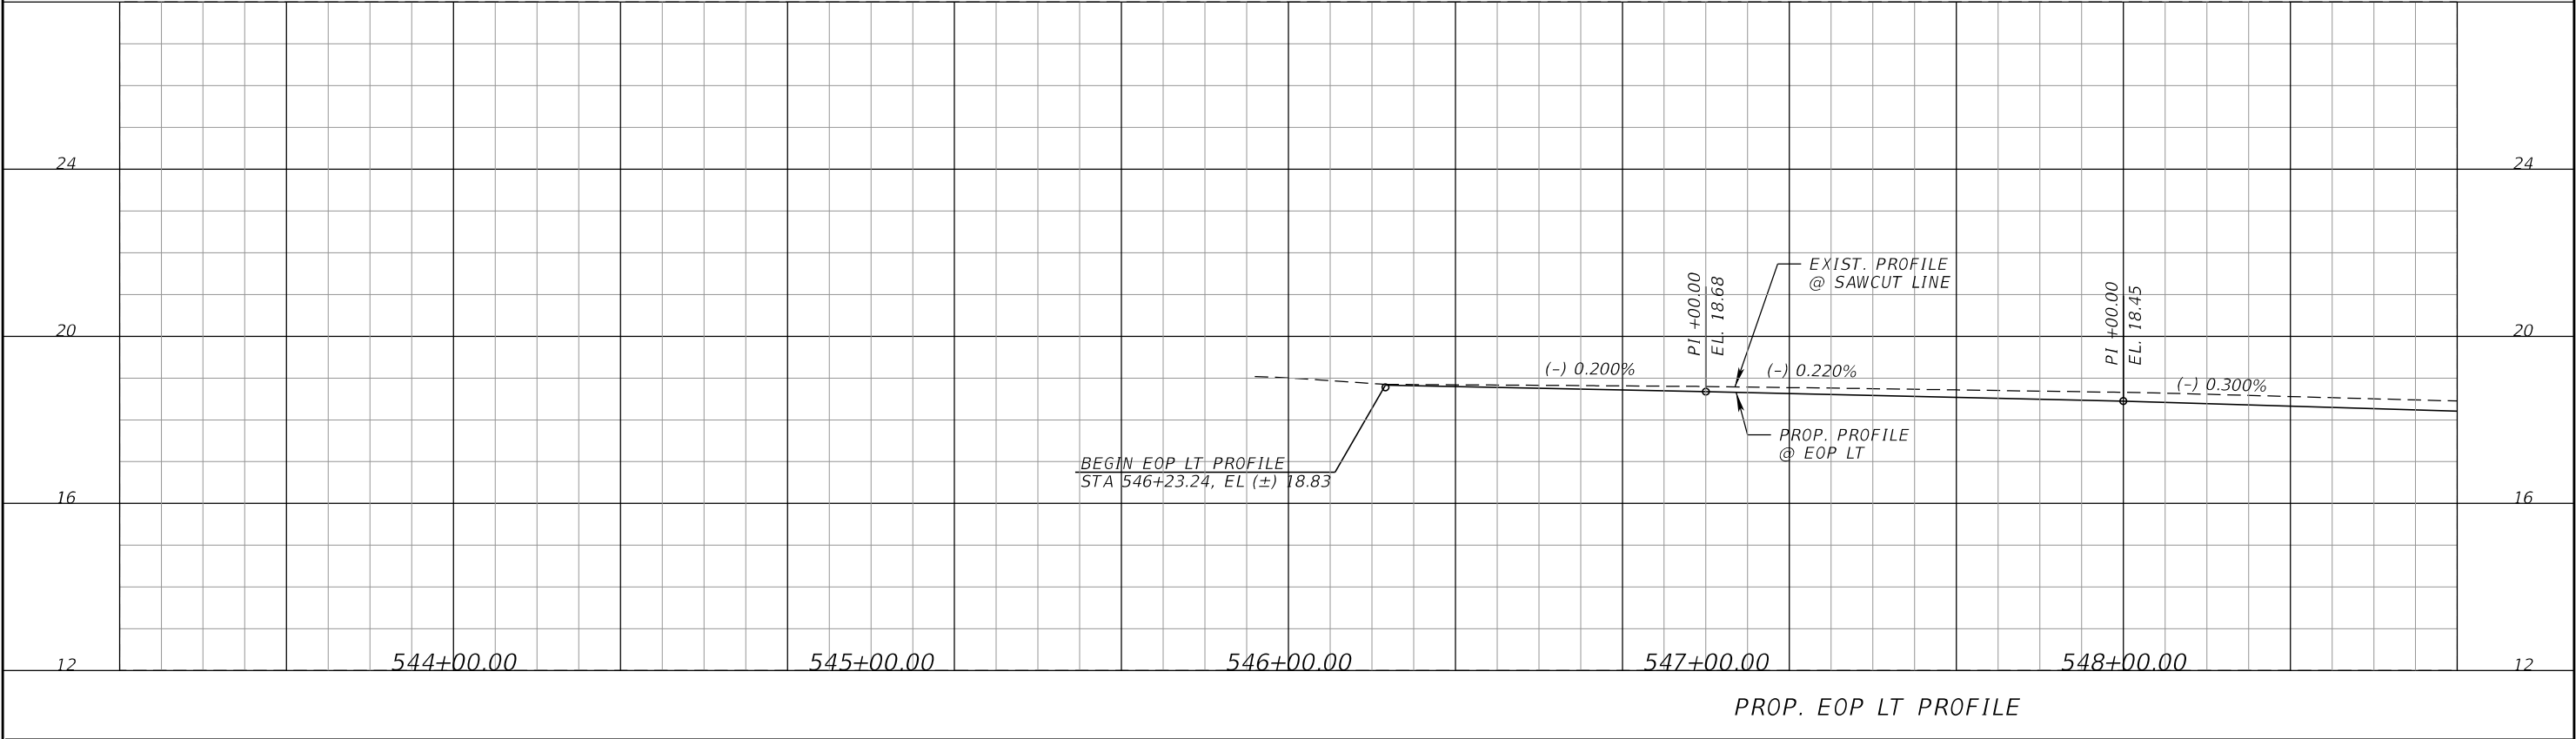



PROPEL ENGINEERING, LLC.
2711 N VISTA PARKWAY, SUITE B-7
WEST PALM BEACH, FLORIDA 33411
FLORIDA BUSINESS CERT. NO. 31050
PHONE (561) 866-5730

Seal:



No.	Revisions	By	Date



PALM BEACH COUNTY
ENGINEERING AND PUBLIC WORKS
ROADWAY PRODUCTION
P.O. BOX 21229, WEST PALM BEACH, FLORIDA

SCALE: H 1"=40'
V 1"=4'
APPROVED: MA
DRAWN: EM
CHECKED: JJV
DATE 3/9/2026

LYONS ROAD
L.W.D.D. L-30 CANAL TO BOYNTON BEACH BLVD
PROFILE

SHEET: 57
OF: 216
PROJECT NO.
2018503



MohammadKhan

3/9/2026

8:59:37 AM

Q:\Projects\18130102-03_Lyons_Rd\2018503\roadway\PROF RD36.dgn

THE OFFICIAL RECORD OF THIS SHEET IS THE ELECTRONIC FILE DIGITALLY SIGNED AND SEALED UNDER RULE 61G15-23.004, F.A.C.

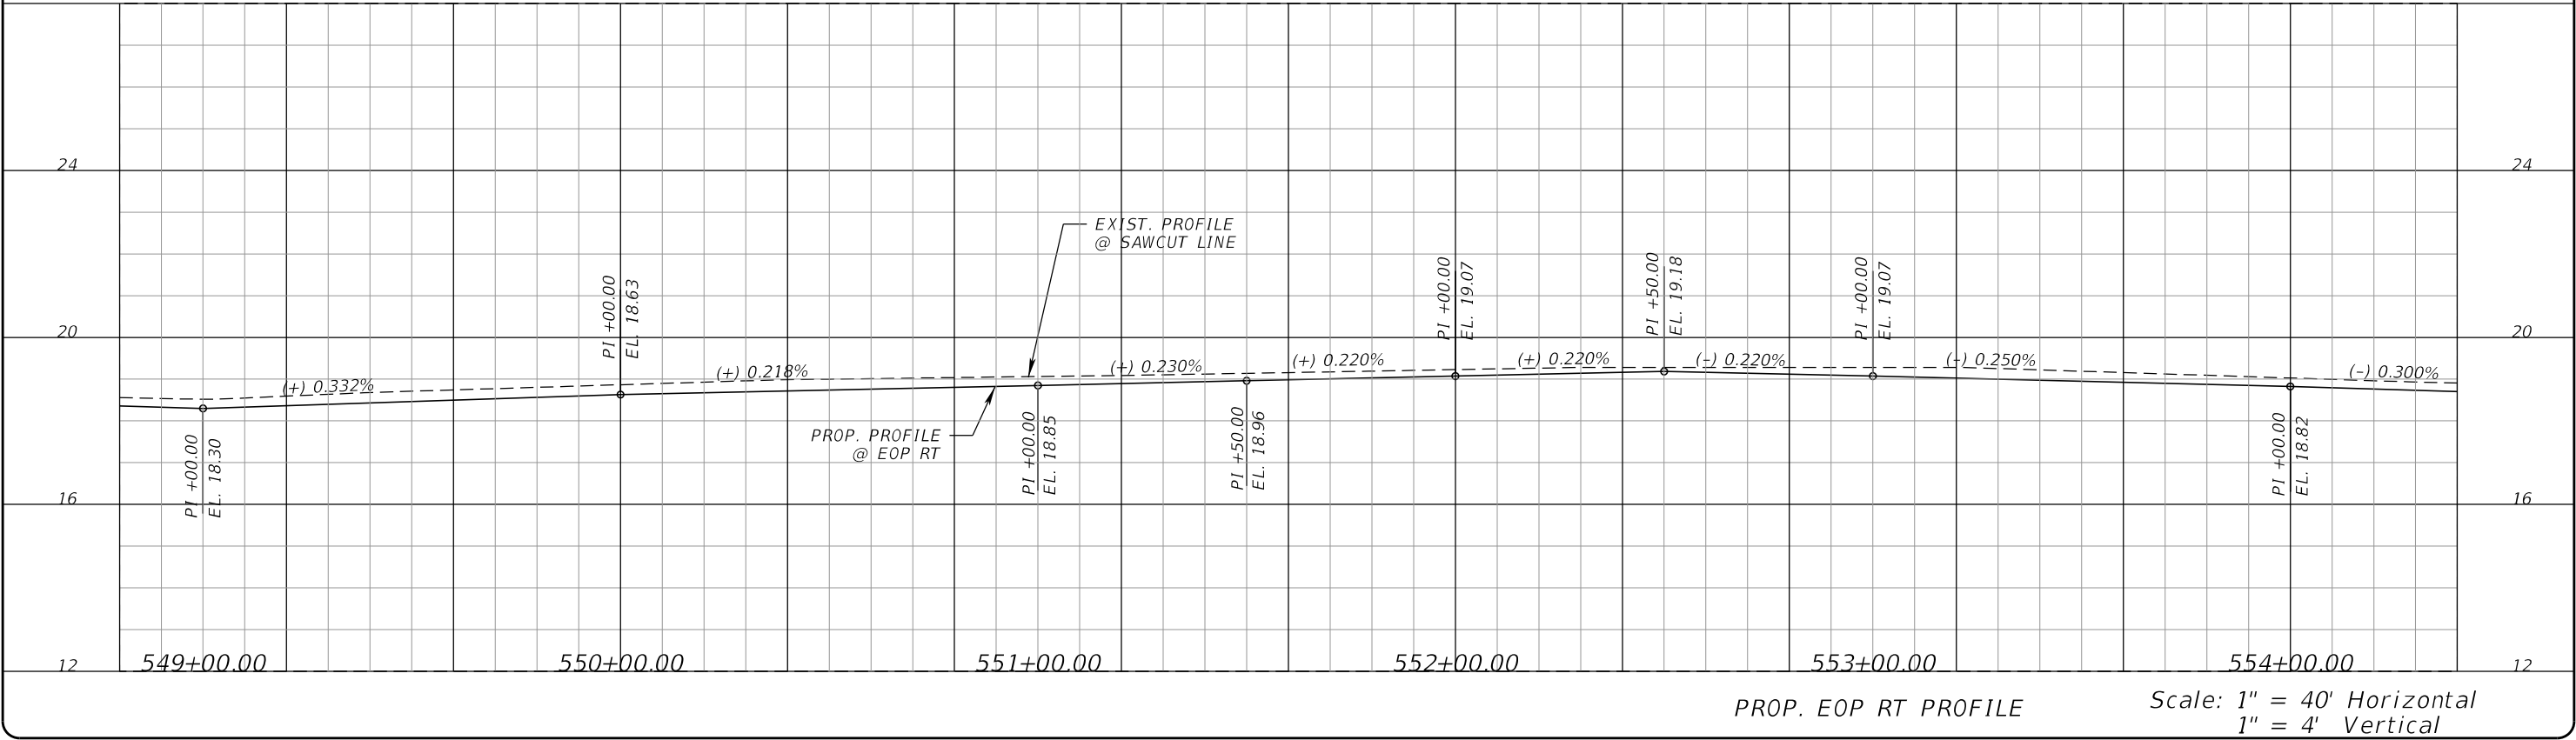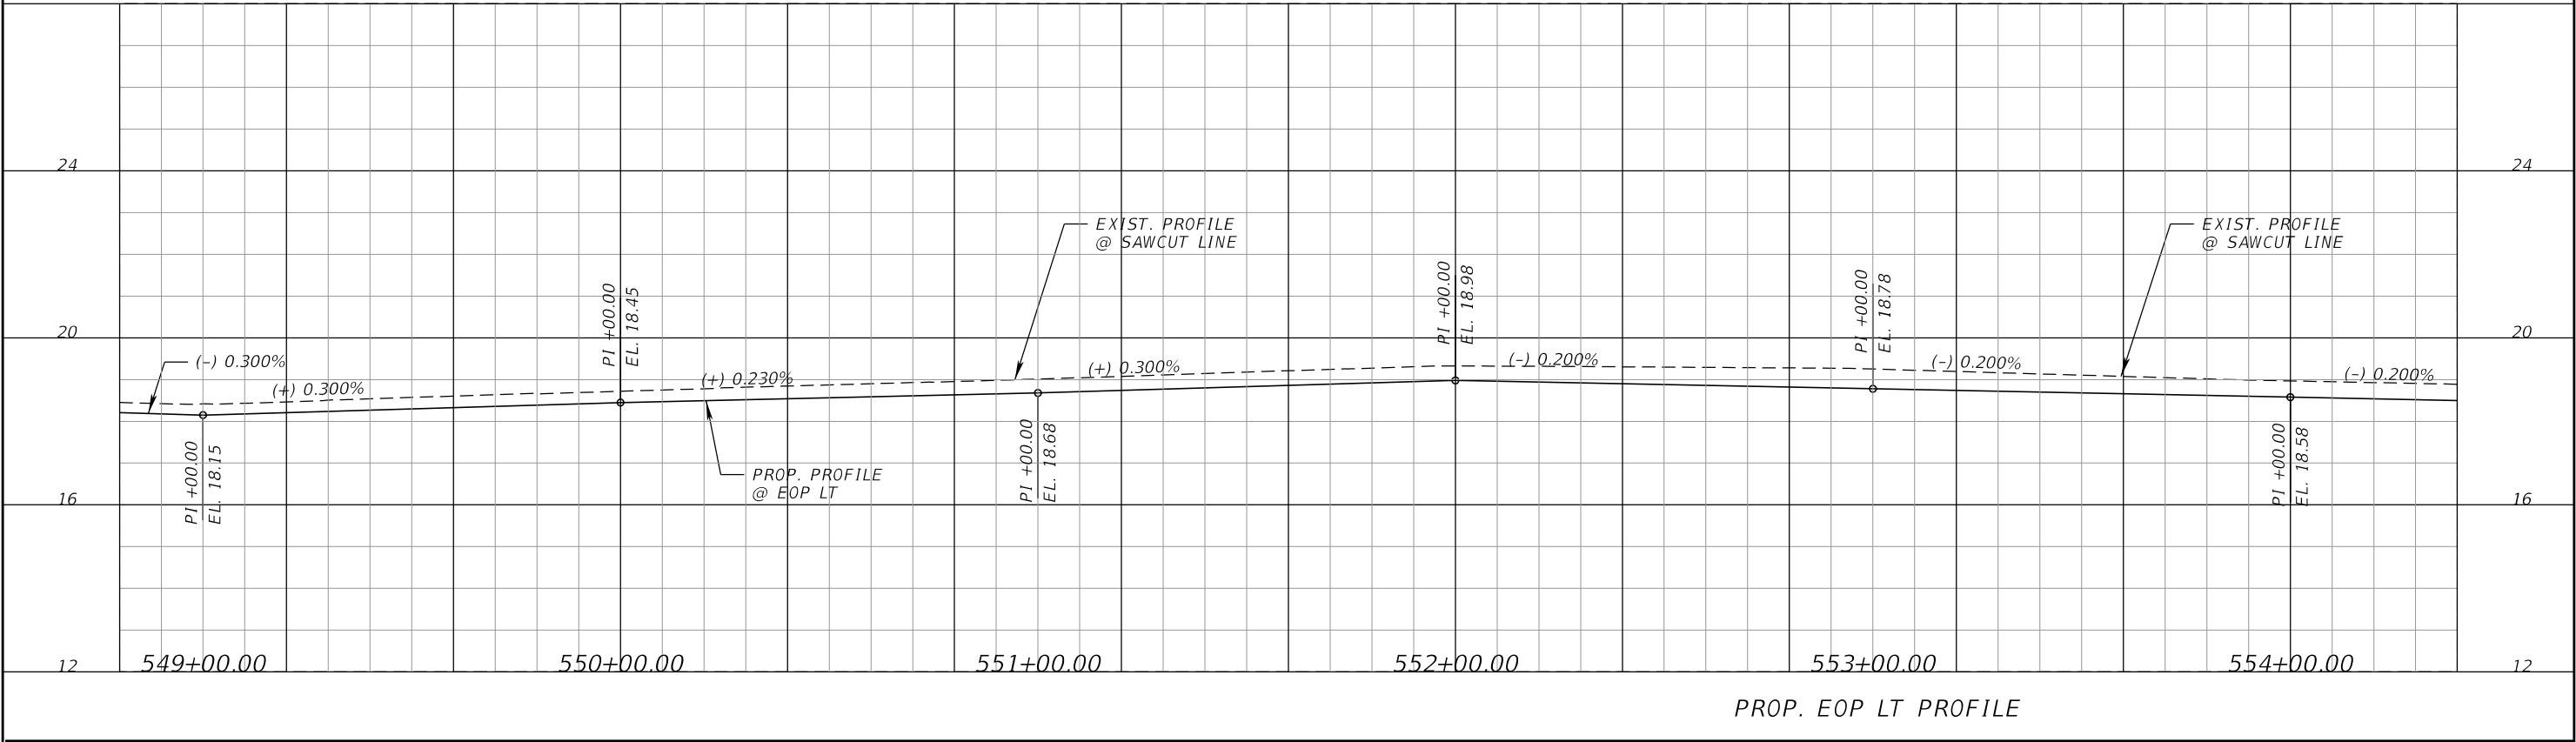

PROPEL ENGINEERING, LLC.
2711 N VISTA PARKWAY, SUITE B-7
WEST PALM BEACH, FLORIDA 33411
FLORIDA BUSINESS CERT. NO. 31050
PHONE (561) 866-5730

Seal:

No.	Revisions	By	Date

PALM BEACH COUNTY
ENGINEERING AND PUBLIC WORKS
ROADWAY PRODUCTION
P.O. BOX 21229, WEST PALM BEACH, FLORIDA

SCALE: H 1"=40'
V 1"=4'

APPROVED: MA

DRAWN: EM

CHECKED: JJV

DATE 3/9/2026

LYONS ROAD
L.W.D.D. L-30 CANAL TO BOYNTON BEACH BLVD

PROFILE



SHEET: 58

OF: 216

PROJECT NO. 2018503

Q:\Projects\18130102-03_Lyons_Rd\2018503\roadway\PROF RD37.dgn

THE OFFICIAL RECORD OF THIS SHEET IS THE ELECTRONIC FILE DIGITALLY SIGNED AND SEALED UNDER RULE 61G15-23.004, F.A.C.

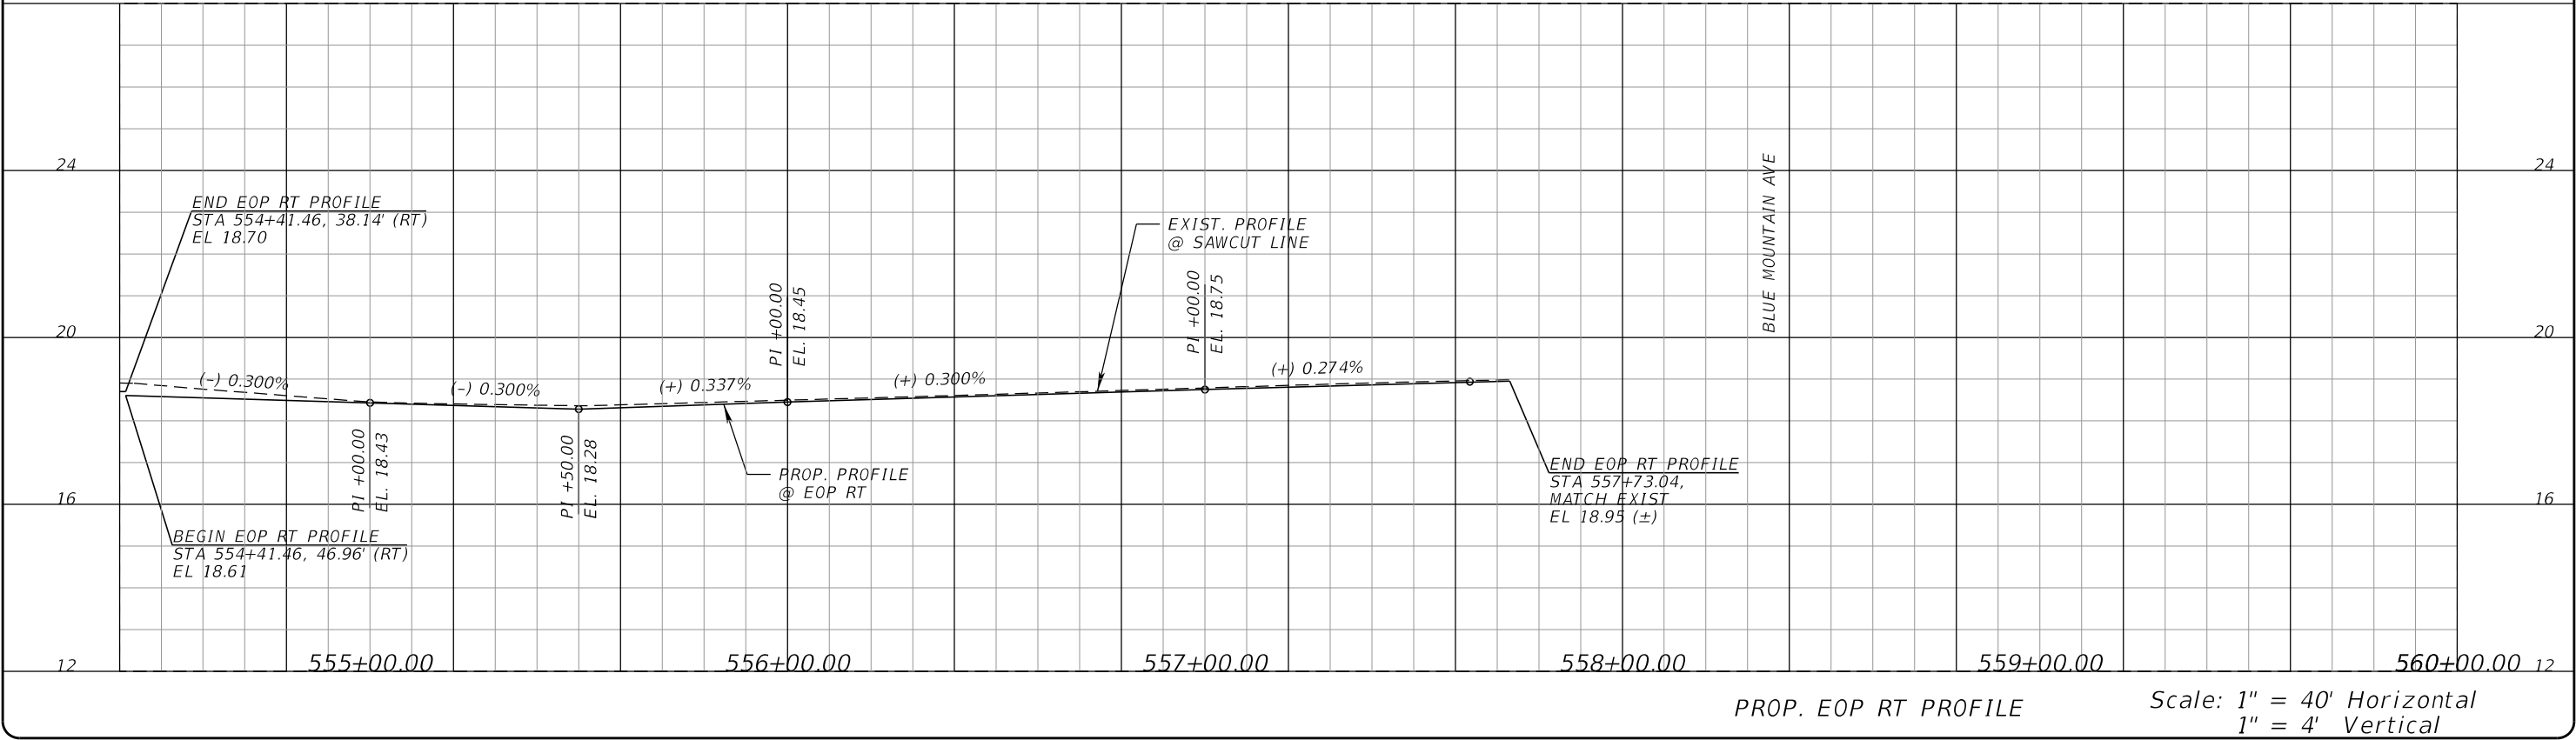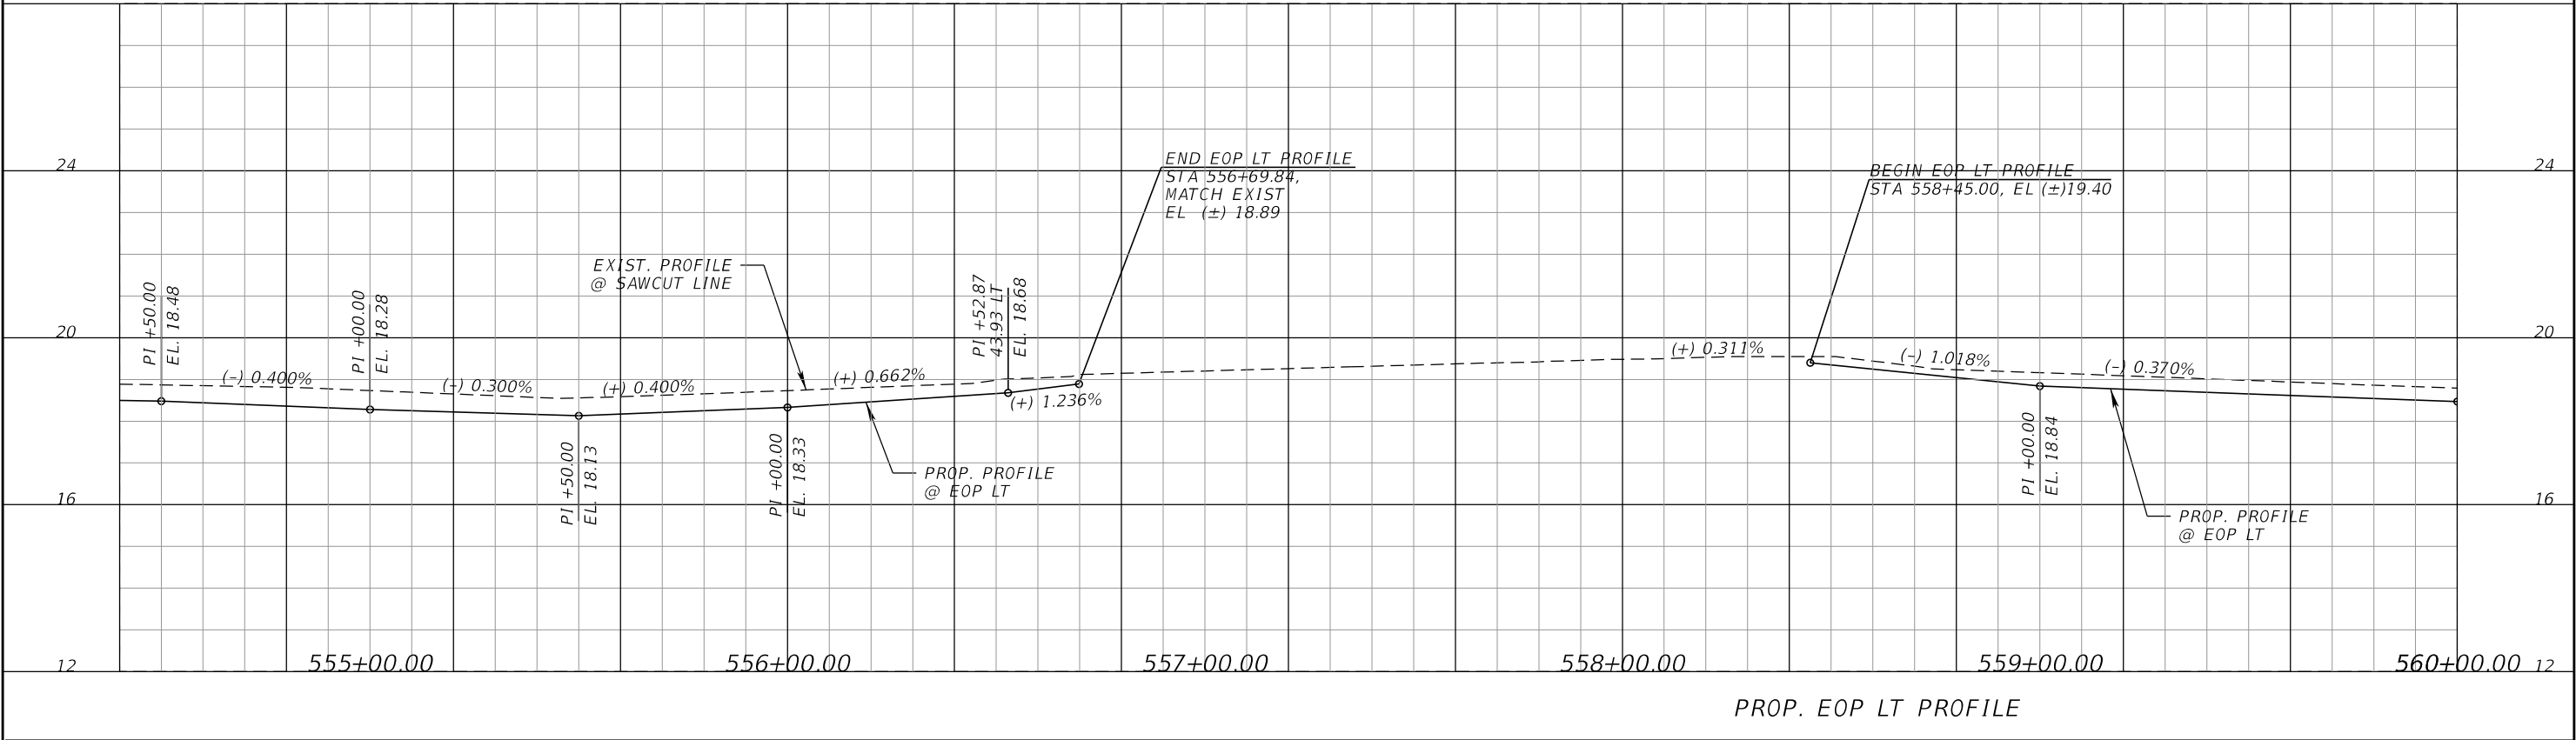



PROPEL ENGINEERING, LLC.
2711 N VISTA PARKWAY, SUITE B-7
WEST PALM BEACH, FLORIDA 33411
FLORIDA BUSINESS CERT. NO. 31050
PHONE (561) 866-5730

Seal:



No.	Revisions	By	Date



PALM BEACH COUNTY
ENGINEERING AND PUBLIC WORKS
ROADWAY PRODUCTION
P.O. BOX 21229, WEST PALM BEACH, FLORIDA


SCALE: H 1"=40'
V 1"=4'
APPROVED: MA
DRAWN: EM
CHECKED: JJV
DATE 3/9/2026

LYONS ROAD
L.W.D.D. L-30 CANAL TO BOYNTON BEACH BLVD
PROFILE


SHEET: 59
OF: 216
PROJECT NO. 2018503

Q:\Projects\18130102-03_Lyons_Rd\2018503\roadway\PROF RD38.dgn

THE OFFICIAL RECORD OF THIS SHEET IS THE ELECTRONIC FILE DIGITALLY SIGNED AND SEALED UNDER RULE 61G15-23.004, F.A.C.

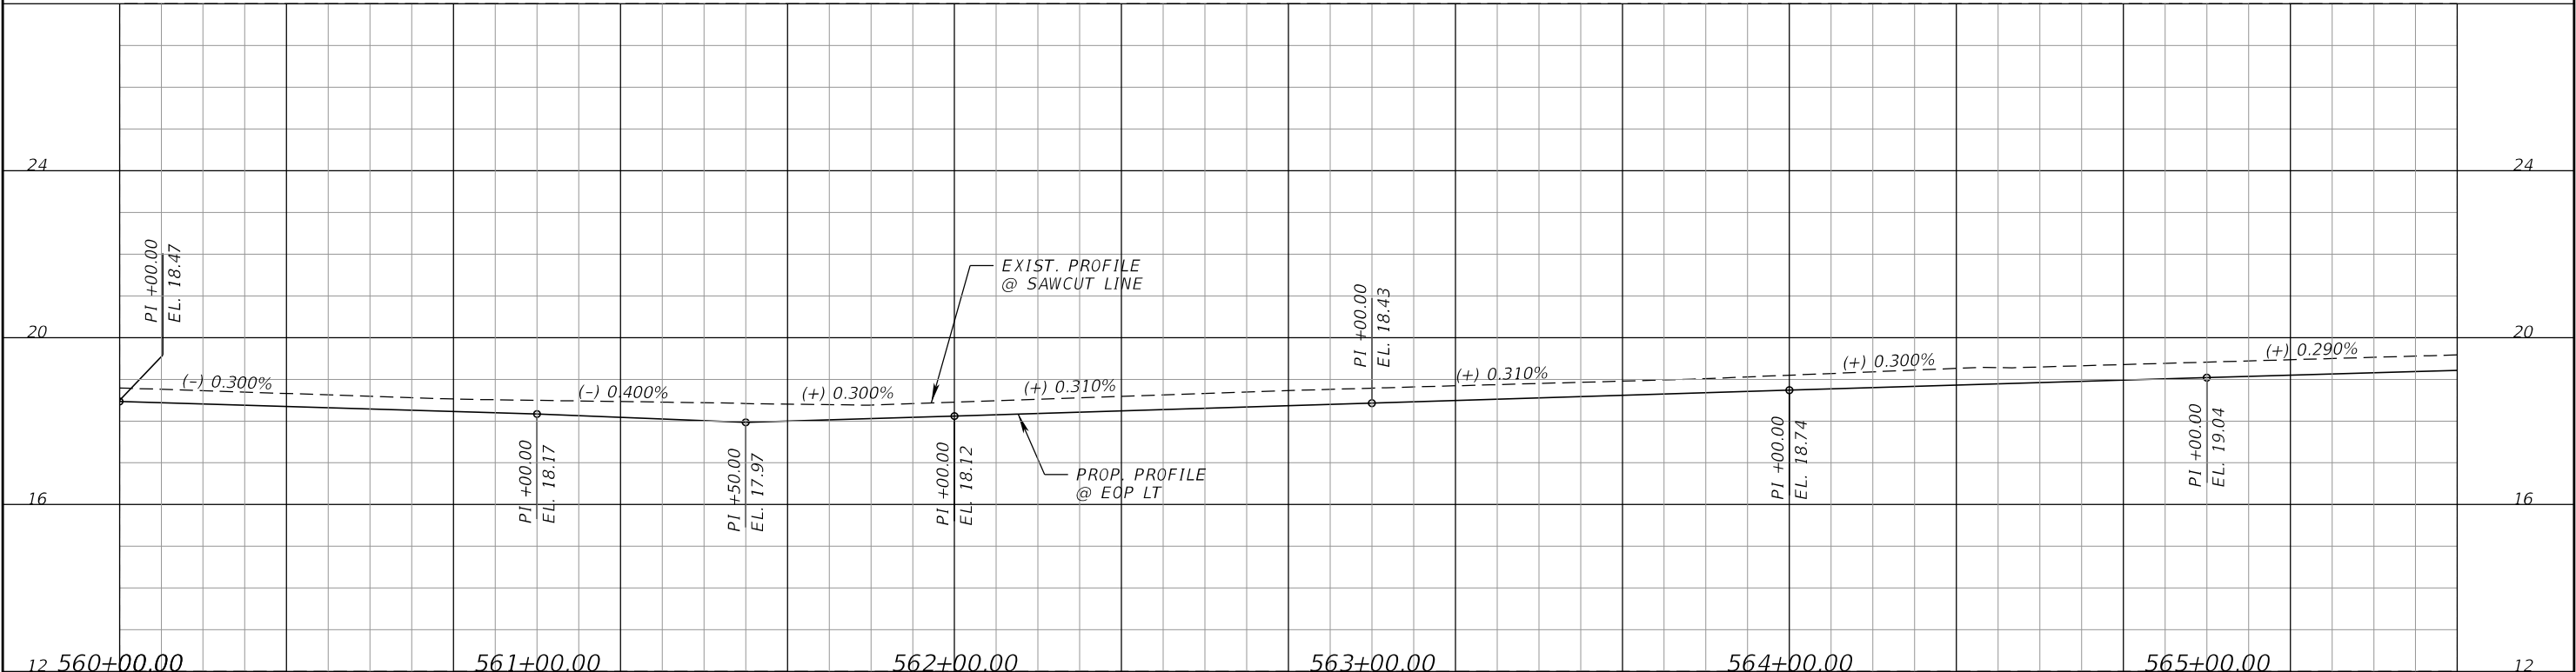

PROP. EOP LT PROFILE

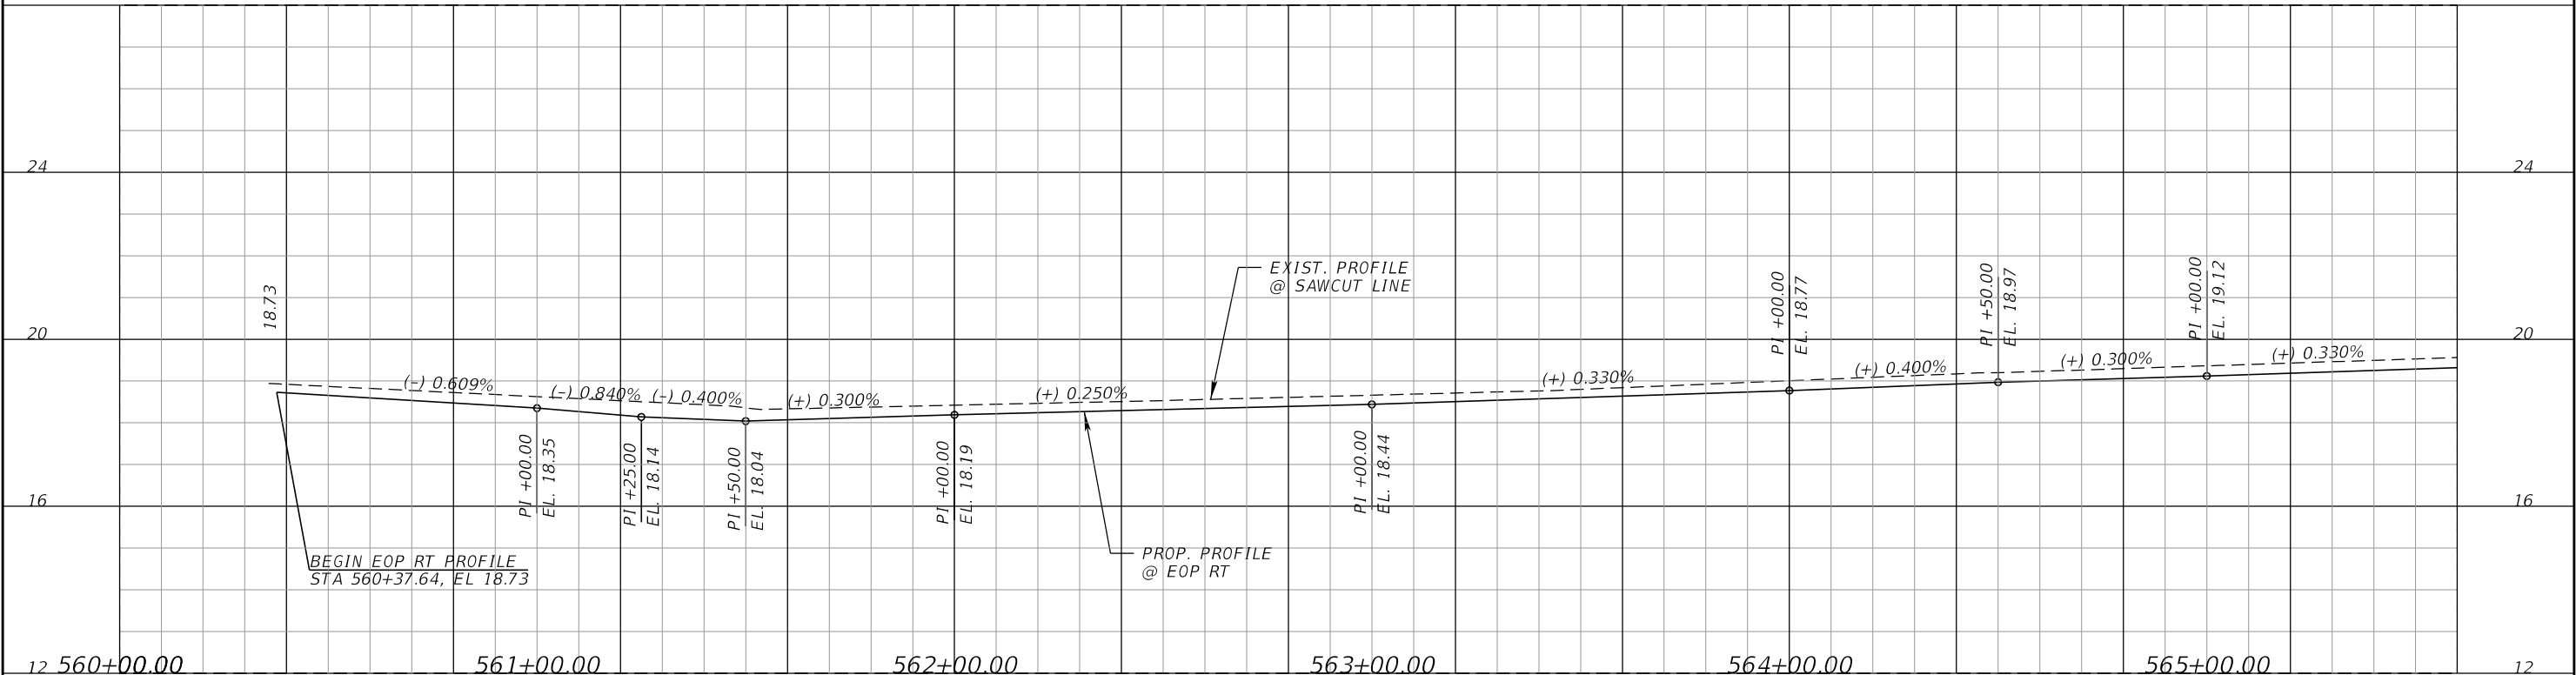

PROP. EOP RT PROFILE

Scale: 1" = 40' Horizontal
1" = 4' Vertical

PROPEL ENGINEERING, LLC.
2711 N VISTA PARKWAY, SUITE B-7
WEST PALM BEACH, FLORIDA 33411
FLORIDA BUSINESS CERT. NO. 31050
PHONE (561) 866-5730

Seal:
MAJHARUL ALAM, PE
P.E.# 61600

No.	Revisions	By	Date

PALM BEACH COUNTY
ENGINEERING AND PUBLIC WORKS
ROADWAY PRODUCTION
P.O. BOX 21229, WEST PALM BEACH, FLORIDA



SCALE: H 1"=40'
V 1"=4'
APPROVED: MA
DRAWN: EM
CHECKED: JJV
DATE 3/9/2026

LYONS ROAD
L.W.D.D. L-30 CANAL TO BOYNTON BEACH BLVD
PROFILE

SHEET: 60
OF: 216
PROJECT NO.
2018503

Q:\Projects\18130102-03_Lyons_Rd\2018503\roadway\PROF RD39.dgn

THE OFFICIAL RECORD OF THIS SHEET IS THE ELECTRONIC FILE DIGITALLY SIGNED AND SEALED UNDER RULE 61G15-23.004, F.A.C.

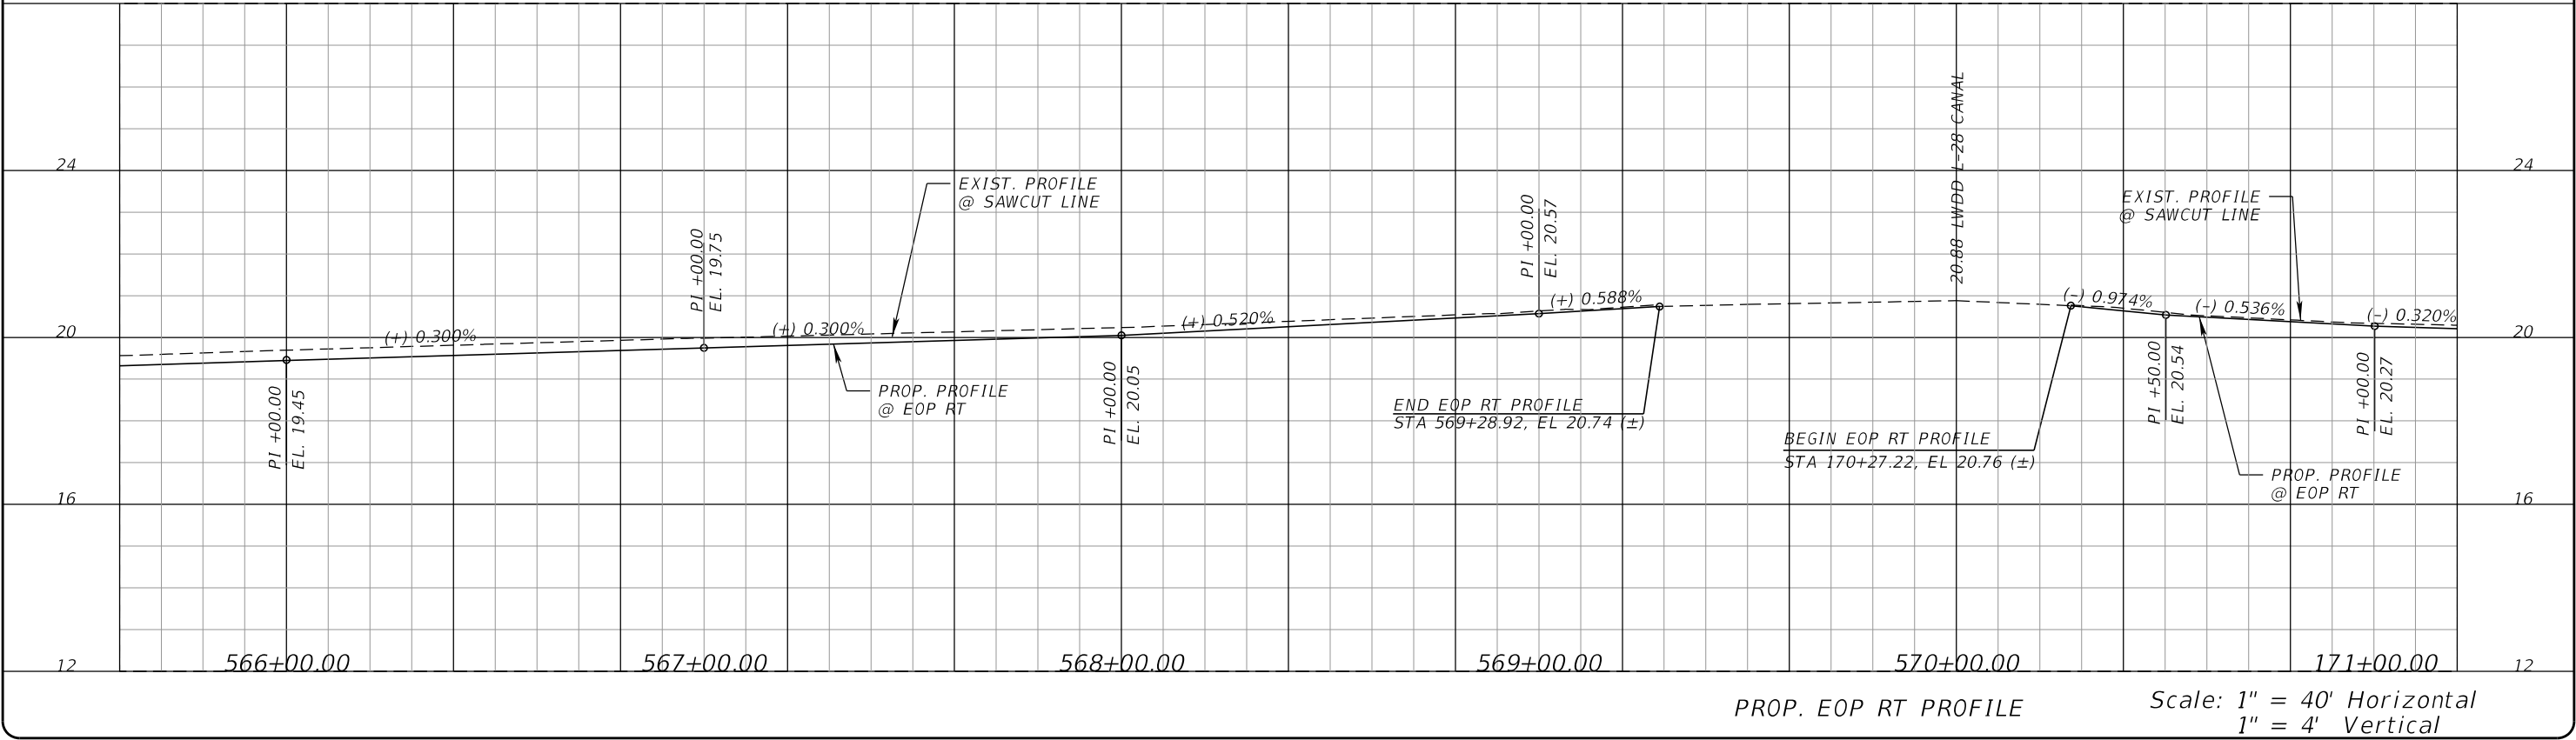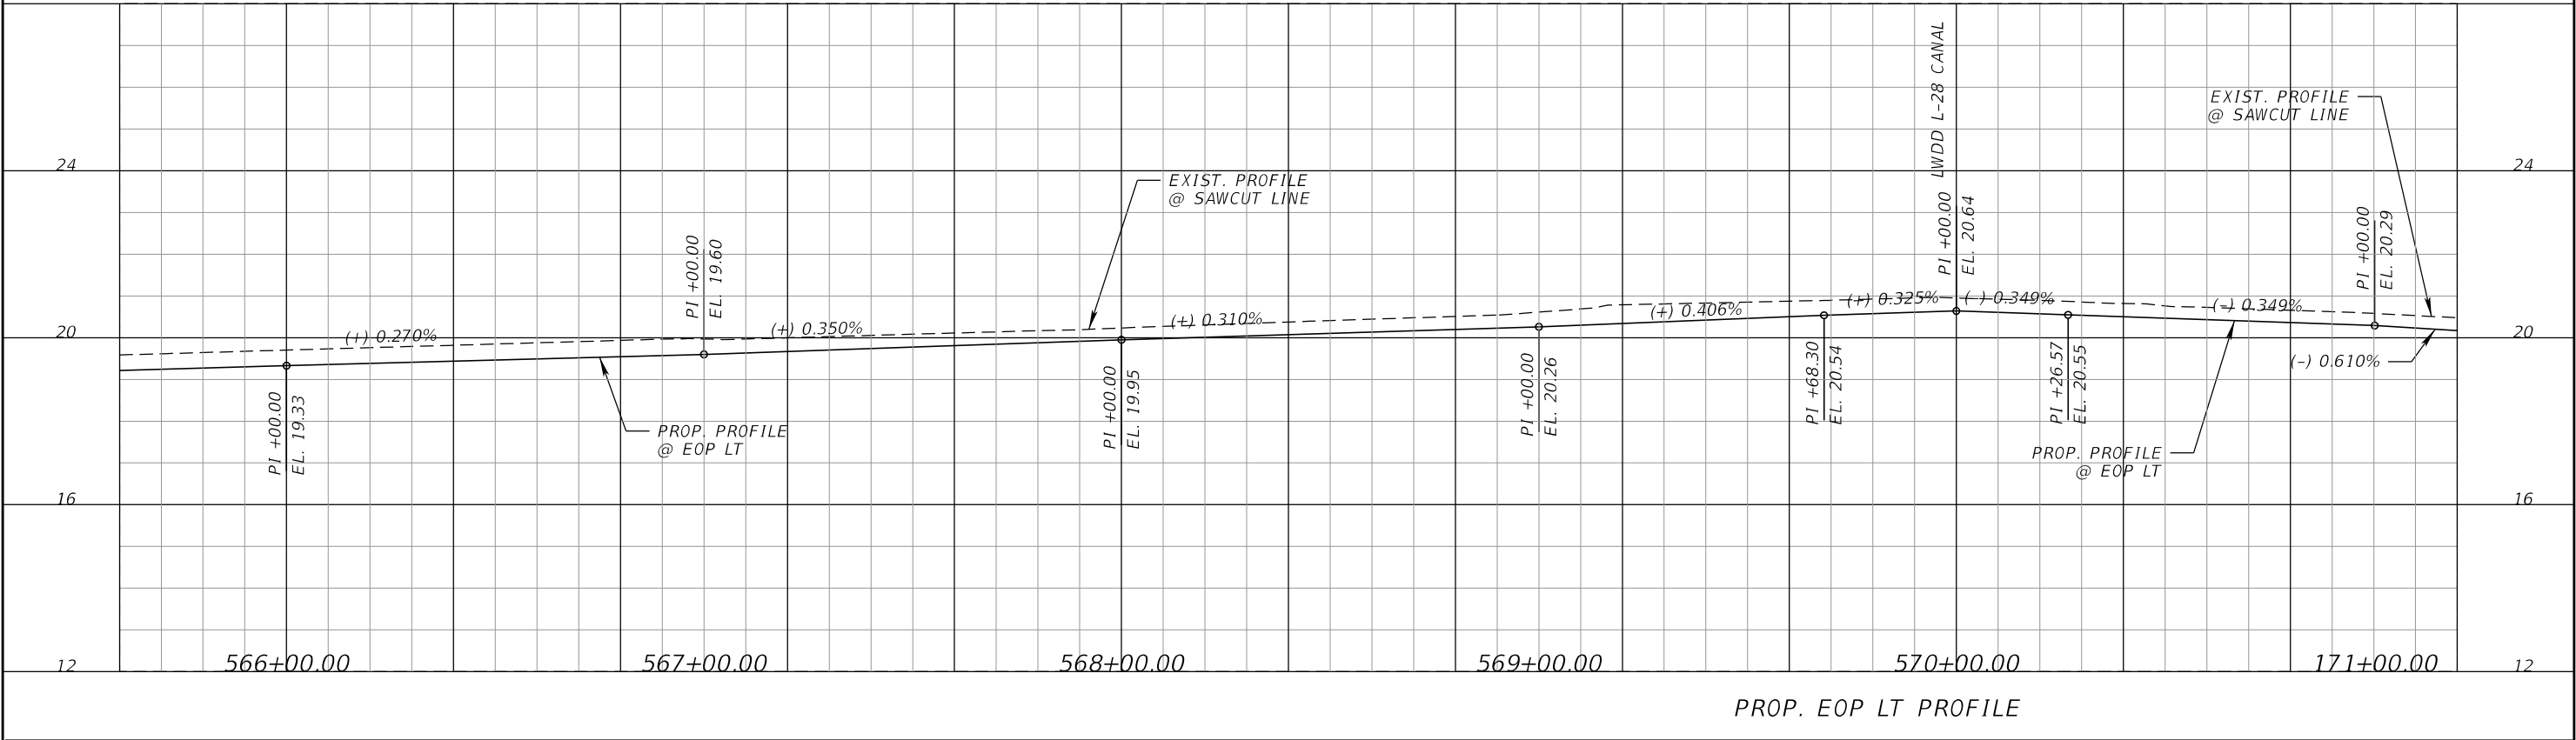

PROPEL ENGINEERING, LLC.
2711 N VISTA PARKWAY, SUITE B-7
WEST PALM BEACH, FLORIDA 33411
FLORIDA BUSINESS CERT. NO. 31050
PHONE (561) 866-5730

Seal:

No.	Revisions	By	Date

PALM BEACH COUNTY
ENGINEERING AND PUBLIC WORKS
ROADWAY PRODUCTION
P.O. BOX 21229, WEST PALM BEACH, FLORIDA

SCALE: H 1"=40'
V 1"=4'
APPROVED: MA
DRAWN: EM
CHECKED: JJV
DATE 3/9/2026

LYONS ROAD
L.W.D.D. L-30 CANAL TO BOYNTON BEACH BLVD



PROFILE

SHEET: 61
OF: 216

PROJECT NO.
2018503

Q:\Projects\18130102-03_Lyons_Rd\2018503\roadway\PROF-RD-10.dgn

THE OFFICIAL RECORD OF THIS SHEET IS THE ELECTRONIC FILE DIGITALLY SIGNED AND SEALED UNDER RULE 61G15-23.004, F.A.C.

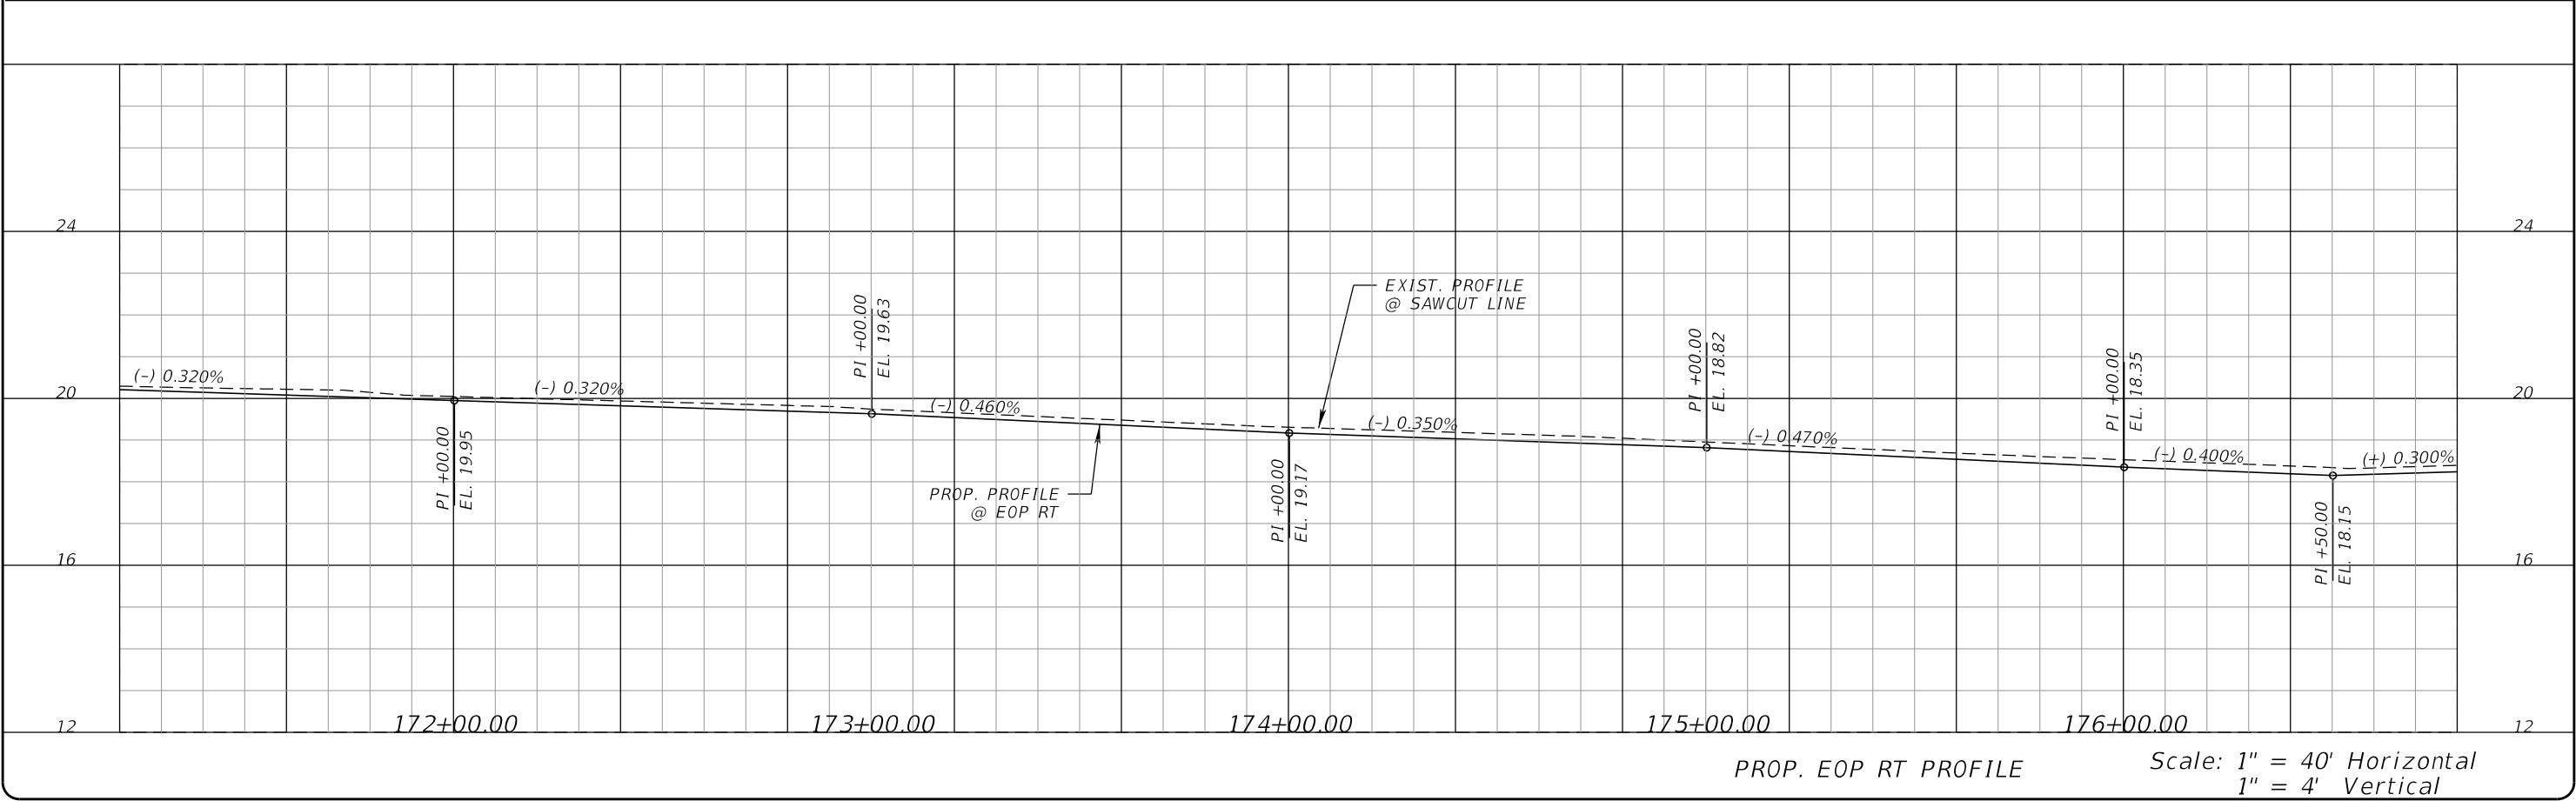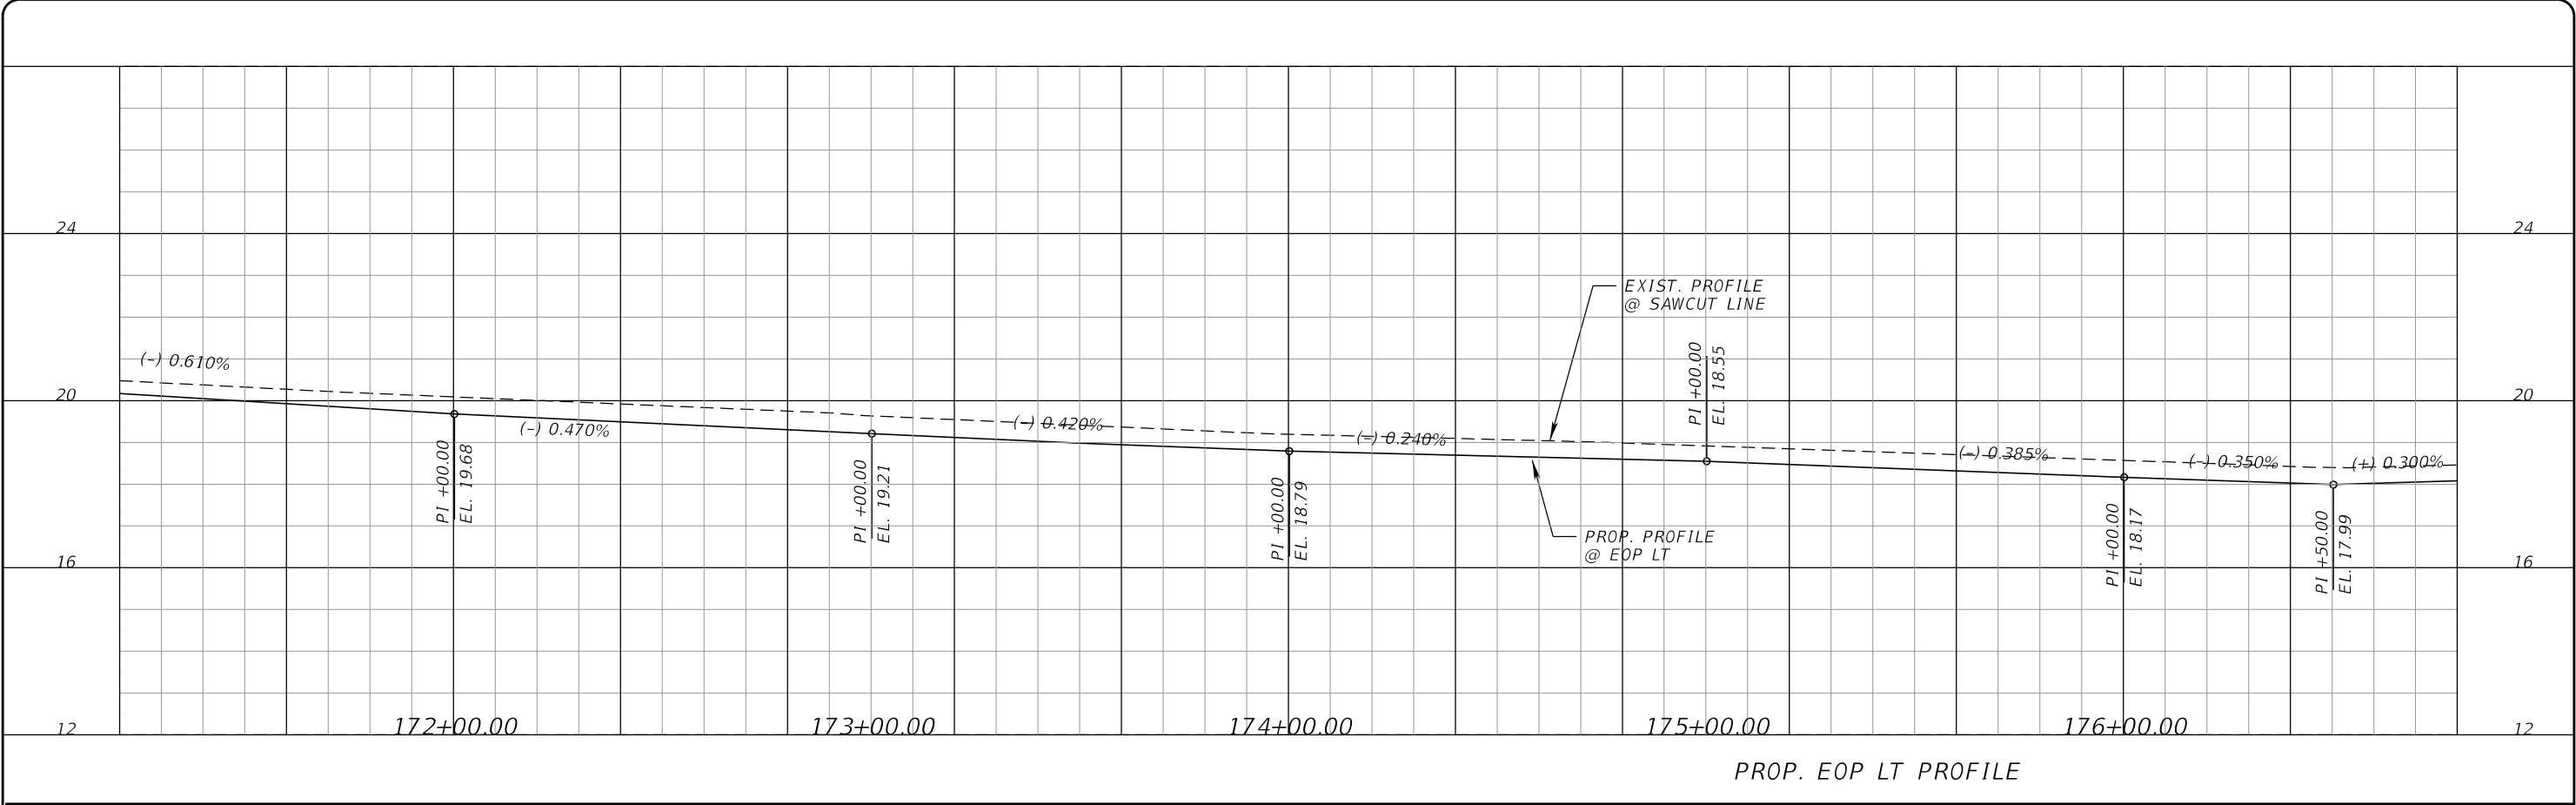



PROPEL ENGINEERING, LLC.
2711 N VISTA PARKWAY, SUITE B-7
WEST PALM BEACH, FLORIDA 33411
FLORIDA BUSINESS CERT. NO. 31050
PHONE (561) 866-5730

Seal:



No.	Revisions	By	Date



PALM BEACH COUNTY
ENGINEERING AND PUBLIC WORKS
ROADWAY PRODUCTION
P.O. BOX 21229, WEST PALM BEACH, FLORIDA

SCALE: H 1"=40'
V 1"=4'

APPROVED: MA

DRAWN: EM

CHECKED: JJV

DATE 3/9/2026

LYONS ROAD
L.W.D.D. L-30 CANAL TO BOYNTON BEACH BLVD

PROFILE



SHEET: 62

OF: 216

PROJECT NO.
2018503

Q:\Projects\18130102-03_Lyons_Rd\2018503\roadway\PROF RD11.dgn

THE OFFICIAL RECORD OF THIS SHEET IS THE ELECTRONIC FILE DIGITALLY SIGNED AND SEALED UNDER RULE 61G15-23.004, F.A.C.

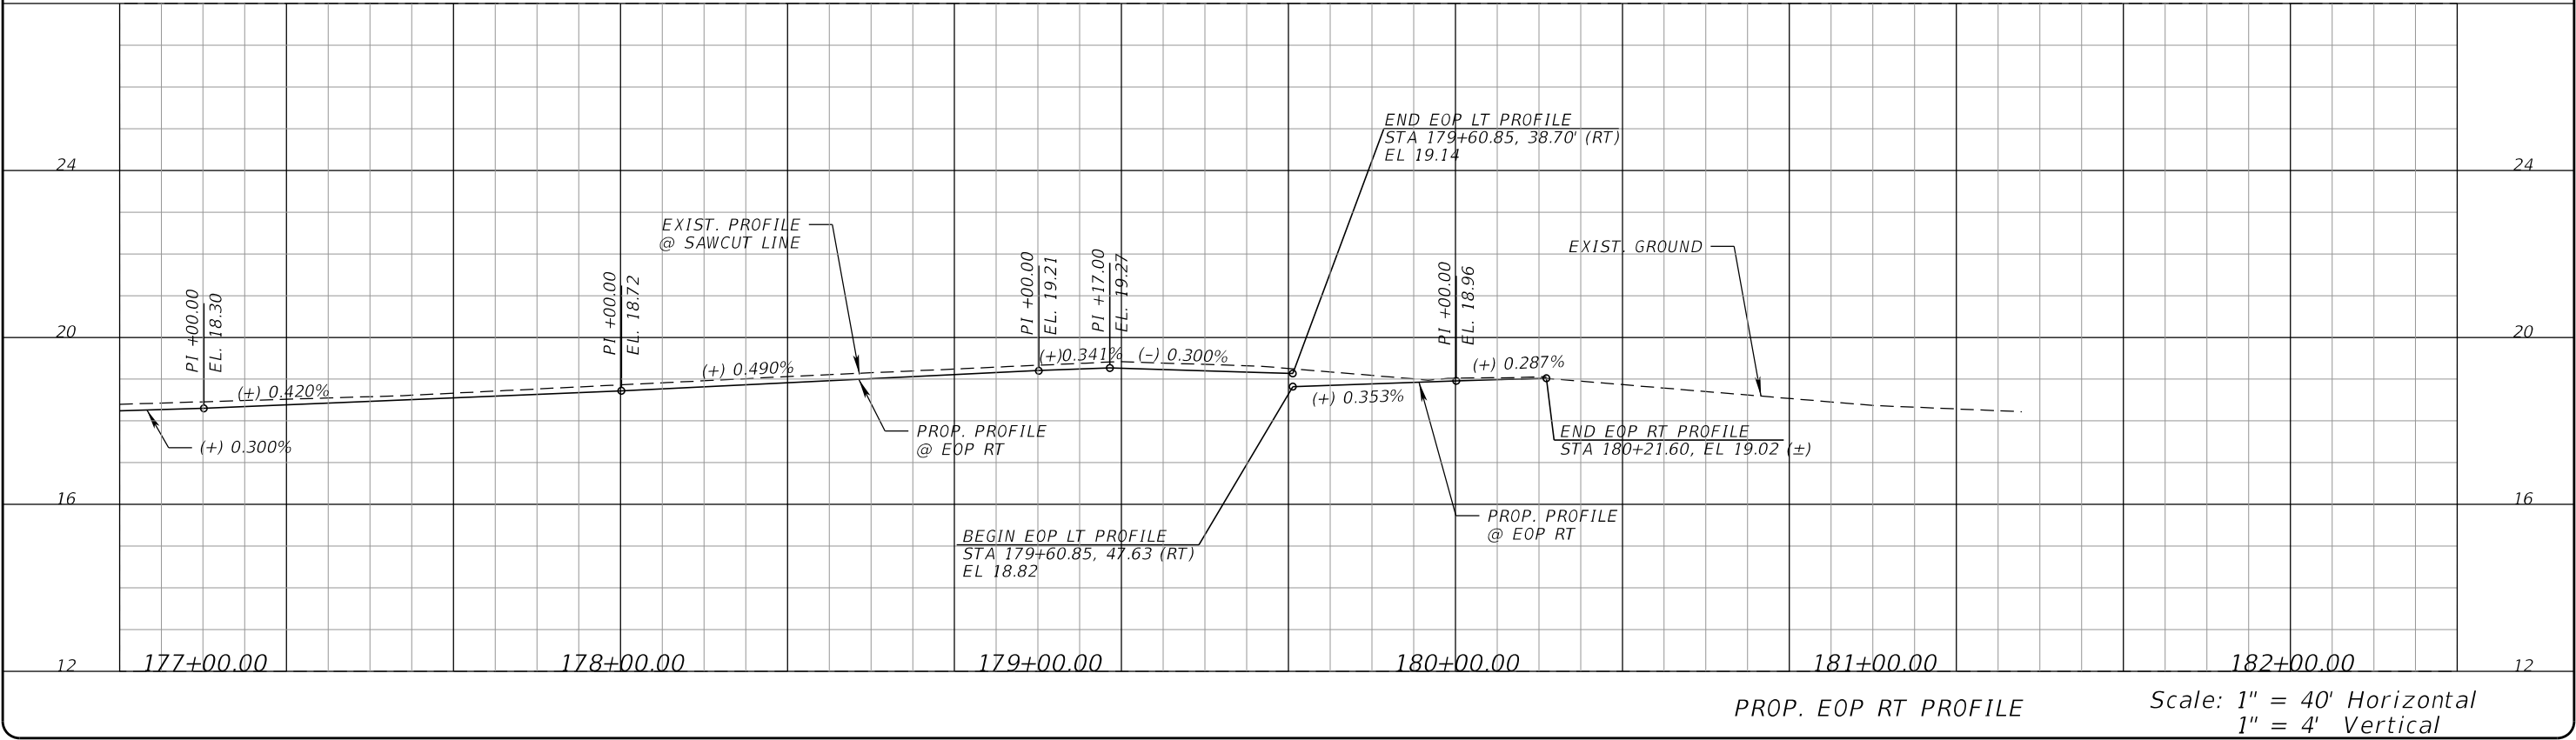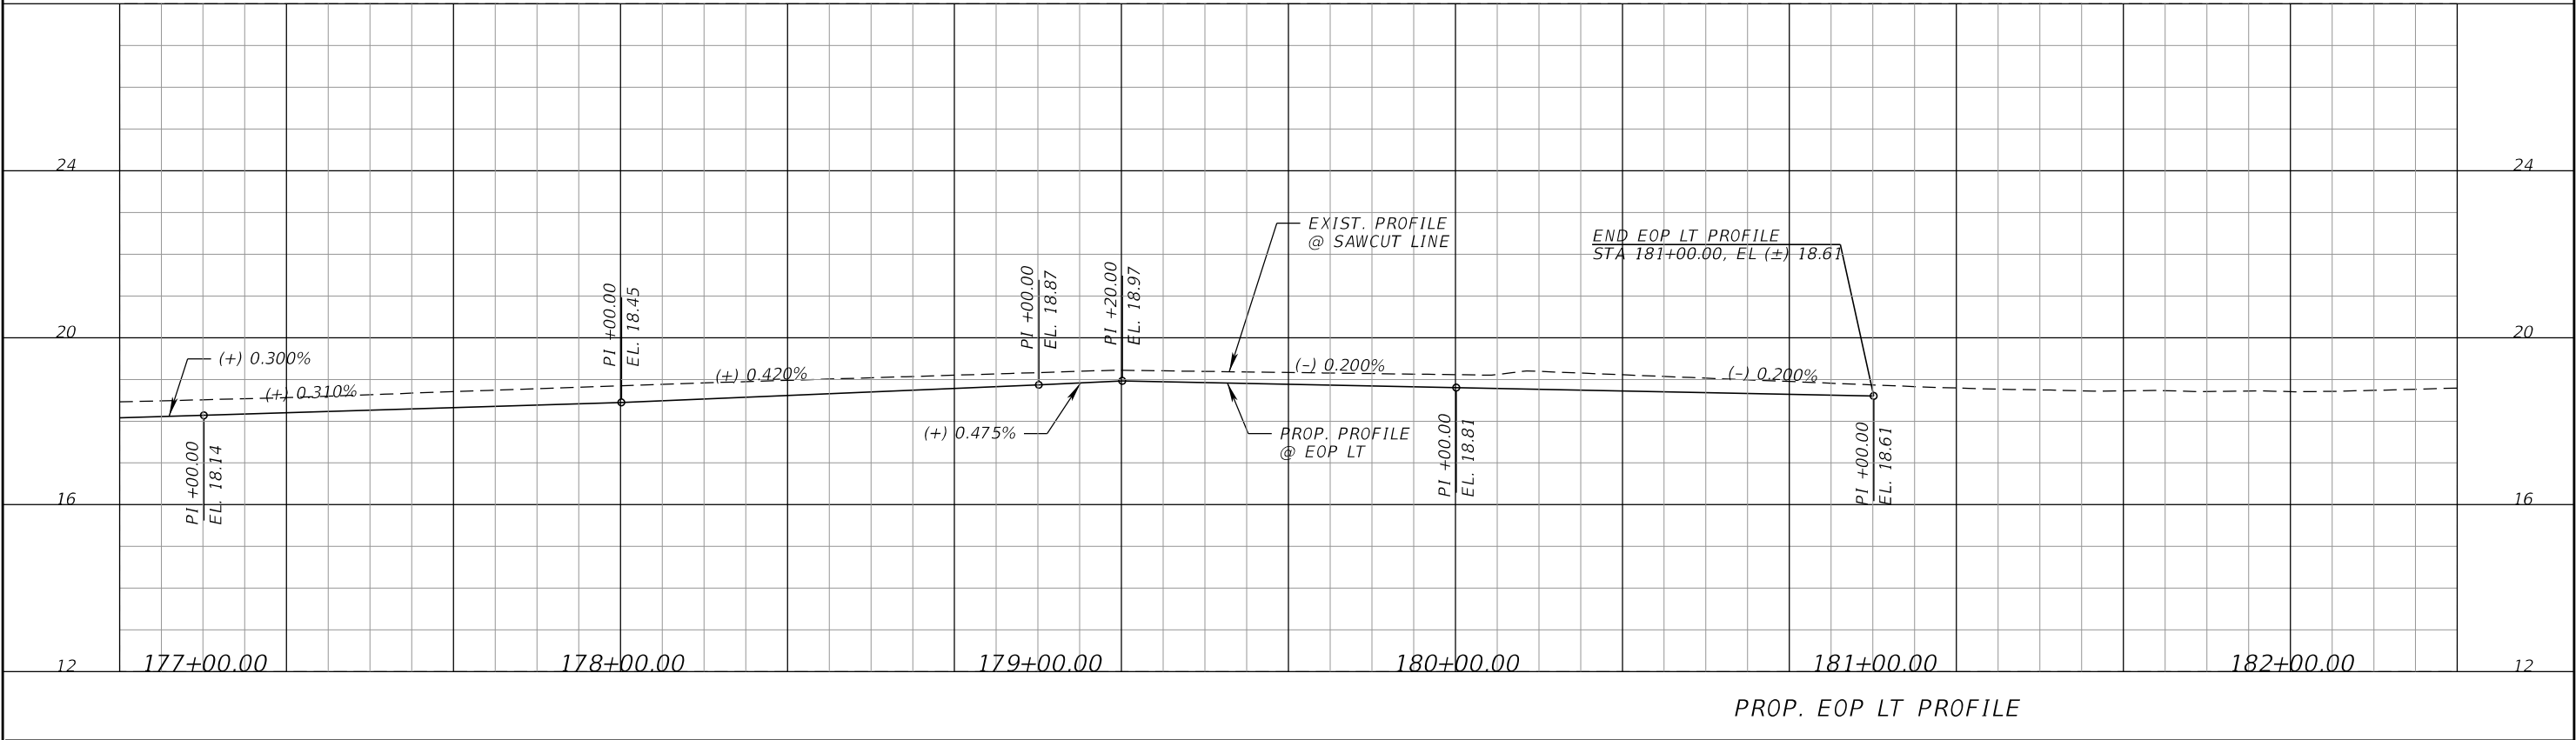

PROPEL ENGINEERING, LLC.
2711 N VISTA PARKWAY, SUITE B-7
WEST PALM BEACH, FLORIDA 33411
FLORIDA BUSINESS CERT. NO. 31050
PHONE (561) 866-5730

Seal:
MAJHARUL ALAM, PE
P.E.# 61600

No.	Revisions	By	Date

PALM BEACH COUNTY
ENGINEERING AND PUBLIC WORKS
ROADWAY PRODUCTION
P.O. BOX 21229, WEST PALM BEACH, FLORIDA


SCALE: H 1"=40'
V 1"=4'
APPROVED: MA
DRAWN: EM
CHECKED: JJV
DATE 3/9/2026

LYONS ROAD
L.W.D.D. L-30 CANAL TO BOYNTON BEACH BLVD
PROFILE


SHEET: 63
OF: 216
PROJECT NO.
2018503

Q:\Projects\18130102-03_Lyons_Rd\2018503\roadway\PROF RD12.dgn

THE OFFICIAL RECORD OF THIS SHEET IS THE ELECTRONIC FILE DIGITALLY SIGNED AND SEALED UNDER RULE 61G15-23.004, F.A.C.

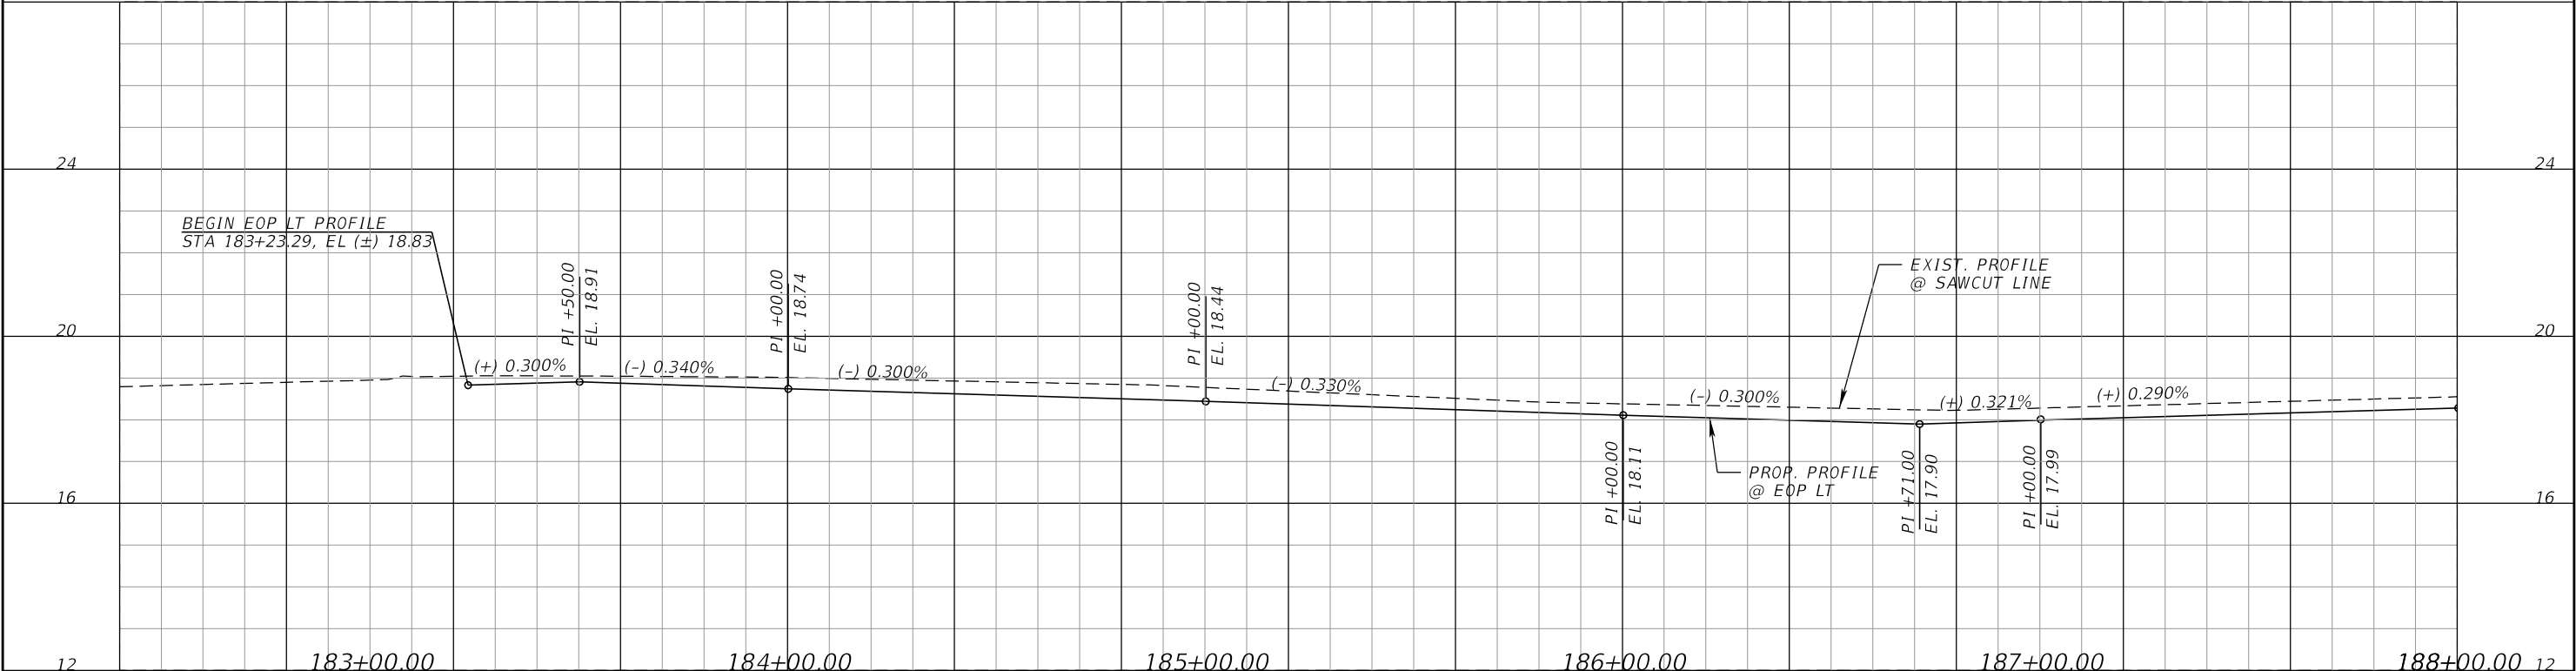

PROP. EOP LT PROFILE

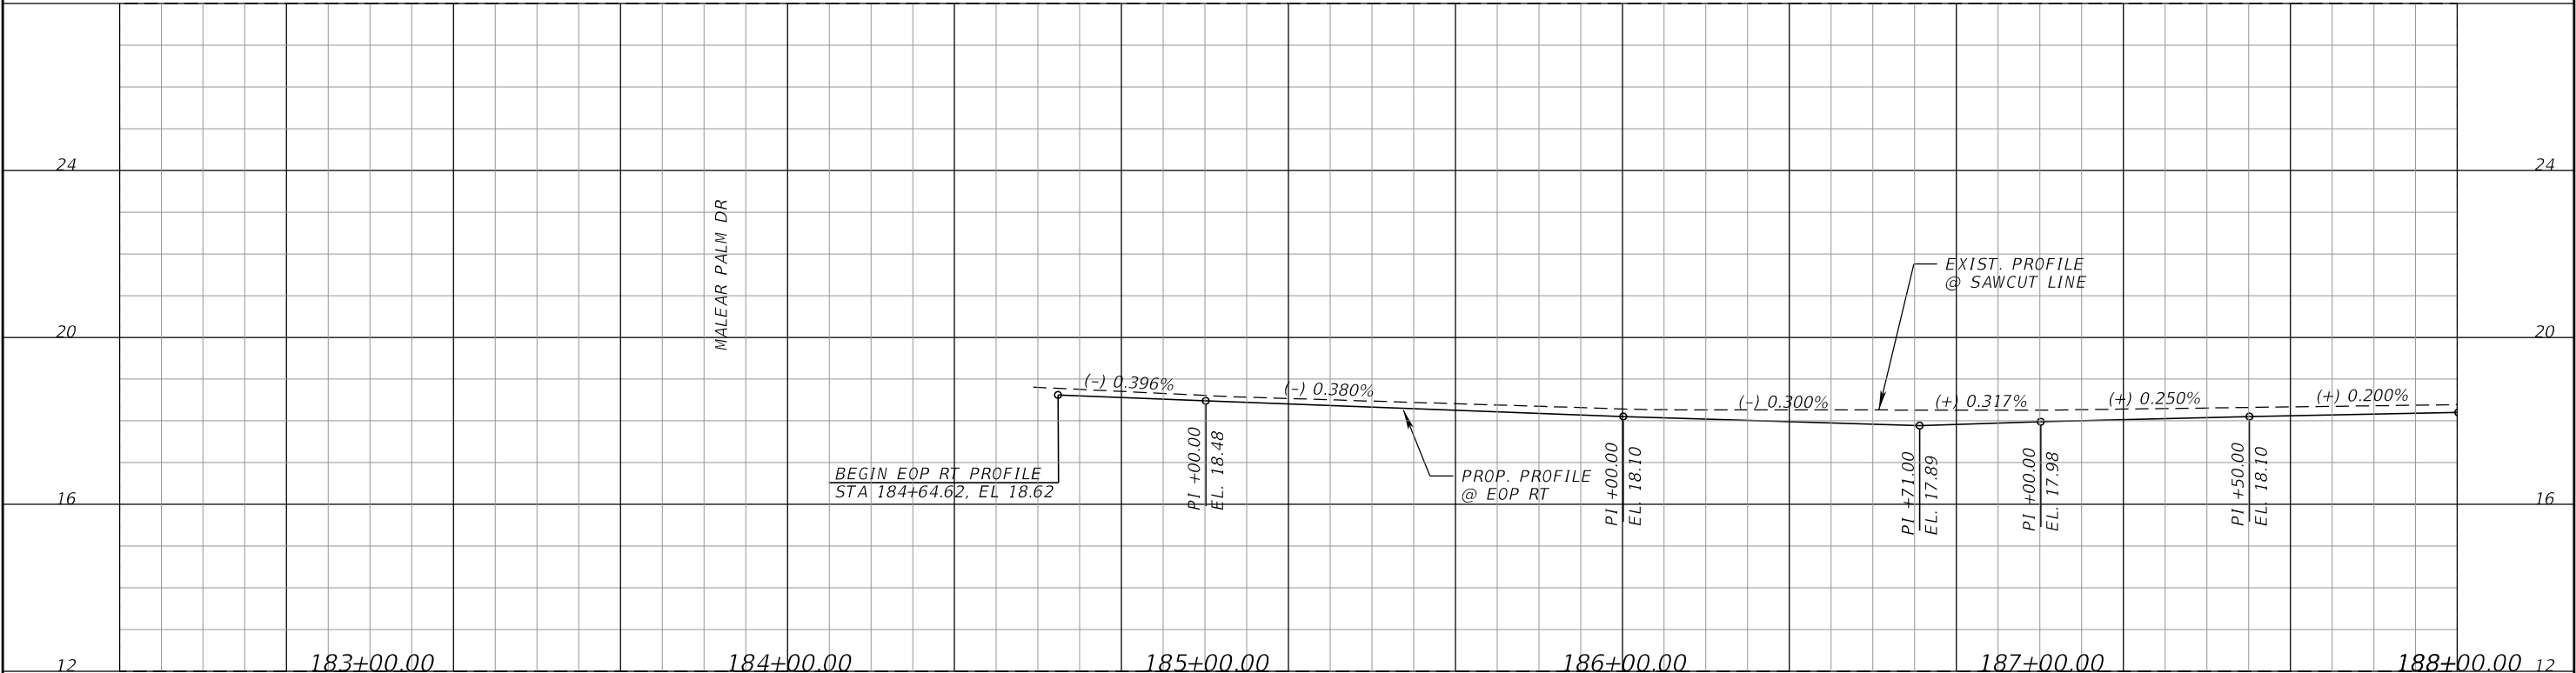

PROP. EOP RT PROFILE

Scale: 1" = 40' Horizontal
1" = 4' Vertical



PROPEL ENGINEERING, LLC.
2711 N VISTA PARKWAY, SUITE B-7
WEST PALM BEACH, FLORIDA 33411
FLORIDA BUSINESS CERT. NO. 31050
PHONE (561) 866-5730

Seal:



No.	Revisions	By	Date



PALM BEACH COUNTY
ENGINEERING AND PUBLIC WORKS
ROADWAY PRODUCTION
P.O. BOX 21229, WEST PALM BEACH, FLORIDA

SCALE: H 1"=40'
V 1"=4'

APPROVED: MA

DRAWN: EM

CHECKED: JJV

DATE 3/9/2026

LYONS ROAD
L.W.D.D. L-30 CANAL TO BOYNTON BEACH BLVD

PROFILE

SHEET: 64

OF: 216

PROJECT NO.
2018503



MohammadKhan

3/9/2026

8:59:40 AM

Q:\Projects\18130102-03_Lyons_Rd\2018503\roadway\PROF RD13.dgn

THE OFFICIAL RECORD OF THIS SHEET IS THE ELECTRONIC FILE DIGITALLY SIGNED AND SEALED UNDER RULE 61G15-23.004, F.A.C.

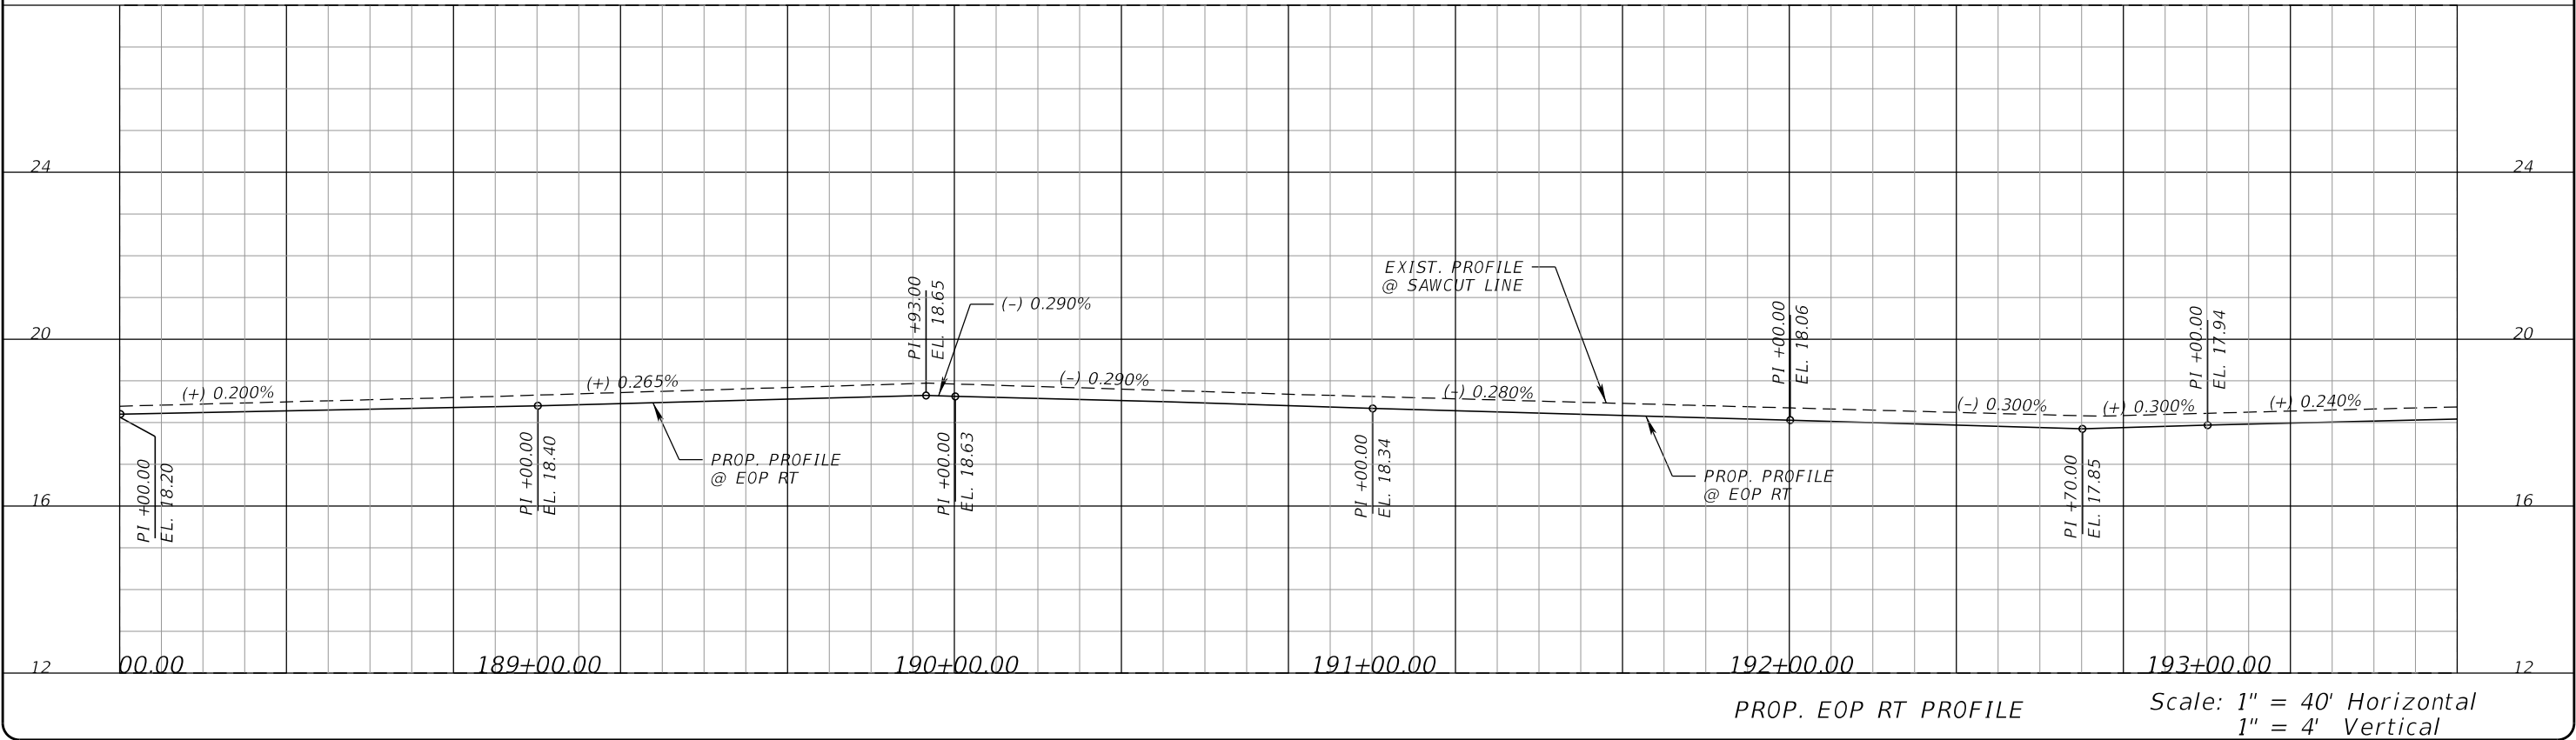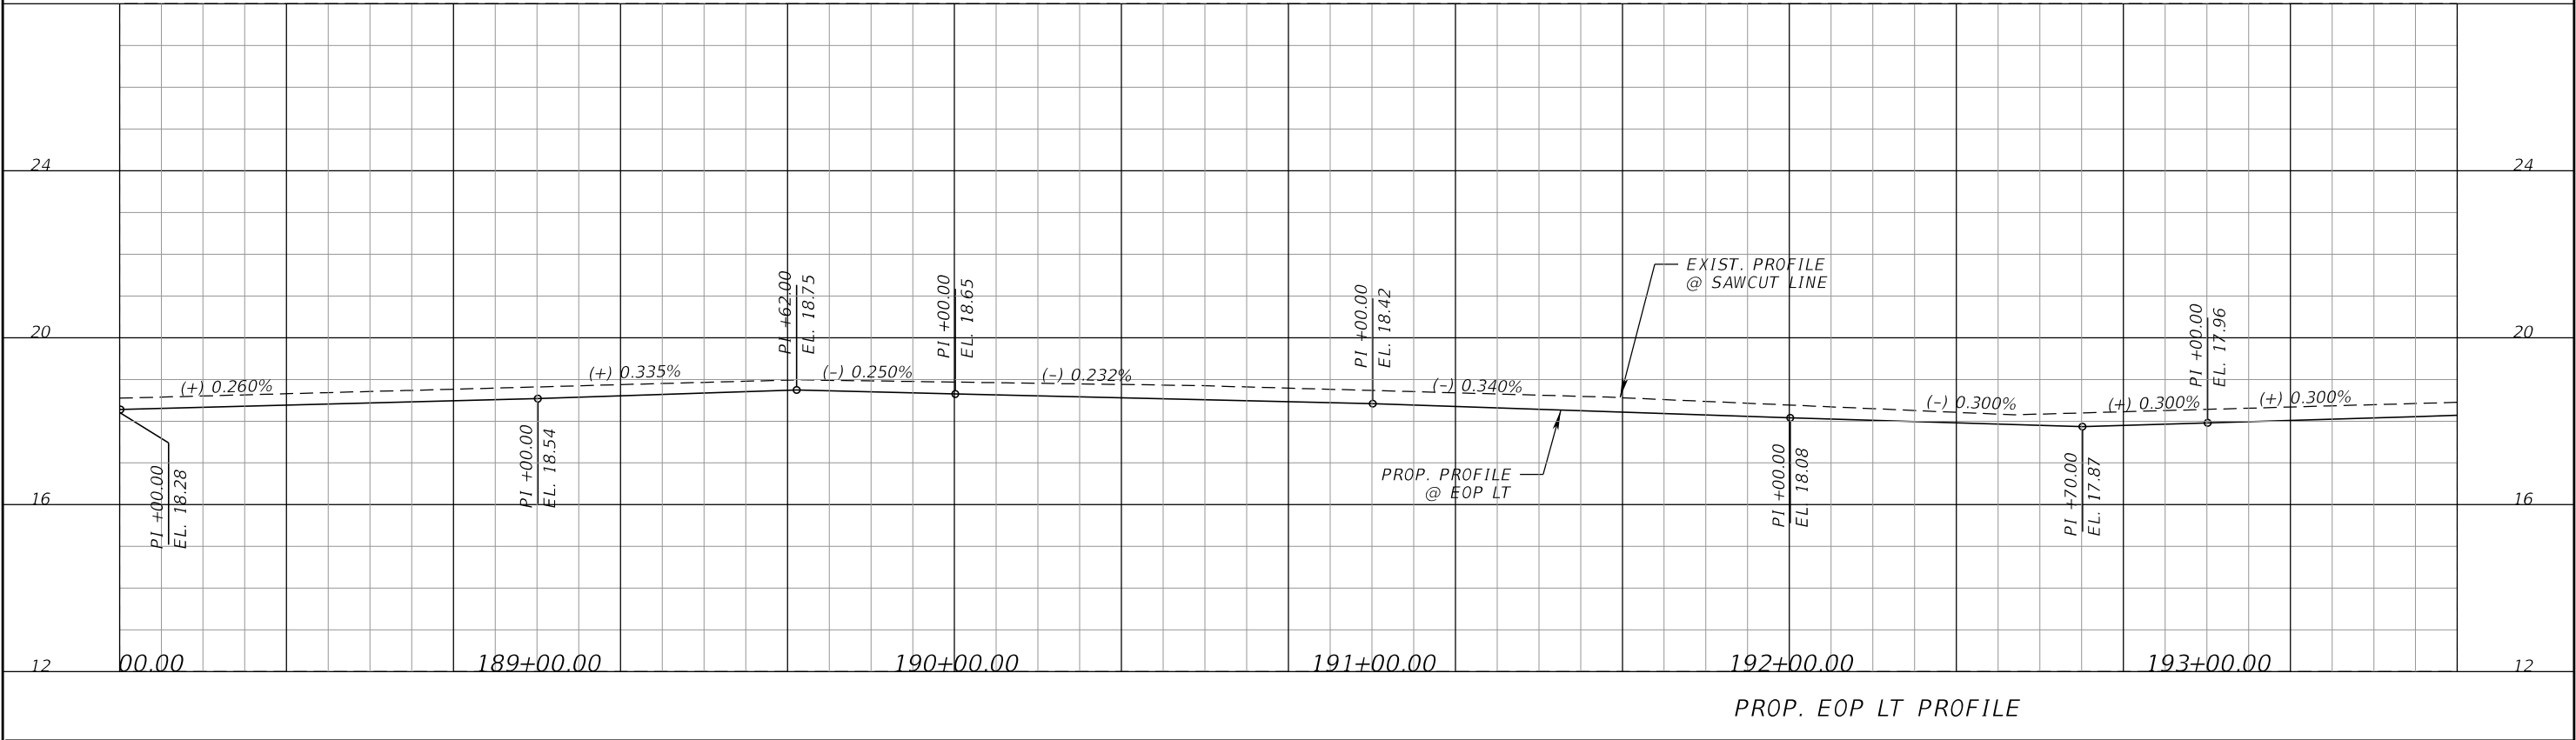



PROPEL ENGINEERING, LLC.
2711 N VISTA PARKWAY, SUITE B-7
WEST PALM BEACH, FLORIDA 33411
FLORIDA BUSINESS CERT. NO. 31050
PHONE (561) 866-5730

Seal:



No.	Revisions	By	Date



PALM BEACH COUNTY
ENGINEERING AND PUBLIC WORKS
ROADWAY PRODUCTION
P.O. BOX 21229, WEST PALM BEACH, FLORIDA



SCALE: H 1"=40'
V 1"=4'
APPROVED: MA
DRAWN: EM
CHECKED: JJV
DATE 3/9/2026

LYONS ROAD
L.W.D.D. L-30 CANAL TO BOYNTON BEACH BLVD
PROFILE

SHEET: 65
OF: 216
PROJECT NO.
2018503

0:\Projects\18130102-03_Lyons_Rd\2018503\roadway\PROFRD14.dgn

THE OFFICIAL RECORD OF THIS SHEET IS THE ELECTRONIC FILE DIGITALLY SIGNED AND SEALED UNDER RULE 61G15-23.004, F.A.C.

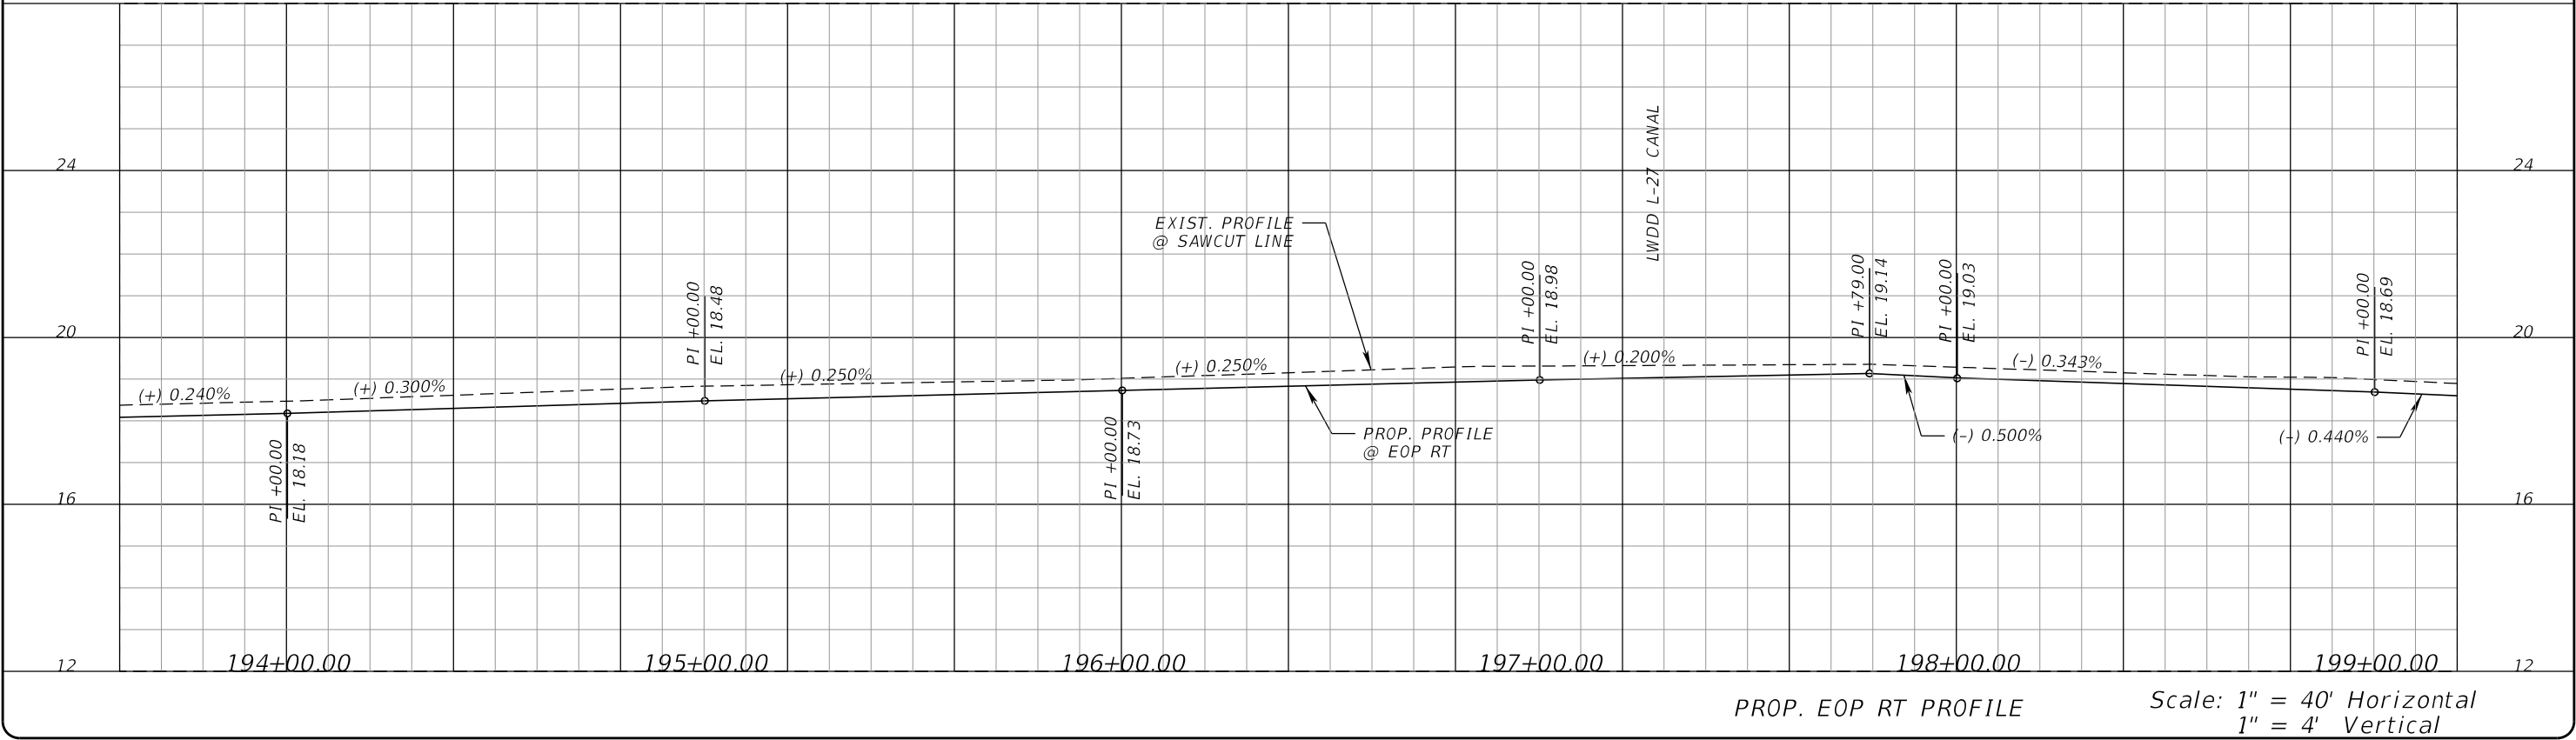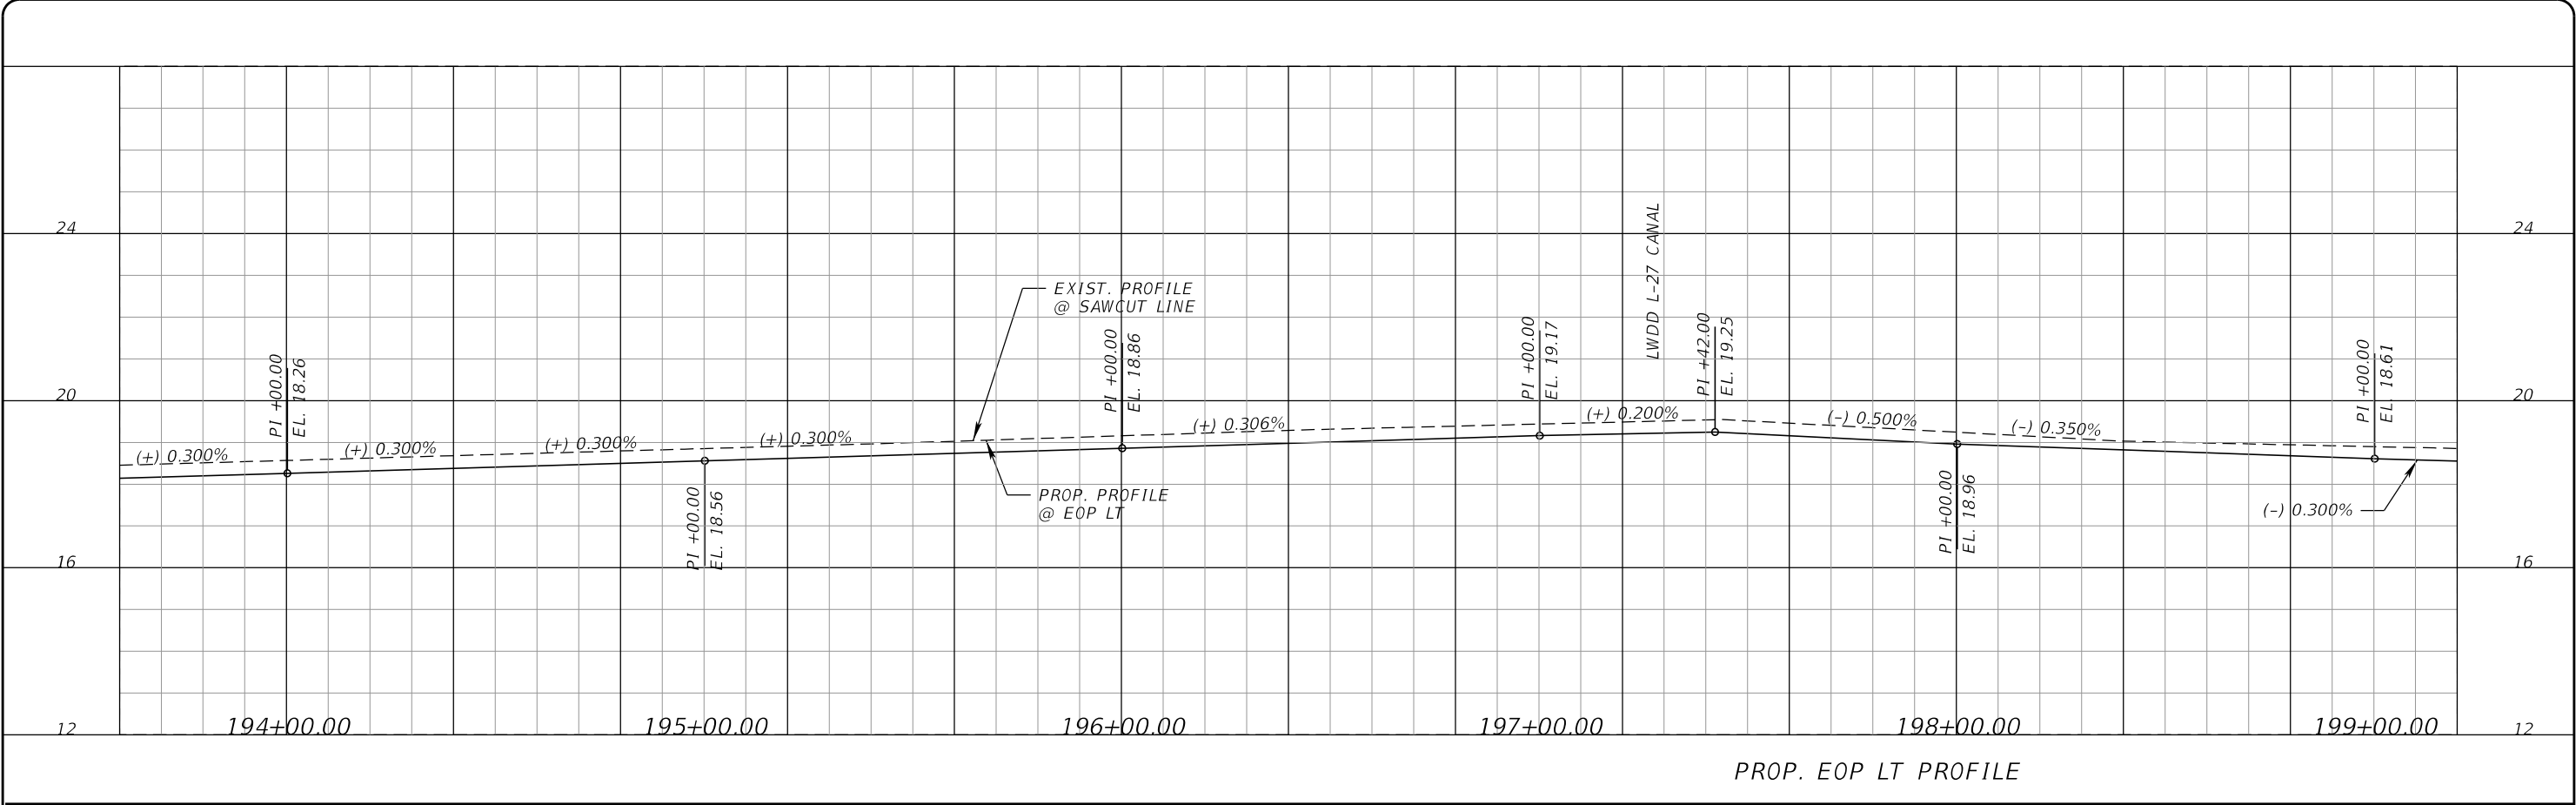

Scale: 1" = 40' Horizontal
1" = 4' Vertical



PROPEL ENGINEERING, LLC.
2711 N VISTA PARKWAY, SUITE B-7
WEST PALM BEACH, FLORIDA 33411
FLORIDA BUSINESS CERT. NO. 31050
PHONE (561) 866-5730

Seal:



No.	Revisions	By	Date



PALM BEACH COUNTY
ENGINEERING AND PUBLIC WORKS
ROADWAY PRODUCTION
P.O. BOX 21229, WEST PALM BEACH, FLORIDA

SCALE: H 1"=40'
V 1"=4'

APPROVED: MA

DRAWN: EM

CHECKED: JJV

DATE 3/9/2026

LYONS ROAD
L.W.D.D. L-30 CANAL TO BOYNTON BEACH BLVD

PROFILE



SHEET: 66

OF: 216

PROJECT NO. 2018503

Q:\Projects\18130102-03_Lyons_Rd\2018503\roadway\PROF RD15.dgn

THE OFFICIAL RECORD OF THIS SHEET IS THE ELECTRONIC FILE DIGITALLY SIGNED AND SEALED UNDER RULE 61G15-23.004, F.A.C.

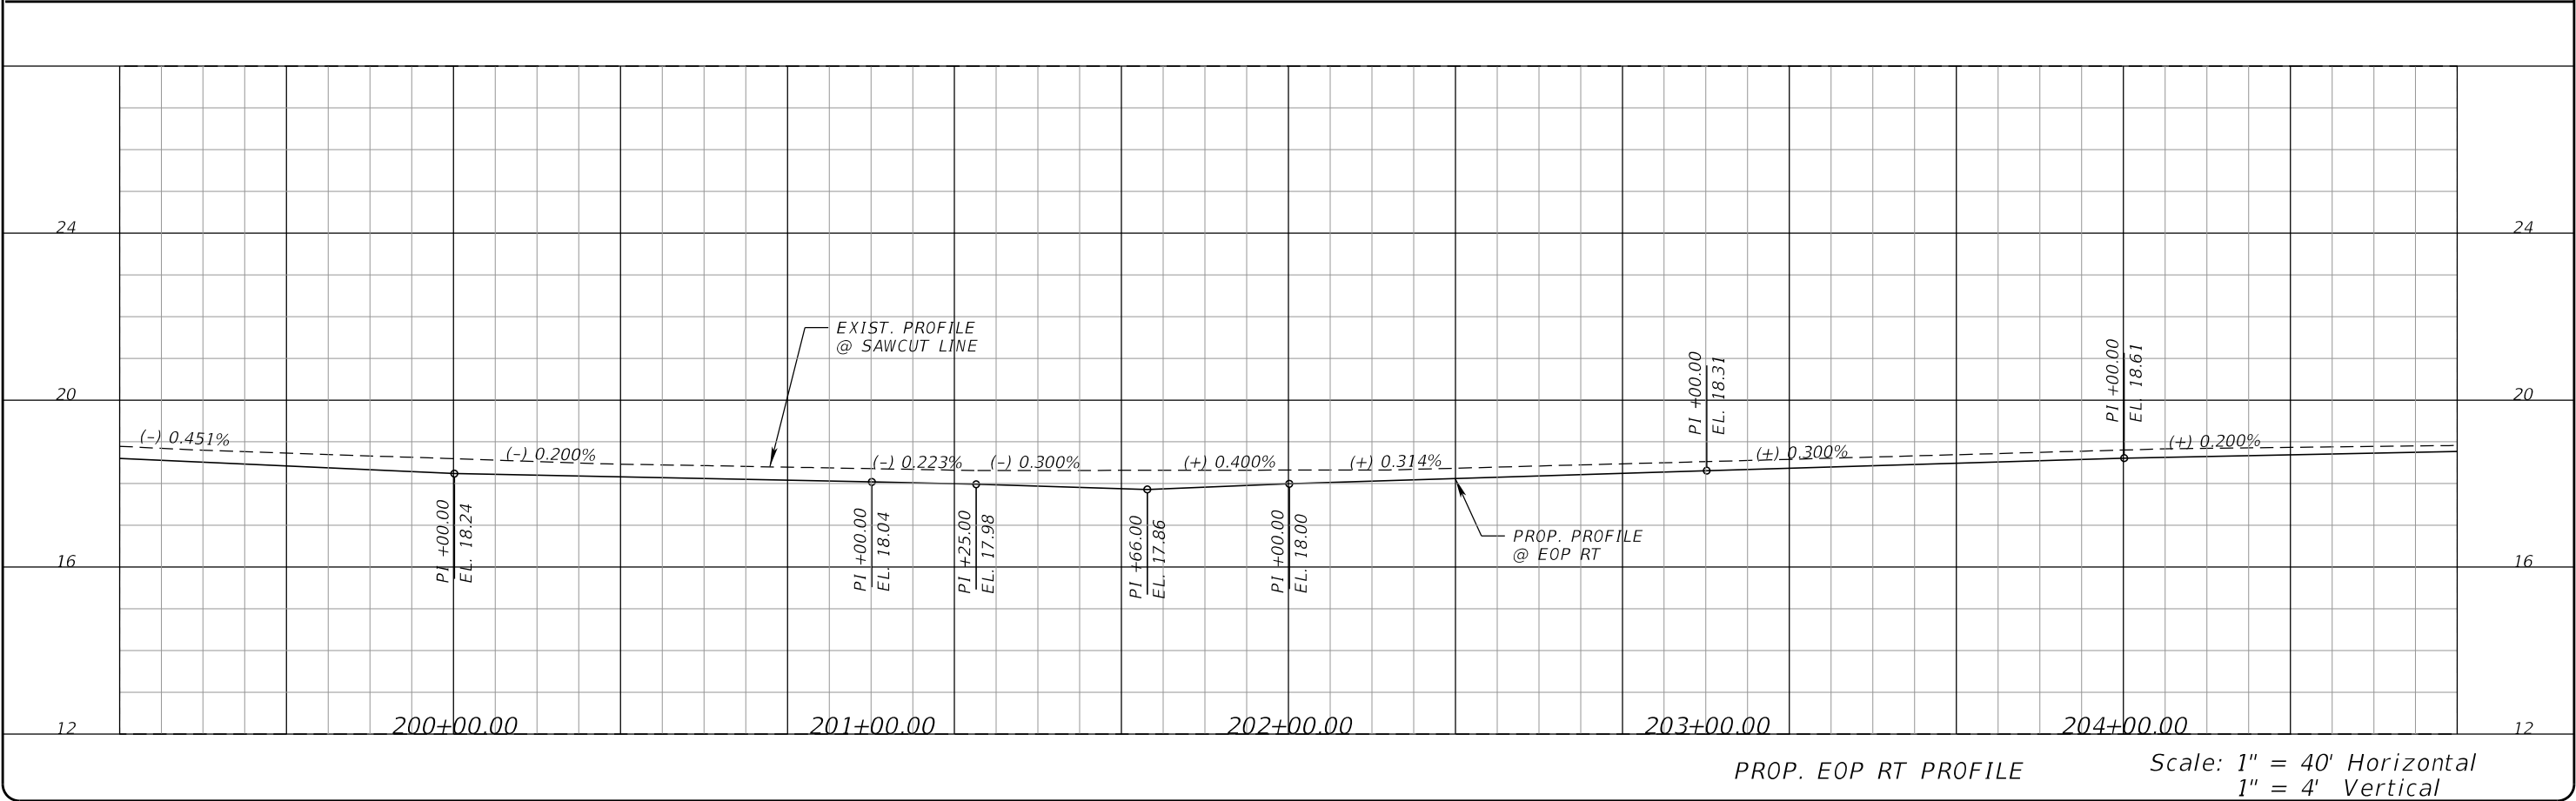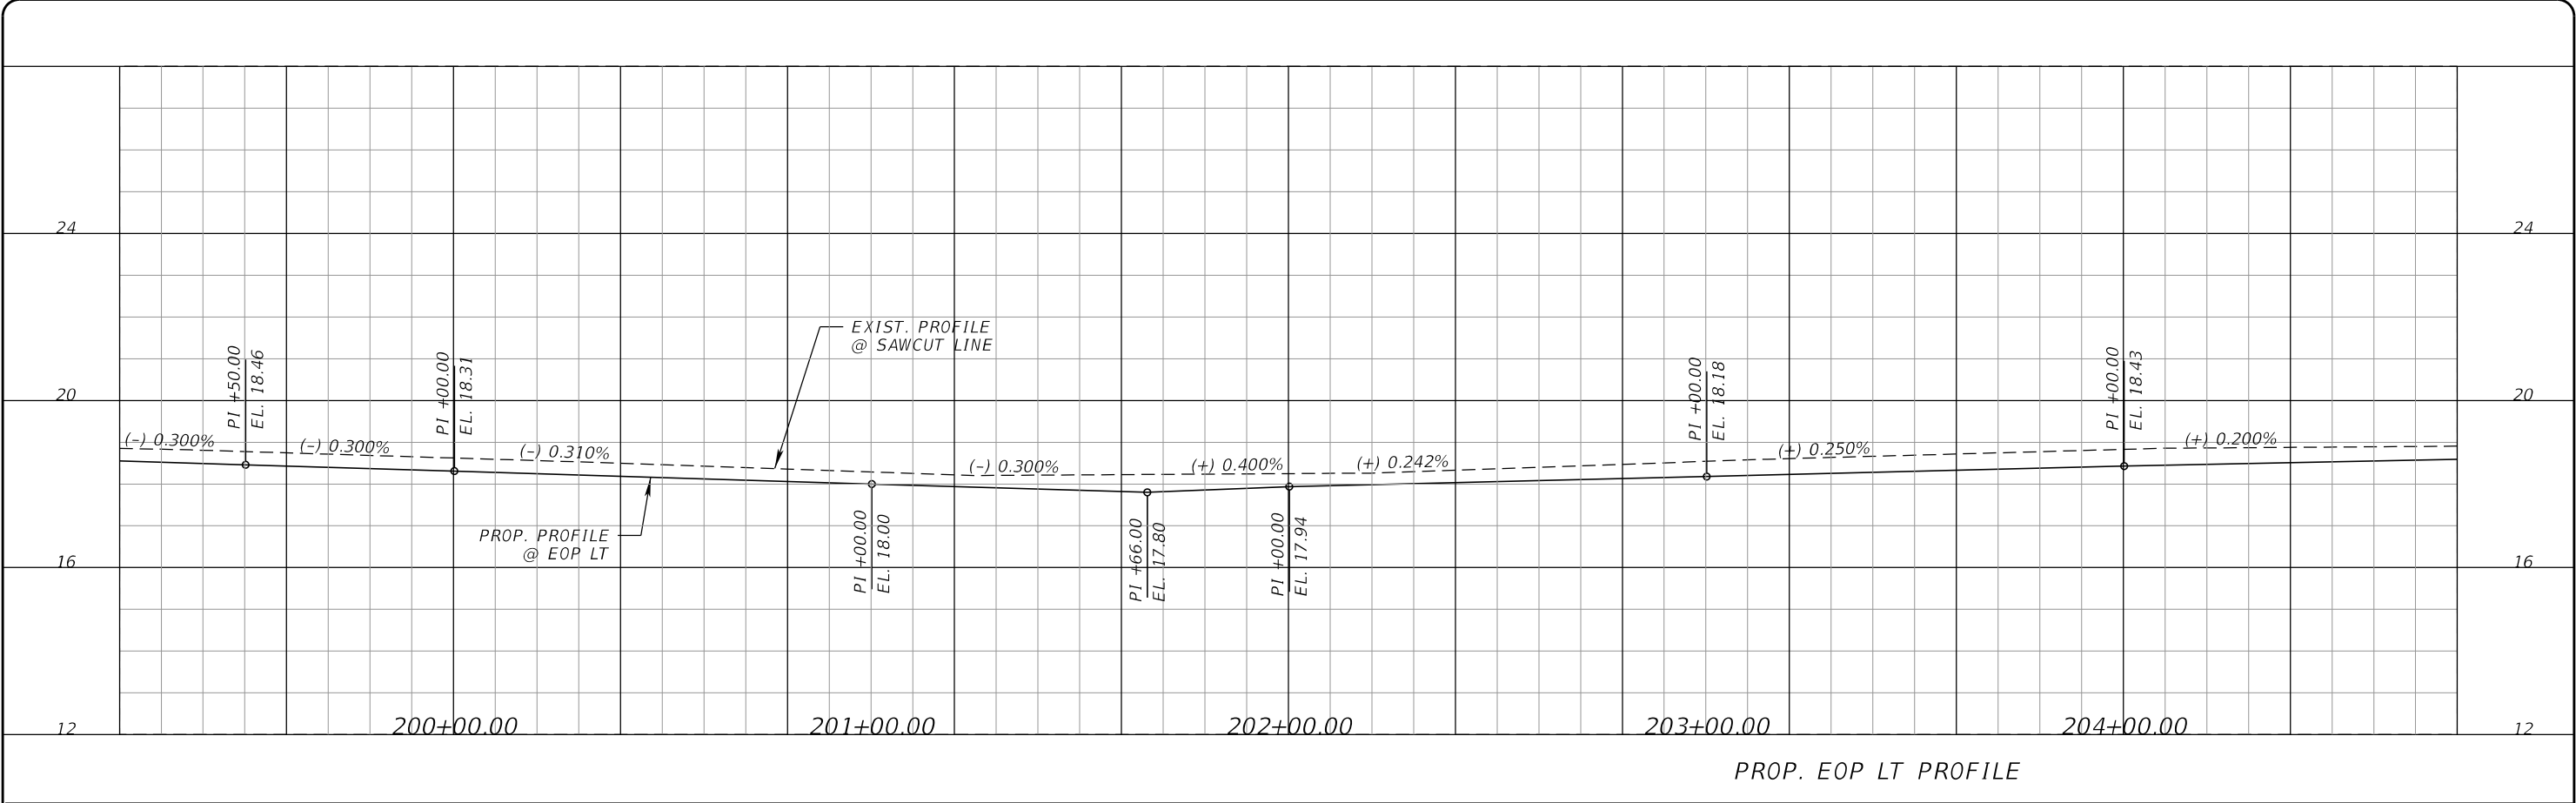



PROPEL ENGINEERING, LLC.
2711 N VISTA PARKWAY, SUITE B-7
WEST PALM BEACH, FLORIDA 33411
FLORIDA BUSINESS CERT. NO. 31050
PHONE (561) 866-5730

Seal:



No.	Revisions	By	Date



PALM BEACH COUNTY
ENGINEERING AND PUBLIC WORKS
ROADWAY PRODUCTION
P.O. BOX 21229, WEST PALM BEACH, FLORIDA



SCALE: H 1"=40'
V 1"=4'
APPROVED: MA
DRAWN: EM
CHECKED: JJV
DATE 3/9/2026

LYONS ROAD
L.W.D.D. L-30 CANAL TO BOYNTON BEACH BLVD
PROFILE

SHEET: 67
OF: 216
PROJECT NO.
2018503

Q:\Projects\18130102-03_Lyons_Rd\2018503\roadway\PROF RD-46.dgn

THE OFFICIAL RECORD OF THIS SHEET IS THE ELECTRONIC FILE DIGITALLY SIGNED AND SEALED UNDER RULE 61G15-23.004, F.A.C.

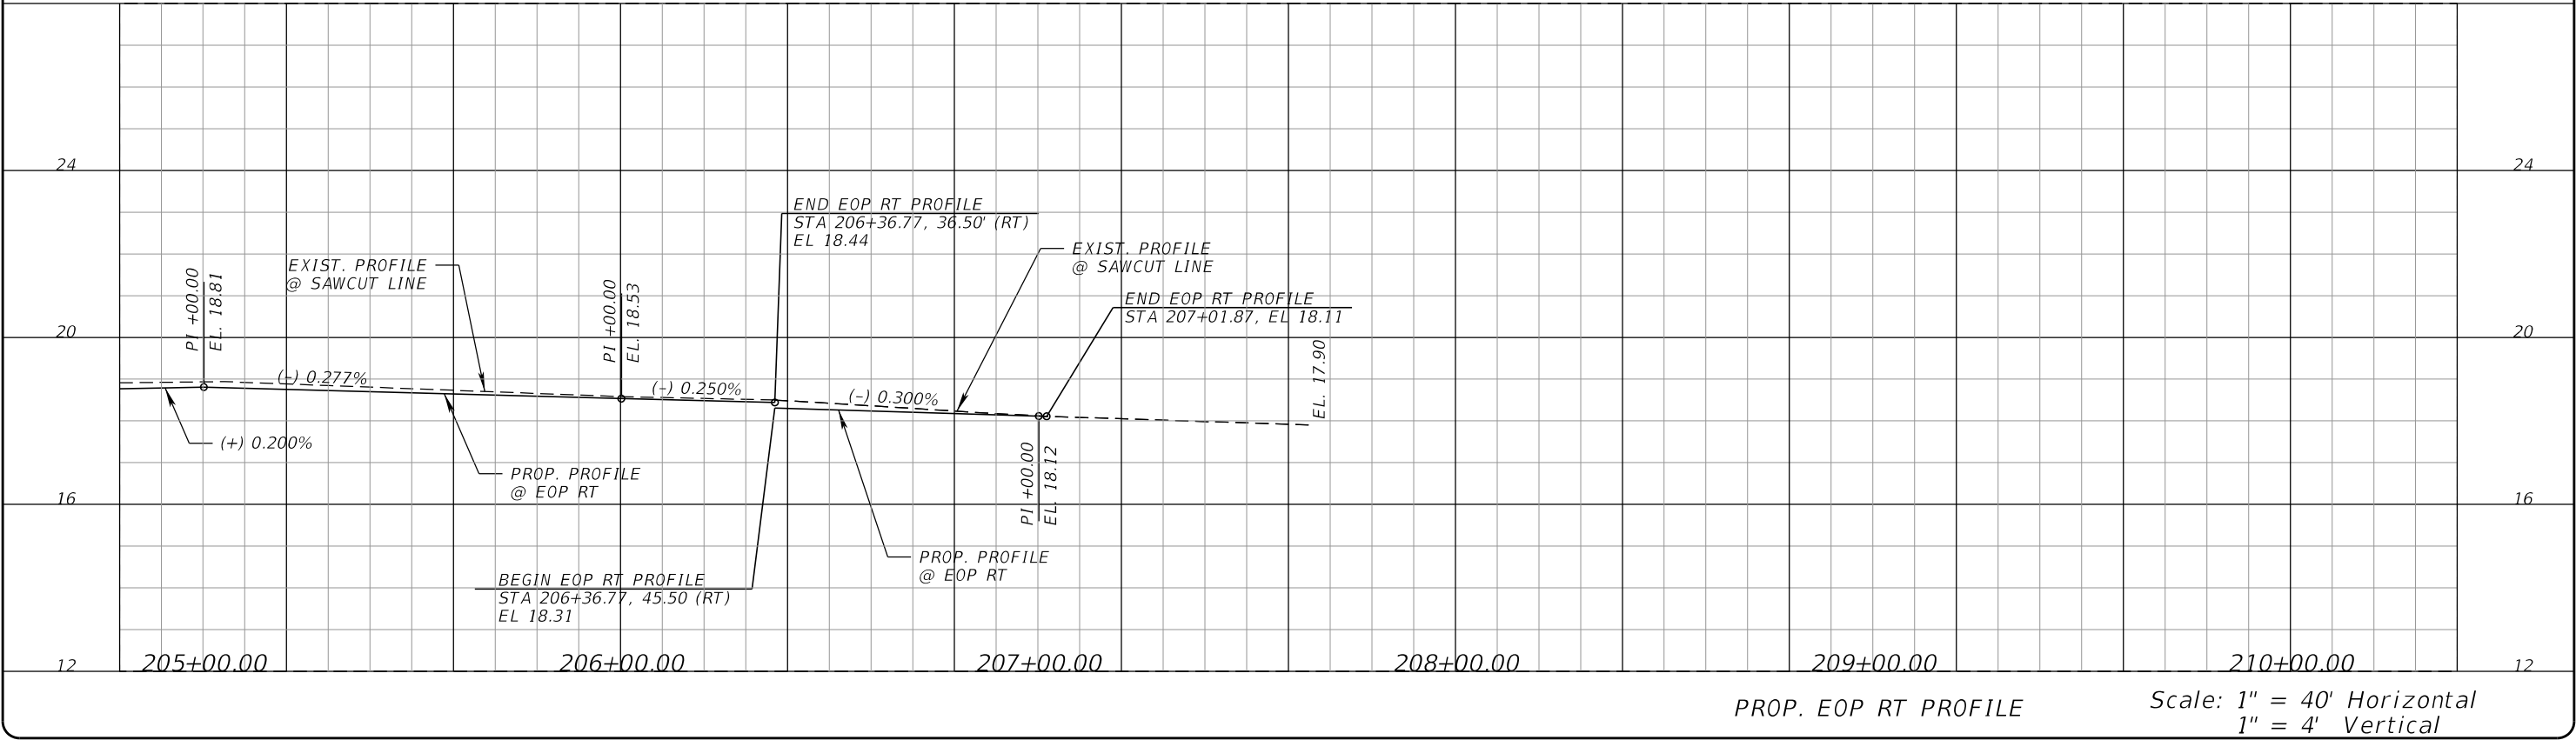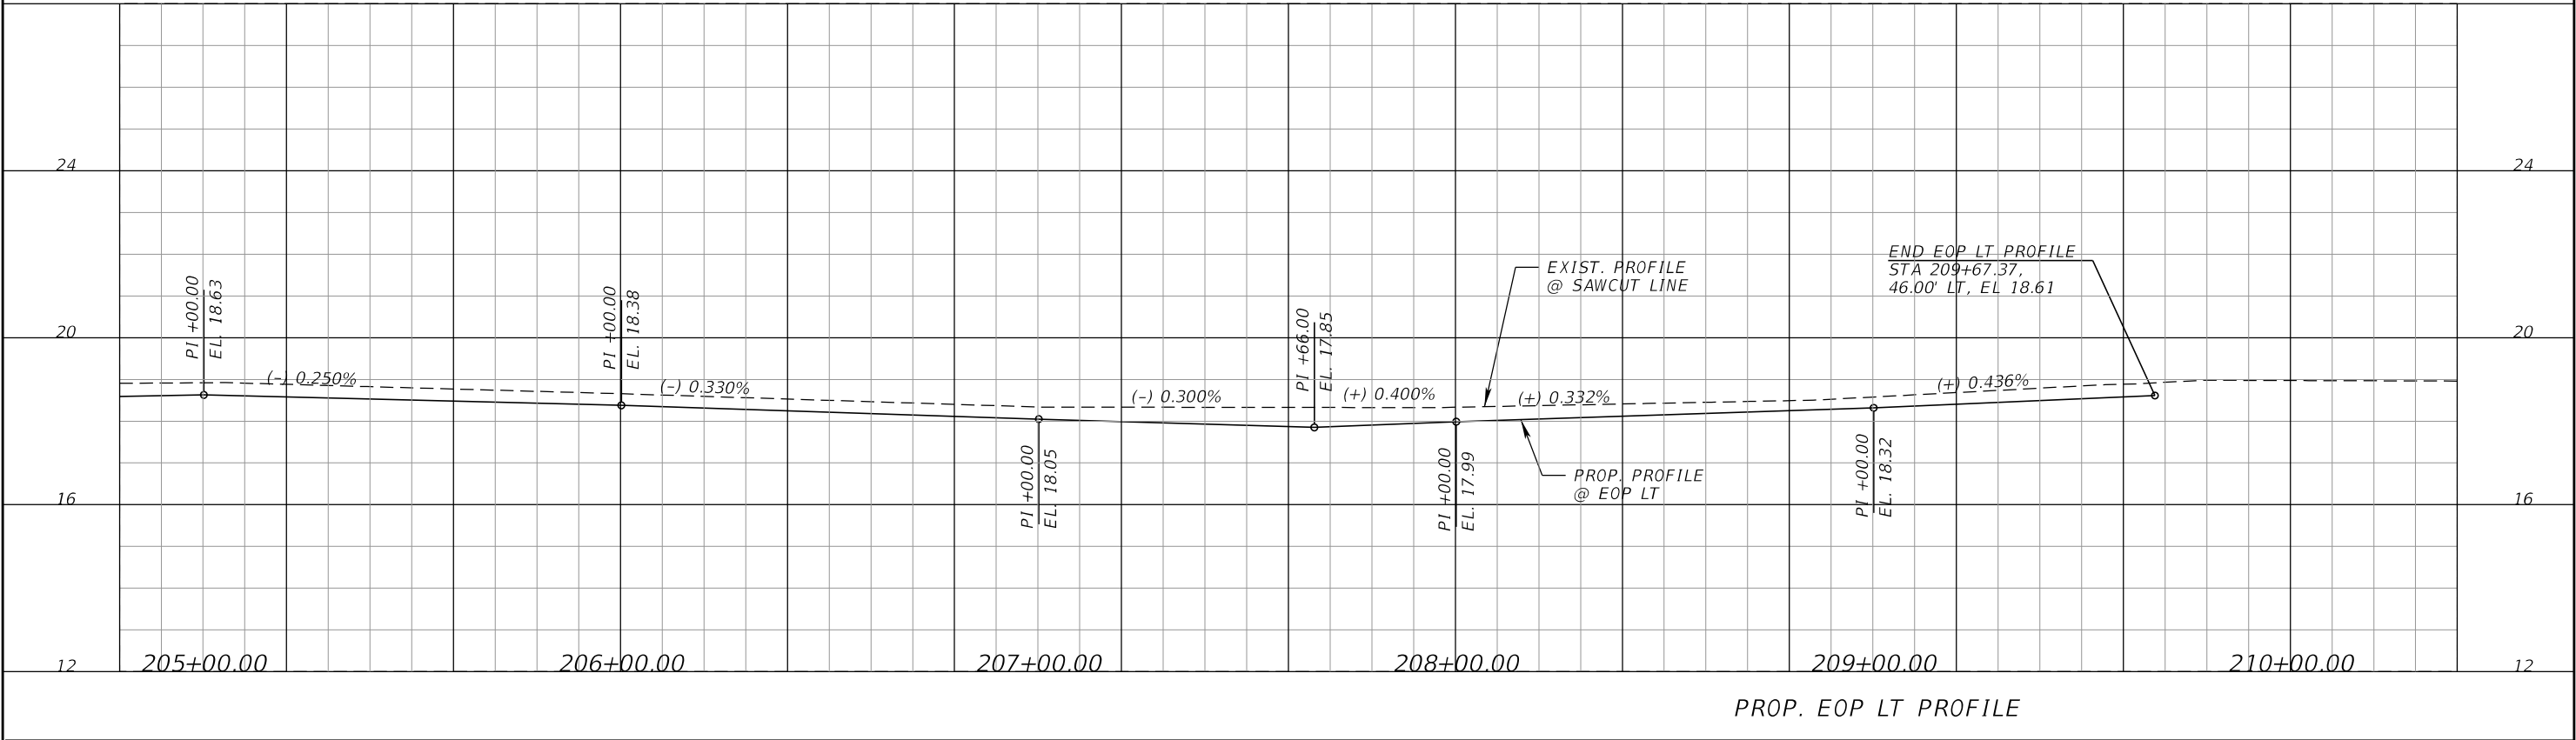

PROPEL ENGINEERING, LLC.
2711 N VISTA PARKWAY, SUITE B-7
WEST PALM BEACH, FLORIDA 33411
FLORIDA BUSINESS CERT. NO. 31050
PHONE (561) 866-5730

Seal:

No.	Revisions	By	Date

PALM BEACH COUNTY
ENGINEERING AND PUBLIC WORKS
ROADWAY PRODUCTION
P.O. BOX 21229, WEST PALM BEACH, FLORIDA

SCALE: H 1"=40'
V 1"=4'

APPROVED: MA

DRAWN: EM

CHECKED: JJV

DATE 3/9/2026

LYONS ROAD
L.W.D.D. L-30 CANAL TO BOYNTON BEACH BLVD

PROFILE


SHEET: 68

OF: 216


PROJECT NO. 2018503

Q:\Projects\18130102-03_Lyons_Rd\2018503\roadway\PROF RD17.dgn

THE OFFICIAL RECORD OF THIS SHEET IS THE ELECTRONIC FILE DIGITALLY SIGNED AND SEALED UNDER RULE 61G15-23.004, F.A.C.

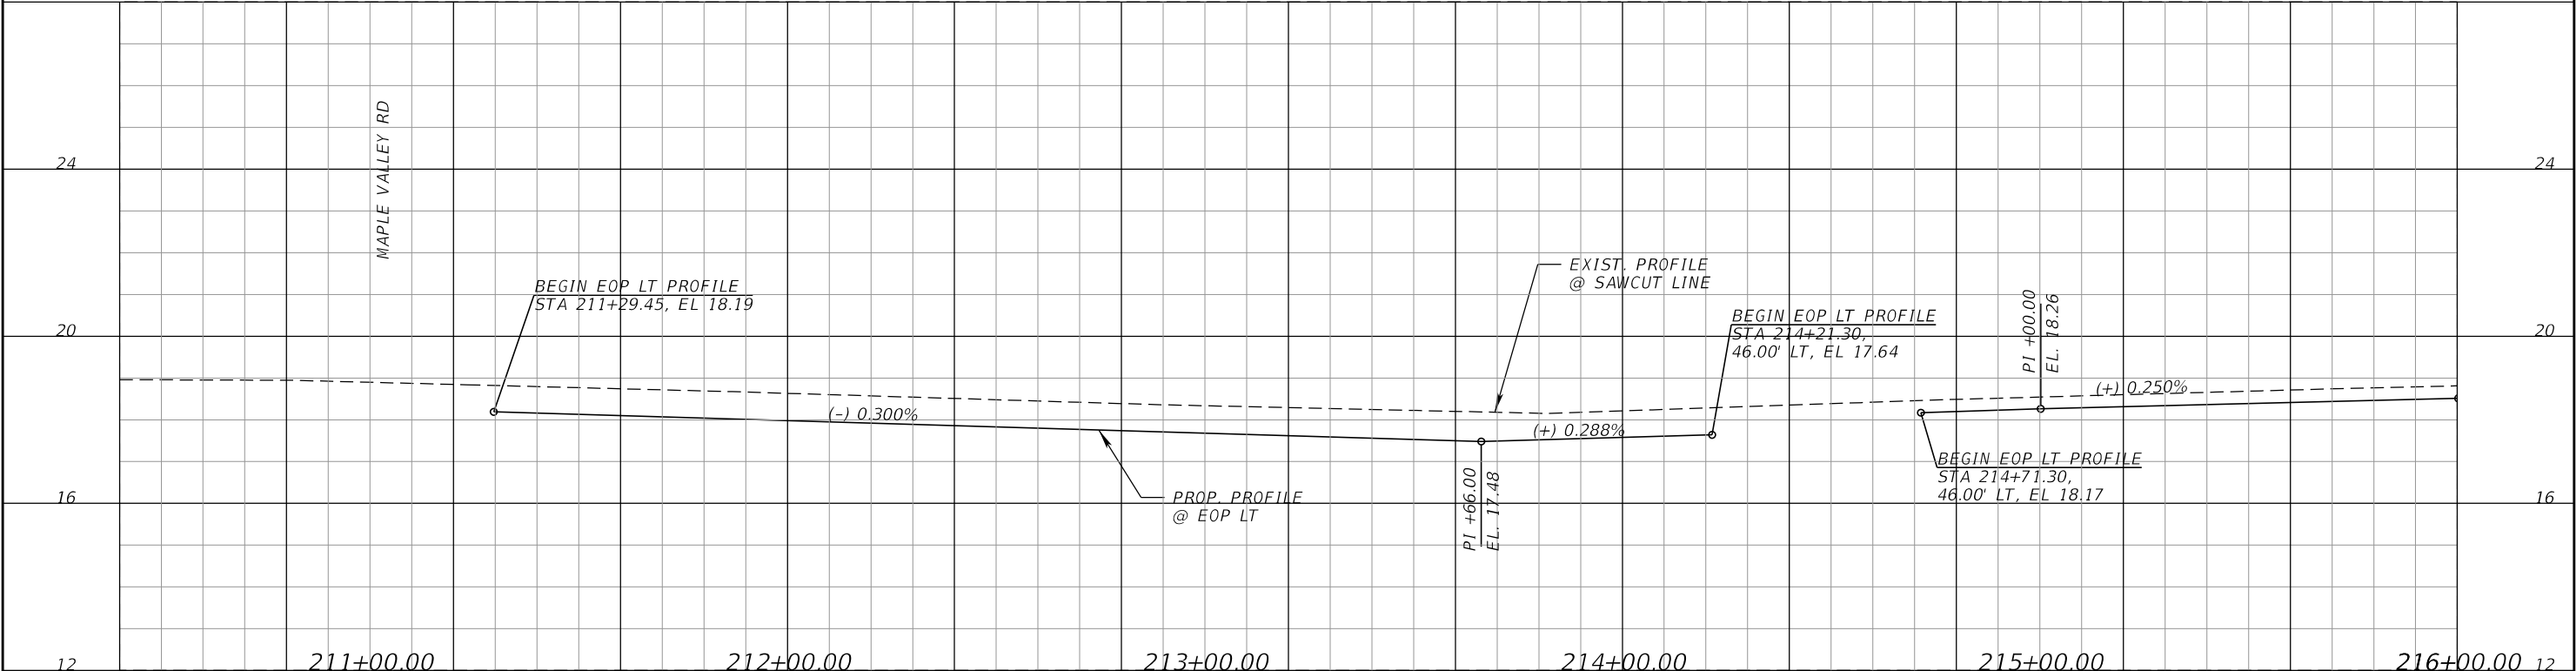

PROP. EOP LT PROFILE

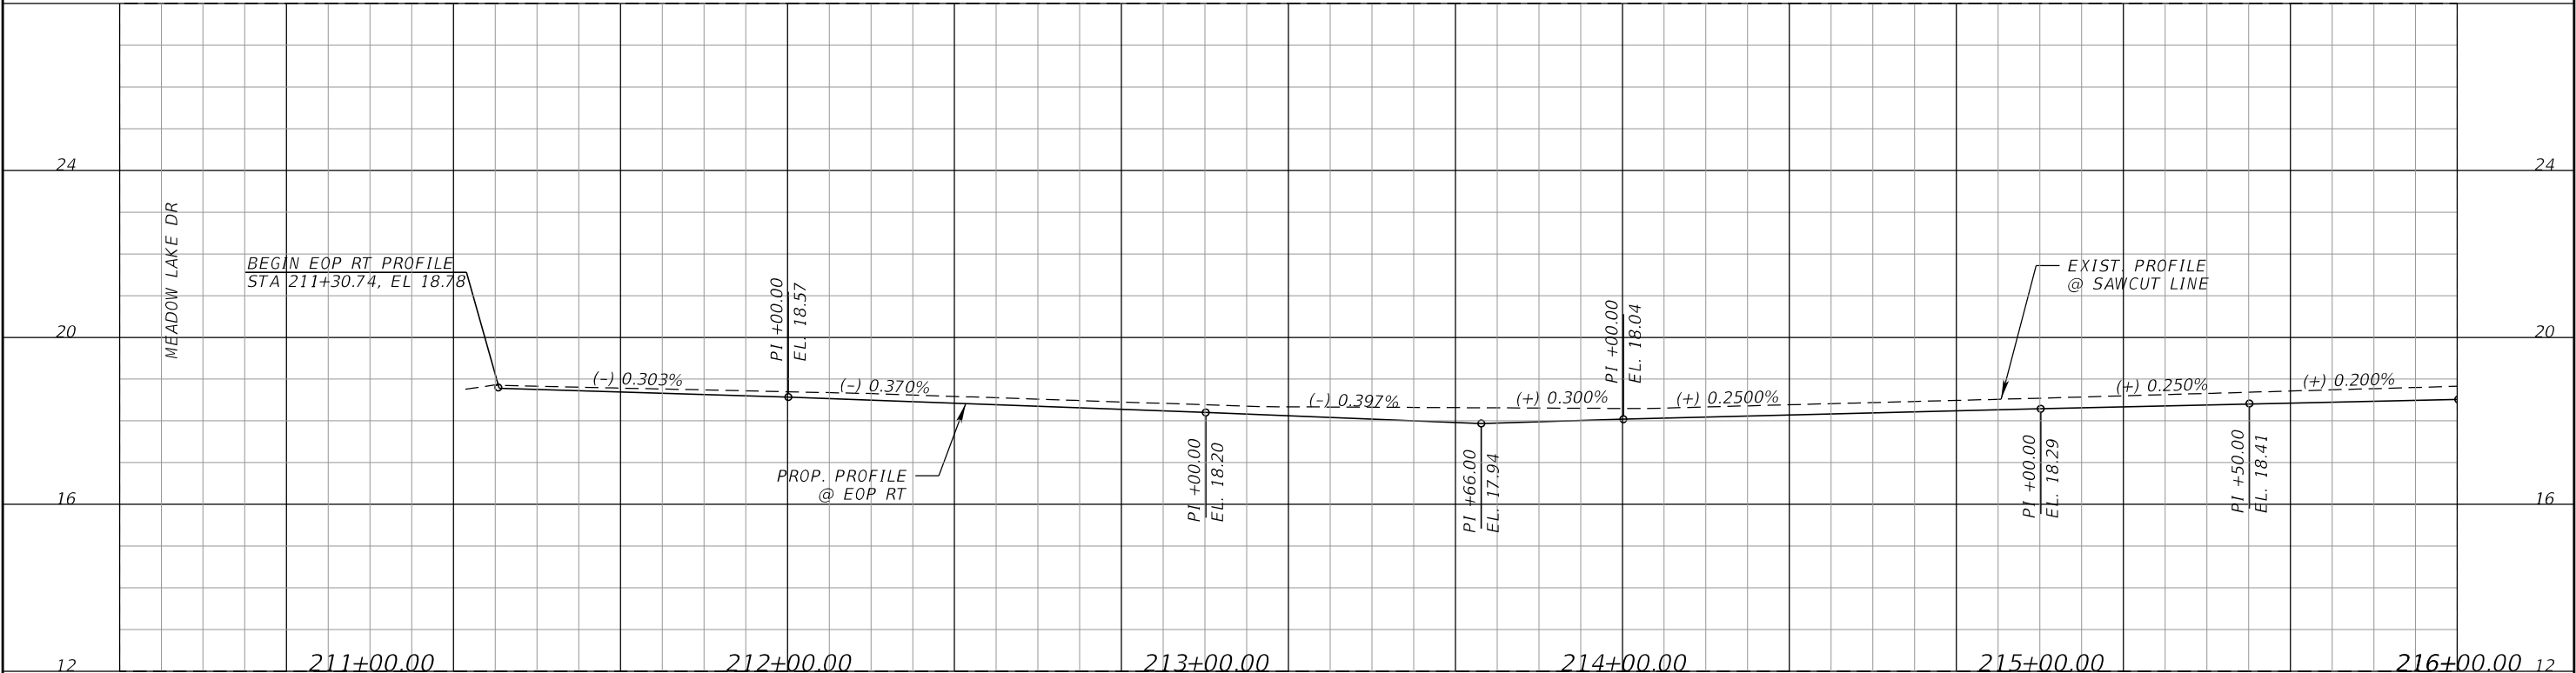

PROP. EOP RT PROFILE

Scale: 1" = 40' Horizontal
1" = 4' Vertical



PROPEL ENGINEERING, LLC.
2711 N VISTA PARKWAY, SUITE B-7
WEST PALM BEACH, FLORIDA 33411
FLORIDA BUSINESS CERT. NO. 31050
PHONE (561) 866-5730

Seal:



No.	Revisions	By	Date



PALM BEACH COUNTY
ENGINEERING AND PUBLIC WORKS
ROADWAY PRODUCTION
P.O. BOX 21229, WEST PALM BEACH, FLORIDA

SCALE: H 1"=40'
V 1"=4'

APPROVED: MA

DRAWN: EM

CHECKED: JJV

DATE 3/9/2026

LYONS ROAD
L.W.D.D. L-30 CANAL TO BOYNTON BEACH BLVD

PROFILE


SHEET: 69

OF: 216


PROJECT NO.
2018503

Q:\Projects\18130102-03_Lyons_Rd\2018503\roadway\PROF RD-48.dgn

THE OFFICIAL RECORD OF THIS SHEET IS THE ELECTRONIC FILE DIGITALLY SIGNED AND SEALED UNDER RULE 61G15-23.004, F.A.C.

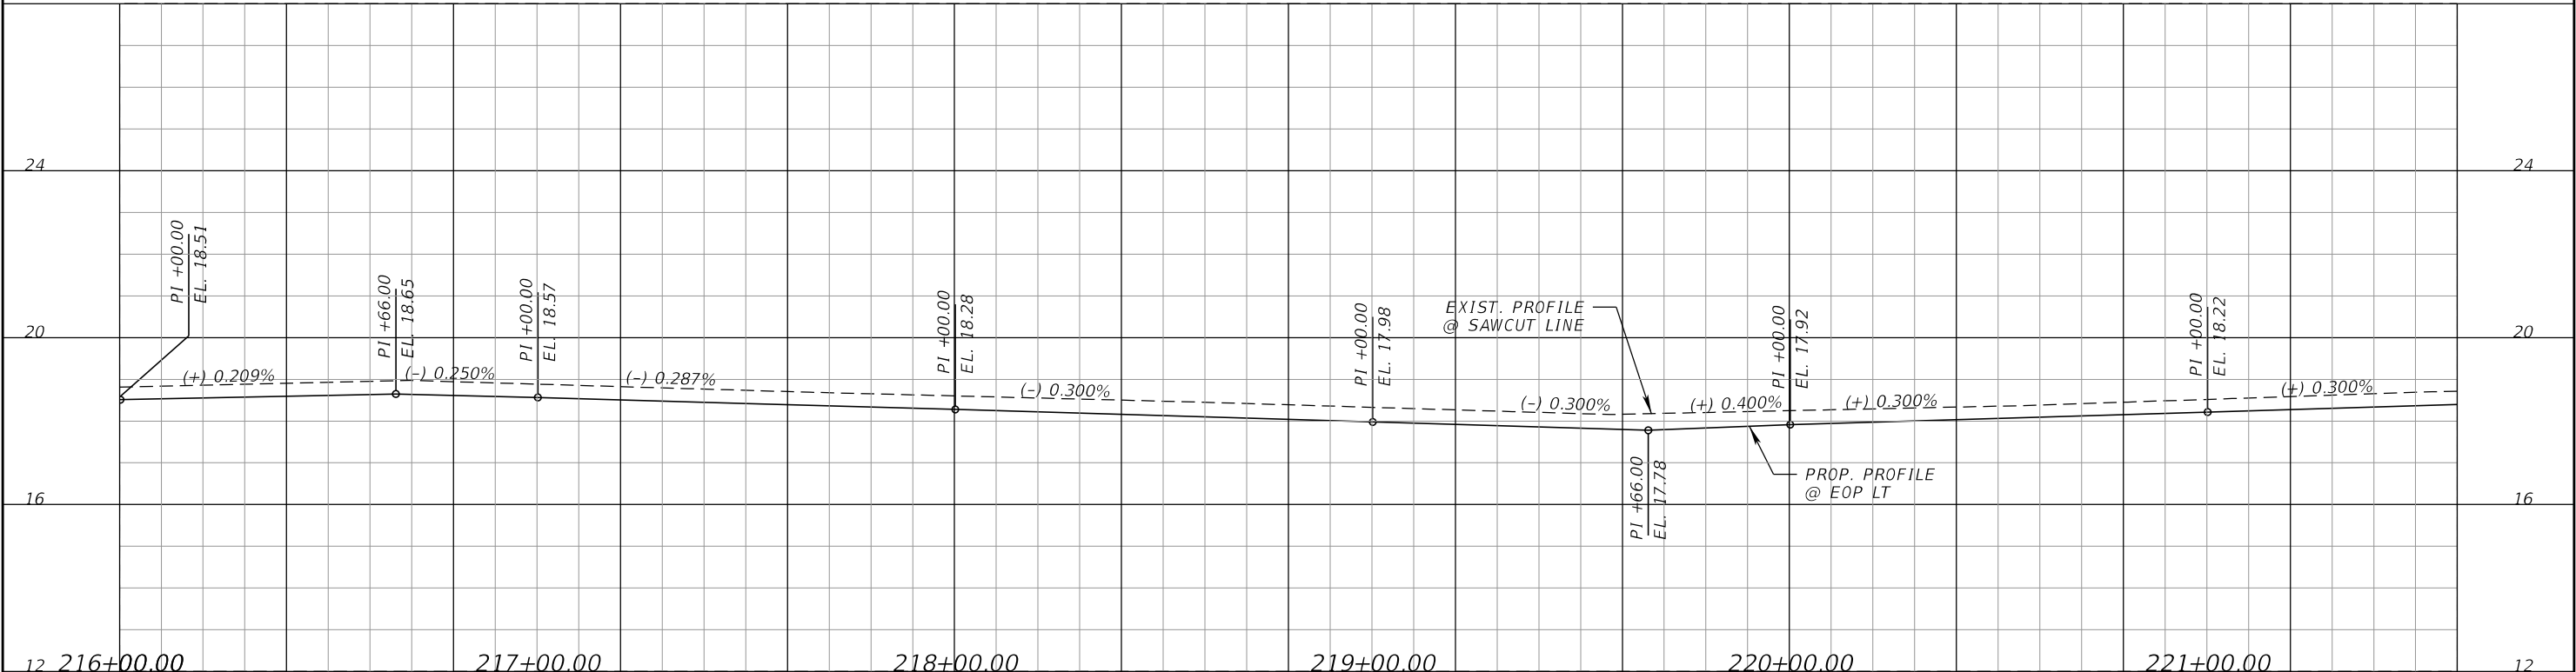

PROP. EOP LT PROFILE

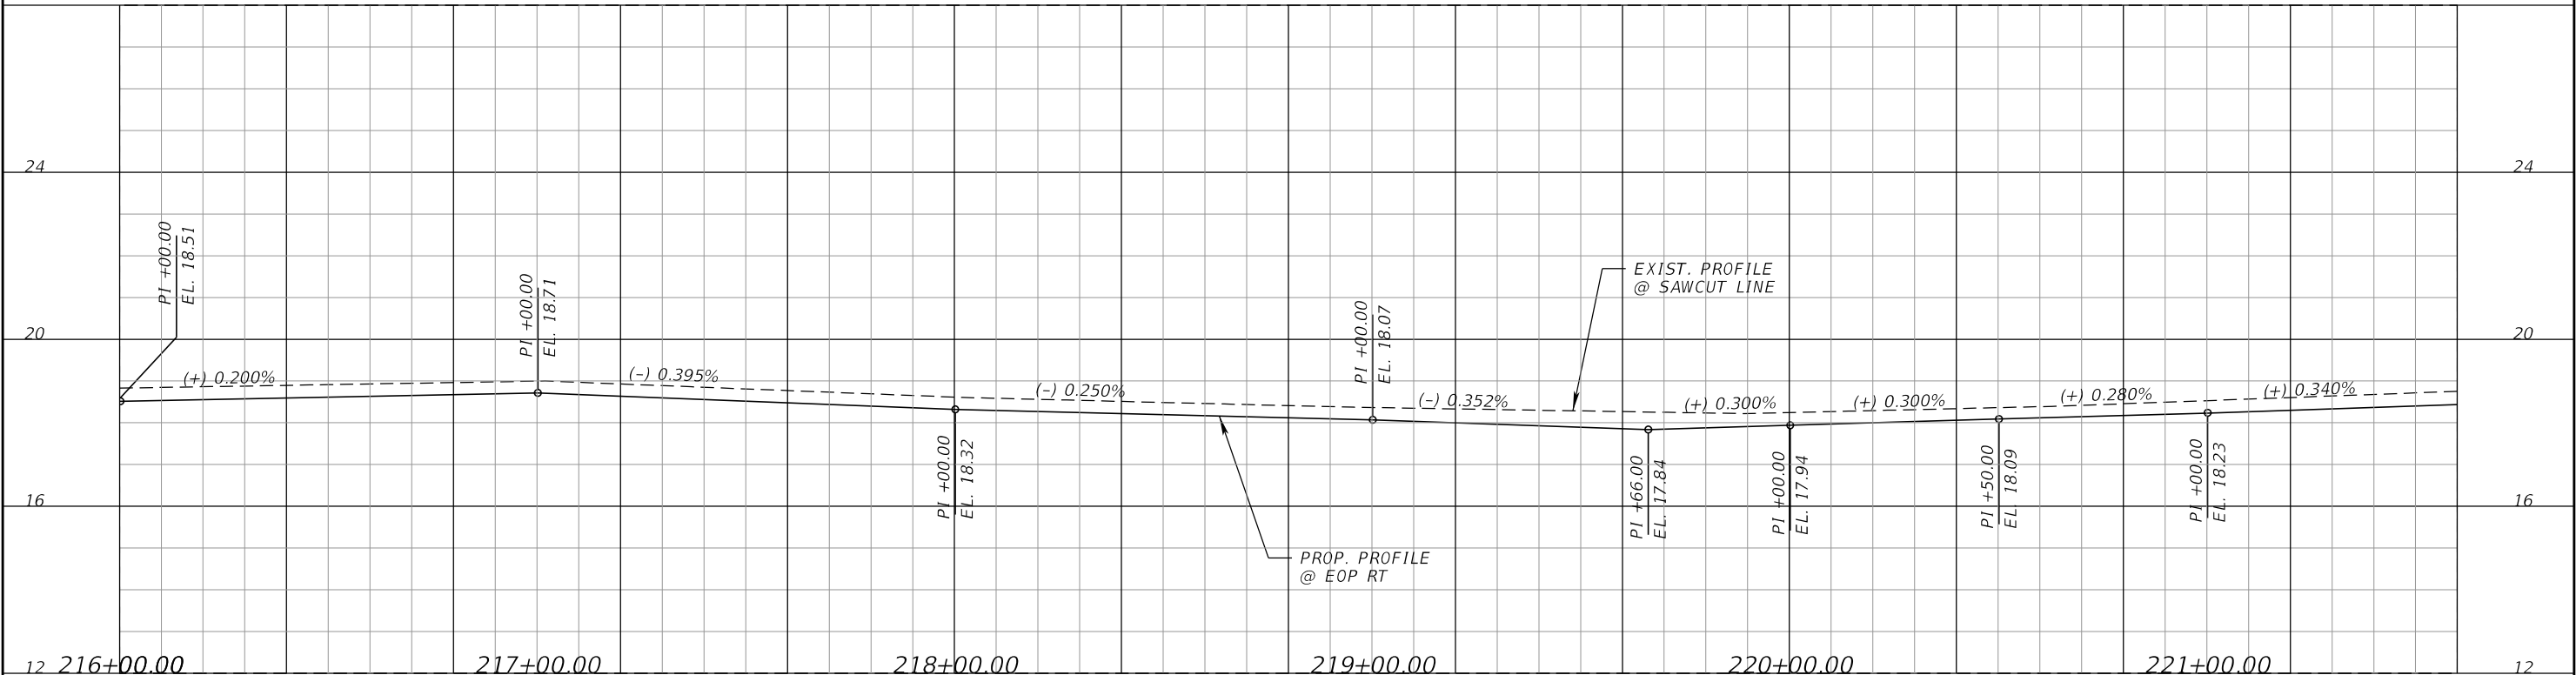

PROP. EOP RT PROFILE

Scale: 1" = 40' Horizontal
1" = 4' Vertical



PROPEL ENGINEERING, LLC.
2711 N VISTA PARKWAY, SUITE B-7
WEST PALM BEACH, FLORIDA 33411
FLORIDA BUSINESS CERT. NO. 31050
PHONE (561) 866-5730

Seal:



No.	Revisions	By	Date



PALM BEACH COUNTY
ENGINEERING AND PUBLIC WORKS
ROADWAY PRODUCTION
P.O. BOX 21229, WEST PALM BEACH, FLORIDA

SCALE: H 1"=40'
V 1"=4'

APPROVED: MA

DRAWN: EM

CHECKED: JJV

DATE 3/9/2026



LYONS ROAD
L.W.D.D. L-30 CANAL TO BOYNTON BEACH BLVD

PROFILE

SHEET: 70
OF: 216

PROJECT NO.
2018503

THE OFFICIAL RECORD OF THIS SHEET IS THE ELECTRONIC FILE DIGITALLY SIGNED AND SEALED UNDER RULE 61G15-23.004, F.A.C.

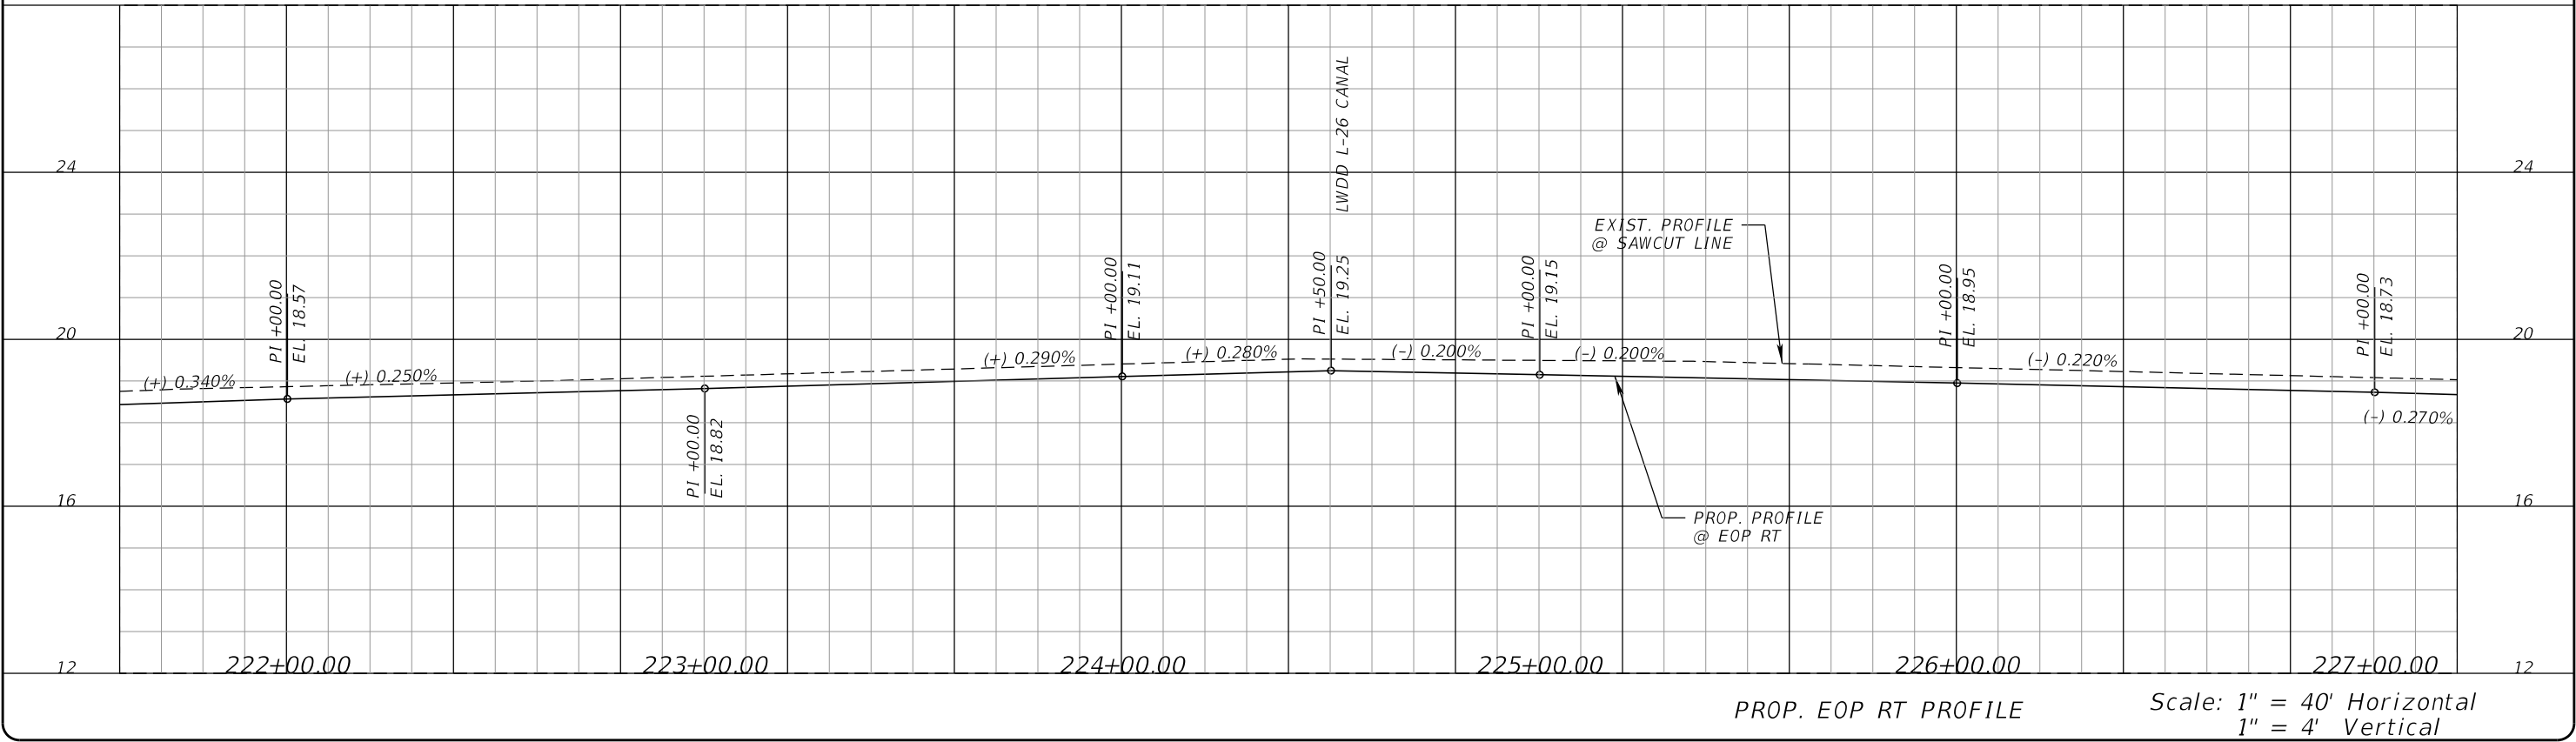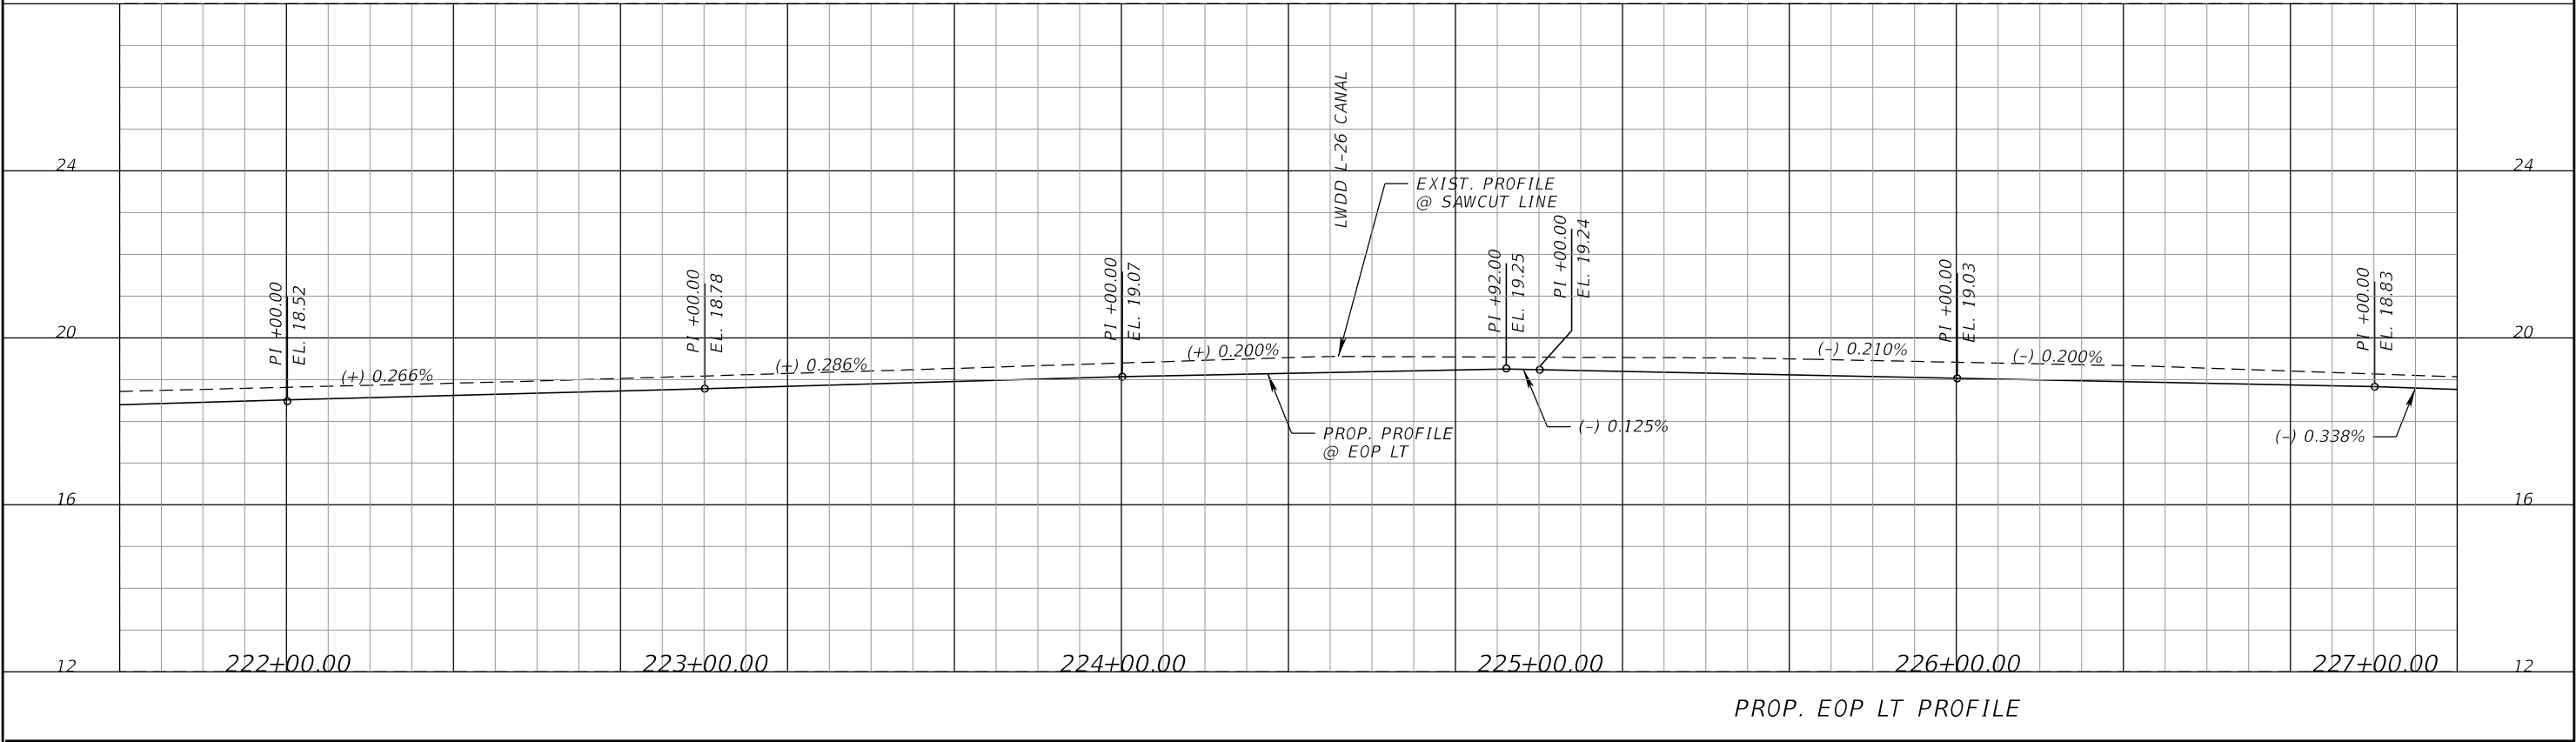

PROPEL ENGINEERING, LLC.
2711 N VISTA PARKWAY, SUITE B-7
WEST PALM BEACH, FLORIDA 33411
FLORIDA BUSINESS CERT. NO. 31050
PHONE (561) 866-5730

Seal:

No.	Revisions	By	Date

PALM BEACH COUNTY
ENGINEERING AND PUBLIC WORKS
ROADWAY PRODUCTION
P.O. BOX 21229, WEST PALM BEACH, FLORIDA

SCALE: H 1"=40'
V 1"=4'

APPROVED: MA

DRAWN: EM

CHECKED: JJV

DATE 3/9/2026

LYONS ROAD
L.W.D.D. L-30 CANAL TO BOYNTON BEACH BLVD

PROFILE


SHEET: 71

OF: 216


PROJECT NO. 2018503

O:\Projects\18130102-03_Lyons_Rd\2018503\roadway\PROF RD50.dgn

THE OFFICIAL RECORD OF THIS SHEET IS THE ELECTRONIC FILE DIGITALLY SIGNED AND SEALED UNDER RULE 61G15-23.004, F.A.C.

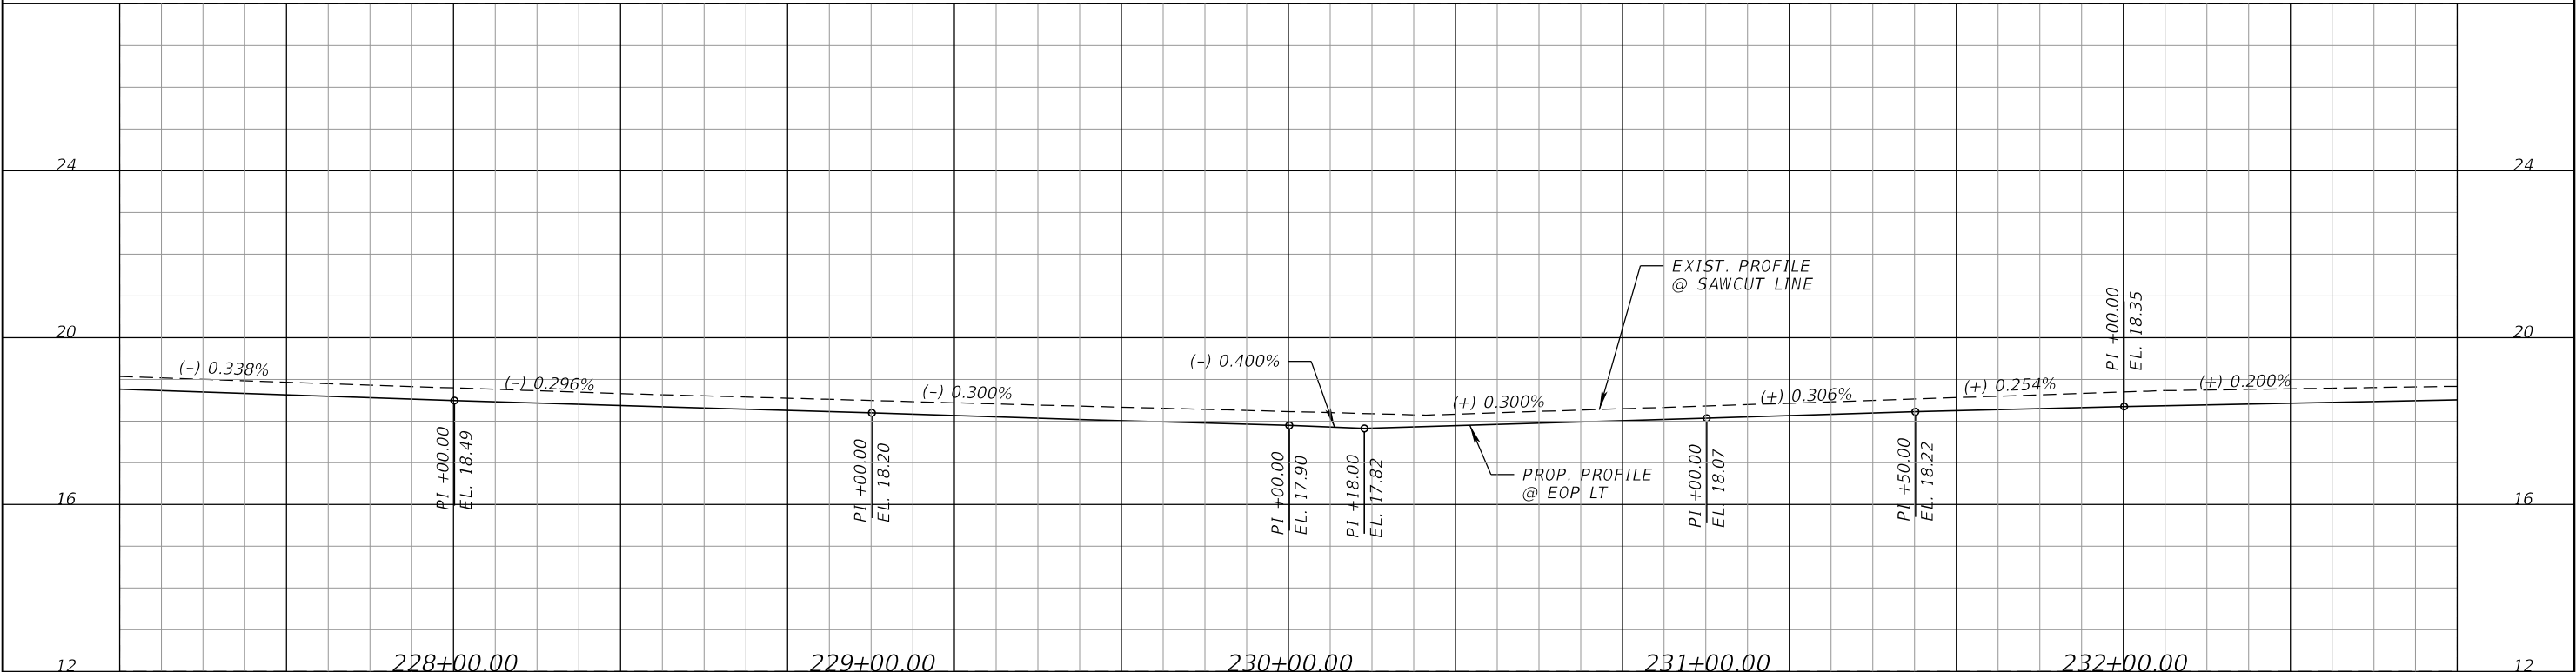

PROP. EOP LT PROFILE

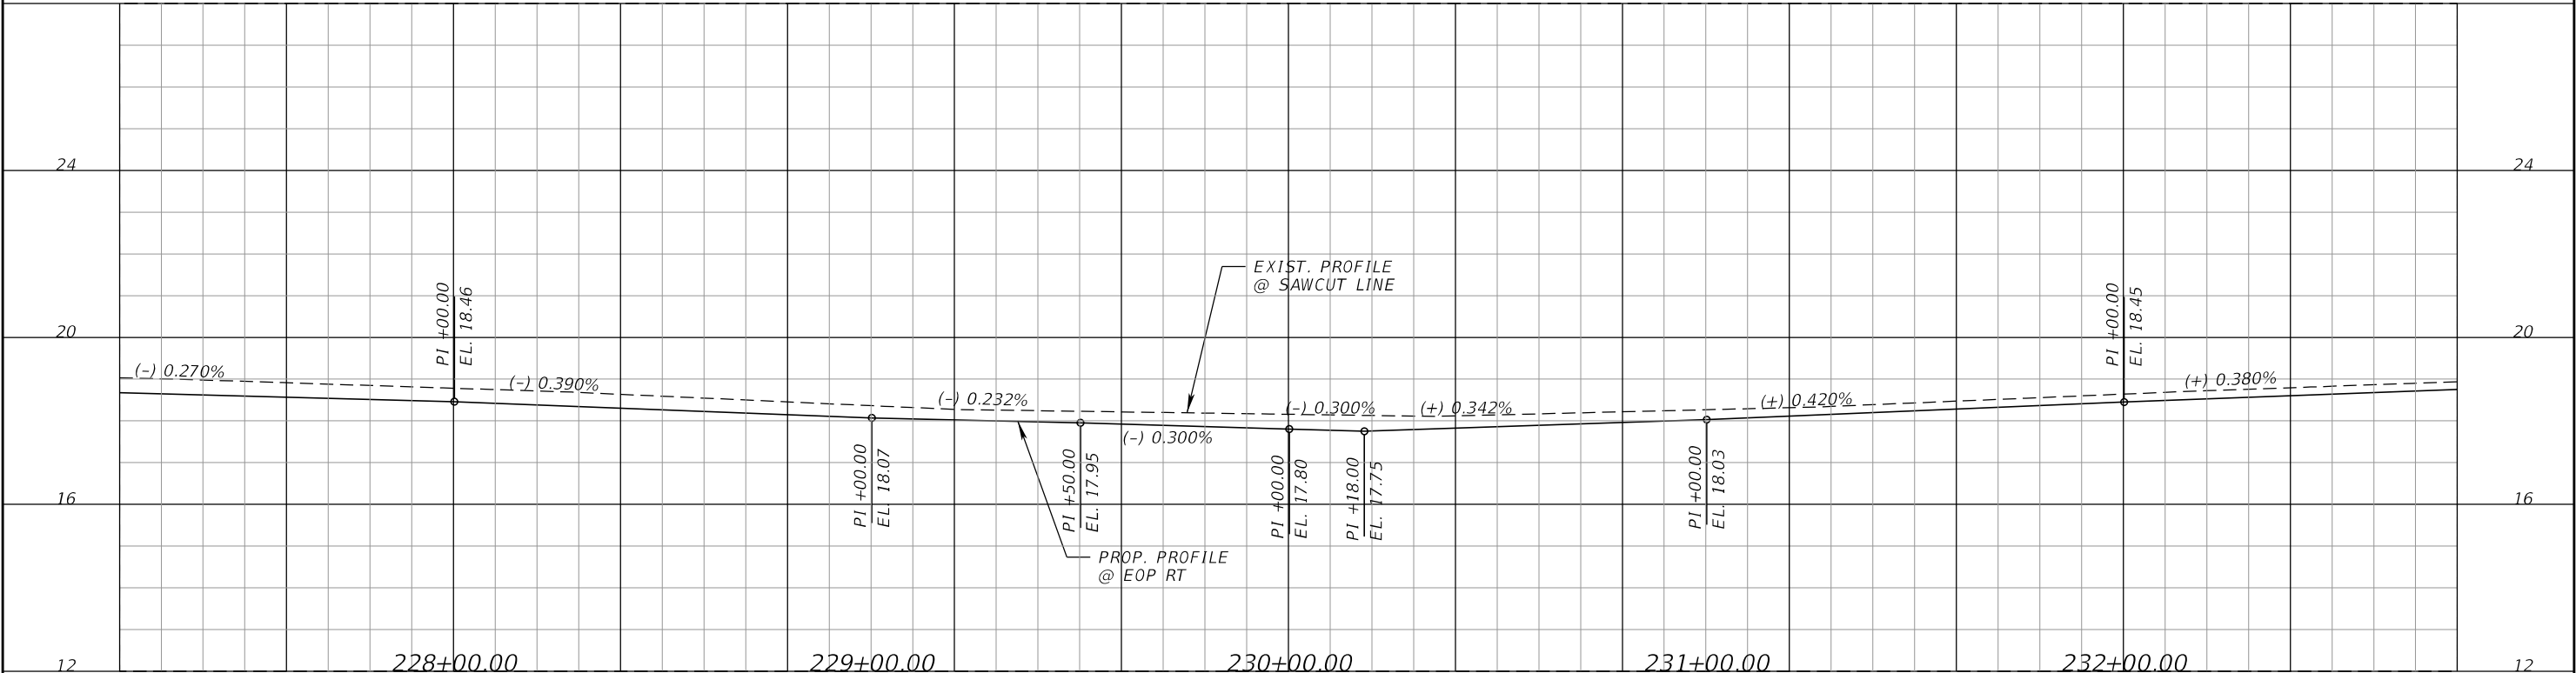

PROP. EOP RT PROFILE

Scale: 1" = 40' Horizontal
1" = 4' Vertical



PROPEL ENGINEERING, LLC.
2711 N VISTA PARKWAY, SUITE B-7
WEST PALM BEACH, FLORIDA 33411
FLORIDA BUSINESS CERT. NO. 31050
PHONE (561) 866-5730

Seal:



No.	Revisions	By	Date



PALM BEACH COUNTY
ENGINEERING AND PUBLIC WORKS
ROADWAY PRODUCTION
P.O. BOX 21229, WEST PALM BEACH, FLORIDA

SCALE: H 1"=40'
V 1"=4'

APPROVED: MA

DRAWN: EM

CHECKED: JJV

DATE 3/9/2026

LYONS ROAD
L.W.D.D. L-30 CANAL TO BOYNTON BEACH BLVD

PROFILE



SHEET: 72

OF: 216

PROJECT NO.
2018503

0:\Projects\18130102-03_Lyons_Rd\2018503\roadway\PROF RD51.dgn

THE OFFICIAL RECORD OF THIS SHEET IS THE ELECTRONIC FILE DIGITALLY SIGNED AND SEALED UNDER RULE 61G15-23.004, F.A.C.

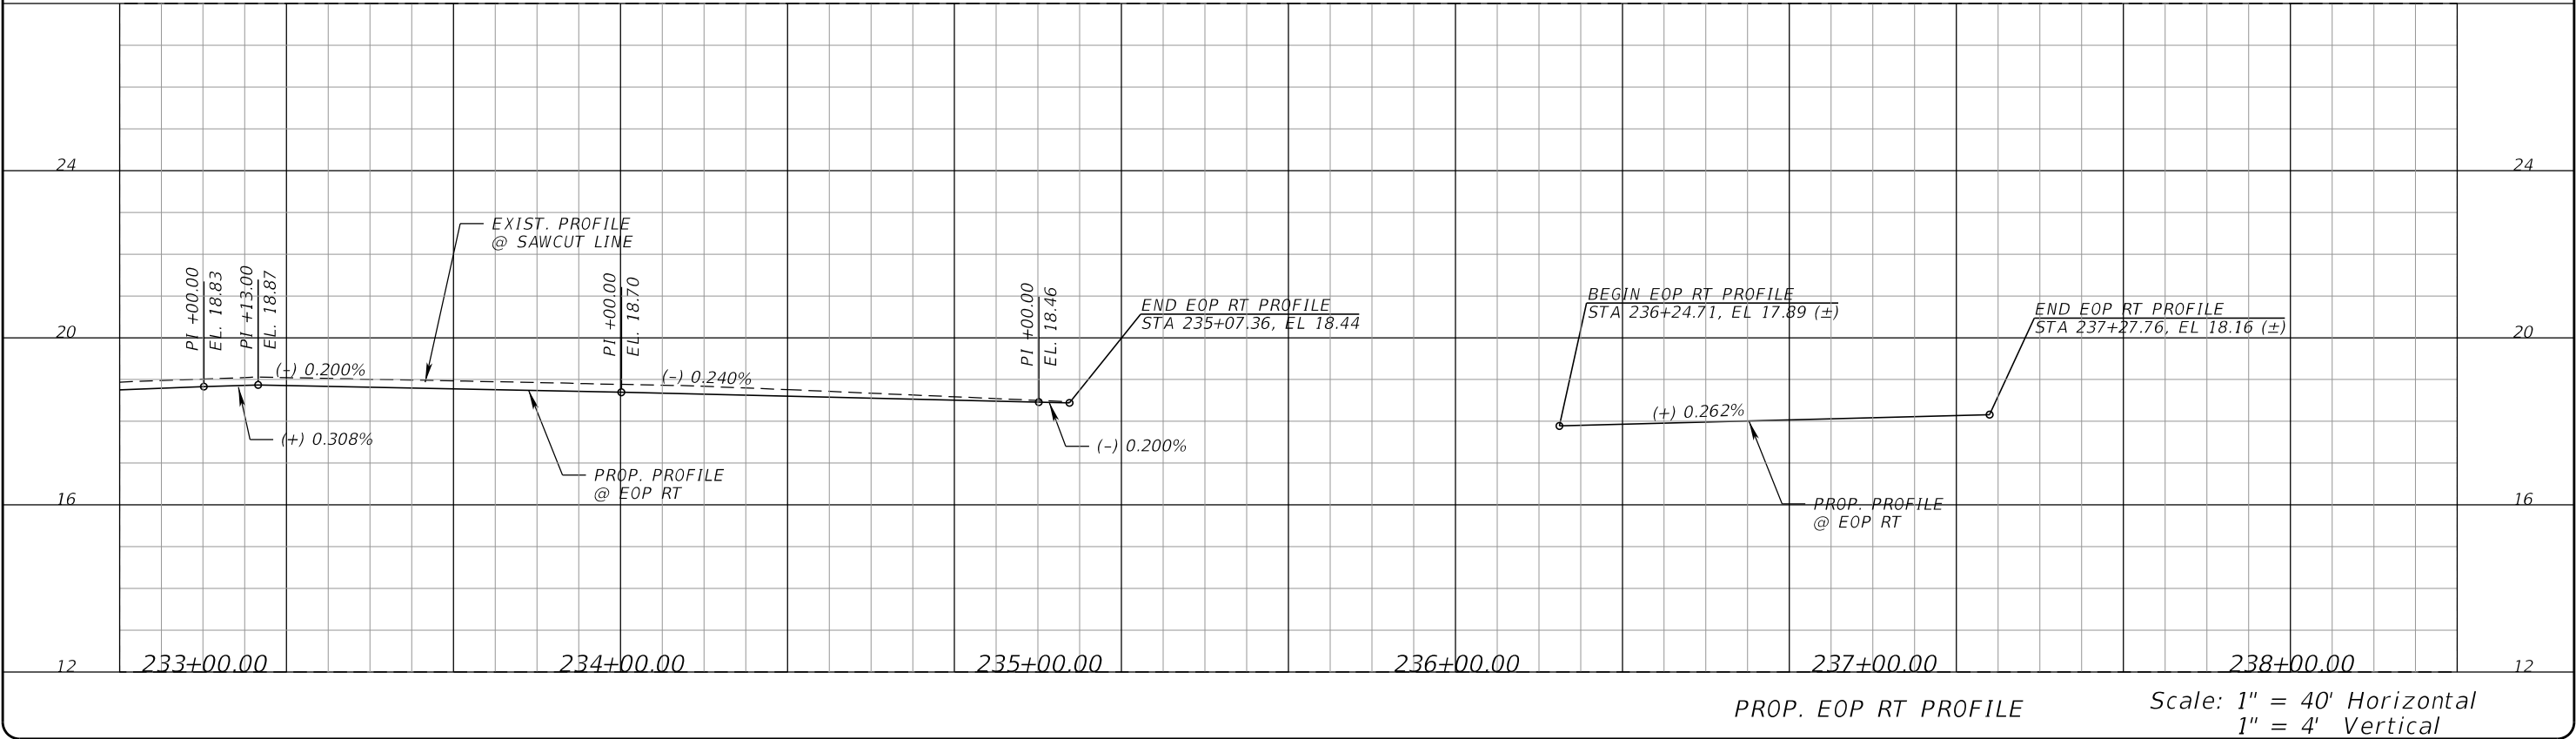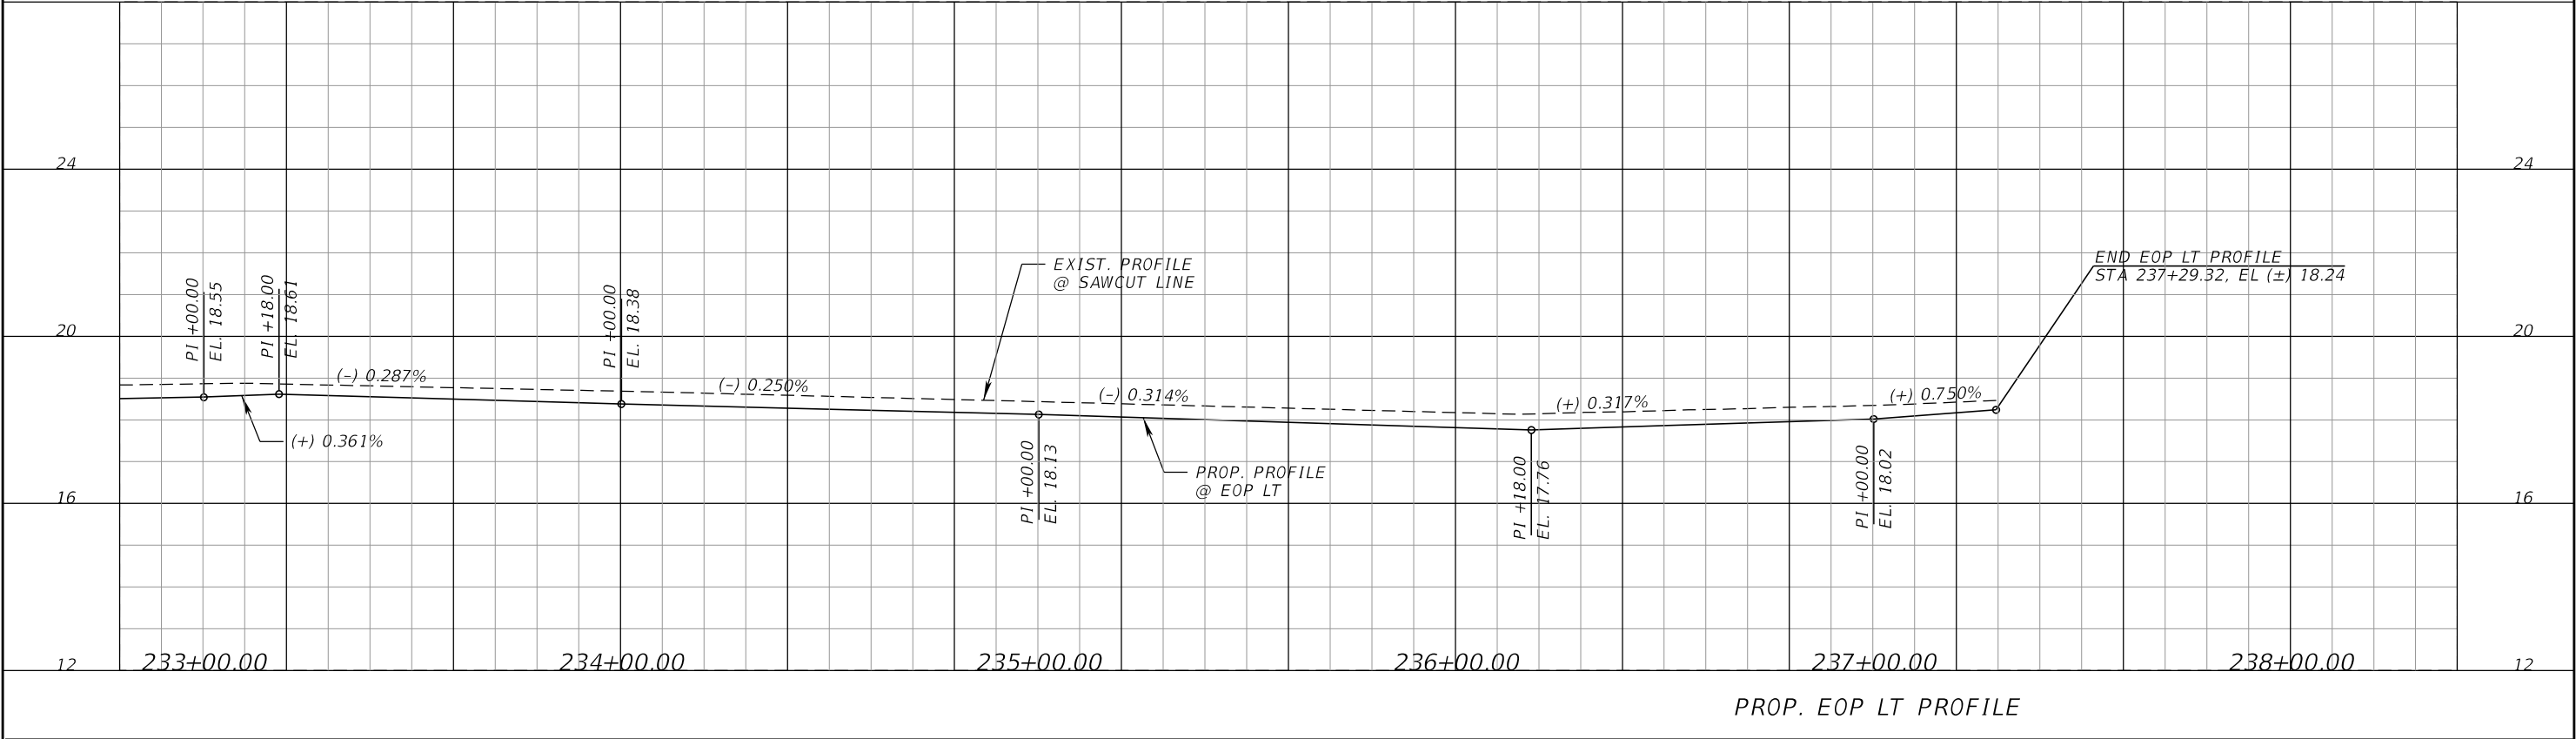



PROPEL ENGINEERING, LLC.
2711 N VISTA PARKWAY, SUITE B-7
WEST PALM BEACH, FLORIDA 33411
FLORIDA BUSINESS CERT. NO. 31050
PHONE (561) 866-5730

Seal:



No.	Revisions	By	Date



PALM BEACH COUNTY
ENGINEERING AND PUBLIC WORKS
ROADWAY PRODUCTION
P.O. BOX 21229, WEST PALM BEACH, FLORIDA

SCALE: H 1"=40'
V 1"=4'

APPROVED: MA

DRAWN: EM

CHECKED: JJV

DATE 3/9/2026

LYONS ROAD
L.W.D.D. L-30 CANAL TO BOYNTON BEACH BLVD

PROFILE


SHEET: 73

OF: 216


PROJECT NO. 2018503

Q:\Projects\18130102-03_Lyons_Rd\2018503\roadway\PROF RD52.dgn

THE OFFICIAL RECORD OF THIS SHEET IS THE ELECTRONIC FILE DIGITALLY SIGNED AND SEALED UNDER RULE 61G15-23.004, F.A.C.

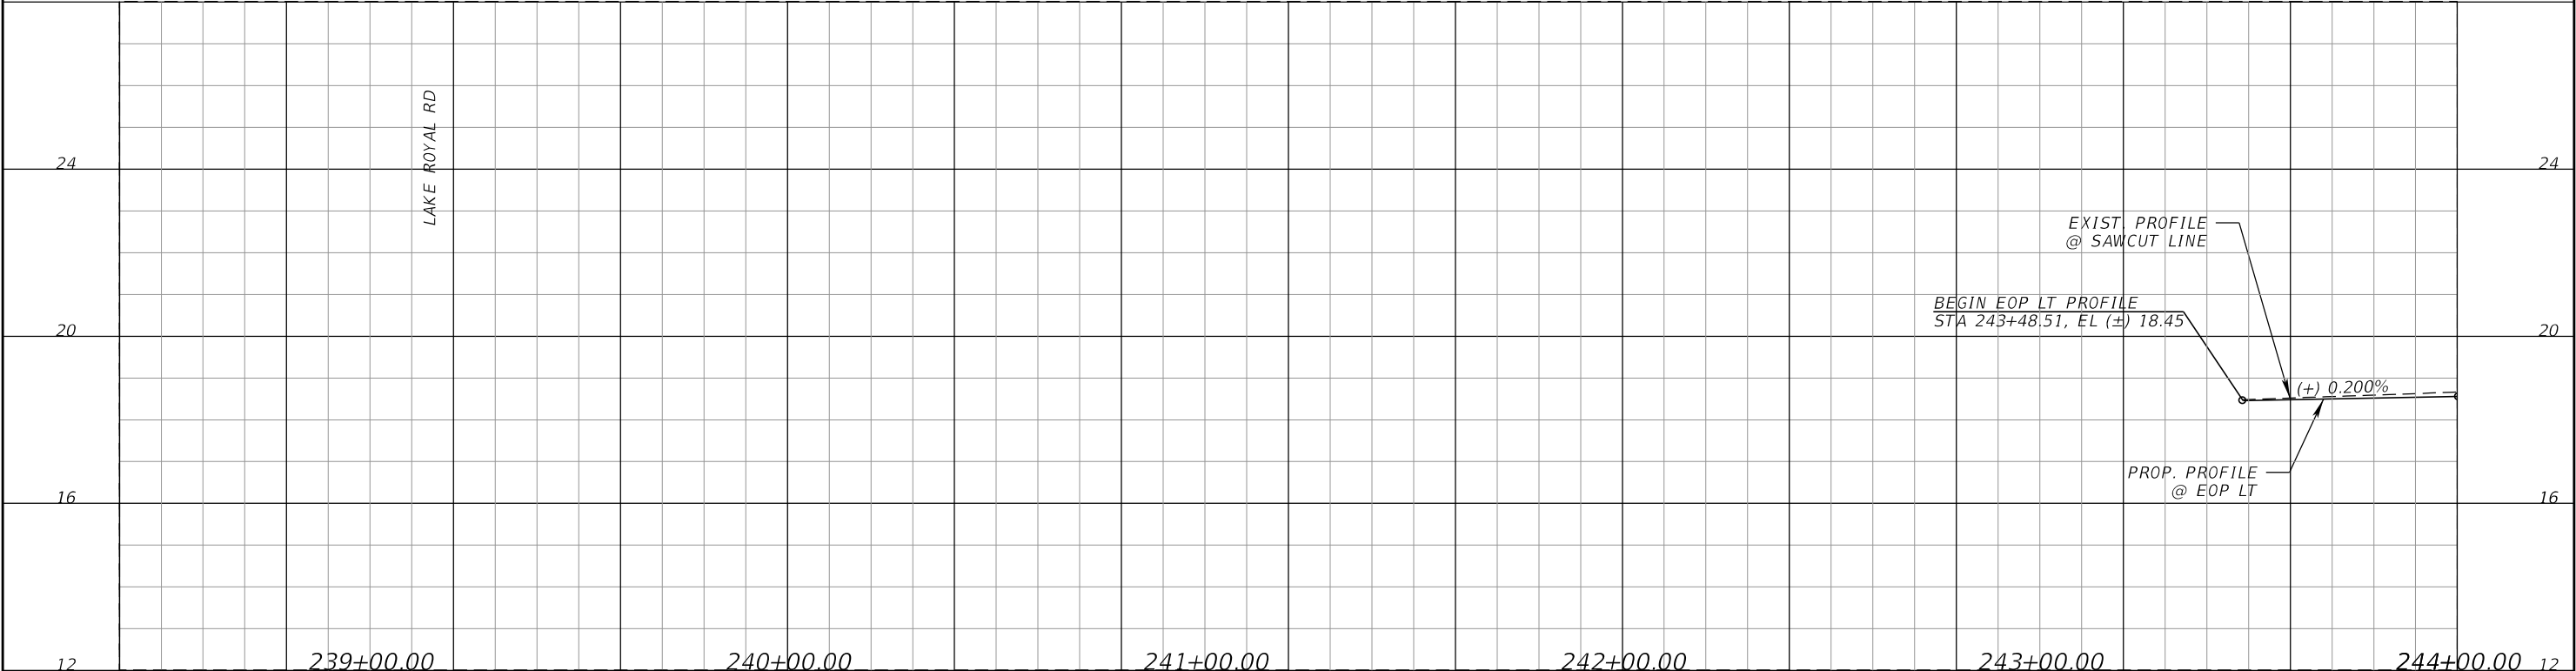

PROP. EOP LT PROFILE

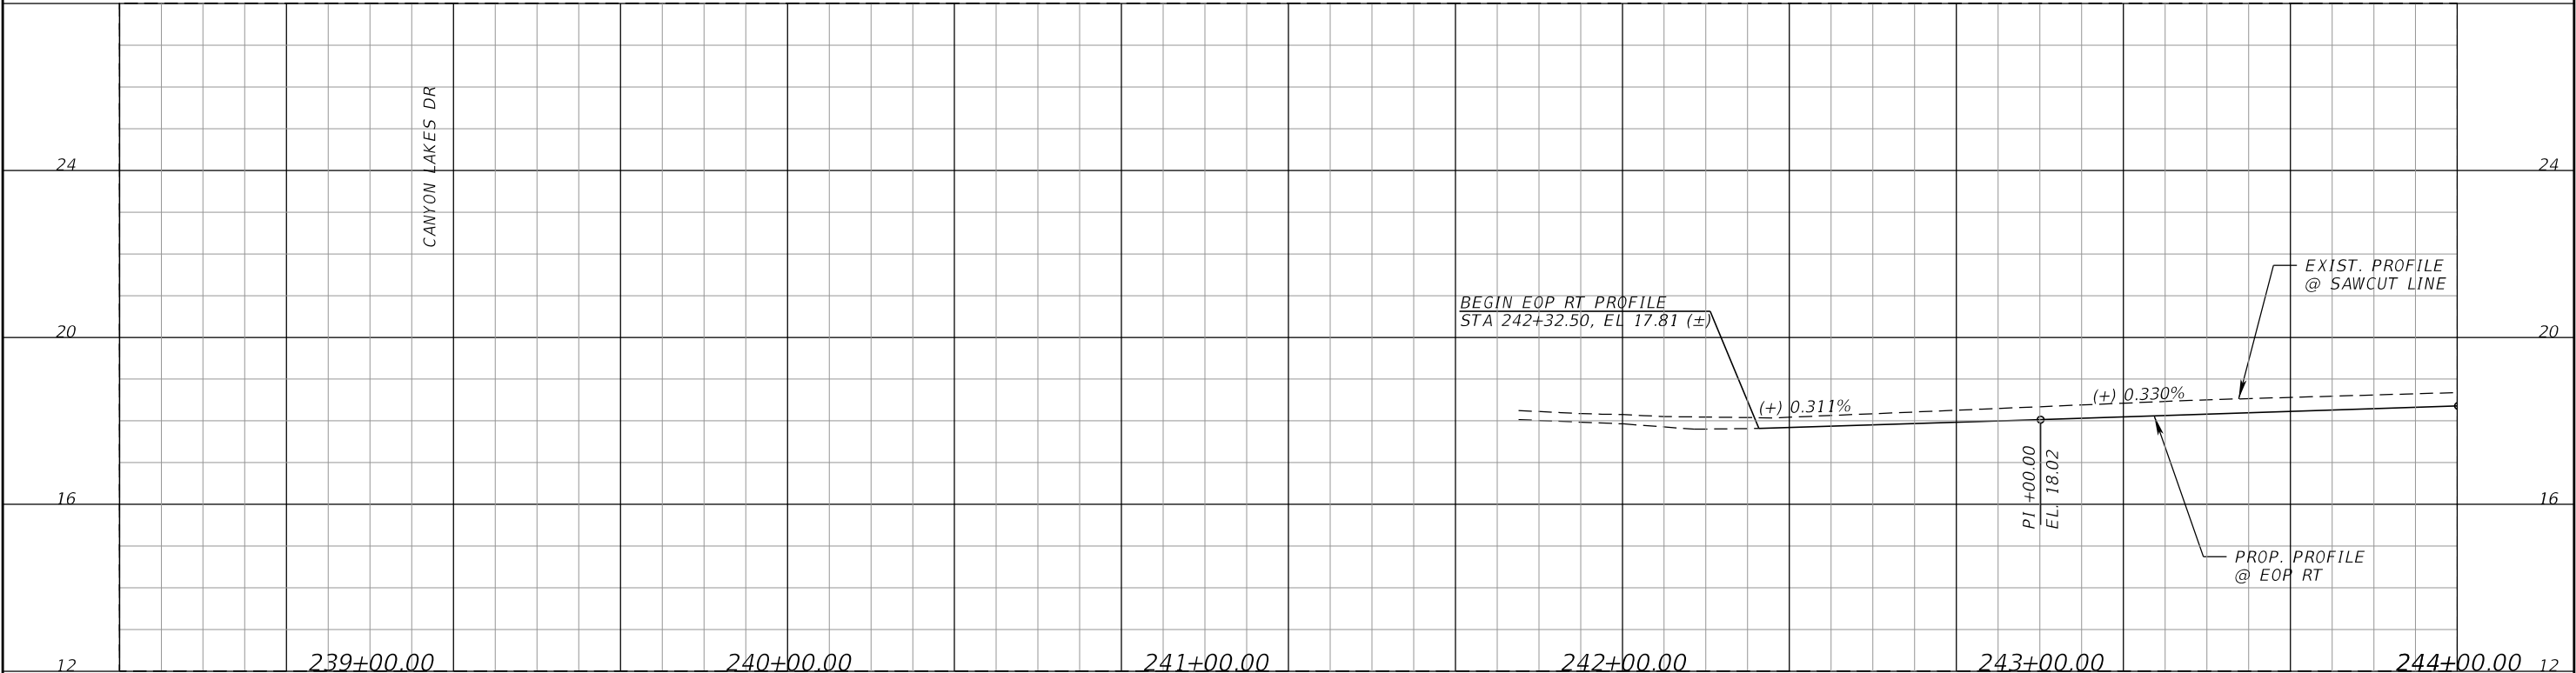

PROP. EOP RT PROFILE

Scale: 1" = 40' Horizontal
1" = 4' Vertical



PROPEL ENGINEERING, LLC.
2711 N VISTA PARKWAY, SUITE B-7
WEST PALM BEACH, FLORIDA 33411
FLORIDA BUSINESS CERT. NO. 31050
PHONE (561) 866-5730

Seal:



No.	Revisions	By	Date



PALM BEACH COUNTY
ENGINEERING AND PUBLIC WORKS
ROADWAY PRODUCTION
P.O. BOX 21229, WEST PALM BEACH, FLORIDA

SCALE: H 1"=40'
V 1"=4'
APPROVED: MA
DRAWN: EM
CHECKED: JJV
DATE 3/9/2026


LYONS ROAD
L.W.D.D. L-30 CANAL TO BOYNTON BEACH BLVD

PROFILE


SHEET: 74
OF: 216

PROJECT NO.
2018503

THE OFFICIAL RECORD OF THIS SHEET IS THE ELECTRONIC FILE DIGITALLY SIGNED AND SEALED UNDER RULE 61G15-23.004, F.A.C.

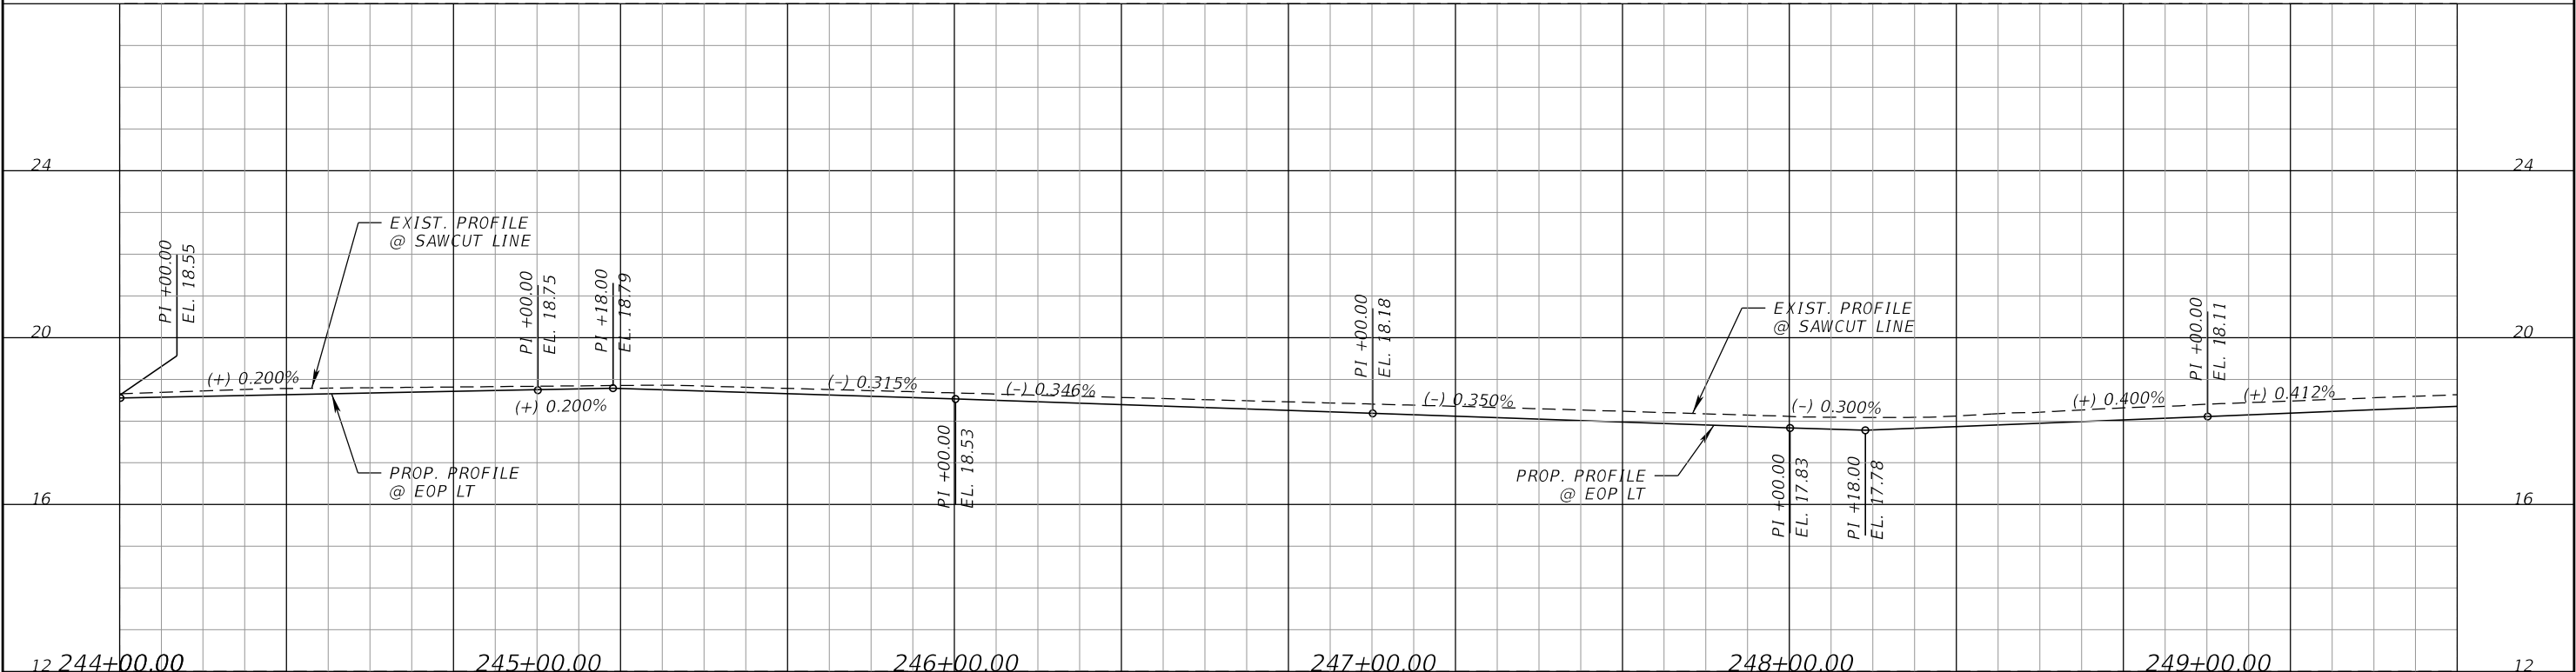

PROP. EOP LT PROFILE

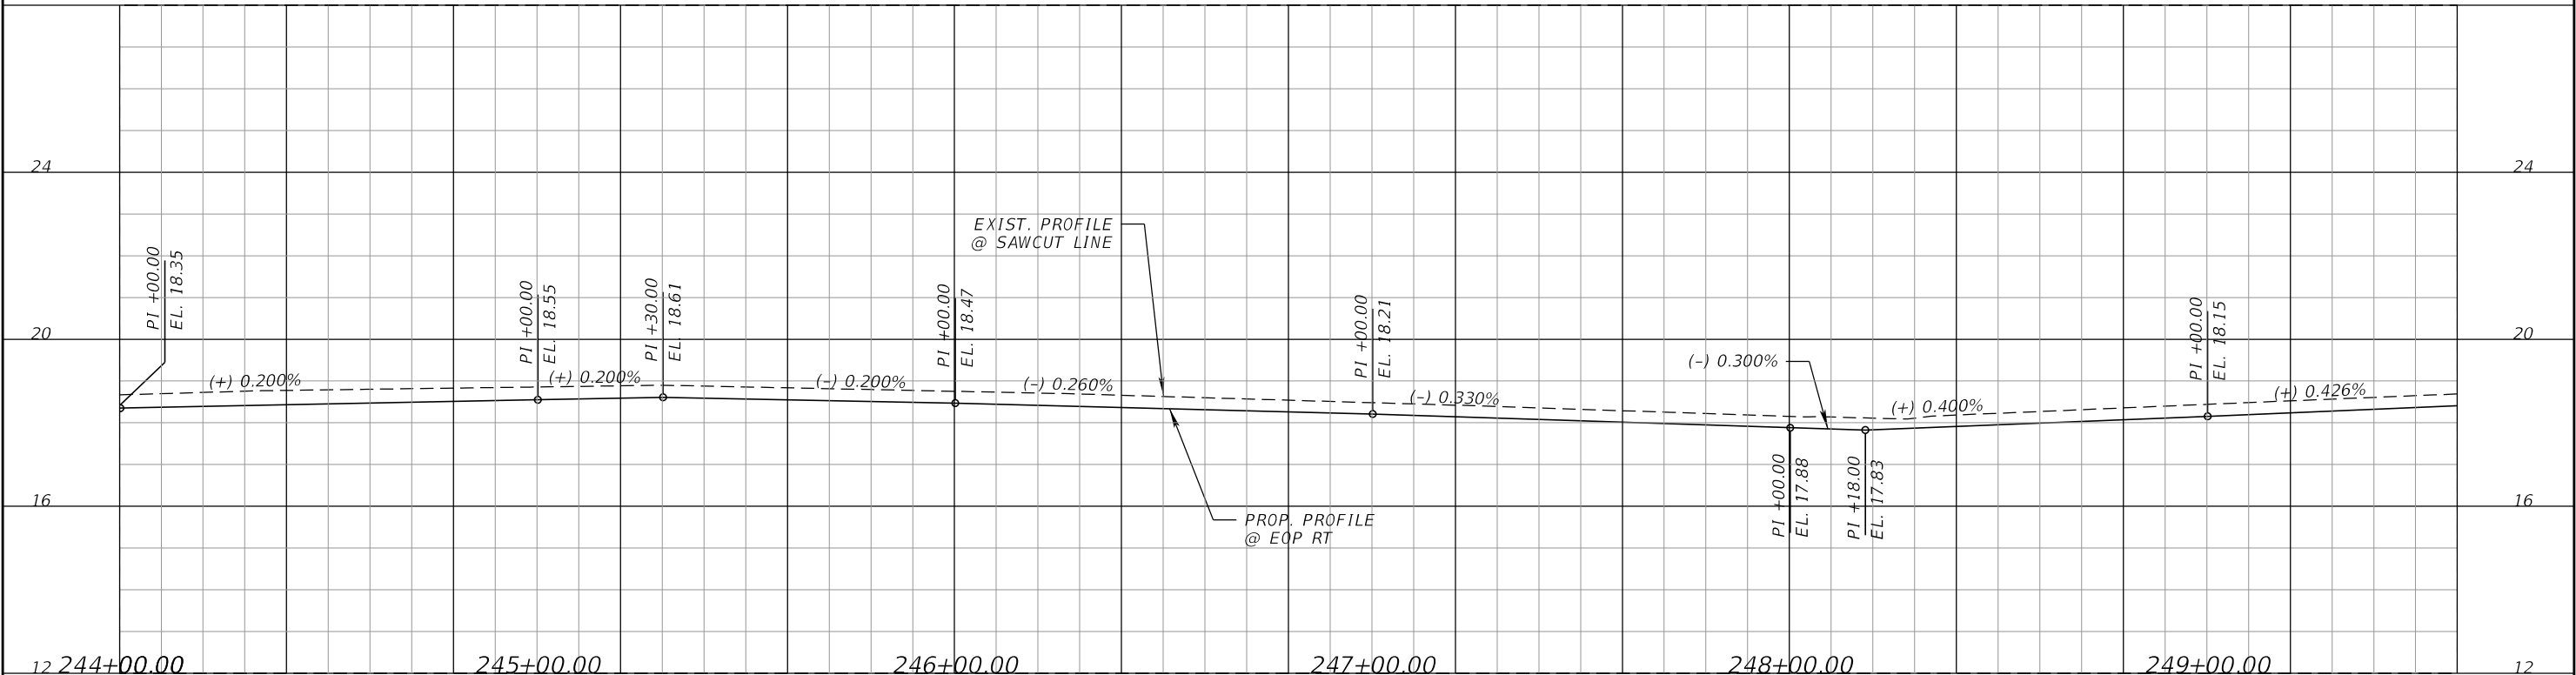

PROP. EOP RT PROFILE

Scale: 1" = 40' Horizontal
1" = 4' Vertical



PROPEL ENGINEERING, LLC.
2711 N VISTA PARKWAY, SUITE B-7
WEST PALM BEACH, FLORIDA 33411
FLORIDA BUSINESS CERT. NO. 31050
PHONE (561) 866-5730

Seal:



No.	Revisions	By	Date



PALM BEACH COUNTY
ENGINEERING AND PUBLIC WORKS
ROADWAY PRODUCTION
P.O. BOX 21229, WEST PALM BEACH, FLORIDA



SCALE: H 1"=40'
V 1"=4'
APPROVED: MA
DRAWN: EM
CHECKED: JJV
DATE 3/9/2026

LYONS ROAD
L.W.D.D. L-30 CANAL TO BOYNTON BEACH BLVD
PROFILE

SHEET: 75
OF: 216
PROJECT NO.
2018503

Q:\Projects\18130102-03_Lyons_Rd\2018503\roadway\PROF RD54.dgn

THE OFFICIAL RECORD OF THIS SHEET IS THE ELECTRONIC FILE DIGITALLY SIGNED AND SEALED UNDER RULE 61G15-23.004, F.A.C.

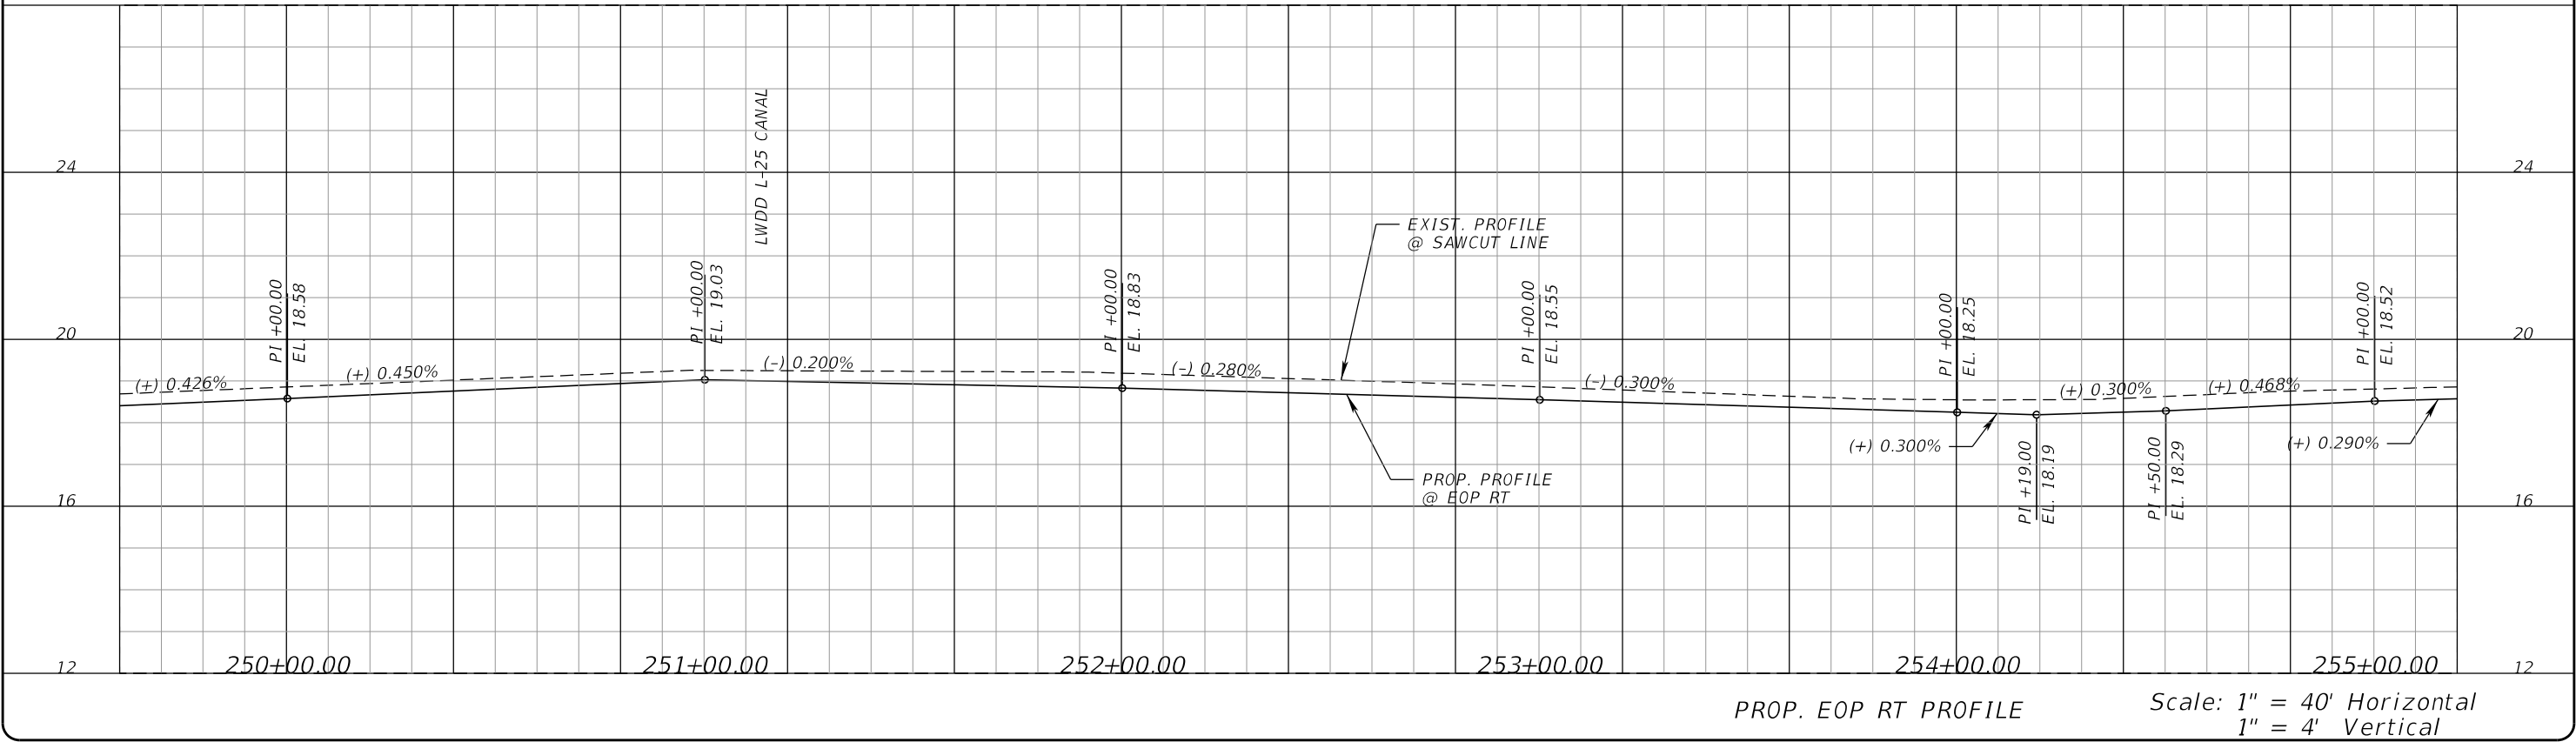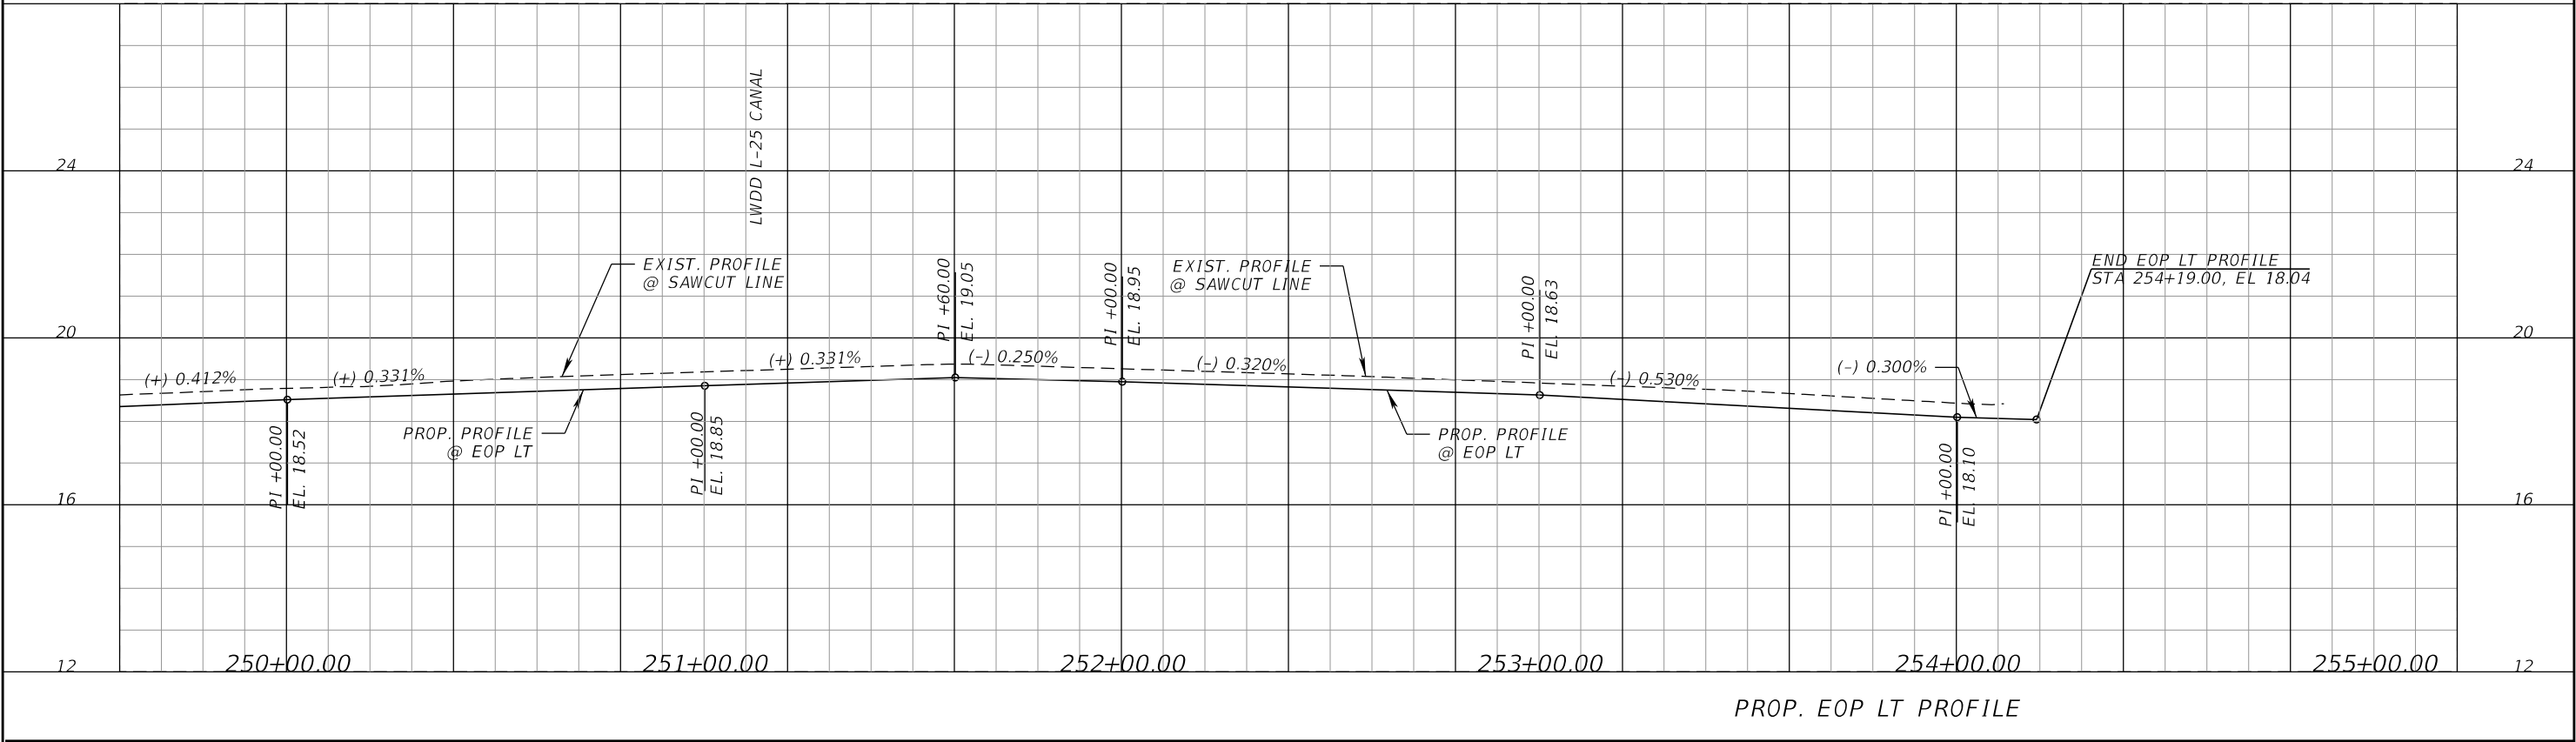

Scale: 1" = 40' Horizontal
1" = 4' Vertical



PROPEL ENGINEERING, LLC.
2711 N VISTA PARKWAY, SUITE B-7
WEST PALM BEACH, FLORIDA 33411
FLORIDA BUSINESS CERT. NO. 31050
PHONE (561) 866-5730

Seal:



No.	Revisions	By	Date



PALM BEACH COUNTY
ENGINEERING AND PUBLIC WORKS
ROADWAY PRODUCTION
P.O. BOX 21229, WEST PALM BEACH, FLORIDA

SCALE: H 1"=40'
V 1"=4'

APPROVED: MA
DRAWN: EM
CHECKED: JJV
DATE 3/9/2026

LYONS ROAD
L.W.D.D. L-30 CANAL TO BOYNTON BEACH BLVD



PROFILE

SHEET: 76
OF: 216

PROJECT NO.
2018503

Q:\Projects\18130102-03_Lyons_Rd\2018503\roadway\PROFRD55.dgn

THE OFFICIAL RECORD OF THIS SHEET IS THE ELECTRONIC FILE DIGITALLY SIGNED AND SEALED UNDER RULE 61G15-23.004, F.A.C.

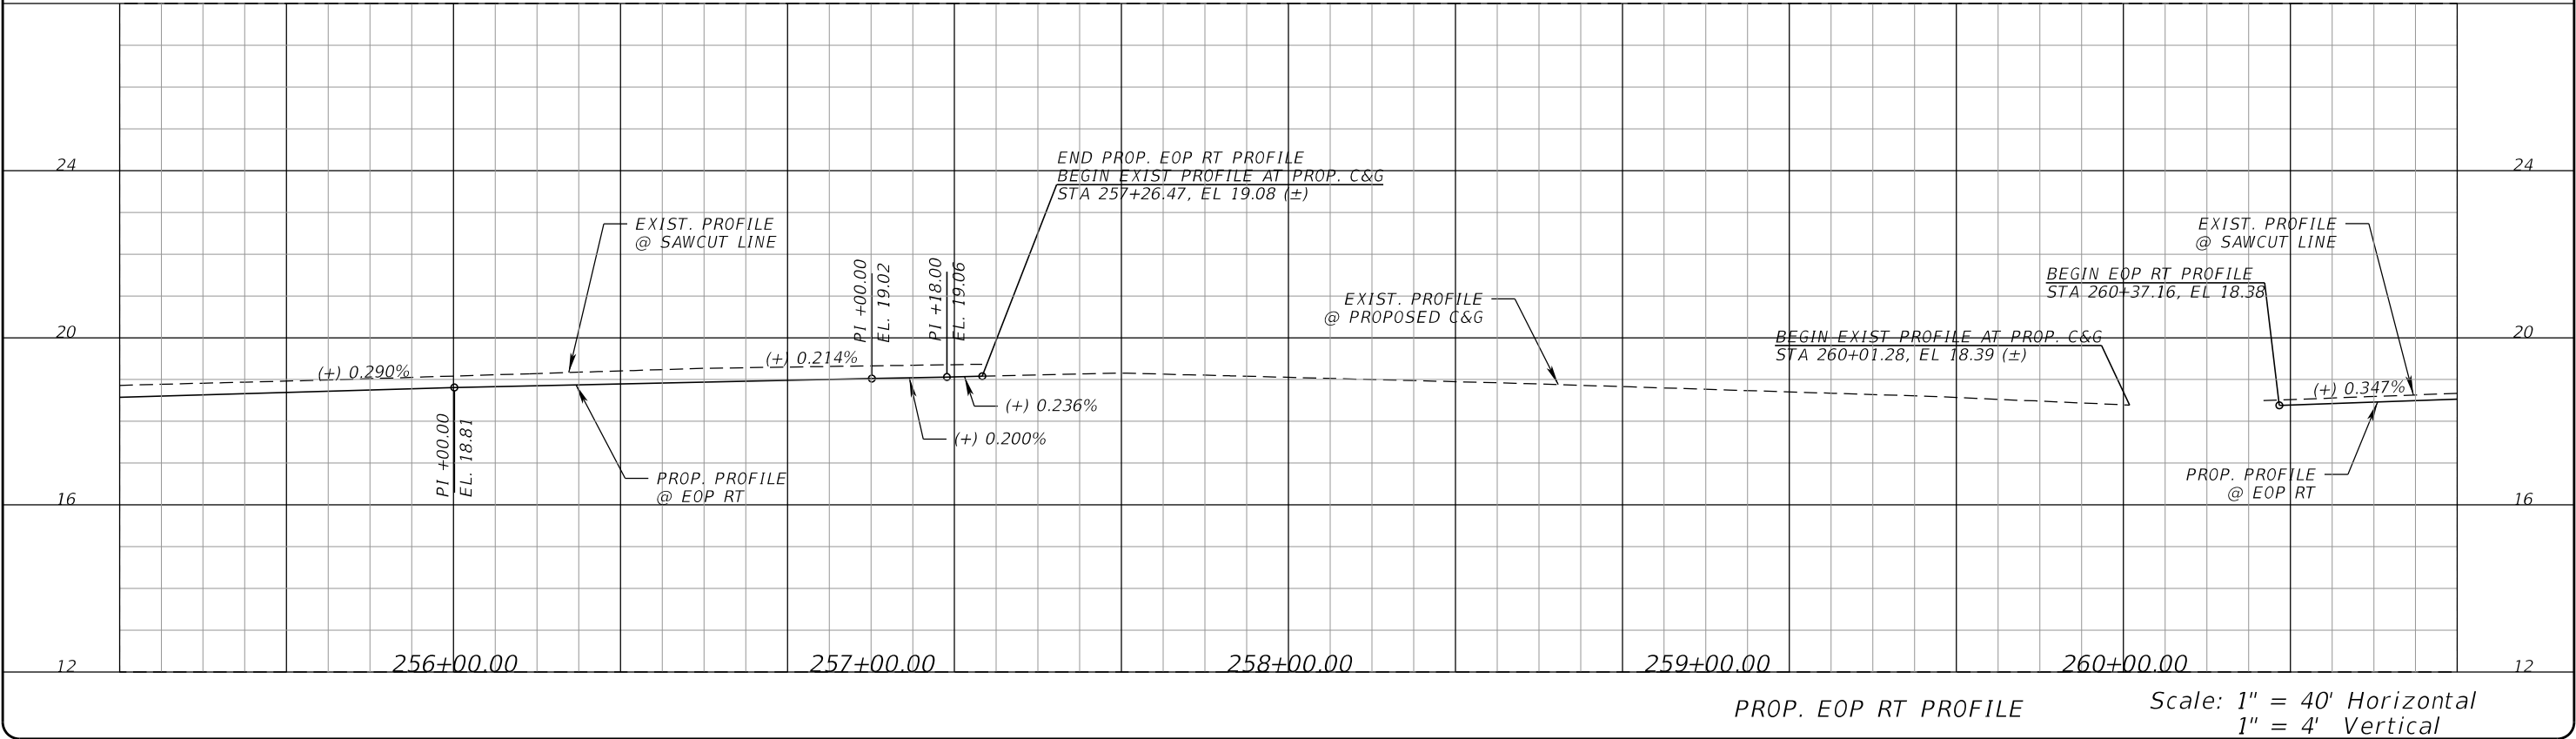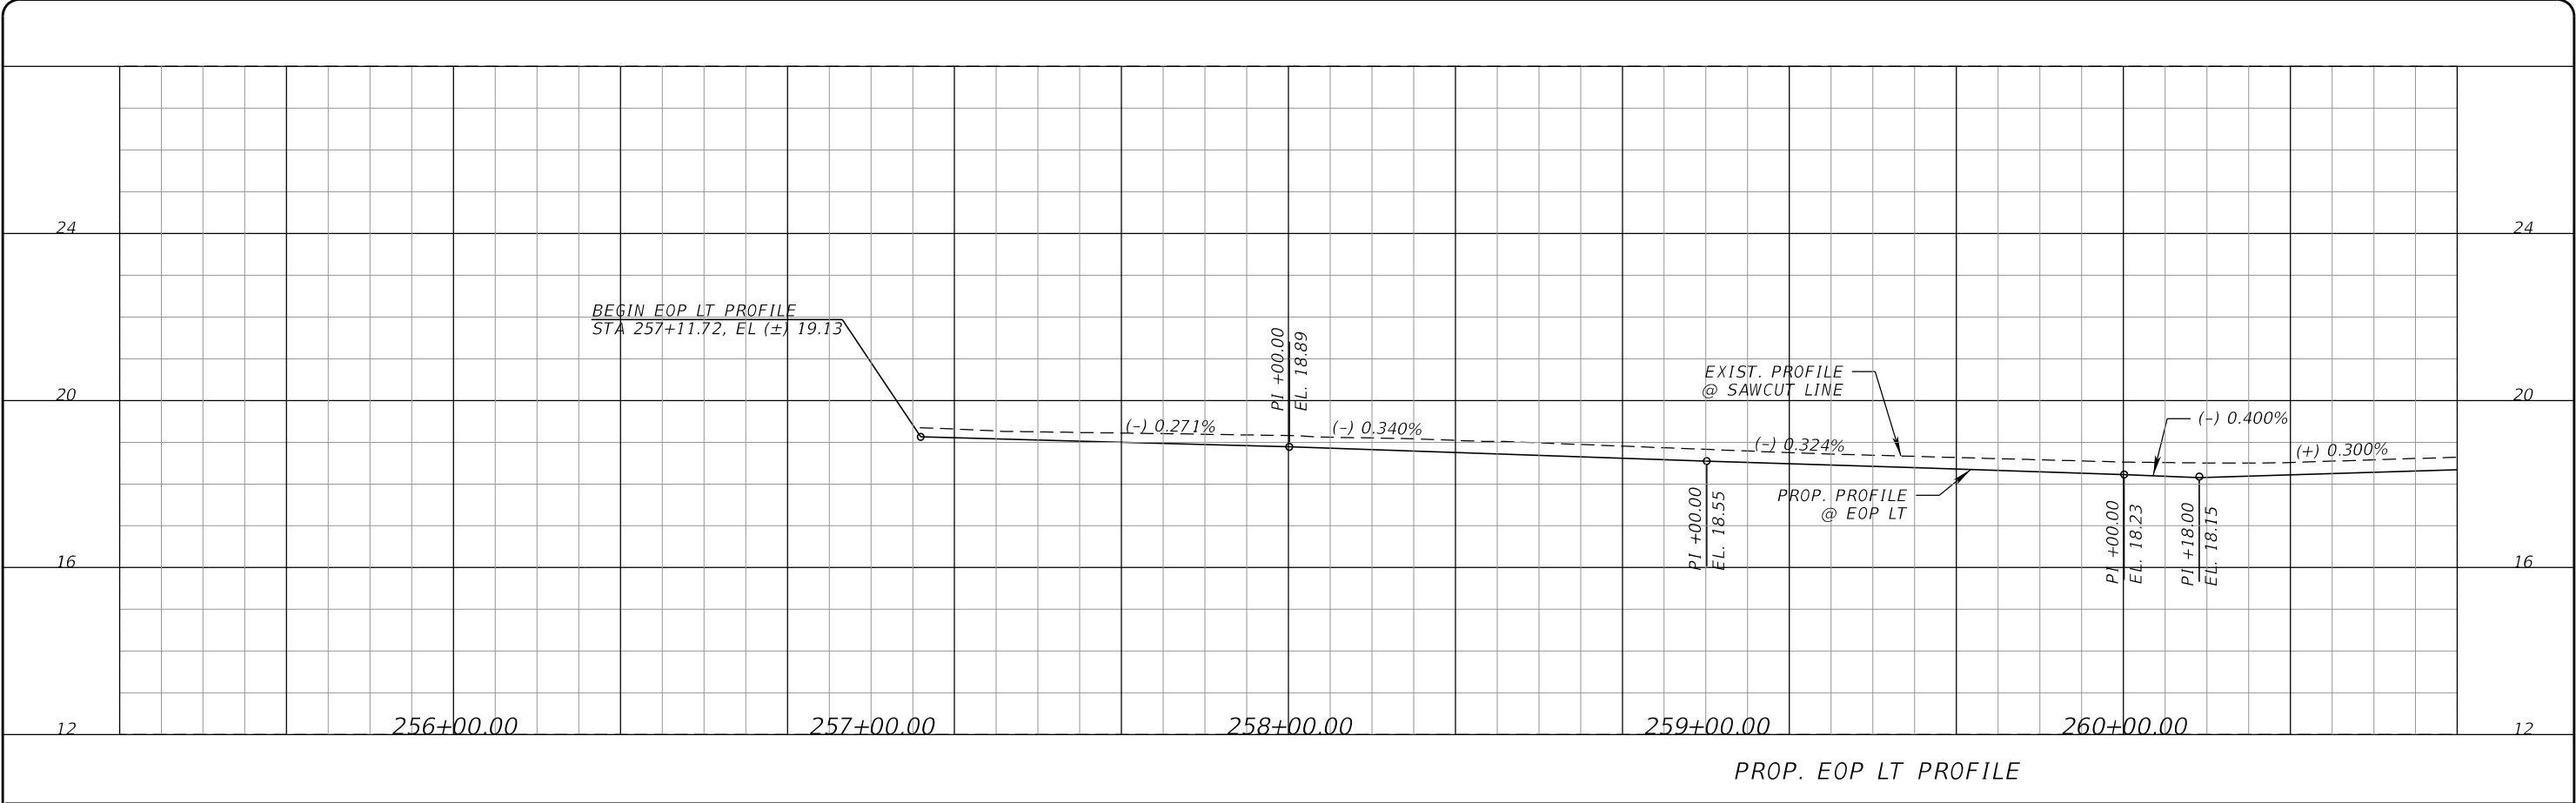



PROPEL ENGINEERING, LLC.
2711 N VISTA PARKWAY, SUITE B-7
WEST PALM BEACH, FLORIDA 33411
FLORIDA BUSINESS CERT. NO. 31050
PHONE (561) 866-5730

Seal:



No.	Revisions	By	Date



PALM BEACH COUNTY
ENGINEERING AND PUBLIC WORKS
ROADWAY PRODUCTION
P.O. BOX 21229, WEST PALM BEACH, FLORIDA



SCALE: H 1"=40'
V 1"=4'
APPROVED: MA
DRAWN: EM
CHECKED: JJV
DATE 3/9/2026

LYONS ROAD
L.W.D.D. L-30 CANAL TO BOYNTON BEACH BLVD
PROFILE

SHEET: 77
OF: 216
PROJECT NO.
2018503

Q:\Projects\18130102-03_Lyons_Rd\2018503\roadway\PROFRD56.dgn

THE OFFICIAL RECORD OF THIS SHEET IS THE ELECTRONIC FILE DIGITALLY SIGNED AND SEALED UNDER RULE 61G15-23.004, F.A.C.

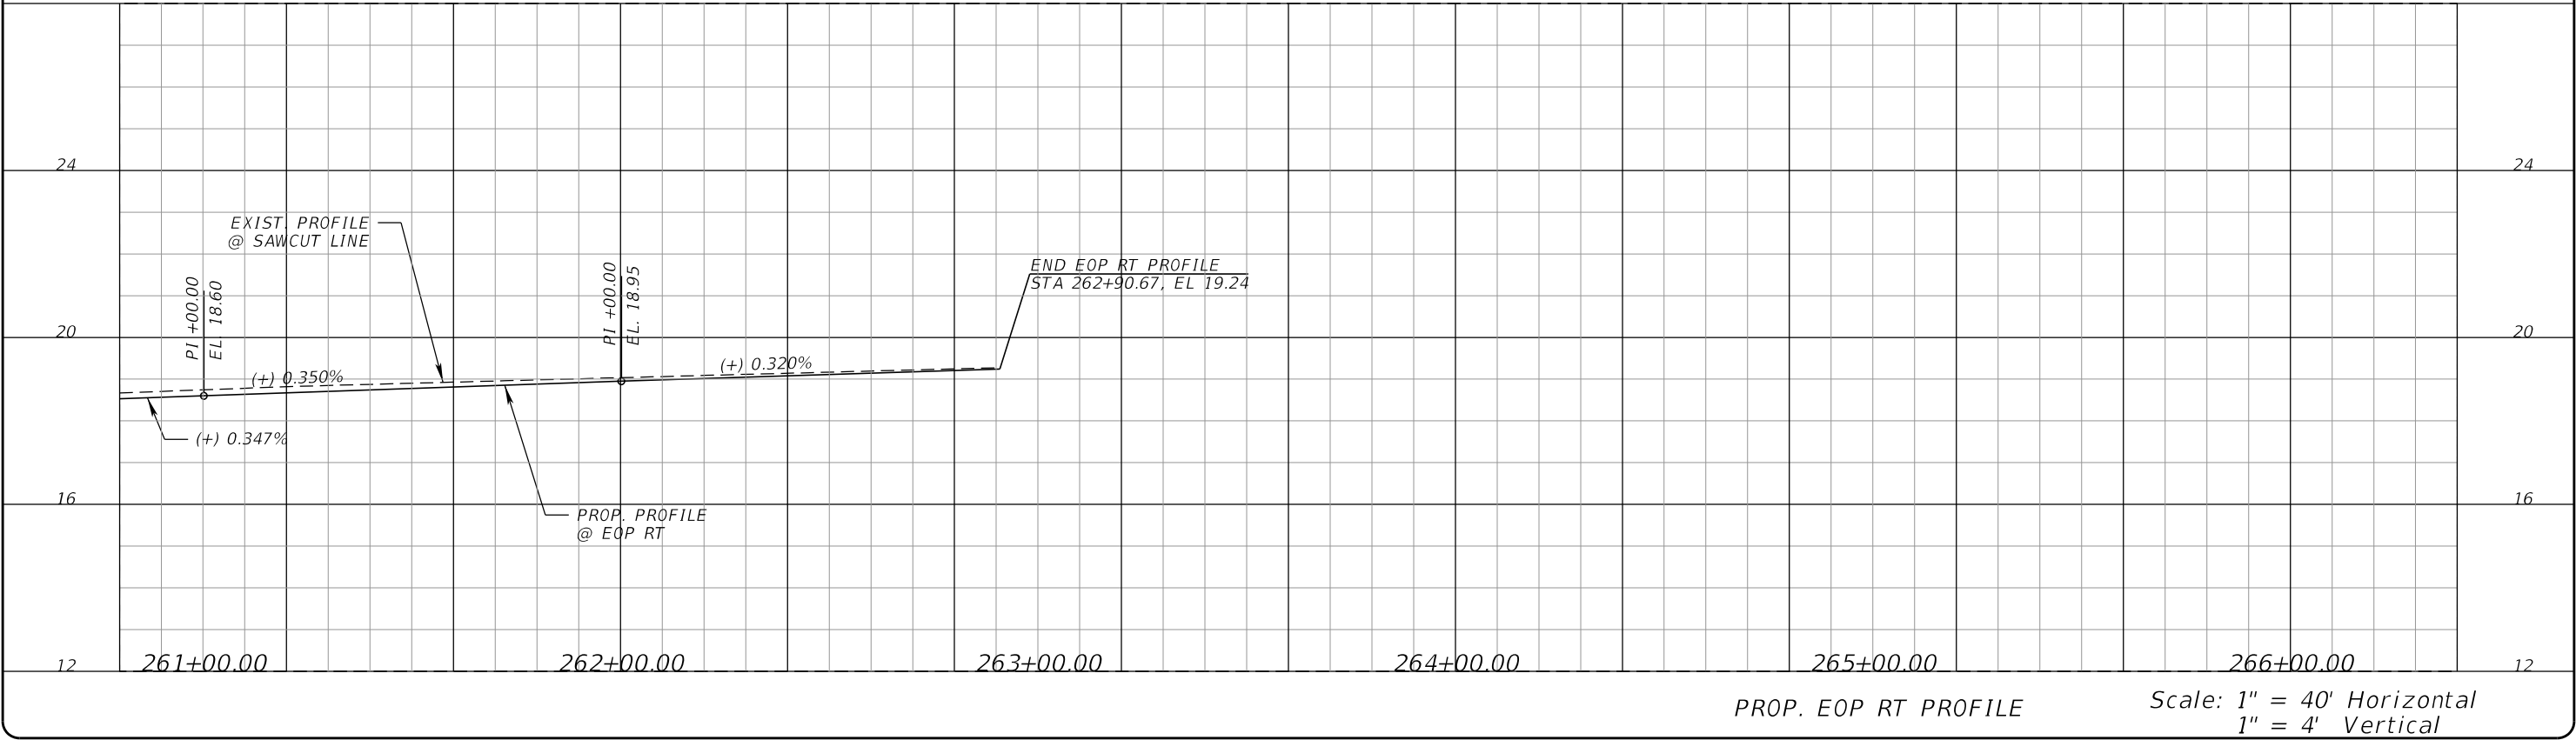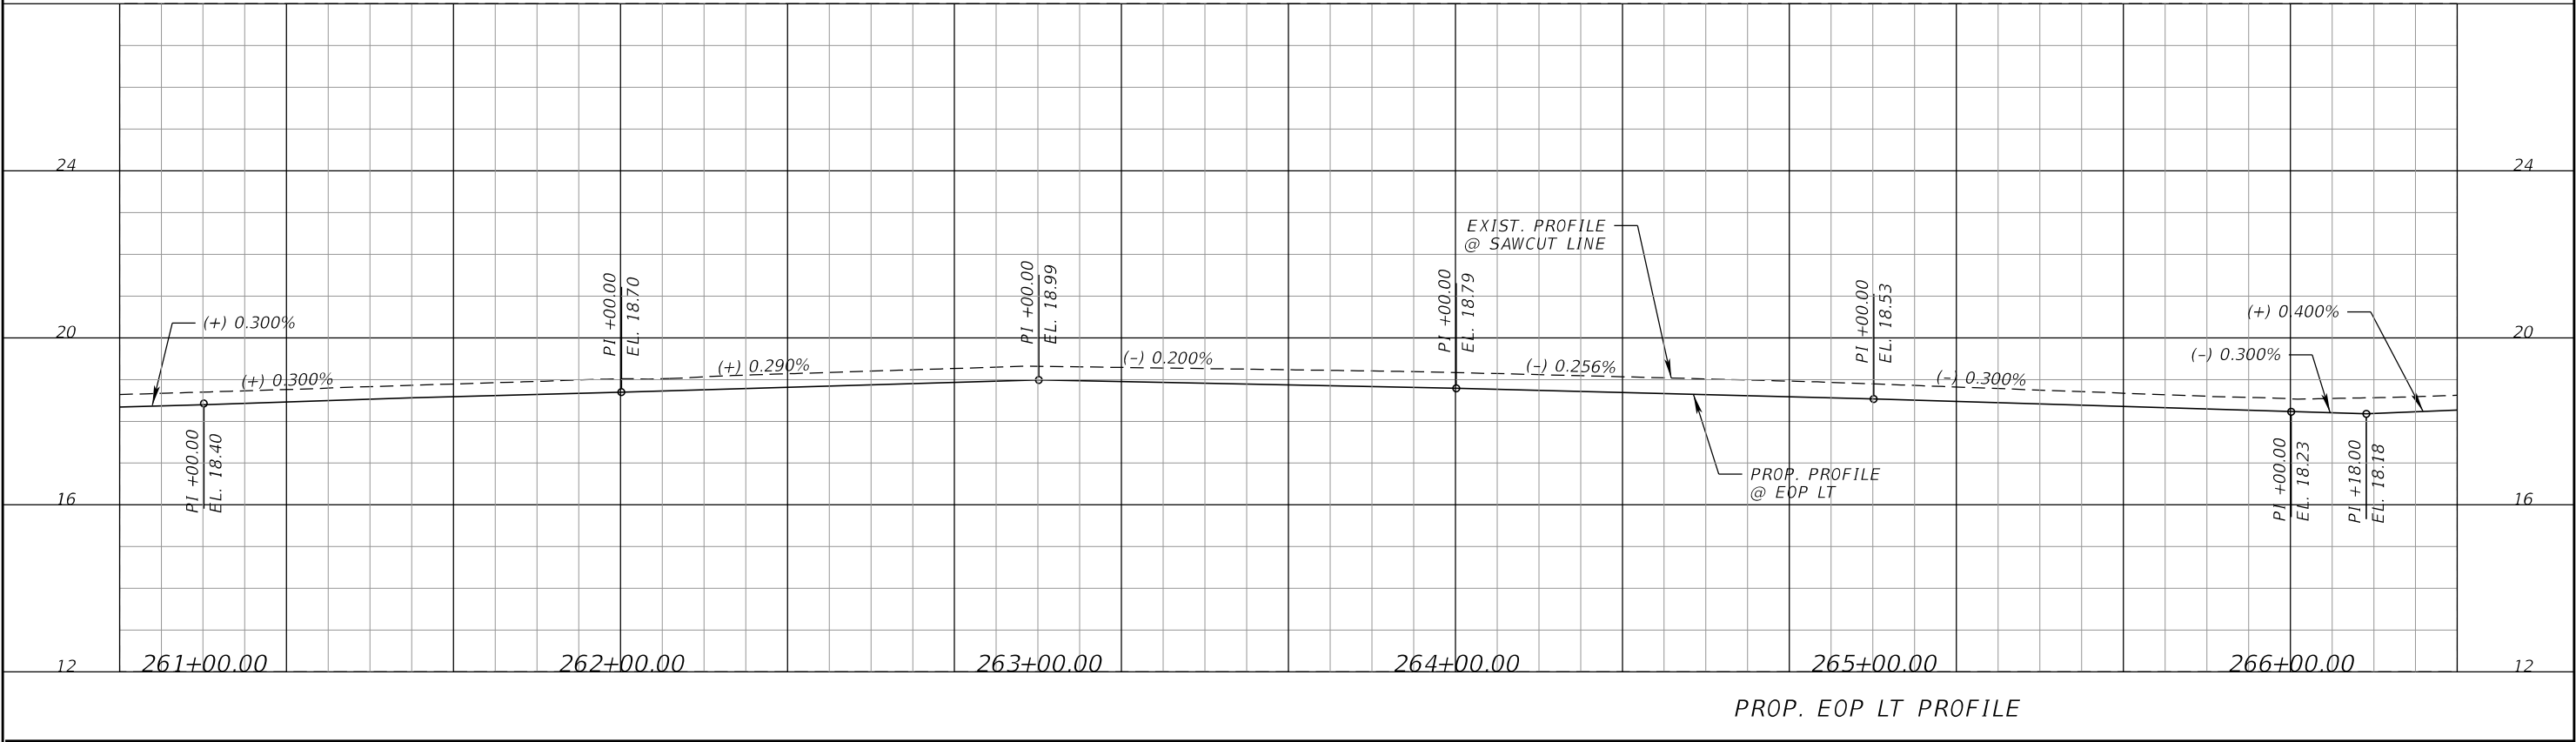



PROPEL ENGINEERING, LLC.
2711 N VISTA PARKWAY, SUITE B-7
WEST PALM BEACH, FLORIDA 33411
FLORIDA BUSINESS CERT. NO. 31050
PHONE (561) 866-5730

Seal:



No.	Revisions	By	Date



PALM BEACH COUNTY
ENGINEERING AND PUBLIC WORKS
ROADWAY PRODUCTION
P.O. BOX 21229, WEST PALM BEACH, FLORIDA

SCALE: H 1"=40'
V 1"=4'

APPROVED: MA

DRAWN: EM

CHECKED: JJV

DATE 3/9/2026

LYONS ROAD
L.W.D.D. L-30 CANAL TO BOYNTON BEACH BLVD

PROFILE



SHEET: 78

OF: 216

PROJECT NO.
2018503

O:\Projects\18130102-03_Lyons_Rd\2018503\roadway\PROF RD57.dgn

THE OFFICIAL RECORD OF THIS SHEET IS THE ELECTRONIC FILE DIGITALLY SIGNED AND SEALED UNDER RULE 61G15-23.004, F.A.C.

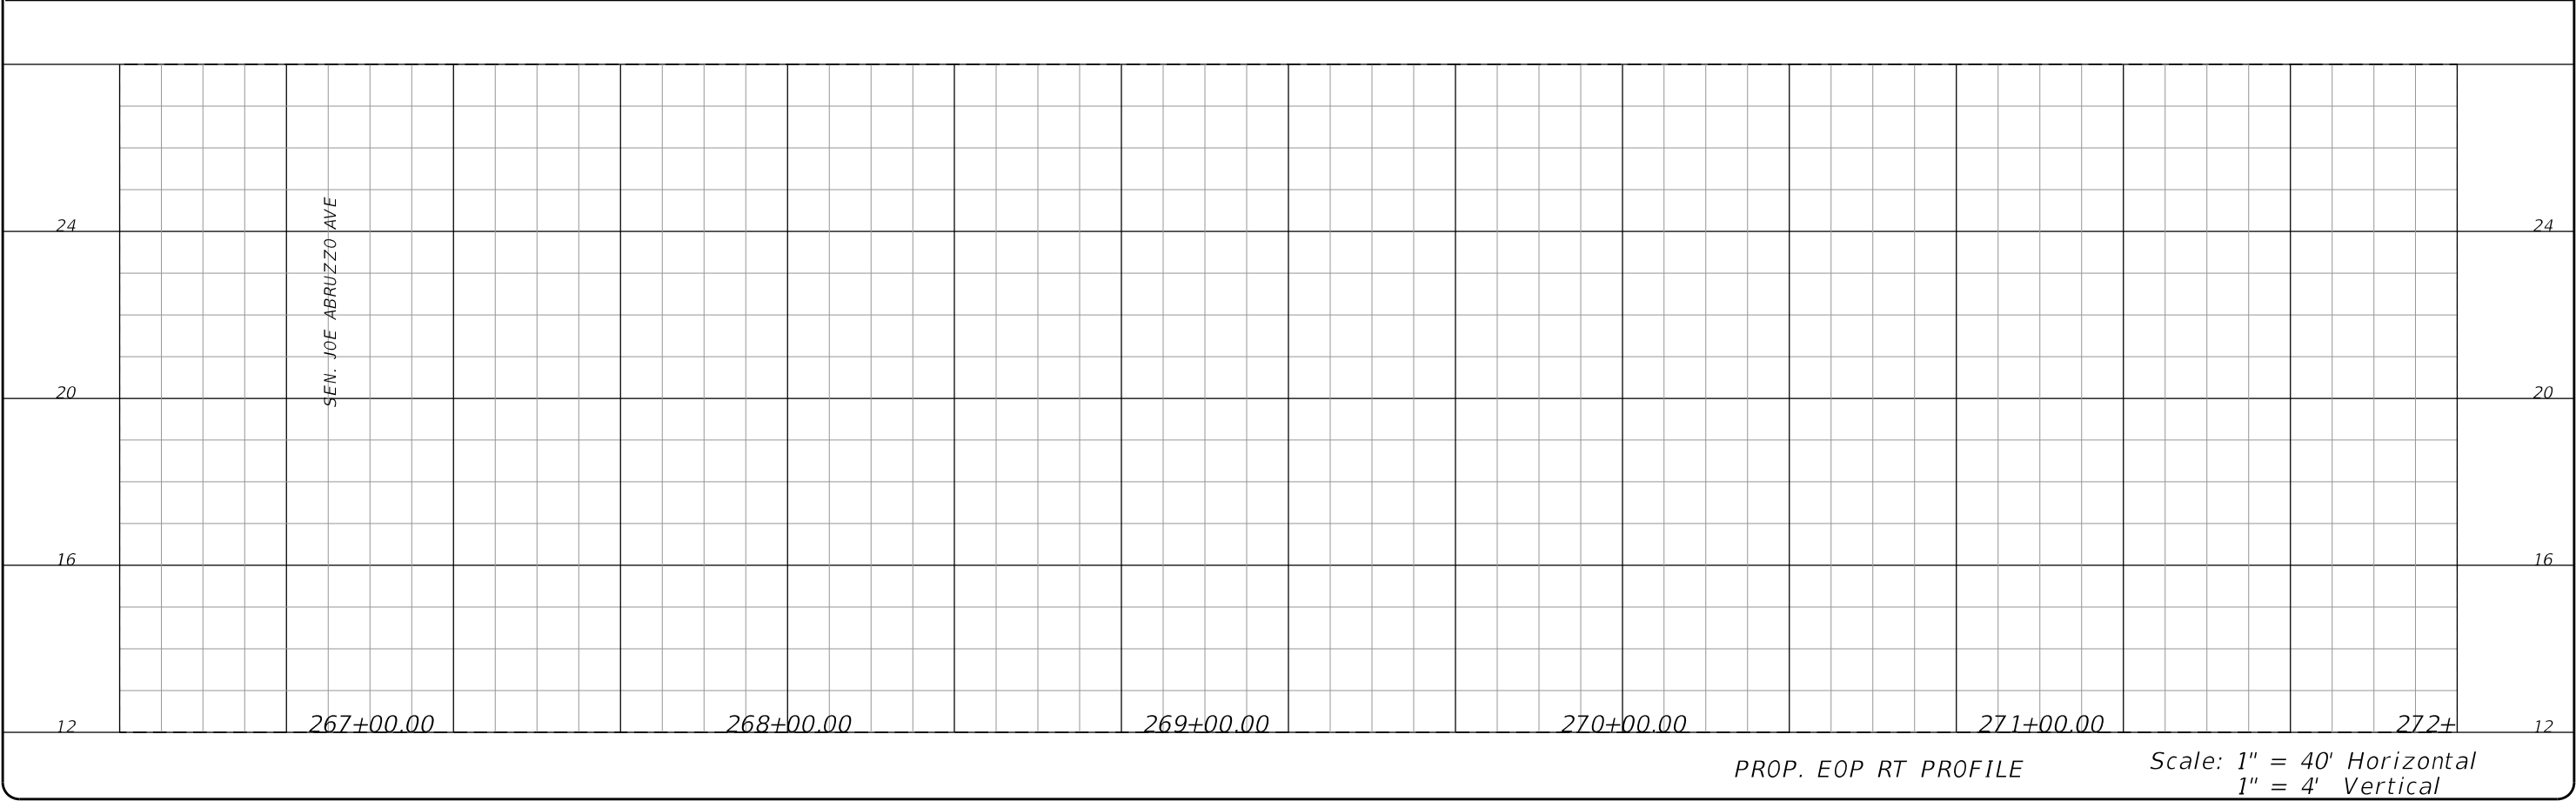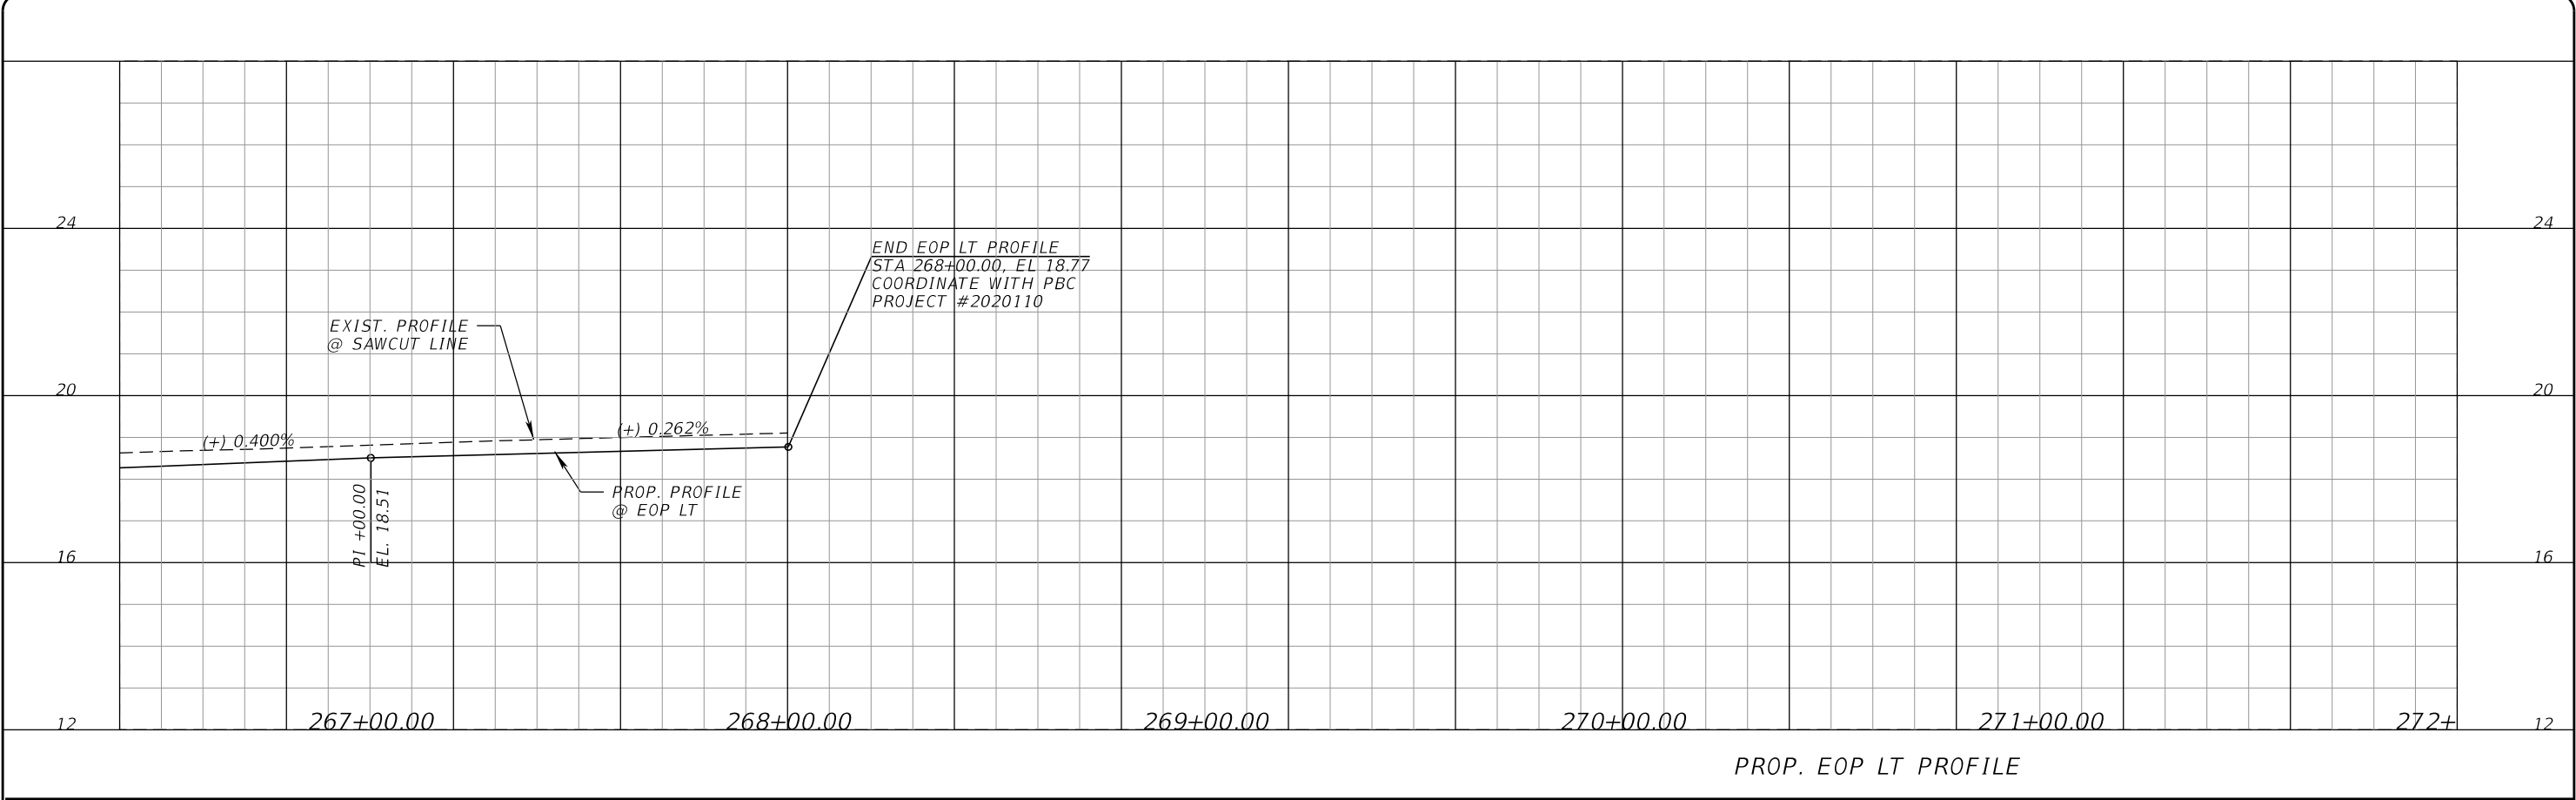



PROPEL ENGINEERING, LLC.
2711 N VISTA PARKWAY, SUITE B-7
WEST PALM BEACH, FLORIDA 33411
FLORIDA BUSINESS CERT. NO. 31050
PHONE (561) 866-5730

Seal:



No.	Revisions	By	Date



PALM BEACH COUNTY
ENGINEERING AND PUBLIC WORKS
ROADWAY PRODUCTION
P.O. BOX 21229, WEST PALM BEACH, FLORIDA

SCALE: H 1"=40'
V 1"=4'
APPROVED: MA
DRAWN: EM
CHECKED: JJV
DATE 3/9/2026

LYONS ROAD
L.W.D.D. L-30 CANAL TO BOYNTON BEACH BLVD

PROFILE

SHEET: 79
OF: 216

PROJECT NO.
2018503

0:\Projects\18130102-03_Lyons_Rd\2018503\roadway\PROF RD58.dgn


THE OFFICIAL RECORD OF THIS SHEET IS THE ELECTRONIC FILE DIGITALLY SIGNED AND SEALED UNDER RULE 61G15-23.004, F.A.C.

21

19

17

15

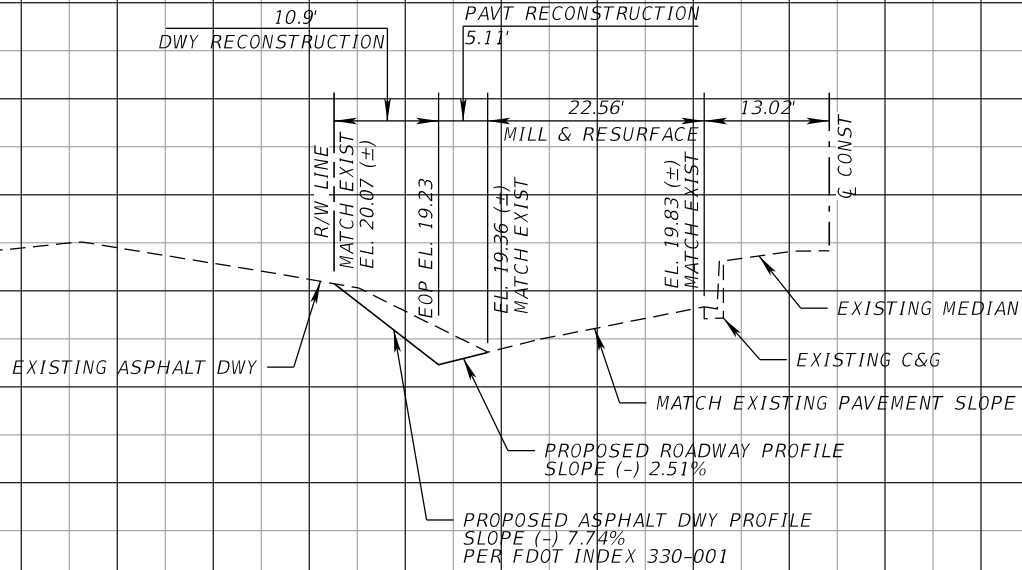

DRIVEWAY PROFILE AT STA 537+81.44 (Q CONST)
LEFT SIDE (REFER TO PLAN SHEET 25)

SCALE: 1"=20' Horizontal
1"= 2' Vertical



PROPEL ENGINEERING, LLC.
2711 N VISTA PARKWAY, SUITE B-7
WEST PALM BEACH, FLORIDA 33411
FLORIDA BUSINESS CERT. NO. 31050
PHONE (561) 866-5730

Seal:

MAJHARUL ALAM, PE
P.E.# 61600

No.

Revisions

By

Date



PALM BEACH COUNTY
ENGINEERING AND PUBLIC WORKS
ROADWAY PRODUCTION
P.O. BOX 21229, WEST PALM BEACH, FLORIDA

SCALE: H 1"=20'
V 1"=2'
APPROVED: MA
DRAWN: MK
CHECKED: MA
DATE: 3/9/2026

LYONS ROAD
L.W.D.D. L-30 CANAL TO BOYNTON BEACH BLVD
DRIVEWAY PROFILE

SHEET: 80
OF: 216
PROJECT NO.
2018503


MohammadKhan

3/9/2026

8:59:48 AM

0:\Projects\18130102-03_Lyons_Rd\2018503\roadway\profd_rdw_01.dgn

THE OFFICIAL RECORD OF THIS SHEET IS THE ELECTRONIC FILE DIGITALLY SIGNED AND SEALED UNDER RULE 61G15-23.004, F.A.C.

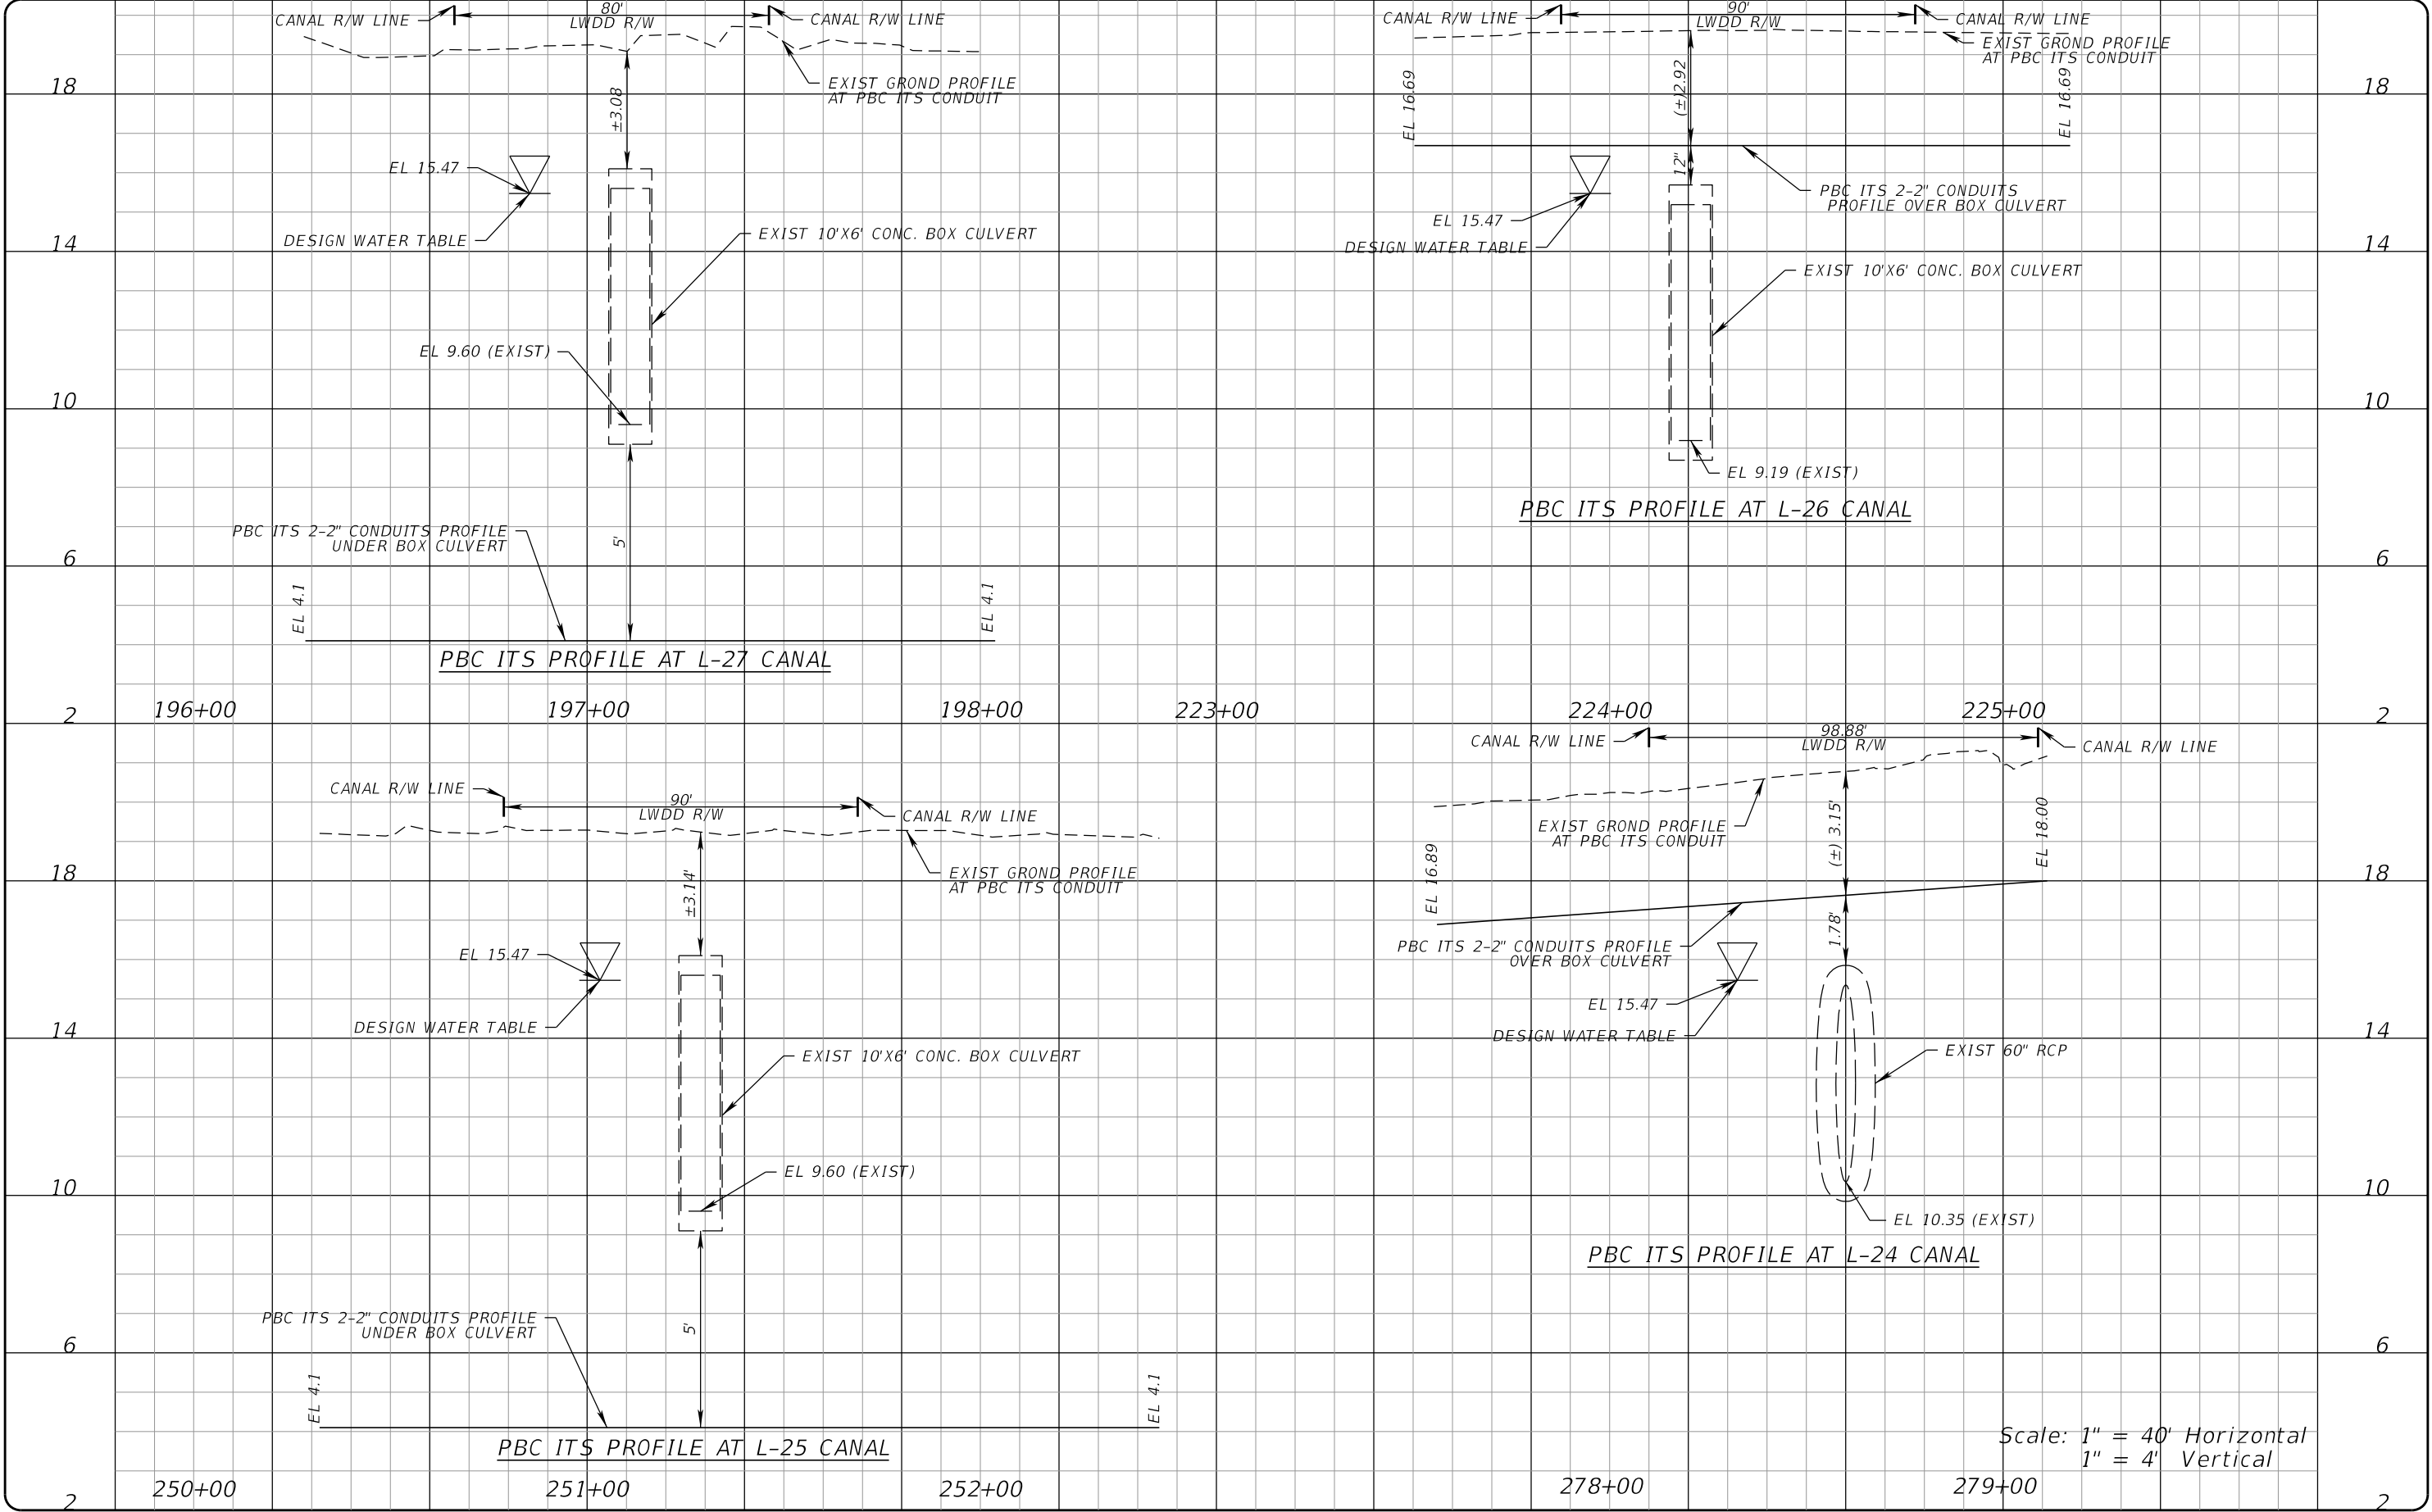



PROPEL ENGINEERING, LLC.
2711 N VISTA PARKWAY, SUITE B-7
WEST PALM BEACH, FLORIDA 33411
FLORIDA BUSINESS CERT. NO. 31050
PHONE (561) 866-5730

Seal:



No.	Revisions	By	Date



PALM BEACH COUNTY
ENGINEERING AND PUBLIC WORKS
ROADWAY PRODUCTION
P.O. BOX 21229, WEST PALM BEACH, FLORIDA
MohammadKhan

SCALE: H 1"=40'
V 1"=4'
APPROVED: MA
DRAWN: EM
CHECKED: JJV
DATE: 3/9/2026

LYONS ROAD
L.W.D.D. L-30 CANAL TO BOYNTON BEACH BLVD
PBC ITS PROFILE AT LWDD CANAL

SHEET: 81
OF: 216
PROJECT NO. 2018503

0:\Projects\18130102-03_Lyons_Rd\2018503\roadway\PROFRD_LWDD01.dgn

THE OFFICIAL RECORD OF THIS SHEET IS THE ELECTRONIC FILE DIGITALLY SIGNED AND SEALED UNDER RULE 61G15-23.004, F.A.C.

36
34
32
30
28
26
24
22
20
18

34
32
30
28
26
24
22
20
18
16

140 120 100 80 60 40 20 0 20 40 60 80 100 120 140

CL CONST. LYONS ROAD

S-3

STA. 532+26.00 (47.67' RT TO CL OF INLET) 36
MODIFY EXIST. DBI
CONST DBI TYPE D (PARTIAL) 34
WITH 2'X2' CONC. APRON AT 32
TRIANGULAR OPENING.
WITH TRAVERSABLE STEEL 30
RETICULINE GRATE
INDEX NO. 425-052, 425-01 28
GRATE EL 18.61 26
CUT 0.5'X0.5' INVERTED TRIANGULAR
OPENING IN NORTH & SOUTH 24
FL 17.35 (SLOT N,S) 22
18

S-3

532+26.00

FROM X-108

S-4

R/W LINE

43.96 (RT)
EL 18.75 (EOP)

FROM

1.5'

3.22%
3.29%

EXIST 30" RCP

EL 17.35

(2) 2" PVC ITS CONDUITS (PBC)

CABLE BTX (COMCAST)

BE-23KV (FPL)

TO OUTFALL

16" DIP WM (D) (PBCWUD)

EXIST 36" RCP

EXIST 18" RCP

S-1

STA. 526+36.00 (43.86 RT)
MODIFY EXIST. CURB INLET TYPE P-5 TOP TO
MANHOLE TYPE P-7 (PARTIAL)
INDEX NO. 425-001
TOP EL. 19.29
FL 14.28 (RT) (CORE DRILL)

S-2

STA. 526+36.00 (50.51' RT TO EOP)
CONST. INLET TYPE P-5
INDEX NO. 425-021
EOP EL. 19.09
FL 14.28 (LT)
BOT EL. 12.28

S-1

S-2

526+36.00

FROM X-106

EL 19.09

R/W LINE

3.00%

BE-23KV (FPL)

16" DIP WM (A) (PBCWUD)

(TO BE RELOCATED)

18" RCP PIPE

18" RCP

EXIST 18" RCP

TO X-103

CL CONST. LYONS ROAD

1" = 20' Horizontal

1" = 10' Vertical



PROPEL ENGINEERING, LLC.

2711 N VISTA PARKWAY, SUITE B-7
WEST PALM BEACH, FLORIDA 33411
FLORIDA BUSINESS CERT. NO. 31050
PHONE (561) 866-5730

Seal:

MAJHARUL ALAM, PE
P.E.# 61600

No.	Revisions	By	Date



PALM BEACH COUNTY
ENGINEERING AND PUBLIC WORKS
ROADWAY PRODUCTION
P.O. BOX 21229, WEST PALM BEACH, FLORIDA

SCALE: H. 1"=20'
V. 1"=10'
APPROVED: MA
DRAWN: EM
CHECKED: JJV
DATE: 3/9/2026

LYONS ROAD

L.W.D.D. L-50 CANAL TO BOYNTON BEACH BLVD.

ROADWAY DRAINAGE STRUCTURES

SHEET: 82

OF: 216

PROJECT NO.
2018503

MohammadKhan

3/9/2026

8:59:55 AM

Q:\Projects\18130102-03_Lyons_Rd\2018503\Drainage\DRXSRD01.dgn

THE OFFICIAL RECORD OF THIS SHEET IS THE ELECTRONIC FILE DIGITALLY SIGNED AND SEALED UNDER RULE 61G15-23.004, F.A.C.

36
34
32
30
28
26
24
22
20
18

34
32
30
28
26
24
22
20
18
16

36
34
32
30
28
26
24
22
20
18

34
32
30
28
26
24
22
20
18
16

140 120 100 80 60 40 20 0 20 40 60 80 100 120 140



PROPEL ENGINEERING, LLC.
2711 N VISTA PARKWAY, SUITE B-7
WEST PALM BEACH, FLORIDA 33411
FLORIDA BUSINESS CERT. NO. 31050
PHONE (561) 866-5730

Seal:

MAJHARUL ALAM, PE
P.E.# 61600

No.	Revisions	By	Date



PALM BEACH COUNTY
ENGINEERING AND PUBLIC WORKS
ROADWAY PRODUCTION
P.O. BOX 21229, WEST PALM BEACH, FLORIDA


MohammadKhan

SCALE: H. 1"=20'
V. 1"=10'
APPROVED: MA
DRAWN: EM
CHECKED: JJV
DATE: 3/9/2026

3/9/2026

LYONS ROAD
L.W.D.D. L-50 CANAL TO BOYNTON BEACH BLVD.
ROADWAY DRAINAGE STRUCTURES

SHEET: 83
OF: 216
PROJECT NO.
2018503

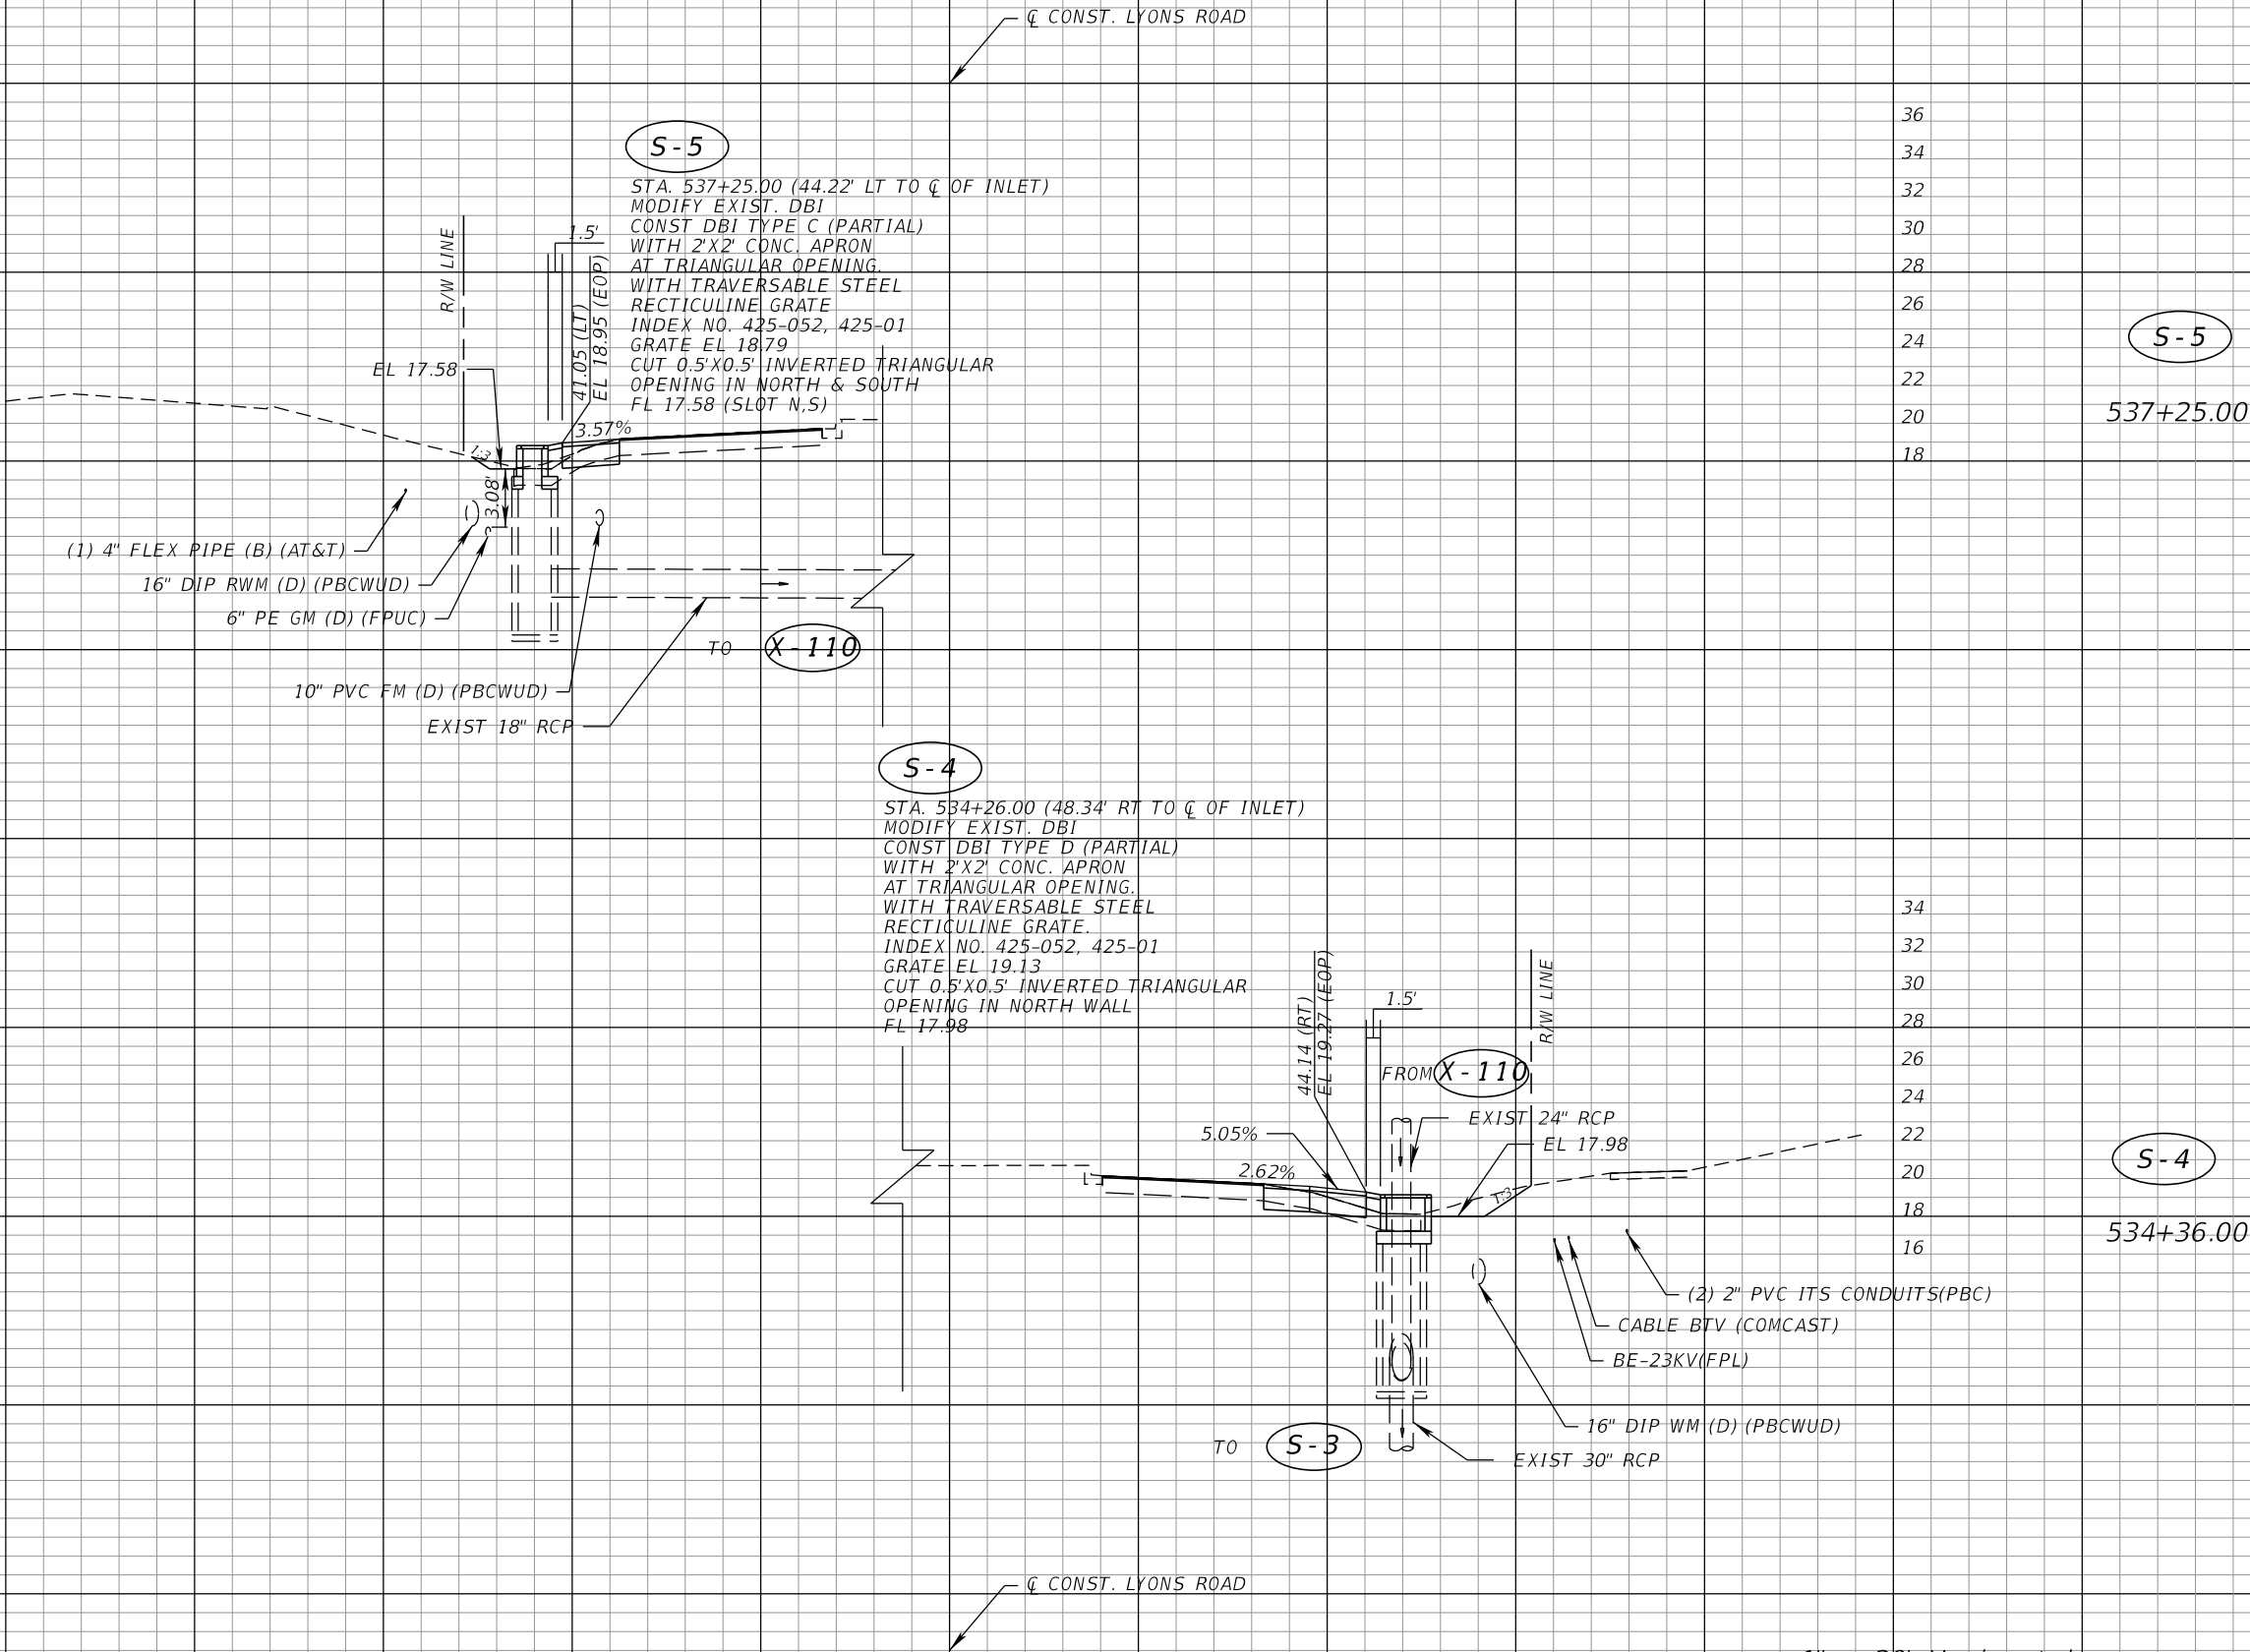

1" = 20' Horizontal
1" = 10' Vertical

Q:\Projects\18130102-03_Lyons_Rd\2018503\Drainage\DRXSRD01.dgn

THE OFFICIAL RECORD OF THIS SHEET IS THE ELECTRONIC FILE DIGITALLY SIGNED AND SEALED UNDER RULE 61G15-23.004, F.A.C.

32
30
28
26
24
22
20
18
16
14

34
32
30
28
26
24
22
20
18
16

32
30
28
26
24
22
20
18
16
14

34
32
30
28
26
24
22
20
18
16

140 120 100 80 60 40 20 0 20 40 60 80 100 120 140



PROPEL ENGINEERING, LLC.
2711 N VISTA PARKWAY, SUITE B-7
WEST PALM BEACH, FLORIDA 33411
FLORIDA BUSINESS CERT. NO. 31050
PHONE (561) 866-5730

Seal:

MAJHARUL ALAM, PE
P.E.# 61600

No.	Revisions	By	Date



PALM BEACH COUNTY
ENGINEERING AND PUBLIC WORKS
ROADWAY PRODUCTION
P.O. BOX 21229, WEST PALM BEACH, FLORIDA

MohammadKhan

SCALE: H. 1"=20'
V. 1"=10'
APPROVED: MA
DRAWN: EM
CHECKED: JJV
DATE: 3/9/2026


3/9/2026

LYONS ROAD
L.W.D.D. L-30 CANAL TO BOYNTON BEACH BLVD.
ROADWAY DRAINAGE STRUCTURES

8:59:55 AM

SHEET: 84
OF: 216
PROJECT NO.
2018503

Q:\Projects\18130102-03_Lyons_Rd\2018503\Drainage\DRXSRD01.dgn

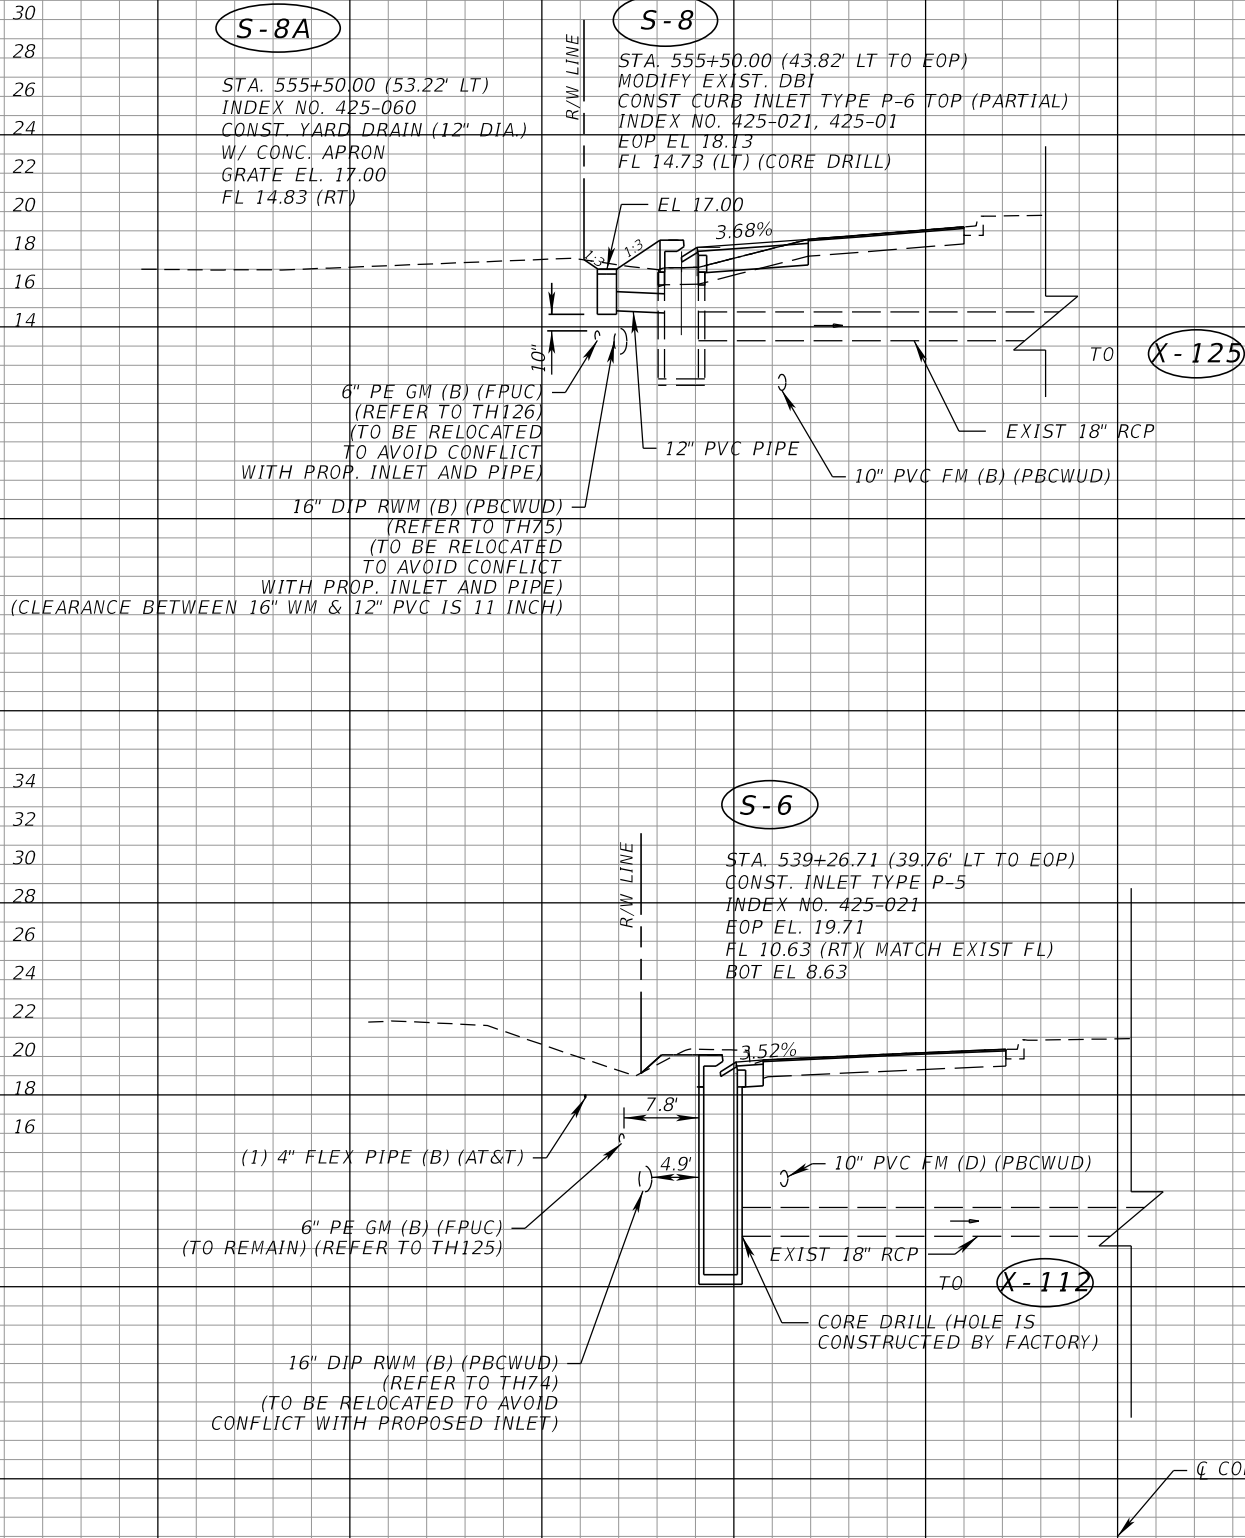

S-8A

S-8

555+50.00

S-6

S-6

539+26.71

X-125

X-112

1" = 20' Horizontal
1" = 10' Vertical

THE OFFICIAL RECORD OF THIS SHEET IS THE ELECTRONIC FILE DIGITALLY SIGNED AND SEALED UNDER RULE 61G15-23.004, F.A.C.

Q:\Projects\18130102-03_Lyons_Rd\2018503\Drainage\DRXSRD01.dgn

34
32
30
28
26
24
22
20
18
16

S-10
STA. 564+50.00 (45.94' LT TO EOP)
MODIFY EXIST. DBI
CONST CURB INLET TYPE P-5 TOP (PARTIAL)
INDEX NO. 425-021, 425-01
EOP EL 18.89




S-10
564+50.00

30
28
26
24
22
20
18
16
14
12

S-9A
STA. 561+50.00 (54.97' LT)
INDEX NO. 425-060
CONST. YARD DRAIN (12" DIA.)
W/ CONC. APRON
GRATE EL. 17.07
FL 14.90 (RT)

S-9
STA. 561+50.00 (45.31' LT TO EOP)
MODIFY EXIST. DBI
CONST CURB INLET TYPE P-6 TOP (PARTIAL)
INDEX NO. 425-021, 425-01
EOP EL 17.97
FL 14.80 (LT) (CORE DRILL)

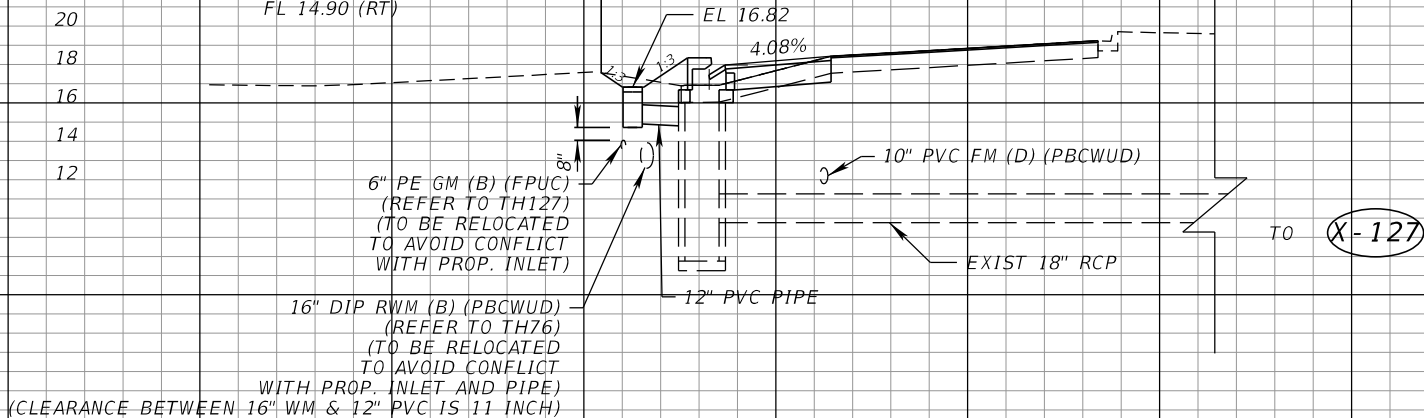

S-9A
S-9
561+50.00

1" = 20' Horizontal
1" = 10' Vertical



PROPEL ENGINEERING, LLC.
2711 N VISTA PARKWAY, SUITE B-7
WEST PALM BEACH, FLORIDA 33411
FLORIDA BUSINESS CERT. NO. 31050
PHONE (561) 866-5730

Seal:

MAJHARUL ALAM, PE
P.E.# 61600

No.	Revisions	By	Date



PALM BEACH COUNTY
ENGINEERING AND PUBLIC WORKS
ROADWAY PRODUCTION
P.O. BOX 21229, WEST PALM BEACH, FLORIDA

MohammadKhan

SCALE: H. 1"=20'
V. 1"=10'
APPROVED: MA
DRAWN: EM
CHECKED: JJV
DATE: 3/9/2026

3/9/2026


LYONS ROAD
L.W.D.D. L-30 CANAL TO BOYNTON BEACH BLVD.
ROADWAY DRAINAGE STRUCTURES

SHEET: 85
OF: 216
PROJECT NO.
2018503

8:59:56 AM

THE OFFICIAL RECORD OF THIS SHEET IS THE ELECTRONIC FILE DIGITALLY SIGNED AND SEALED UNDER RULE 61G15-23.004, F.A.C.

36
34
32
30
28
26
24
22
20
18

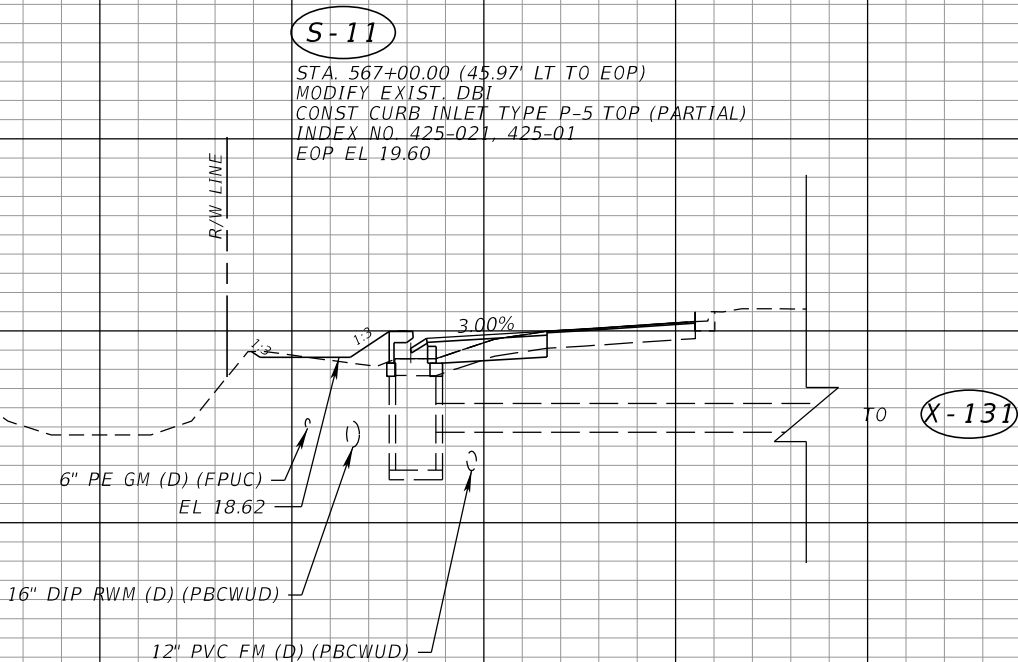

36
34
32
30
28
26
24
22
20
18

S-11
567+00.00

CL CONST. LYONS ROAD

CL CONST. LYONS ROAD

1" = 20' Horizontal
1" = 10' Vertical

140

120

100

80

60

40

20

0

20

40

60

80

100

120

140



PROPEL ENGINEERING, LLC.
2711 N VISTA PARKWAY, SUITE B-7
WEST PALM BEACH, FLORIDA 33411
FLORIDA BUSINESS CERT. NO. 31050
PHONE (561) 866-5730

Seal:
MAJHARUL ALAM, PE
P.E.# 61600

No.	Revisions	By	Date



PALM BEACH COUNTY
ENGINEERING AND PUBLIC WORKS
ROADWAY PRODUCTION
P.O. BOX 21229, WEST PALM BEACH, FLORIDA

SCALE: H. 1"=20'
V. 1"=10'
APPROVED: MA
DRAWN: EM
CHECKED: JJV
DATE: 3/9/2026

LYONS ROAD
L.W.D.D. L-50 CANAL TO BOYNTON BEACH BLVD.
ROADWAY DRAINAGE STRUCTURES

SHEET: 86
OF: 216
PROJECT NO.
2018503

Mohammad Khan


3/9/2026

8:59:56 AM

Q:\Projects\18130102-03_Lyons_Rd\2018503\Drainage\DRXSRD01.dgn


THE OFFICIAL RECORD OF THIS SHEET IS THE ELECTRONIC FILE DIGITALLY SIGNED AND SEALED UNDER RULE 61G15-23.004, F.A.C.

32
30
28
26
24
22
20
18
16
14

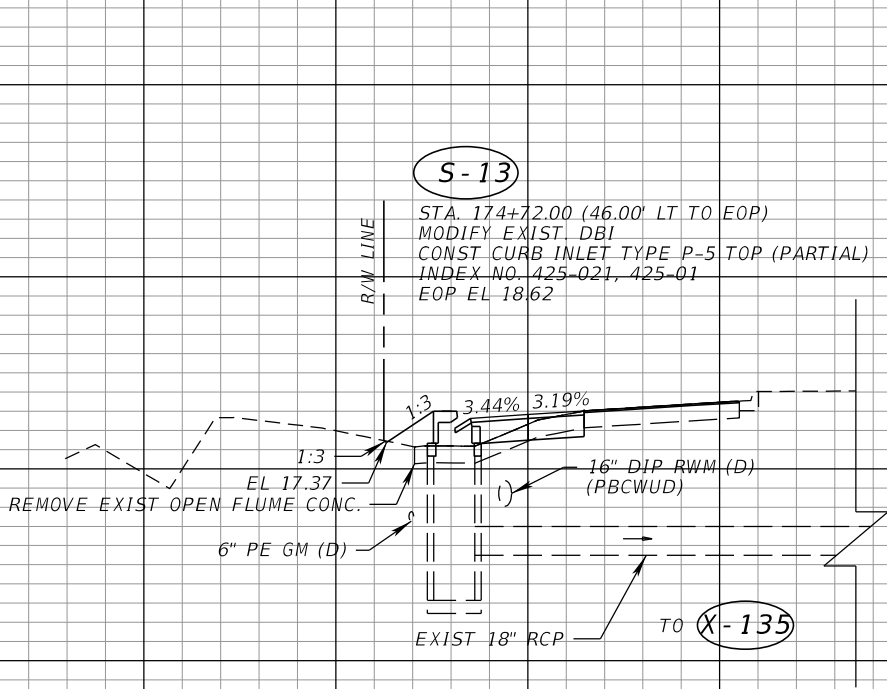

S-13
174+72.00

32
30
28
26
24
22
20
18
16
14

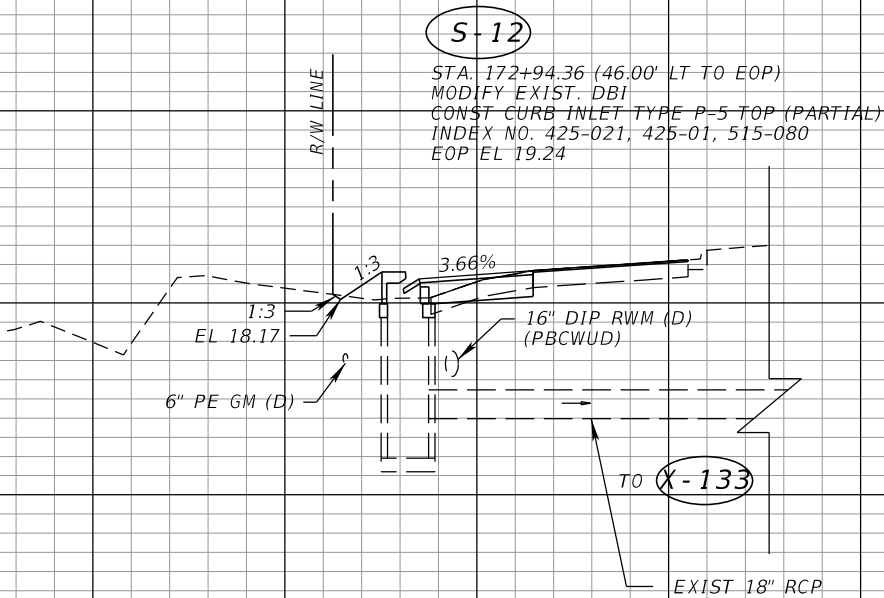

S-12
172+94.36

1" = 20' Horizontal
1" = 10' Vertical

140 120 100 80 60 40 20 0 20 40 60 80 100 120 140



PROPEL ENGINEERING, LLC.
2711 N VISTA PARKWAY, SUITE B-7
WEST PALM BEACH, FLORIDA 33411
FLORIDA BUSINESS CERT. NO. 31050
PHONE (561) 866-5730

Seal:

MAJHARUL ALAM, PE
P.E.# 61600

No.	Revisions	By	Date



PALM BEACH COUNTY
ENGINEERING AND PUBLIC WORKS
ROADWAY PRODUCTION
P.O. BOX 21229, WEST PALM BEACH, FLORIDA

MohammadKhan

SCALE: H. 1"=20'
V. 1"=10'
APPROVED: MA
DRAWN: EM
CHECKED: JJV
DATE: 3/9/2026

3/9/2026

LYONS ROAD
L.W.D.D. L-30 CANAL TO BOYNTON BEACH BLVD.
ROADWAY DRAINAGE STRUCTURES

SHEET: 87
OF: 216
PROJECT NO.
2018503

9:00:01 AM

Q:\Projects\18130102-03_Lyons_Rd\2018503\Drainage\DRXSRD02.dgn

THE OFFICIAL RECORD OF THIS SHEET IS THE ELECTRONIC FILE DIGITALLY SIGNED AND SEALED UNDER RULE 61G15-23.004, F.A.C.

34
32
30
28
26
24
22
20
18
16

S-15A

STA. 186+71.00 (52.76' LT)
INDEX NO. 425-060
CONST. YARD DRAIN (12" DIA.)
W/ CONC. APRON
GRATE EL. 17.94
FL 14.79 (RT)

S-15

STA. 186+71.00 (46.00' LT TO EOP)
MODIFY EXIST. DBI
CONST CURB INLET TYPE P-6 TOP (PARTIAL)
INDEX NO. 425-021, 425-01
EOP EL 17.90
FL 14.69 (LT) (CORE DRILL)

S-16

STA. 186+71.00 (46.90' RT TO Q OF INLET)
MODIFY EXIST. DBI
CONST DBI TYPE D (PARTIAL)
WITH 2'X2' CONC. APRON
AT TRIANGULAR OPENING.
WITH TRAVERSABLE STEEL
RETICULINE GRATE
INDEX NO. 425-052, 425-01
GRATE EL 17.48
CUT 0.5'X0.5' INVERTED TRIANGULAR
OPENING IN NORTH WALL
FL 16.57

S-16

S-15A

S-15

186+71.00

CABLE BTV (COMCAST)
(REFER TO TH404) (TO BE RELOCATED)
(HORIZONTAL CLEARANCE BETWEEN
CATV & INLET S-15A IS 2')

16" DIP WM (B) (PBCWUD)
(REFER TO TH77)
(TO BE RELOCATED TO AVOID CONFLICT
WITH PROP. INLET AND PIPE))

6" PE GM (B)
(REFER TO TH 129) (TO REMAIN)
(VERTICAL CLEARANCE BETWEEN
6" GM & INLET S-15A IS 1.82')

12" PVC PIPE

EL 17.94
3.98% 2.02%
12" DIP FM (D) (PBCWUD)

16" DIP RWM (D) (PBCWUD)

EXIST 18" RCP

42.13 (RT)
EL 17.89 (EOP)

FROM X-144

EXIST 30" RCP

BE-23KV (FPL)

(1) 4" CONDUIT (B) (AT&T)

EL 16.57
PROP. 2-2" ITS CONDUIT (PBC)

TO OUTFALL

EXIST 36" RCP

32
30
28
26
24
22
20
18
16
14

S-14A

STA. 176+50.00 (53.35' LT)
INDEX NO. 425-060
CONST. YARD DRAIN (12" DIA.)
W/ CONC. APRON
GRATE EL. 17.37
FL 14.78 (RT)

S-14

STA. 176+50.00 (46.00' LT TO EOP)
MODIFY EXIST. DBI
CONST CURB INLET TYPE P-6 TOP (PARTIAL)
INDEX NO. 425-021, 425-01
EOP EL 17.99
FL 14.70 (LT) (CORE DRILL)

12" PIPE
6" PE GM (B)
(REFER TO TH128) (TO BE RELOCATED
TO AVOID CONFLICT WITH
PROP. 12" PIPE)
(CLEARANCE BETWEEN 6" GM & 12" PVC IS 8 INCH)

EL 17.37

3.43% 3.43%
16" DIP RWM (D) (PBCWUD)

EXIST 18" RCP

TO X-137

S-14A

S-14

176+50.00

1" = 20' Horizontal
1" = 10' Vertical

140

120

100

80

60

40

20

0

20

40

60

80

100

120

140

PROPEL

PROPEL ENGINEERING, LLC.

2711 N VISTA PARKWAY, SUITE B-7
WEST PALM BEACH, FLORIDA 33411
FLORIDA BUSINESS CERT. NO. 31050
PHONE (561) 866-5730

Seal:

HAJHARUL ALAM, PE
P.E.# 61600

No.	Revisions	By	Date



PALM BEACH COUNTY
ENGINEERING AND PUBLIC WORKS
ROADWAY PRODUCTION
P.O. BOX 21229, WEST PALM BEACH, FLORIDA

MohammadKhan

SCALE: H. 1"=20'
V. 1"=10'
APPROVED: MA
DRAWN: EM
CHECKED: JJV
DATE: 3/9/2026

3/9/2026

LYONS ROAD
L.W.D.D. L-50 CANAL TO BOYNTON BEACH BLVD.
ROADWAY DRAINAGE STRUCTURES

SHEET: 88
OF: 216

PROJECT NO.
2018503


9:00:01 AM

Q:\Projects\18130102-03_Lyons_Rd\2018503\Drainage\DRXSRD02.dgn

THE OFFICIAL RECORD OF THIS SHEET IS THE ELECTRONIC FILE DIGITALLY SIGNED AND SEALED UNDER RULE 61G15-23.004, F.A.C.

34
32
30
28
26
24
22
20
18
16


34
32
30
28
26
24
22
20
18
16

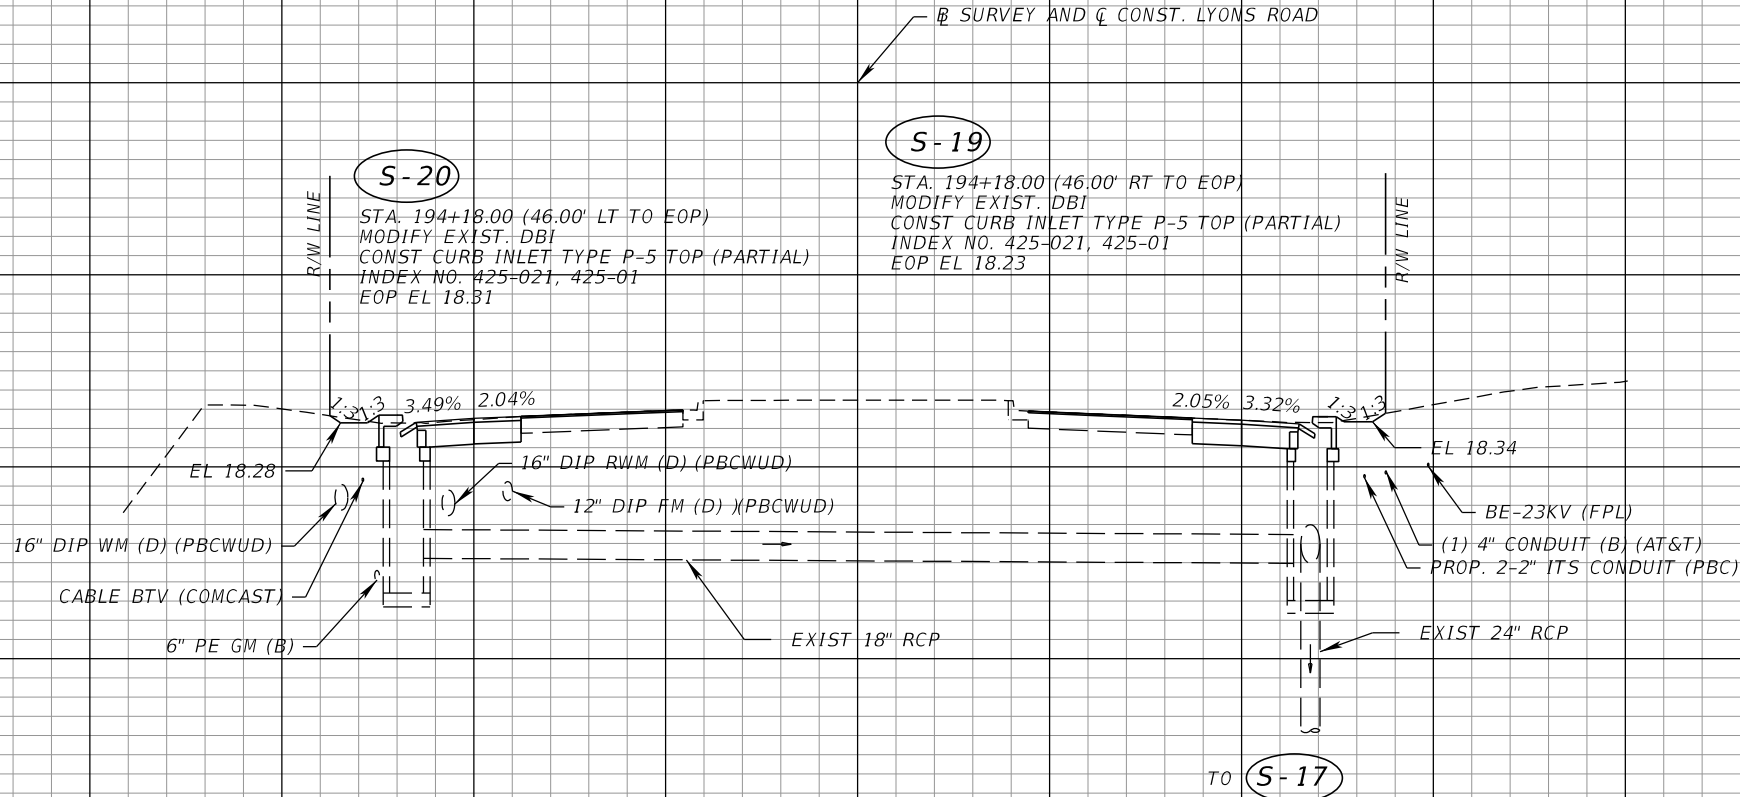

S-20
S-19
194+18.00

32
30
28
26
24
22
20
18
16
14

32
30
28
26
24
22
20
18
16
14

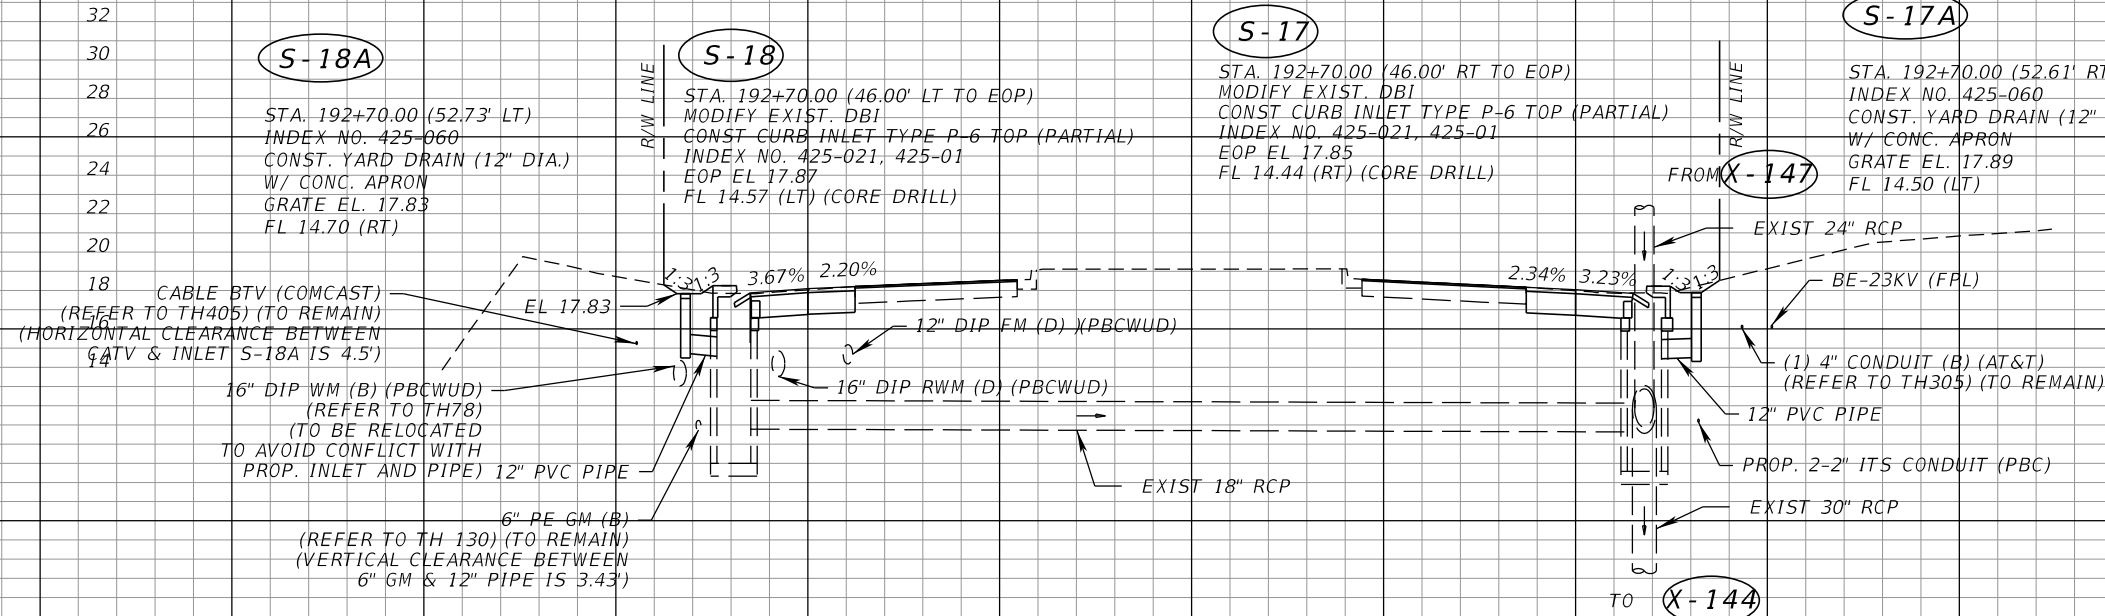

S-18A
S-18
S-17A
S-17
192+70.00

1/8" SURVEY AND 1/4" CONST. LYONS ROAD

1" = 20' Horizontal
1" = 10' Vertical



PROPEL ENGINEERING, LLC.
2711 N VISTA PARKWAY, SUITE B-7
WEST PALM BEACH, FLORIDA 33411
FLORIDA BUSINESS CERT. NO. 31050
PHONE (561) 866-5730

Seal:

MAJHARUL ALAM, PE
P.E.# 61600

No.	Revisions	By	Date



PALM BEACH COUNTY
ENGINEERING AND PUBLIC WORKS
ROADWAY PRODUCTION
P.O. BOX 21229, WEST PALM BEACH, FLORIDA


SCALE: H. 1"=20'
V. 1"=10'
APPROVED: MA
DRAWN: EM
CHECKED: JJV
DATE: 3/9/2026

LYONS ROAD
L.W.D.D. L-50 CANAL TO BOYNTON BEACH BLVD.
ROADWAY DRAINAGE STRUCTURES

SHEET: 89
OF: 216
PROJECT NO.
2018503

Q:\Projects\18130102-03_Lyons_Rd\2018503\Drainage\DRXSRD02.dgn

THE OFFICIAL RECORD OF THIS SHEET IS THE ELECTRONIC FILE DIGITALLY SIGNED AND SEALED UNDER RULE 61G15-23.004, F.A.C.

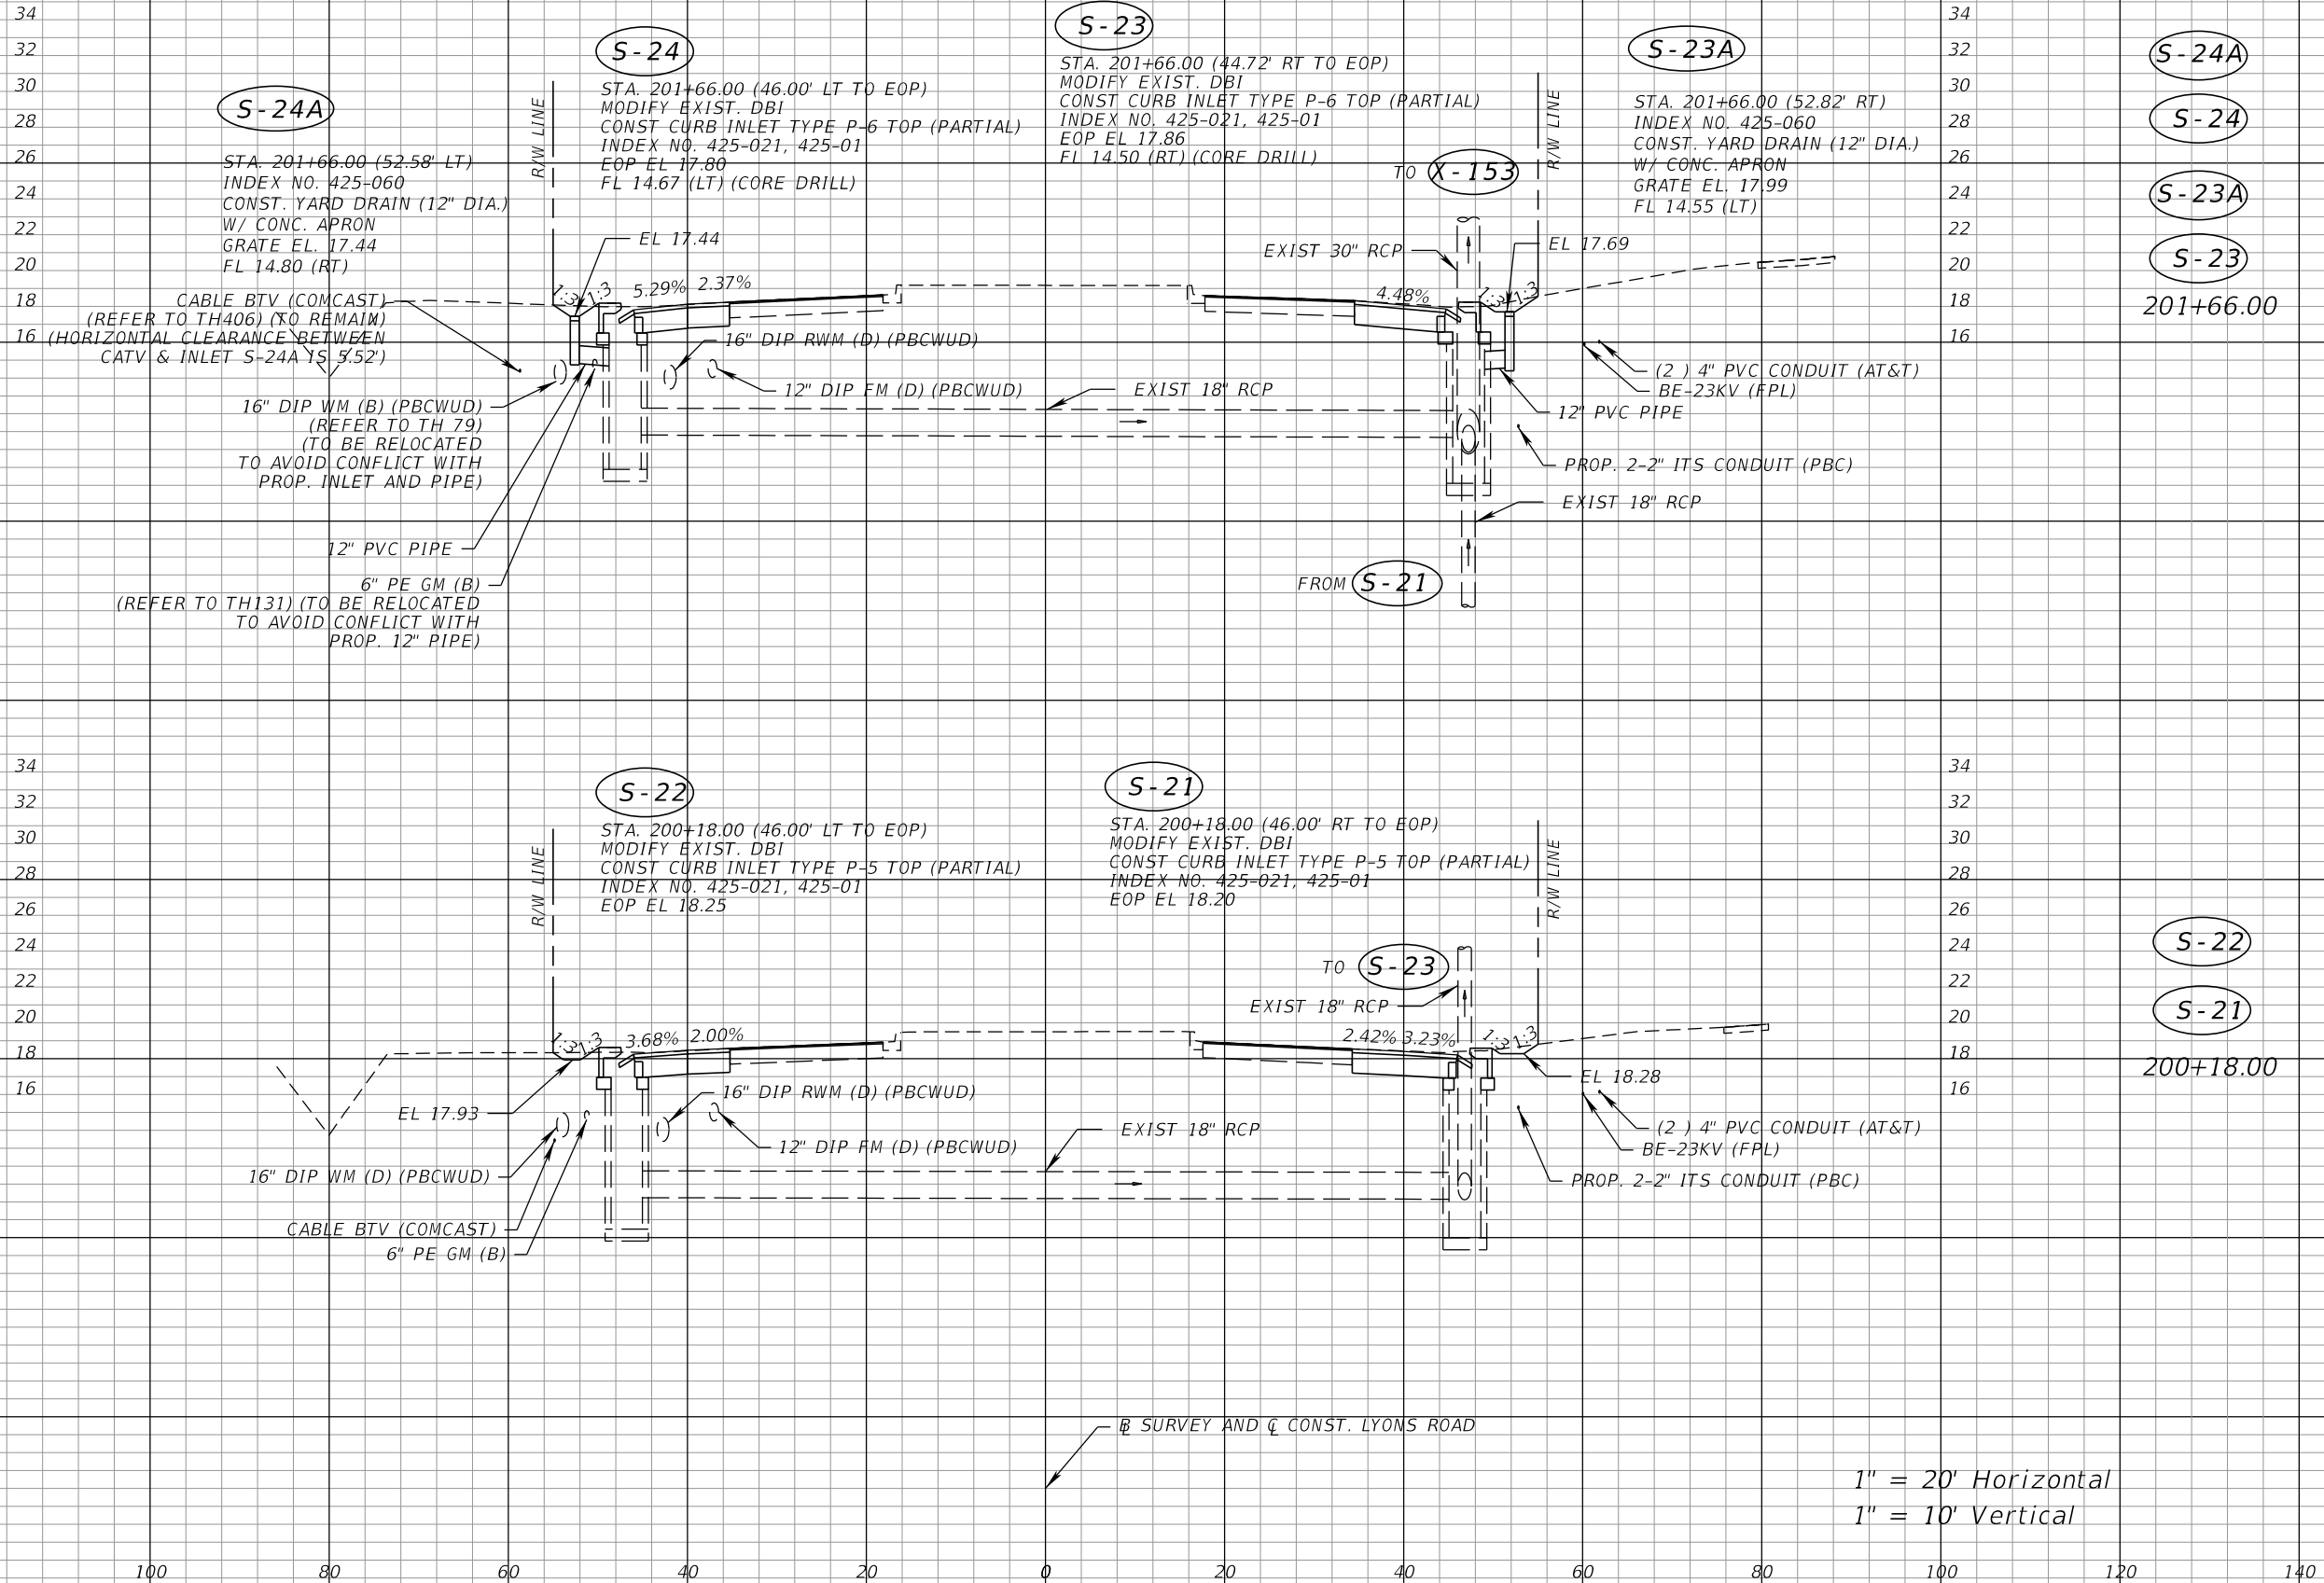

PROPEL ENGINEERING, LLC.
2711 N VISTA PARKWAY, SUITE B-7
WEST PALM BEACH, FLORIDA 33411
FLORIDA BUSINESS CERT. NO. 31050
PHONE (561) 866-5730

Seal:

MAJHARUL ALAM, PE
P.E.# 61600

No.	Revisions	By	Date



PALM BEACH COUNTY
ENGINEERING AND PUBLIC WORKS
ROADWAY PRODUCTION
P.O. BOX 21229, WEST PALM BEACH, FLORIDA

MohammadKhan

SCALE: H. 1"=20'
V. 1"=10'
APPROVED: MA
DRAWN: EM
CHECKED: JJV
DATE: 3/9/2026


3/9/2026

LYONS ROAD
L.W.D.D. L-50 CANAL TO BOYNTON BEACH BLVD.
ROADWAY DRAINAGE STRUCTURES

SHEET: 90
OF: 216
PROJECT NO.
2018503

Q:\Projects\18130102-03_Lyons_Rd\2018503\Drainage\DRXSRD02.dgn

THE OFFICIAL RECORD OF THIS SHEET IS THE ELECTRONIC FILE DIGITALLY SIGNED AND SEALED UNDER RULE 61G15-23.004, F.A.C.

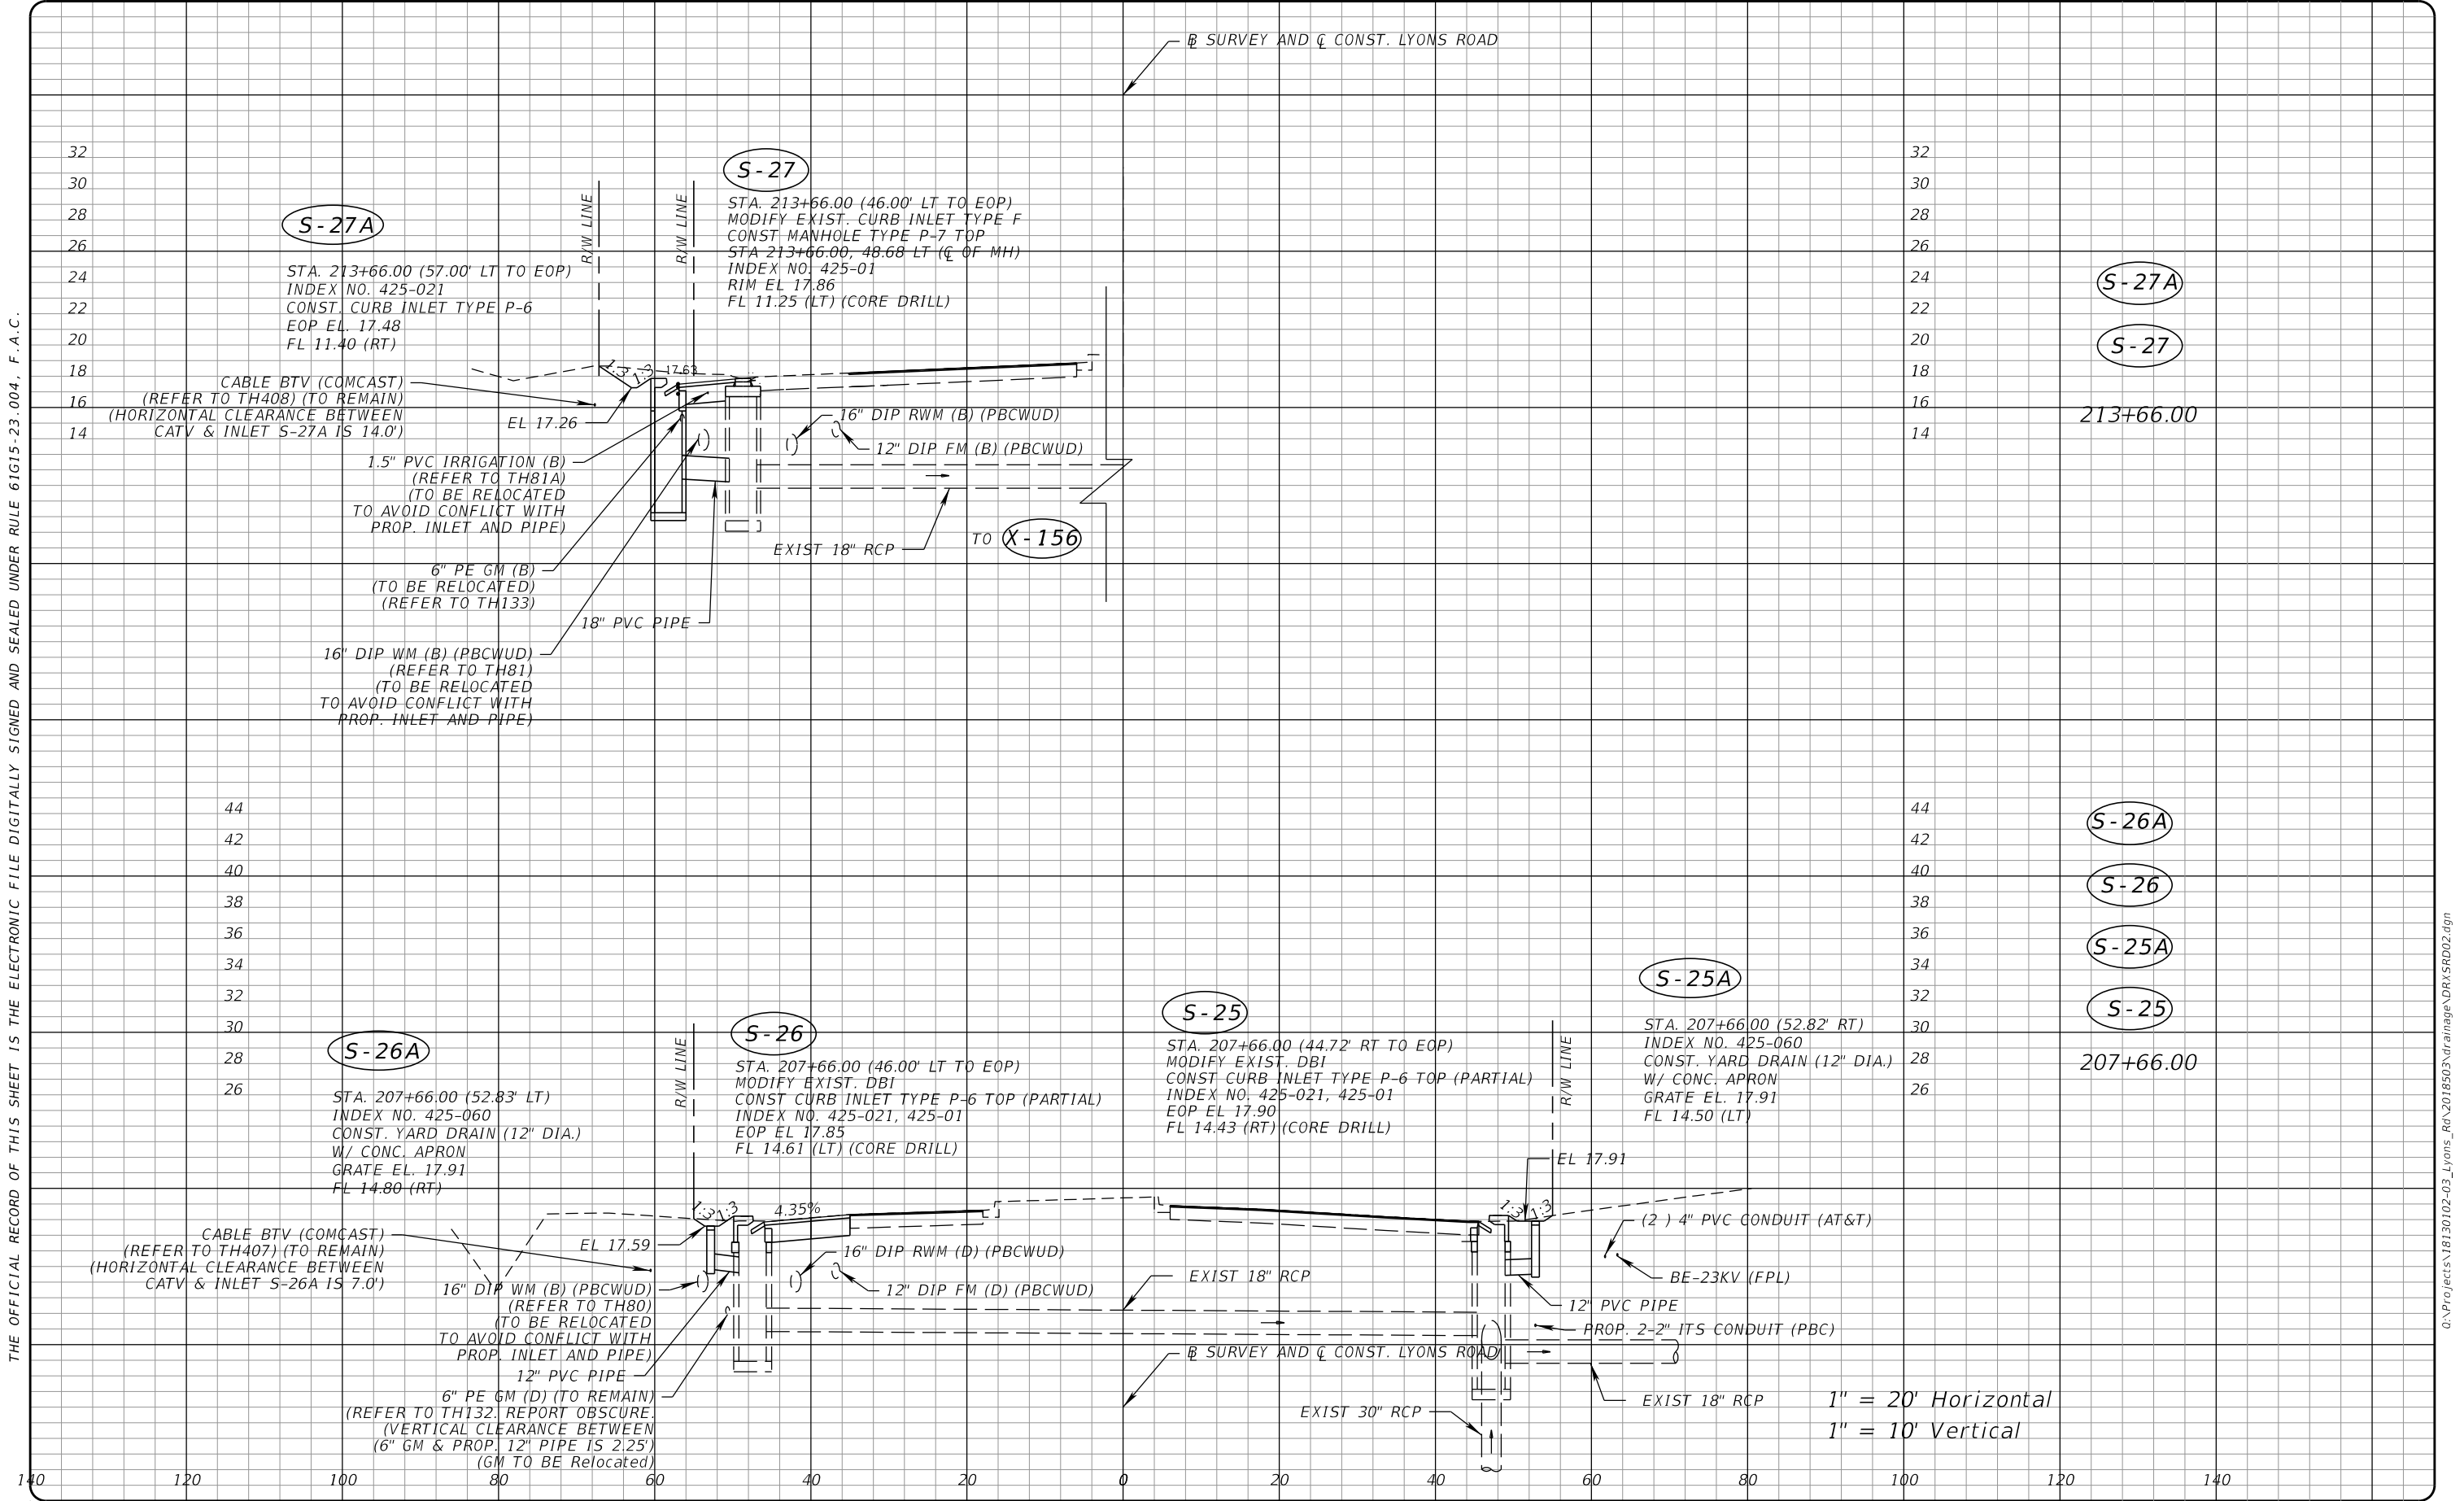

PROPEL ENGINEERING, LLC.
2711 N VISTA PARKWAY, SUITE B-7
WEST PALM BEACH, FLORIDA 33411
FLORIDA BUSINESS CERT. NO. 31050
PHONE (561) 866-5730

Seal:

MAJHARUL ALAM, PE
P.E.# 61600

No.	Revisions	By	Date



PALM BEACH COUNTY
ENGINEERING AND PUBLIC WORKS
ROADWAY PRODUCTION
P.O. BOX 21229, WEST PALM BEACH, FLORIDA

MohammadKhan

SCALE: H. 1"=20'
V. 1"=10'
APPROVED: MA
DRAWN: EM
CHECKED: JJV
DATE: 3/9/2026

3/9/2026

LYONS ROAD
L.W.D.D. L-50 CANAL TO BOYNTON BEACH BLVD.
ROADWAY DRAINAGE STRUCTURES

SHEET: 91
OF: 216
PROJECT NO.
2018503

9:00:02 AM

Q:\Projects\18130102-03_Lyons_Rd\2018503\drainage\DRXSRD02.dgn

THE OFFICIAL RECORD OF THIS SHEET IS THE ELECTRONIC FILE DIGITALLY SIGNED AND SEALED UNDER RULE 61G15-23.004, F.A.C.

32

30

28

26

24

22

20

18

16

14

36

34

32

30

28

26

24

22

20

18

140

120

100

80

60

40

20

0

20

40

60

80

100

120

140

32

30

28

26

24

22

20

18

16

14

36

34

32

30

28

26

24

22

20

18

100

120

140

S-31

STA. 221+92.00 (46.00' LT TO EOP)
MODIFY EXIST. DBI
CONST CURB INLET TYPE P-5 TOP (PARTIAL)
INDEX NO. 425-021, 425-01
EOP EL 18.49

S-30

STA. 221+92.00 (46.00' RT TO EOP)
MODIFY EXIST. DBI
CONST CURB INLET TYPE P-5 TOP (PARTIAL)
INDEX NO. 425-021, 425-01
EOP EL 18.54

S-31

S-30

221+92.00

CABLE BTV (COMCAST)

16" DIP WM (D) (PBCWUD)

6" PE GM (D)

EXIST 18" RCP

EXIST 18" RCP

1-0.5" BFOC

1-1" BFOC (AT&T)

PROP. 2-2" ITS CONDUIT (PBC)

BE-23KV (FPL)

EL 18.64

R/W LINE

R/W LINE

S-28

STA. 219+66.00 (46.00' RT TO EOP)
MODIFY EXIST. DBI
CONST CURB INLET TYPE P-6 TOP (PARTIAL)
INDEX NO. 425-021, 425-01
EOP EL 17.84
FL 14.55 (RT) (CORE DRILL)

S-28A

STA. 219+66.00 (52.82' RT)
INDEX NO. 425-060
CONST. YARD DRAIN (12" DIA.)
W/ CONC. APRON
GRATE EL. 18.04
FL 14.60 (LT)

S-29A

S-29

S-28A

S-28

219+66.00

S-29A

STA. 219+66.00 (52.81' LT)
INDEX NO. 425-060
CONST. YARD DRAIN (12" DIA.)
W/ CONC. APRON
GRATE EL. 17.44
FL 14.80 (RT)

S-29

STA. 219+66.00 (46.00' LT TO EOP)
MODIFY EXIST. DBI
CONST CURB INLET TYPE P-6 TOP (PARTIAL)
INDEX NO. 425-021, 425-01
EOP EL 17.78
FL 14.60 (LT) (CORE DRILL)

FROM S-30

EXIST 18" RCP

R/W LINE

R/W LINE

CABLE BTV (COMCAST)

(REFER TO TH409) (TO BE RELOCATED)
(HORIZONTAL CLEARANCE BETWEEN
CATV & INLET S-29A IS 1.5')

16" DIP WM (B) (PBCWUD)

(REFER TO TH82)

(TO BE RELOCATED

TO AVOID CONFLICT WITH

PROP. INLET AND PIPE)

6" PE GM (B)

(REFER TO TH134) (TO BE RELOCATED BY OTHERS)

(VERTICAL CLEARANCE BETWEEN

6" GM & INLET S-29A IS 1.25')

12" PVC PIPE

EXIST 18" RCP

EXIST 30" RCP

12" PVC PIPE

1-0.5" BFOC

1-1" BFOC (AT&T)

PROP. 2-2" ITS CONDUIT (PBC)

BE-23KV (FPL)

EL 18.04

R/W LINE

TO X-158

BE SURVEY AND Q CONST. LYONS ROAD

1" = 20' Horizontal

1" = 10' Vertical

PROPEL

PROPEL ENGINEERING, LLC.

2711 N VISTA PARKWAY, SUITE B-7
WEST PALM BEACH, FLORIDA 33411
FLORIDA BUSINESS CERT. NO. 31050
PHONE (561) 866-5730

Seal:

MAJHARUL ALAM, PE
P.E.# 61600

No.

Revisions

By

Date



PALM BEACH COUNTY
ENGINEERING AND PUBLIC WORKS
ROADWAY PRODUCTION
P.O. BOX 21229, WEST PALM BEACH, FLORIDA

MohammadKhan

SCALE: H. 1"=20'
V. 1"=10'
APPROVED: MA
DRAWN: EM
CHECKED: JJV
DATE: 3/9/2026

3/9/2026

LYONS ROAD
L.W.D.D. L-50 CANAL TO BOYNTON BEACH BLVD.
ROADWAY DRAINAGE STRUCTURES

SHEET: 92

OF: 216

PROJECT NO.
2018503

9:00:02 AM

Q:\Projects\18130102-03_Lyons_Rd\2018503\Drainage\DRXSRD02.dgn