


THE OFFICIAL RECORD OF THIS SHEET IS THE ELECTRONIC FILE DIGITALLY SIGNED AND SEALED UNDER RULE 61G15-23.004, F.A.C.

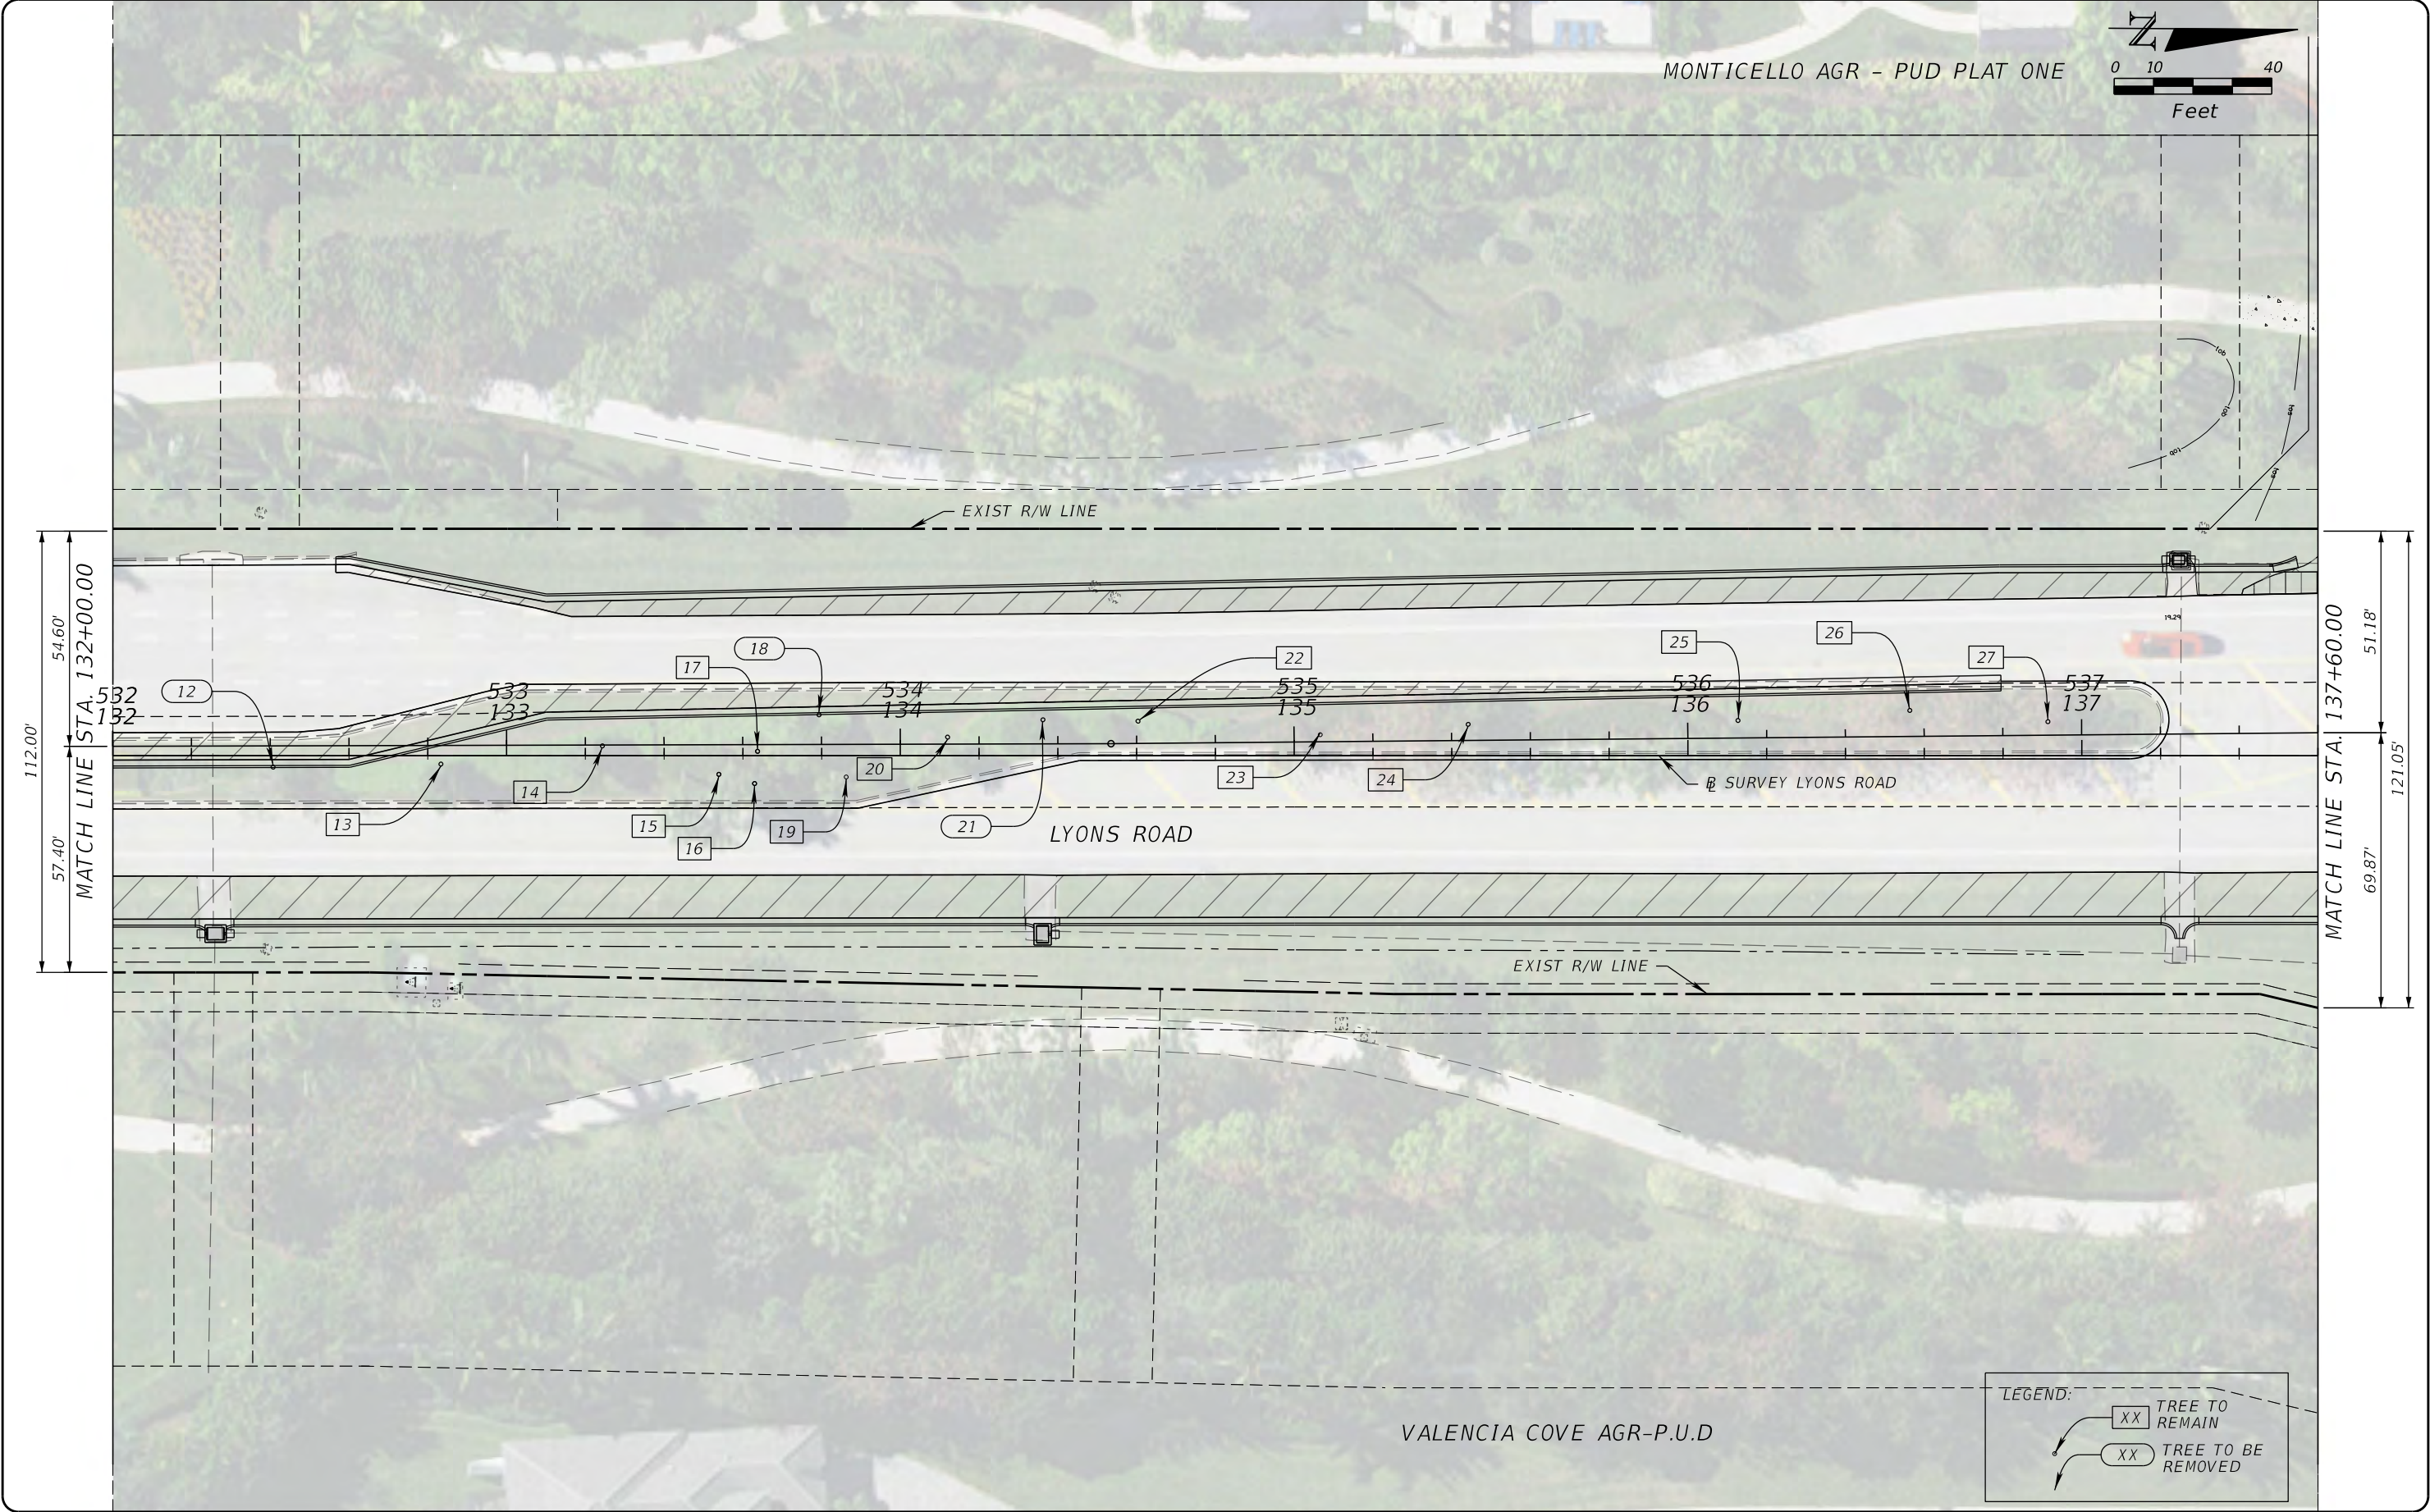

PROPEL ENGINEERING, LLC.
2711 N VISTA PARKWAY, SUITE B-7
WEST PALM BEACH, FLORIDA 33411
FLORIDA BUSINESS CERT. NO. 31050
PHONE (561) 866-5730

Seal:
MAJHARUL ALAM, PE
P.E.# 61600

No.	Revisions	By	Date

PALM BEACH COUNTY
ENGINEERING AND PUBLIC WORKS
ROADWAY PRODUCTION
P.O. BOX 21229, WEST PALM BEACH, FLORIDA


SCALE: N.T.S.
APPROVED: MA
DRAWN: EM
CHECKED: JJV
DATE: 3/9/2026

LYONS ROAD
N OF L.W.D.D. L-30 CANAL TO BOYNTON BEACH BLVD.
TREE DISPOSITION PLANS

SHEET: 189
OF: 216
PROJECT NO.
2018503

Q:\Projects\18130102-03_Lyons_Rd\2018503\roadway\Treesrd004.dgn

THE OFFICIAL RECORD OF THIS SHEET IS THE ELECTRONIC FILE DIGITALLY SIGNED AND SEALED UNDER RULE 61G15-23.004, F.A.C.

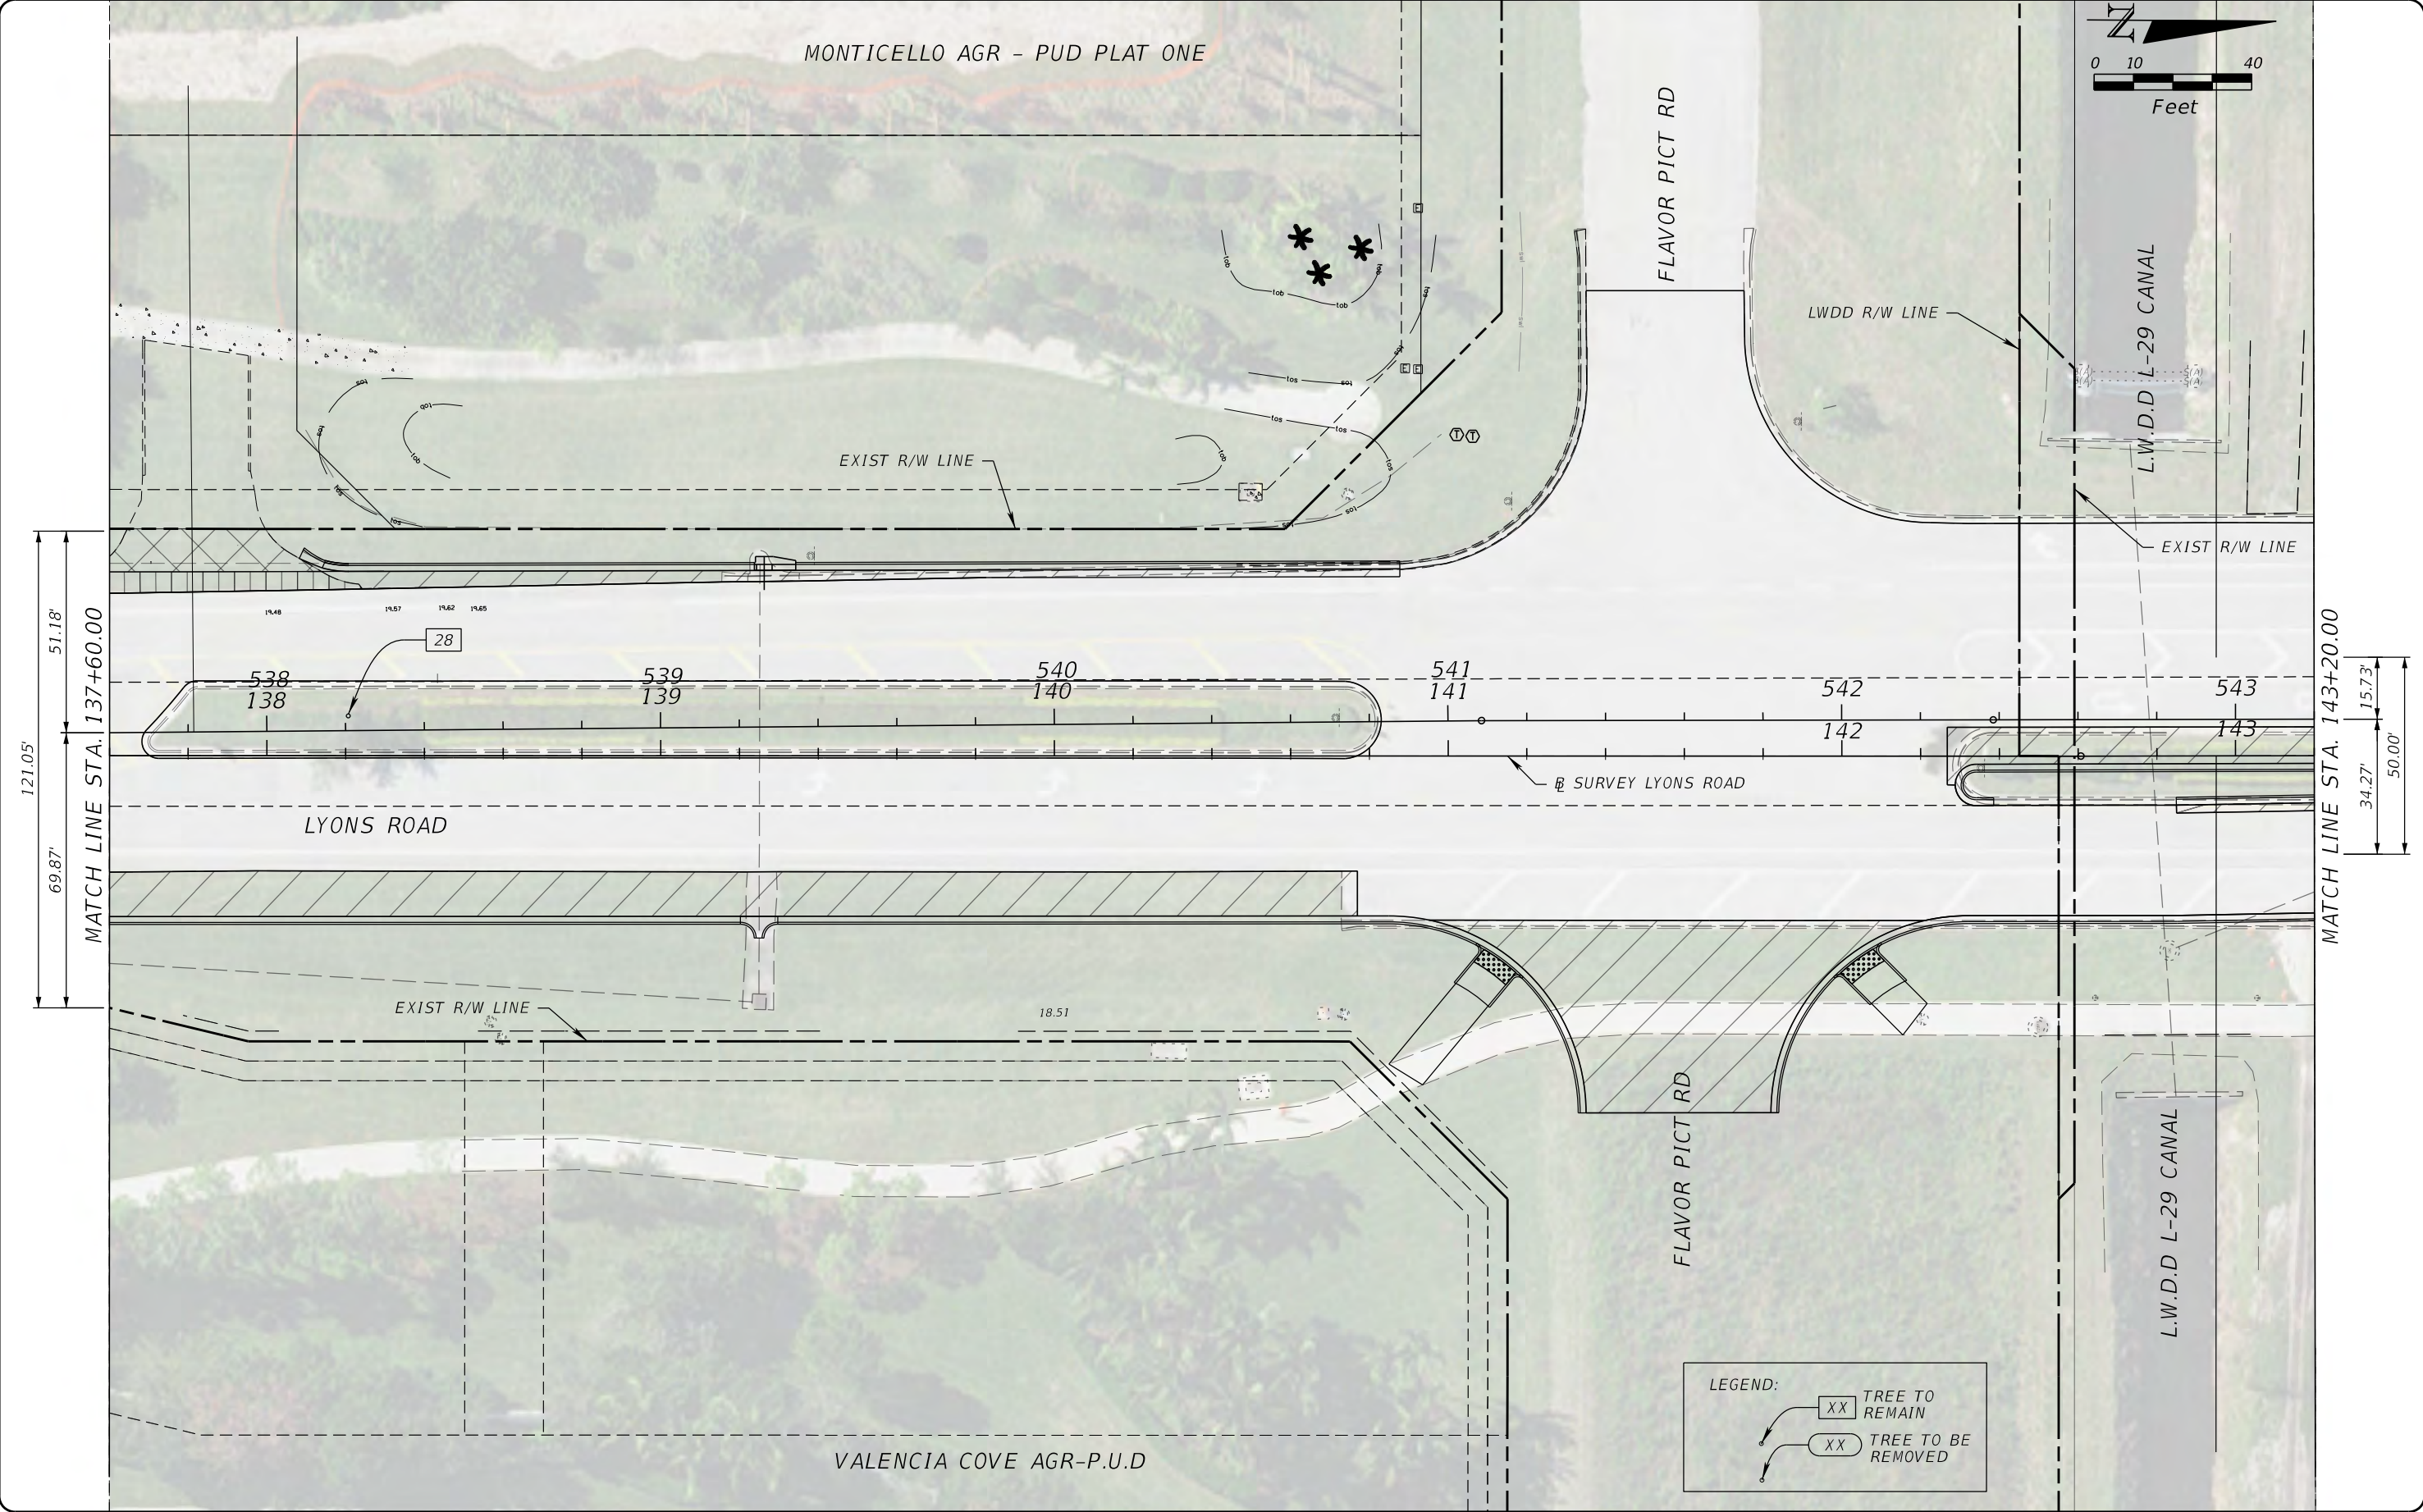

PROPEL

PROPEL ENGINEERING, LLC.
2711 N VISTA PARKWAY, SUITE B-7
WEST PALM BEACH, FLORIDA 33411
FLORIDA BUSINESS CERT. NO. 31050
PHONE (561) 866-5730

Seal:

MAJHARUL ALAM, PE
P.E.# 61600

No.	Revisions	By	Date

**PALM BEACH COUNTY**
ENGINEERING AND PUBLIC WORKS
ROADWAY PRODUCTION
P.O. BOX 21229, WEST PALM BEACH, FLORIDA

MohammadKhan

SCALE: N.T.S.
APPROVED: MA
DRAWN: EM
CHECKED: JJV
DATE: 3/9/2026

3/9/2026

LYONS ROAD
N OF L.W.D.D. L-30 CANAL TO BOYNTON BEACH BLVD.
TREE DISPOSITION PLANS



SHEET: 190
OF: **216**
PROJECT NO.
2018503

Q:\Projects\18130102-03_Lyons_Rd\2018503\roadway\Treesrd005.dgn

THE OFFICIAL RECORD OF THIS SHEET IS THE ELECTRONIC FILE DIGITALLY SIGNED AND SEALED UNDER RULE 61G15-23.004, F.A.C.

PALM BEACH FARMS CO - PLAT NO. 3

PALM BEACH FARMS CO - PLAT NO. 3

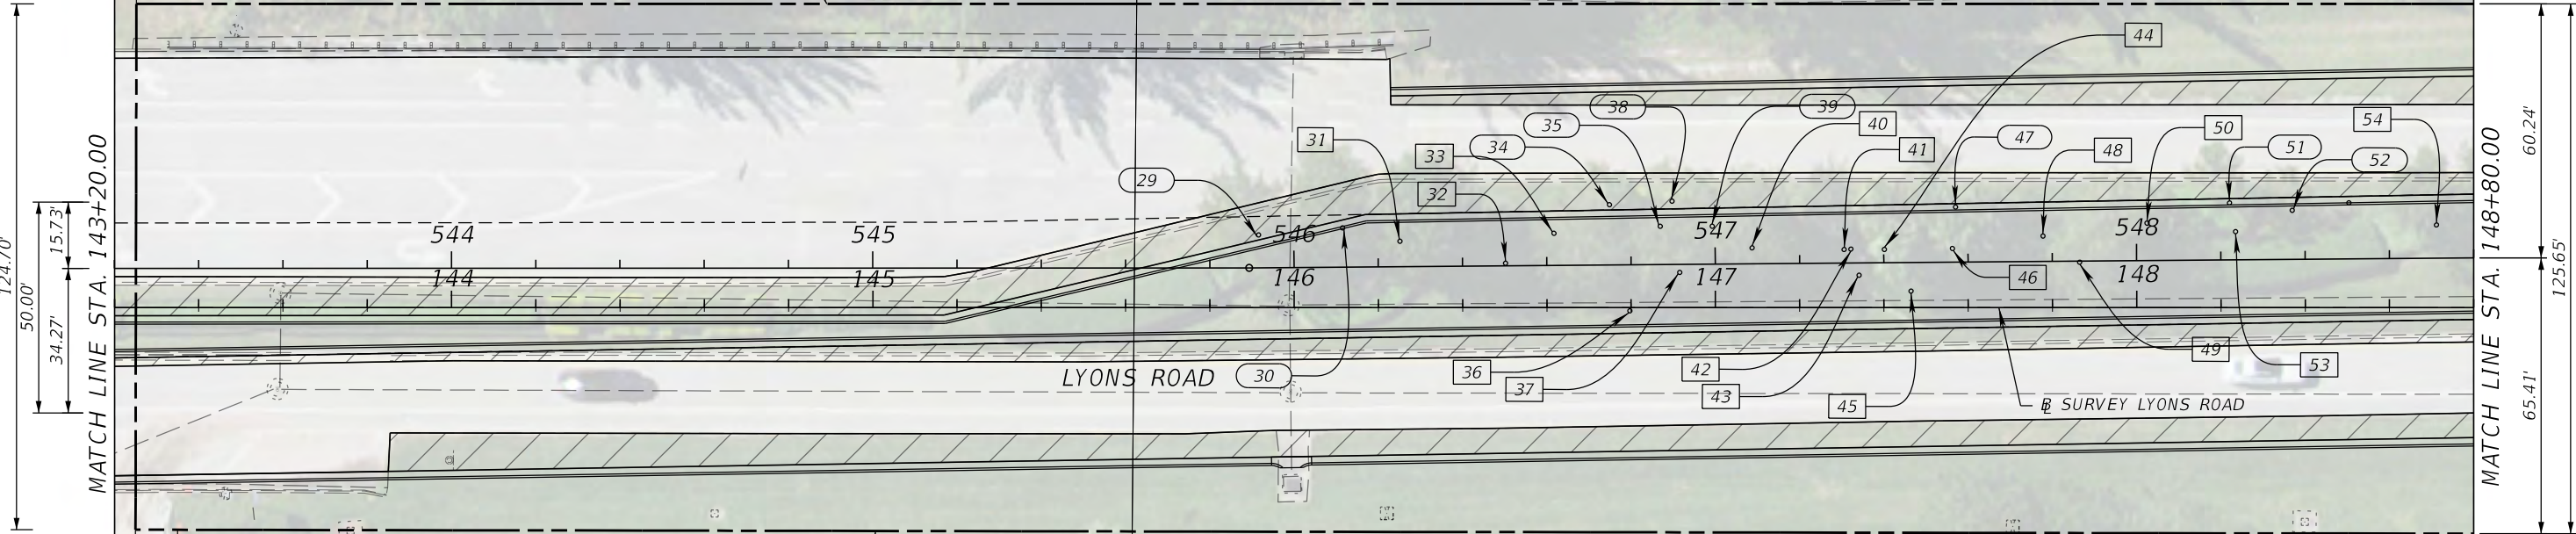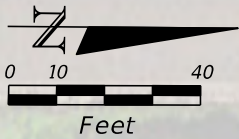

LYONS ROAD

SURVEY LYONS ROAD

VALENCIA COVE AGR-P.U.D. - PLAT SIX

LEGEND:

XX TREE TO REMAIN

XX TREE TO BE REMOVED

PROPEL ENGINEERING, LLC.
2711 N VISTA PARKWAY, SUITE B-7
WEST PALM BEACH, FLORIDA 33411
FLORIDA BUSINESS CERT. NO. 31050
PHONE (561) 866-5730

Seal:
MAJHARUL ALAM, PE
P.E.# 61600

No.	Revisions	By	Date

**PALM BEACH COUNTY**
ENGINEERING AND PUBLIC WORKS
ROADWAY PRODUCTION
P.O. BOX 21229, WEST PALM BEACH, FLORIDA

SCALE: N.T.S.
APPROVED: MA
DRAWN: EM
CHECKED: JJV
DATE: 3/9/2026


LYONS ROAD
N OF L.W.D.D. L-30 CANAL TO BOYNTON BEACH BLVD.
TREE DISPOSITION PLANS

SHEET: 191
OF: 216
PROJECT NO.
2018503

THE OFFICIAL RECORD OF THIS SHEET IS THE ELECTRONIC FILE DIGITALLY SIGNED AND SEALED UNDER RULE 61G15-23.004, F.A.C.

PALM BEACH FARMS CO -

PALM BEACH FARMS CO - PLAT NO. 3

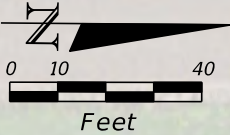

EXIST R/W LINE

125.65'
60.24'
65.41'
MATCH LINE STA. 148+80.00


55.60'
71.02'
126.62'
MATCH LINE STA. 154+40.00

LYONS ROAD

BE SURVEY LYONS ROAD

EXIST R/W LINE

VALENCIA COVE AGR-P.U.D. - PLAT SIX

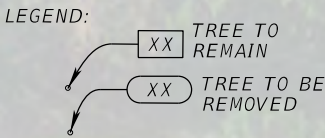

PROPEL ENGINEERING, LLC.
2711 N VISTA PARKWAY, SUITE B-7
WEST PALM BEACH, FLORIDA 33411
FLORIDA BUSINESS CERT. NO. 31050
PHONE (561) 866-5730

Seal:

MAJHARUL ALAM, PE
P.E.# 61600

No.	Revisions	By	Date



PALM BEACH COUNTY
ENGINEERING AND PUBLIC WORKS
ROADWAY PRODUCTION
P.O. BOX 21229, WEST PALM BEACH, FLORIDA

MohammadKhan

SCALE: N.T.S.
APPROVED: MA
DRAWN: EM
CHECKED: JJV
DATE: 3/9/2026

3/9/2026


LYONS ROAD
N OF L.W.D.D. L-30 CANAL TO BOYNTON BEACH BLVD.
TREE DISPOSITION PLANS

9:03:22 AM

SHEET: 192
OF: 216
PROJECT NO.
2018503

Q:\Projects\18130102-03_Lyons_Rd\2018503\roadway\Treesrd007.dgn

THE OFFICIAL RECORD OF THIS SHEET IS THE ELECTRONIC FILE DIGITALLY SIGNED AND SEALED UNDER RULE 61G15-23.004, F.A.C.

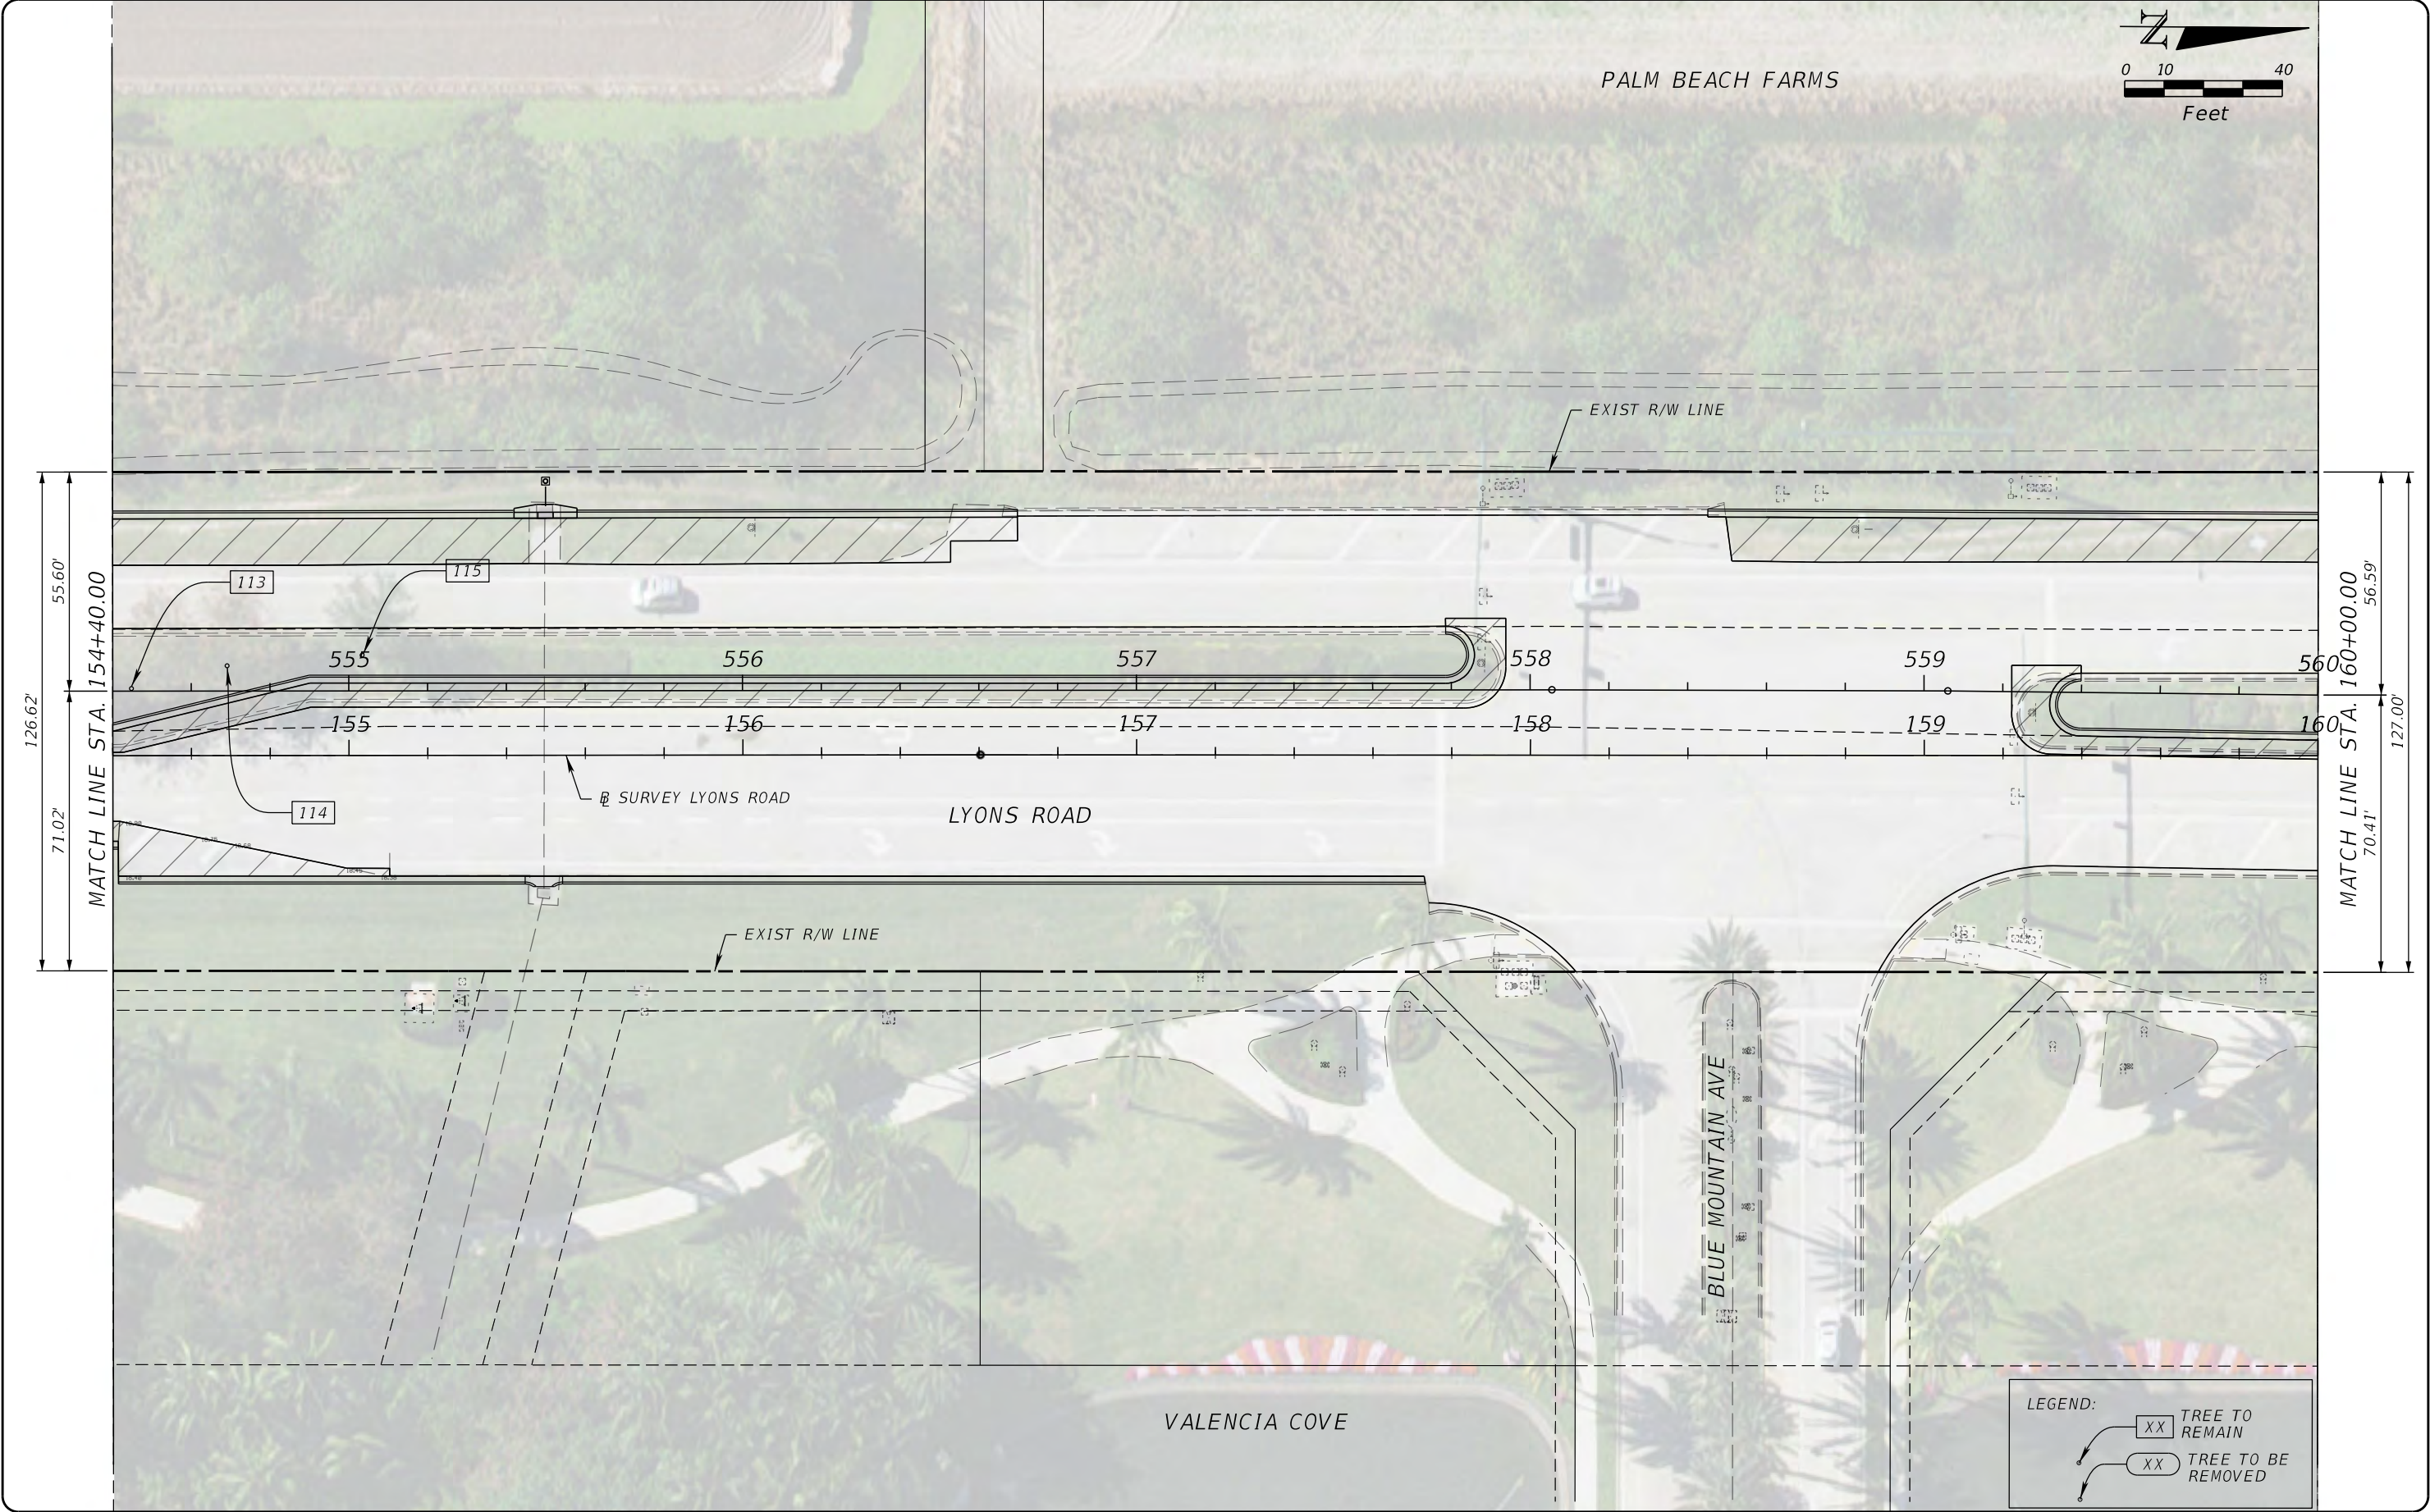

PROPEL ENGINEERING, LLC.
2711 N VISTA PARKWAY, SUITE B-7
WEST PALM BEACH, FLORIDA 33411
FLORIDA BUSINESS CERT. NO. 31050
PHONE (561) 866-5730

Seal:
MAJHARUL ALAM, PE
P.E.# 61600

No.	Revisions	By	Date

PALM BEACH COUNTY
ENGINEERING AND PUBLIC WORKS
ROADWAY PRODUCTION
P.O. BOX 21229, WEST PALM BEACH, FLORIDA

SCALE: N.T.S.
APPROVED: MA
DRAWN: EM
CHECKED: JJV
DATE: 3/9/2026


LYONS ROAD
N OF L.W.D.D. L-30 CANAL TO BOYNTON BEACH BLVD.
TREE DISPOSITION PLANS

SHEET: 193
OF: 216
PROJECT NO.
2018503

Q:\Projects\18130102-03_Lyons_Rd\2018503Roadway\Treesrd008.dgn

THE OFFICIAL RECORD OF THIS SHEET IS THE ELECTRONIC FILE DIGITALLY SIGNED AND SEALED UNDER RULE 61G15-23.004, F.A.C.

PALM BEACH FARMS

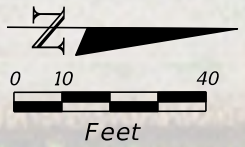

EXIST R/W LINE

127.00'
56.59'
70.41'
MATCH LINE STA. 160+00.00


64.40'
127.00'
62.60'
MATCH LINE STA. 165+60.00

SURVEY LYONS ROAD

LYONS ROAD

EXIST R/W LINE

VALENCIA COVE AGR-P.U.D

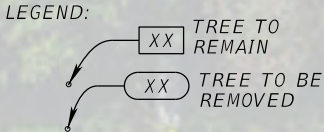

PROPEL ENGINEERING, LLC.
2711 N VISTA PARKWAY, SUITE B-7
WEST PALM BEACH, FLORIDA 33411
FLORIDA BUSINESS CERT. NO. 31050
PHONE (561) 866-5730

Seal:
MAJHARUL ALAM, PE
P.E.# 61600

No.	Revisions	By	Date



PALM BEACH COUNTY
ENGINEERING AND PUBLIC WORKS
ROADWAY PRODUCTION
P.O. BOX 21229, WEST PALM BEACH, FLORIDA

SCALE: N.T.S.
APPROVED: MA
DRAWN: EM
CHECKED: JJV
DATE: 3/9/2026

LYONS ROAD
N OF L.W.D.D. L-30 CANAL TO BOYNTON BEACH BLVD.
TREE DISPOSITION PLANS

SHEET: 194
OF: 216
PROJECT NO.
2018503


MohammadKhan

3/9/2026

9:03:42 AM

Q:\Projects\18130102-03_Lyons_Rd\2018503\roadway\Treesrd009.dgn

THE OFFICIAL RECORD OF THIS SHEET IS THE ELECTRONIC FILE DIGITALLY SIGNED AND SEALED UNDER RULE 61G15-23.004, F.A.C.

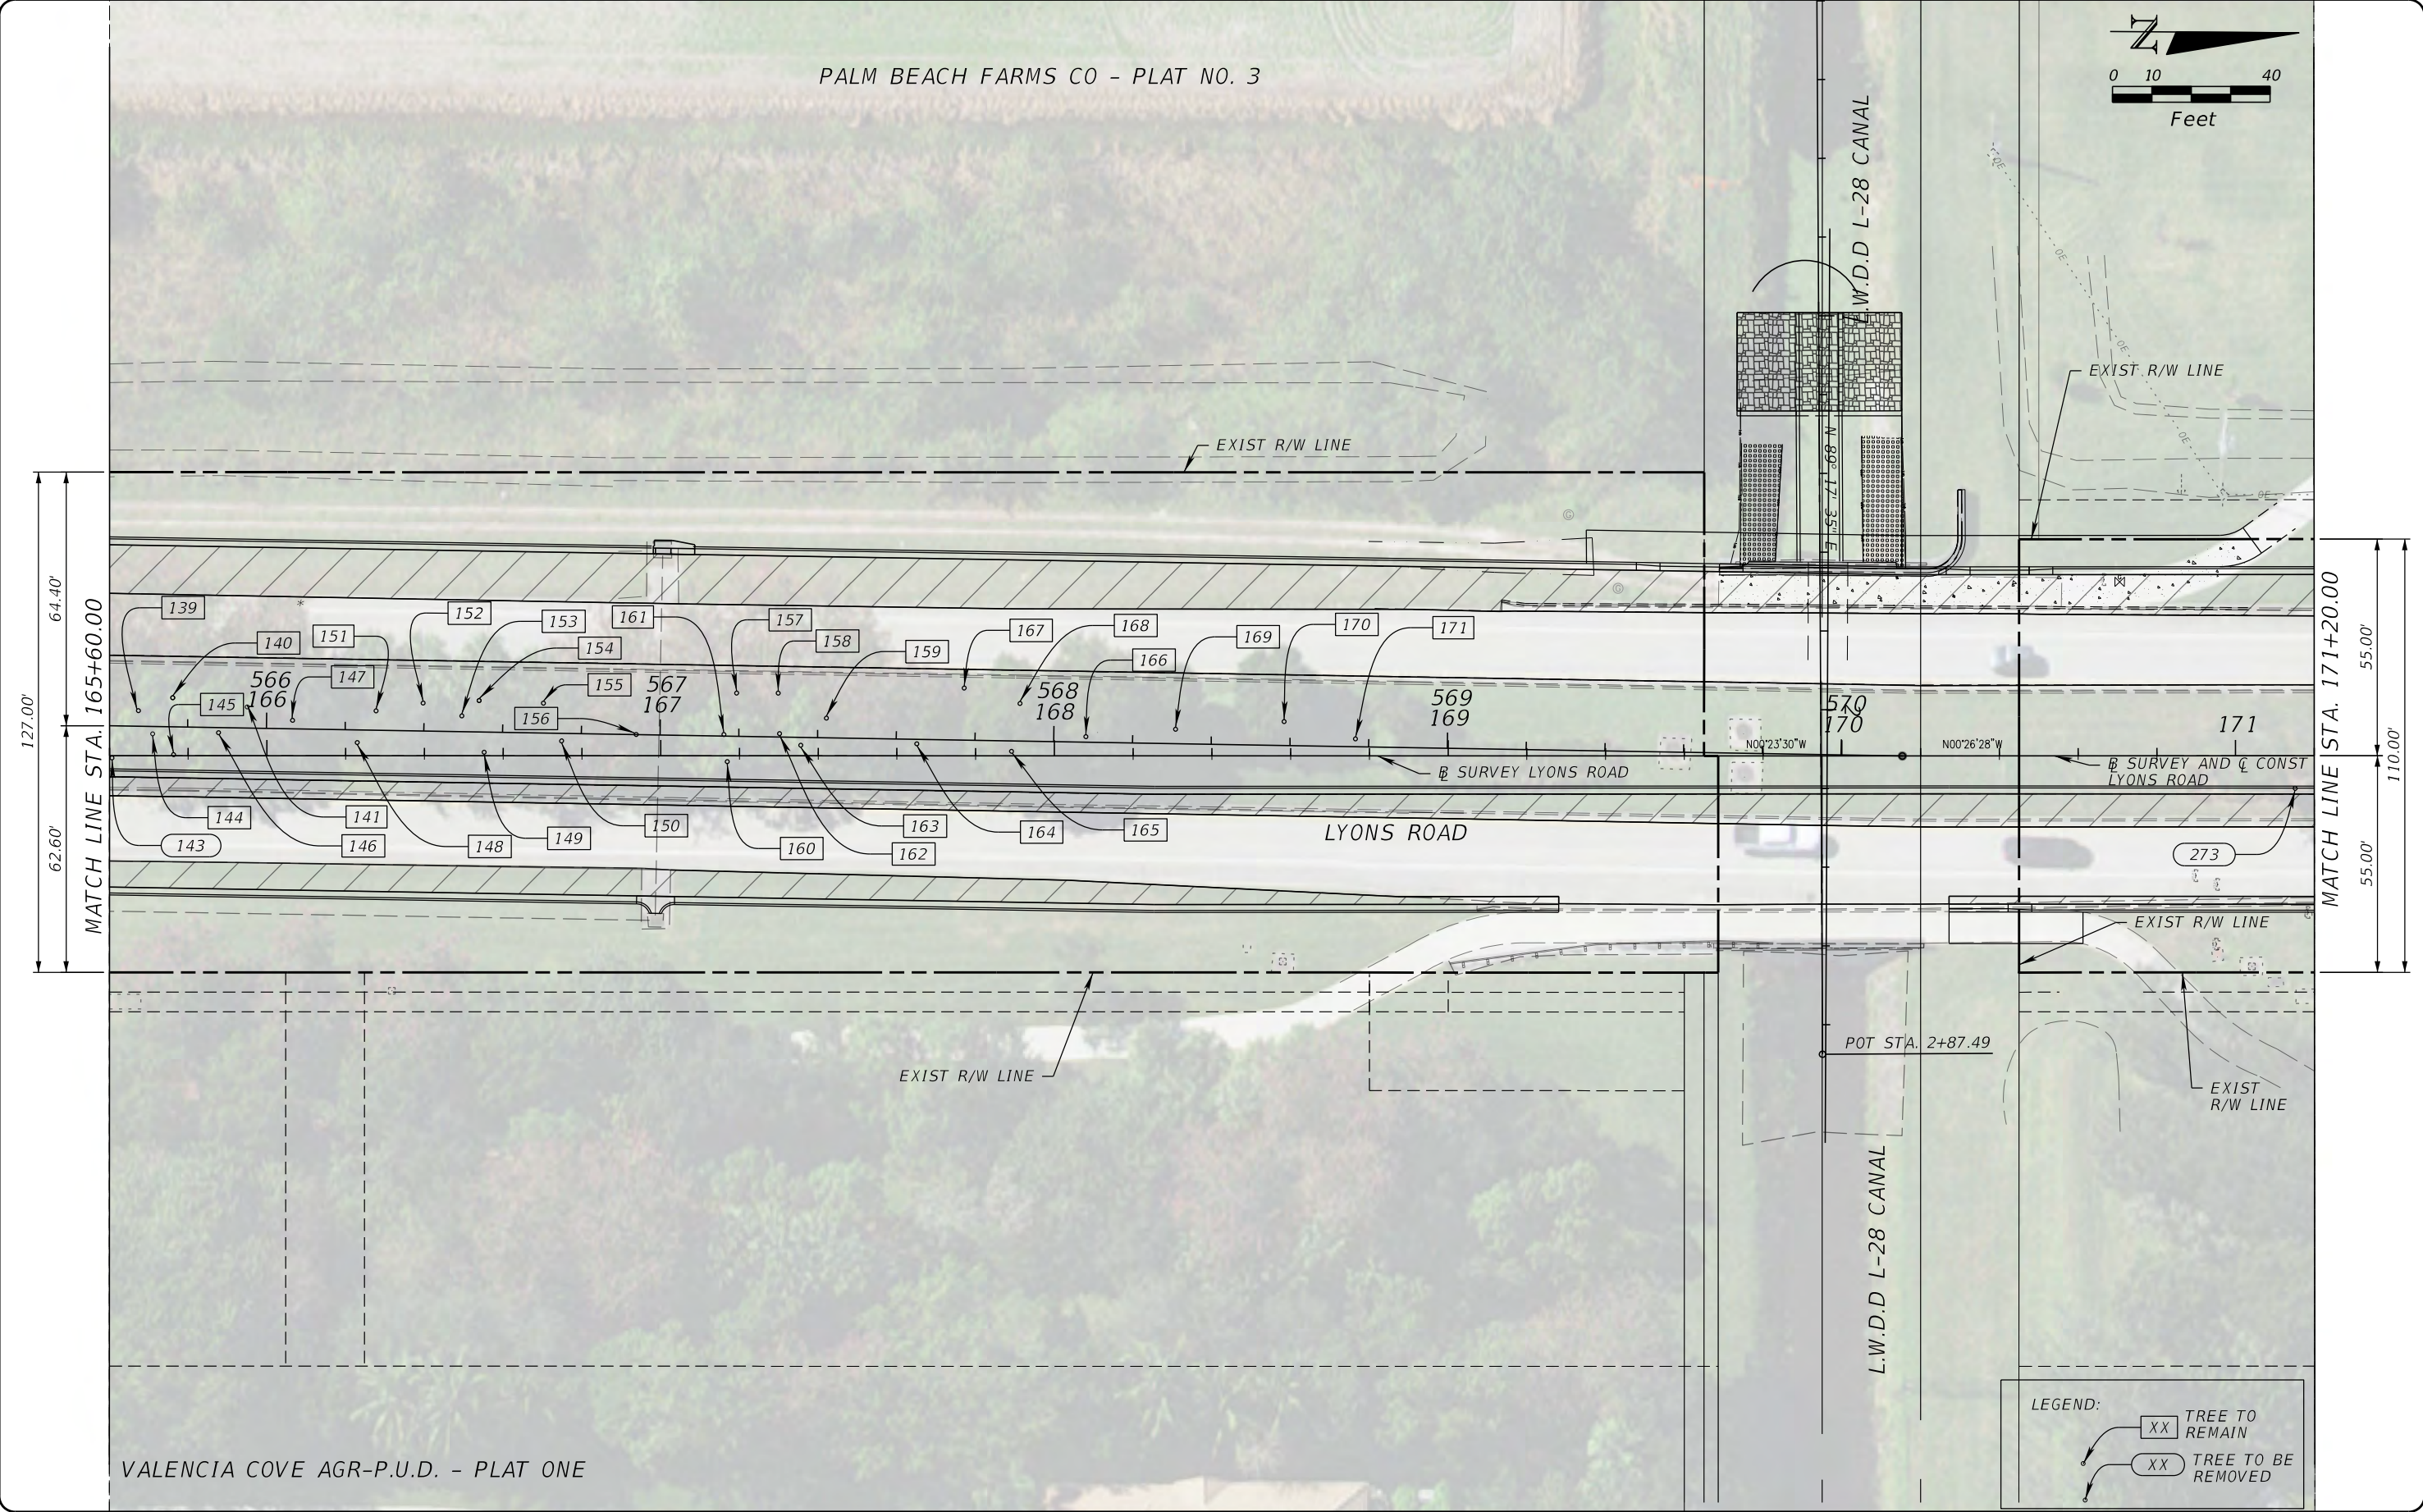



PROPEL ENGINEERING, LLC.
2711 N VISTA PARKWAY, SUITE B-7
WEST PALM BEACH, FLORIDA 33411
FLORIDA BUSINESS CERT. NO. 31050
PHONE (561) 866-5730

Seal:



No.	Revisions	By	Date



PALM BEACH COUNTY
ENGINEERING AND PUBLIC WORKS
ROADWAY PRODUCTION
P.O. BOX 21229, WEST PALM BEACH, FLORIDA

SCALE: N.T.S.
APPROVED: MA
DRAWN: EM
CHECKED: JJV
DATE: 3/9/2026

LYONS ROAD
N OF L.W.D.D. L-30 CANAL TO BOYNTON BEACH BLVD.
TREE DISPOSITION PLANS


SHEET: 195
OF: **216**
PROJECT NO.
2018503

Q:\Projects\18130102-03_Lyons_Rd\2018503\roadway\Treesrd010.dgn


THE OFFICIAL RECORD OF THIS SHEET IS THE ELECTRONIC FILE DIGITALLY SIGNED AND SEALED UNDER RULE 61G15-23.004, F.A.C.

PALM BEACH FARMS CO - PLAT NO. 3

PALM BEACH FARMS CO - PLAT NO. 3

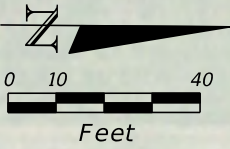

110.00'
55.00'
MATCH LINE STA. 171+20.00

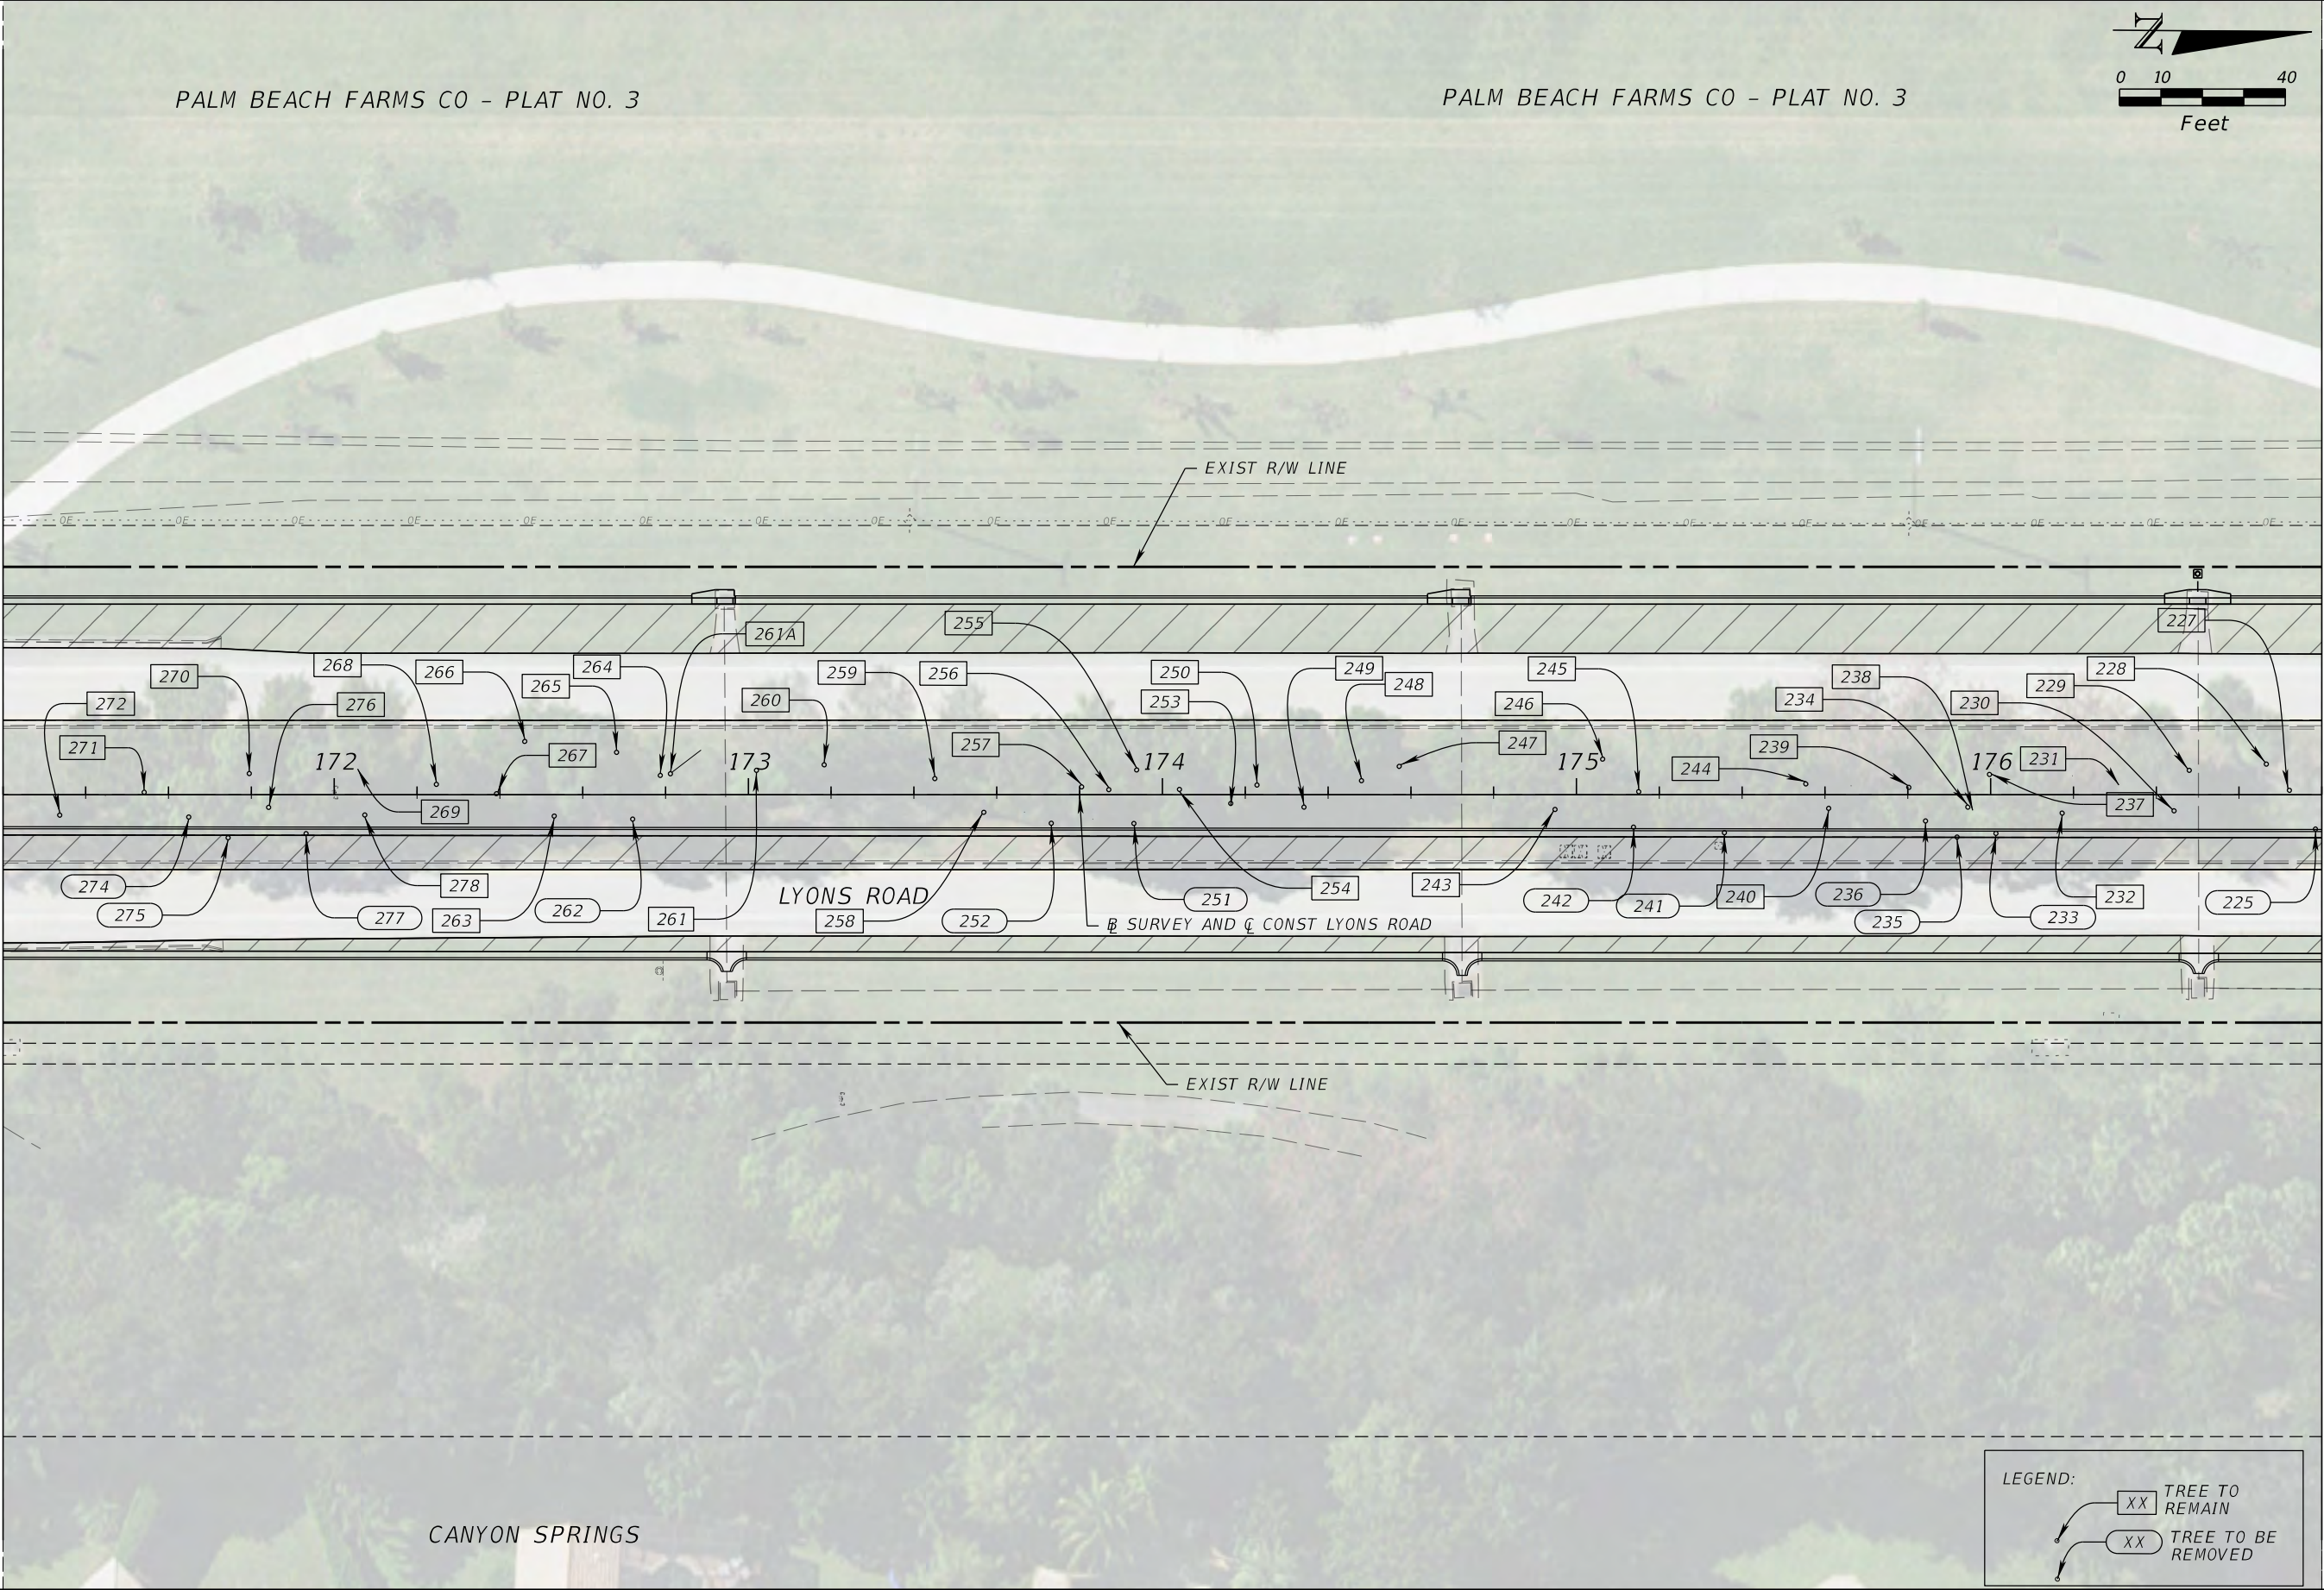

55.00'
110.00'
MATCH LINE STA. 176+80.00

LEGEND:

- XX TREE TO REMAIN
- XX TREE TO BE REMOVED

PROPEL ENGINEERING, LLC.
2711 N VISTA PARKWAY, SUITE B-7
WEST PALM BEACH, FLORIDA 33411
FLORIDA BUSINESS CERT. NO. 31050
PHONE (561) 866-5730

Seal:
MAJHARUL ALAM, PE
P.E.# 61600

No.	Revisions	By	Date

PALM BEACH COUNTY
ENGINEERING AND PUBLIC WORKS
ROADWAY PRODUCTION
P.O. BOX 21229, WEST PALM BEACH, FLORIDA

SCALE: N.T.S.
APPROVED: MA
DRAWN: EM
CHECKED: JJV
DATE: 3/9/2026

LYONS ROAD
N OF L.W.D.D. L-30 CANAL TO BOYNTON BEACH BLVD.
TREE DISPOSITION PLANS



SHEET: 196
OF: 216
PROJECT NO. 2018503

Q:\Projects\18130102-03_Lyons_Rd\2018503Roadway\Treesrd011.dgn

THE OFFICIAL RECORD OF THIS SHEET IS THE ELECTRONIC FILE DIGITALLY SIGNED AND SEALED UNDER RULE 61G15-23.004, F.A.C.

PALM BEACH FARMS CO - PLAT NO. 3

PALM BEACH FARMS CO - PLAT NO. 3

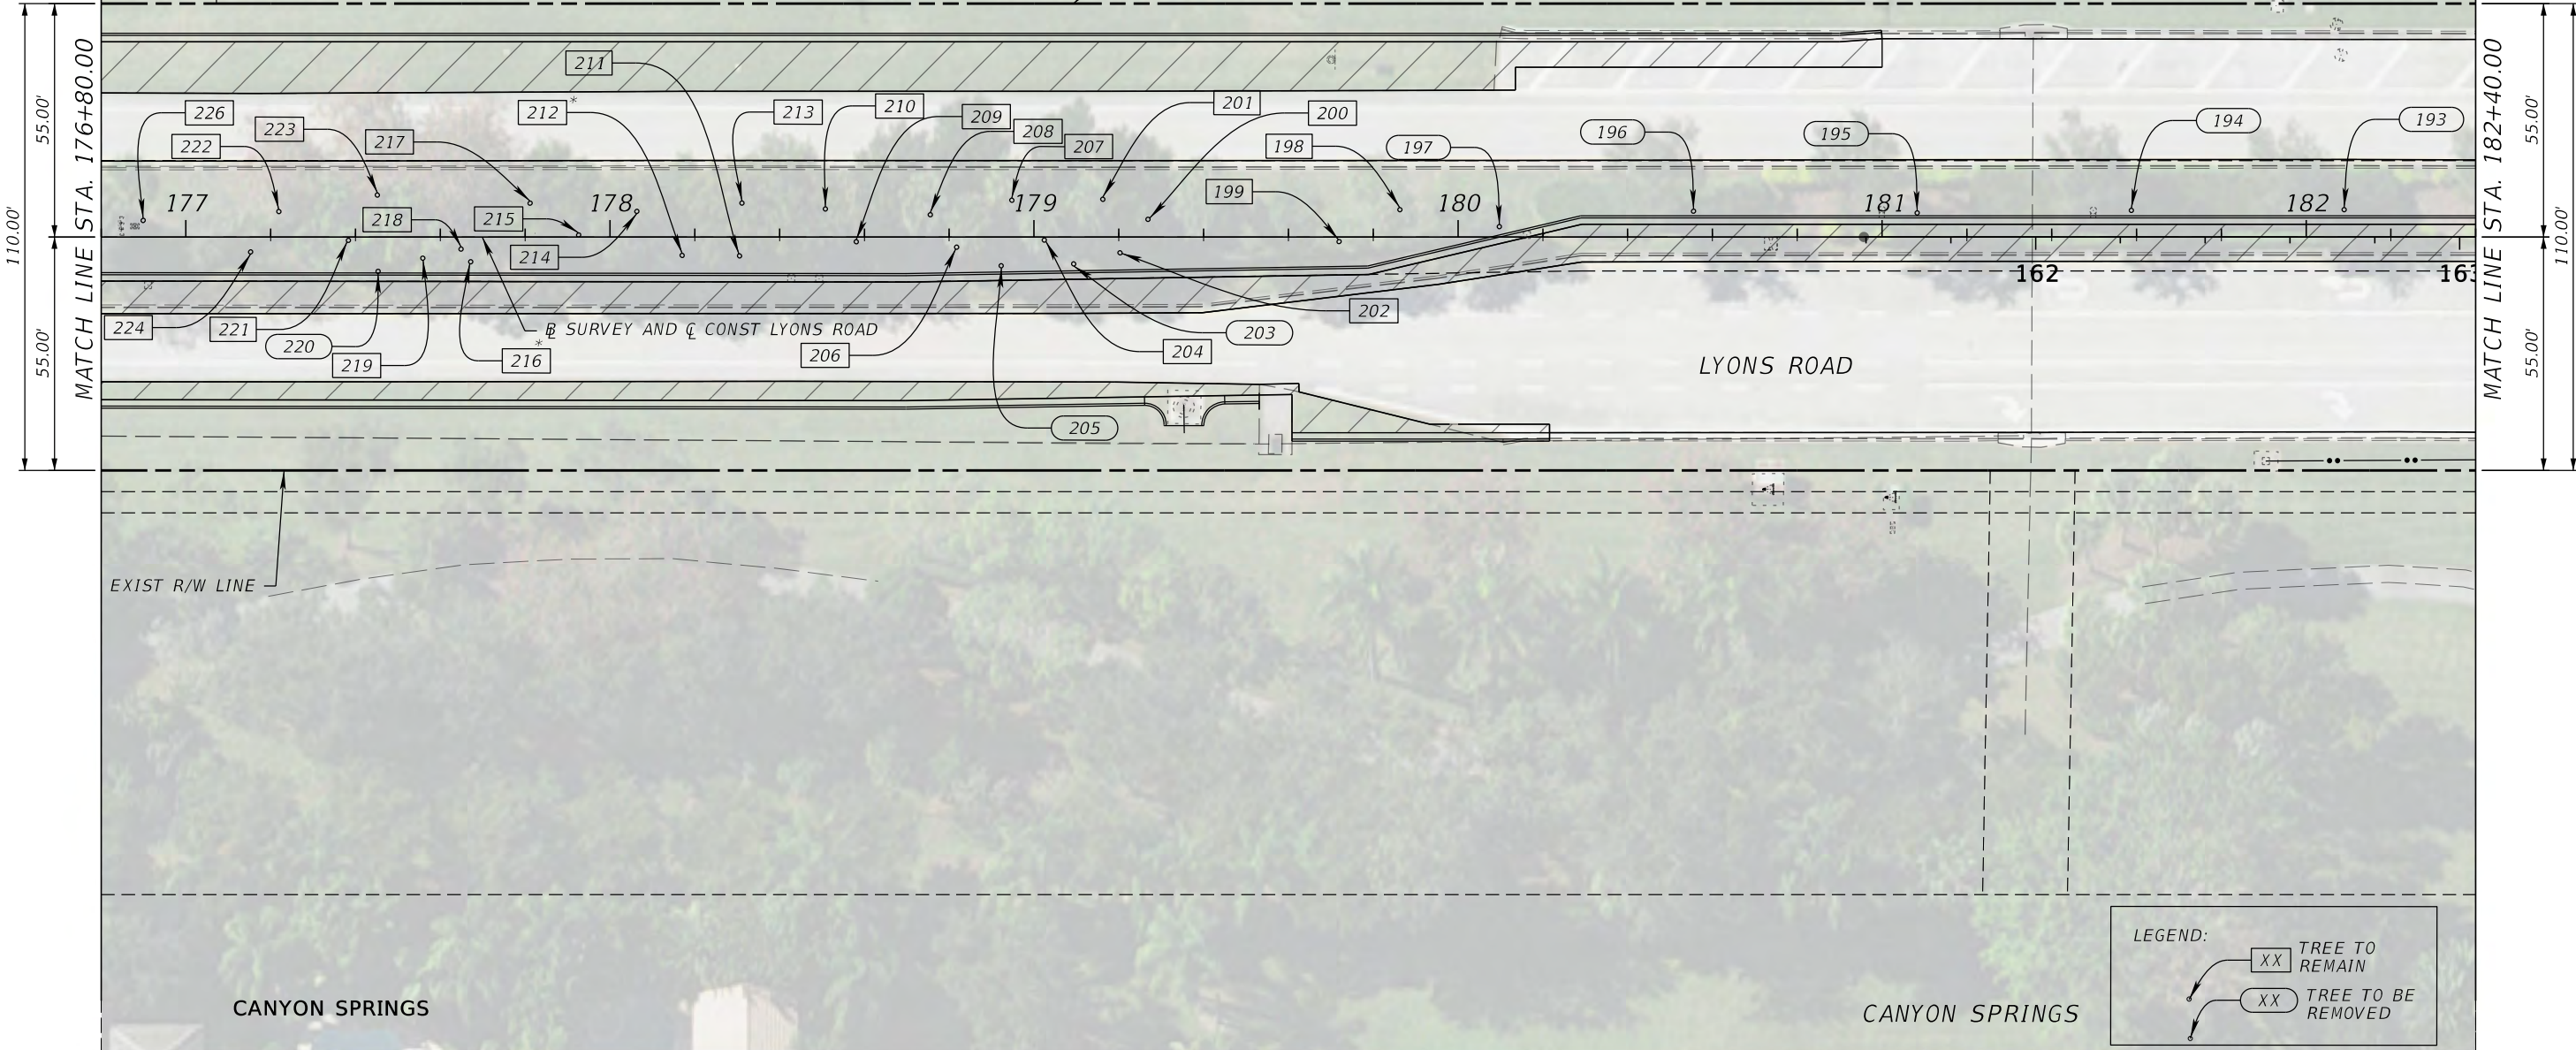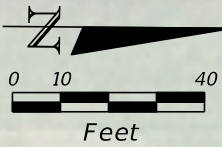

LEGEND:

- TREE TO REMAIN
- TREE TO BE REMOVED

PROPEL ENGINEERING, LLC.
2711 N VISTA PARKWAY, SUITE B-7
WEST PALM BEACH, FLORIDA 33411
FLORIDA BUSINESS CERT. NO. 31050
PHONE (561) 866-5730

Seal:
MAJHARUL ALAM, PE
P.E.# 61600

No.	Revisions	By	Date

PALM BEACH COUNTY
ENGINEERING AND PUBLIC WORKS
ROADWAY PRODUCTION
P.O. BOX 21229, WEST PALM BEACH, FLORIDA

SCALE: N.T.S.
APPROVED: MA
DRAWN: EM
CHECKED: JJV
DATE: 3/9/2026



LYONS ROAD
N OF L.W.D.D. L-30 CANAL TO BOYNTON BEACH BLVD.
TREE DISPOSITION PLANS

SHEET: 197
OF: 216
PROJECT NO. 2018503

Q:\Projects\18130102-03_Lyons_Rd\2018503_Roadway\Treesrd012.dgn

THE OFFICIAL RECORD OF THIS SHEET IS THE ELECTRONIC FILE DIGITALLY SIGNED AND SEALED UNDER RULE 61G15-23.004, F.A.C.

PALM BEACH FARMS CO - PLAT NO. 3

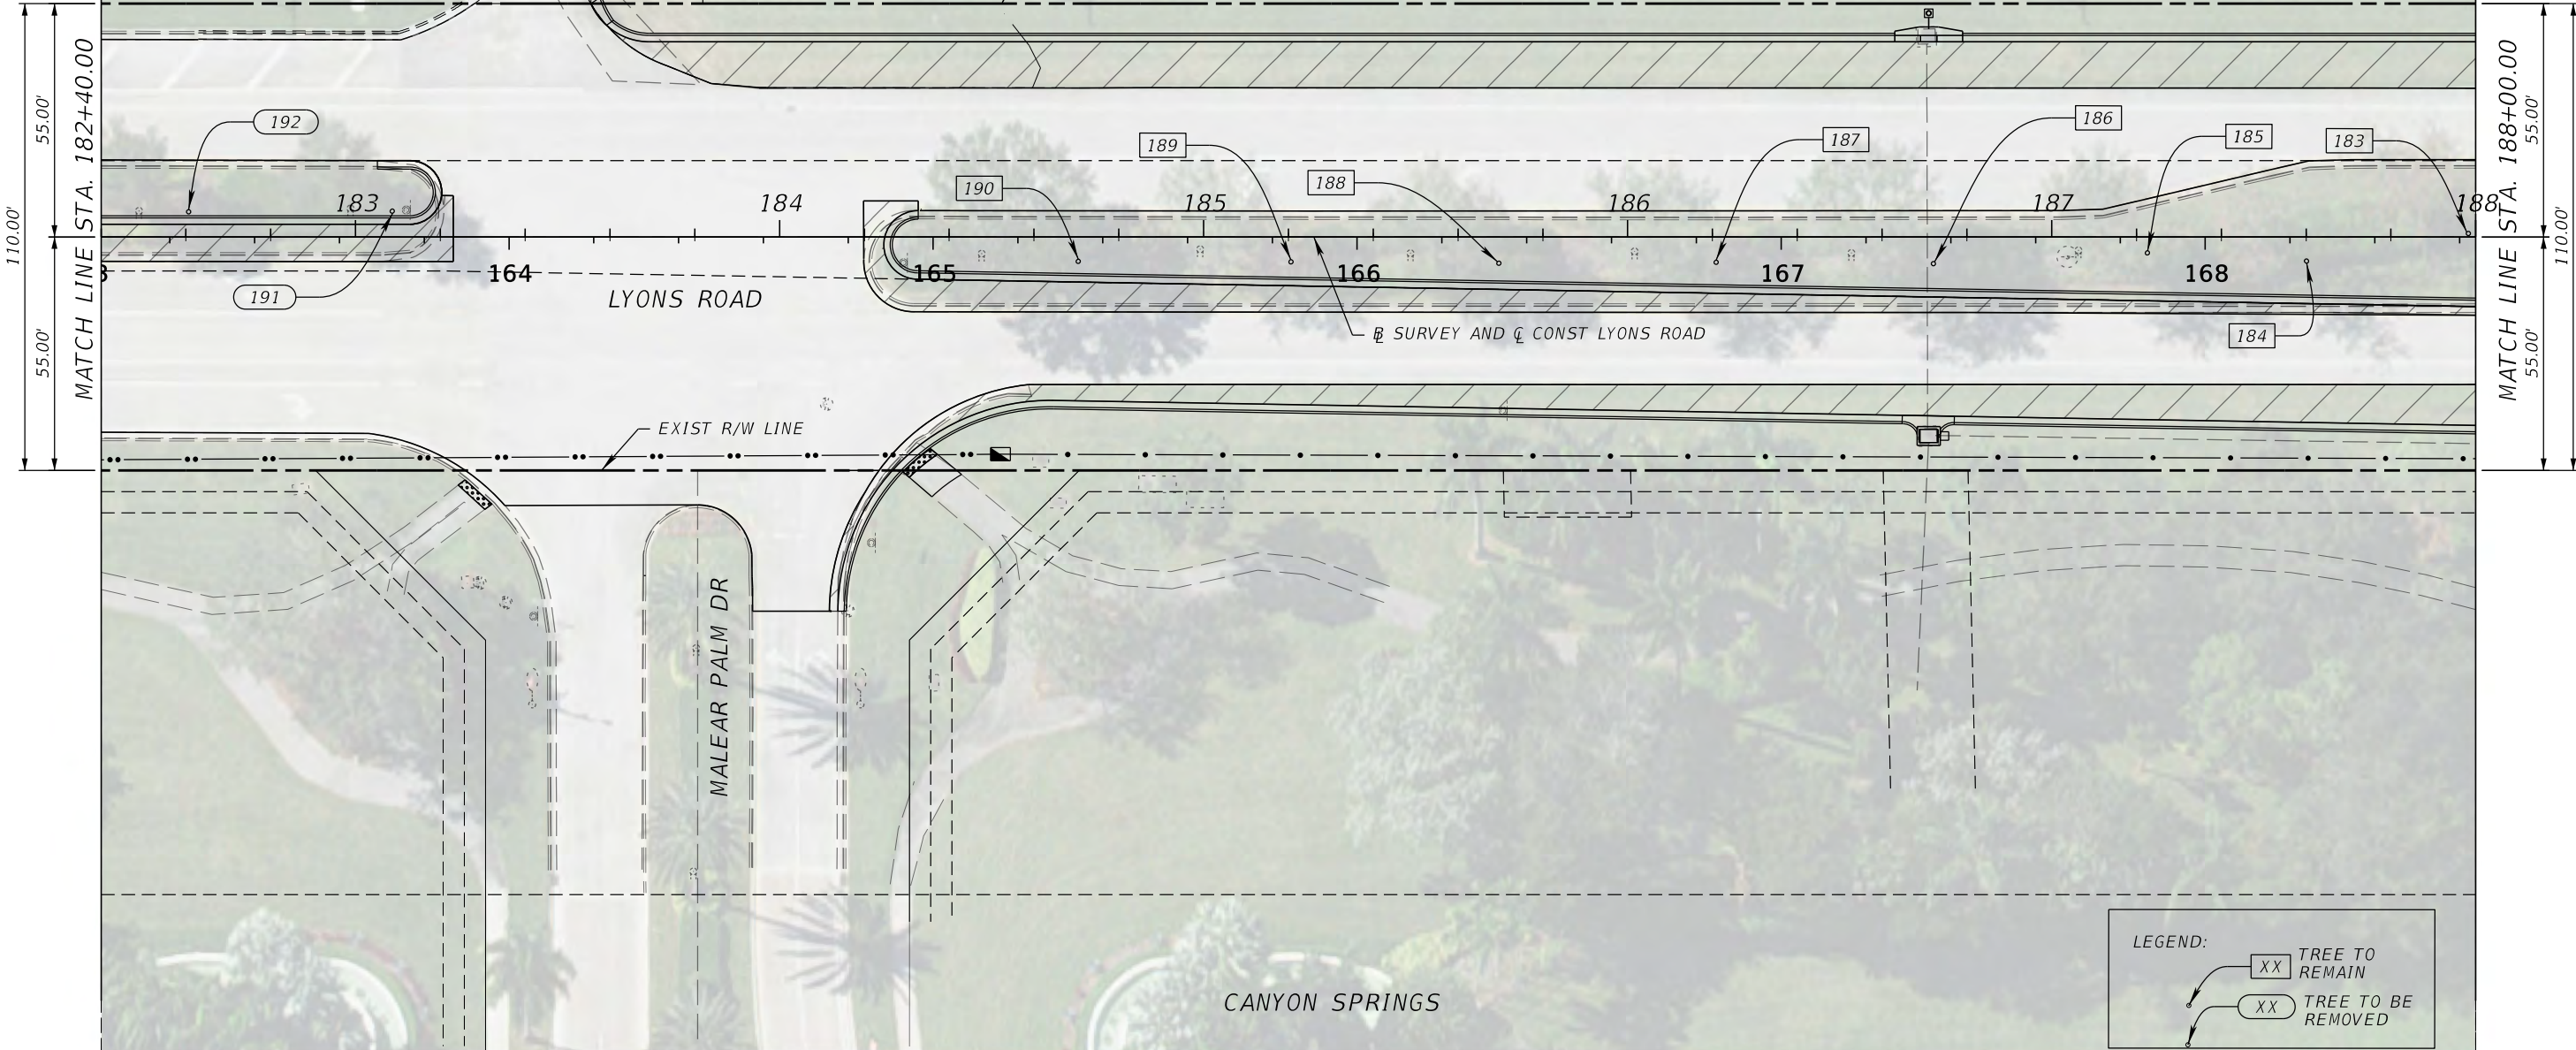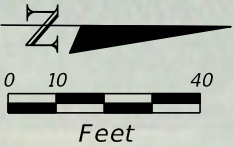

LEGEND:

- XX TREE TO REMAIN
- XX TREE TO BE REMOVED

PROPEL ENGINEERING, LLC.
2711 N VISTA PARKWAY, SUITE B-7
WEST PALM BEACH, FLORIDA 33411
FLORIDA BUSINESS CERT. NO. 31050
PHONE (561) 866-5730

Seal:

No.	Revisions	By	Date

PALM BEACH COUNTY
ENGINEERING AND PUBLIC WORKS
ROADWAY PRODUCTION
P.O. BOX 21229, WEST PALM BEACH, FLORIDA

SCALE: N.T.S.
APPROVED: MA
DRAWN: EM
CHECKED: JJV
DATE: 3/9/2026

LYONS ROAD
N OF L.W.D.D. L-30 CANAL TO BOYNTON BEACH BLVD.

TREE DISPOSITION PLANS

SHEET: 198
OF: 216

PROJECT NO.
2018503

MohammadKhan

3/9/2026


9:04:26 AM

Q:\Projects\18130102-03_Lyons_Rd\2018503\roadway\Treesrd013.dgn


THE OFFICIAL RECORD OF THIS SHEET IS THE ELECTRONIC FILE DIGITALLY SIGNED AND SEALED UNDER RULE 61G15-23.004, F.A.C.

PALM BEACH FARMS CO - PLAT NO. 3


PALM BEACH FARMS CO - PLAT NO. 3

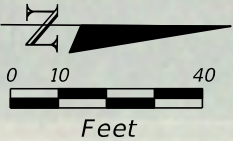

110.00'
55.00'
MATCH LINE STA. 188+00.00

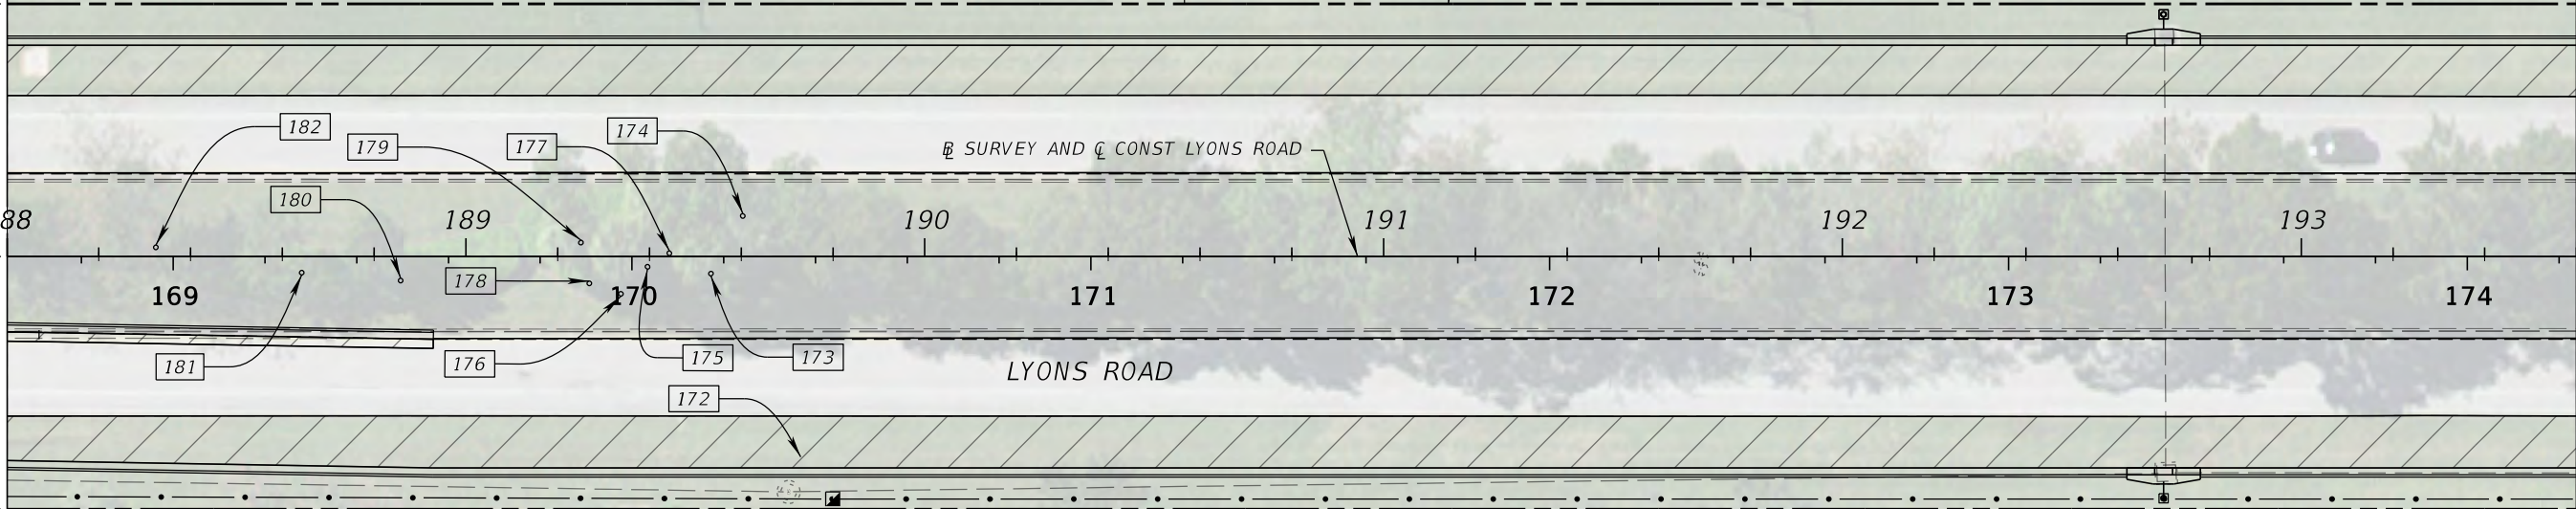

55.00'
55.00'
110.00'
MATCH LINE STA. 193+60.00

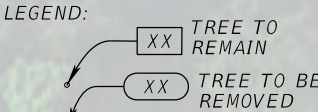

PROPEL ENGINEERING, LLC.
2711 N VISTA PARKWAY, SUITE B-7
WEST PALM BEACH, FLORIDA 33411
FLORIDA BUSINESS CERT. NO. 31050
PHONE (561) 866-5730

Seal:

MAJHARUL ALAM, PE
P.E.# 61600

No.	Revisions	By	Date



PALM BEACH COUNTY
ENGINEERING AND PUBLIC WORKS
ROADWAY PRODUCTION
P.O. BOX 21229, WEST PALM BEACH, FLORIDA

SCALE: N.T.S.
APPROVED: MA
DRAWN: EM
CHECKED: JJV
DATE: 3/9/2026

LYONS ROAD
N OF L.W.D.D. L-30 CANAL TO BOYNTON BEACH BLVD.
TREE DISPOSITION PLANS

SHEET: 199
OF: 216
PROJECT NO.
2018503


MohammadKhan

3/9/2026

9:04:35 AM

Q:\Projects\18130102-03_Lyons_Rd\2018503\roadway\Treesrd014.dgn

THE OFFICIAL RECORD OF THIS SHEET IS THE ELECTRONIC FILE DIGITALLY SIGNED AND SEALED UNDER RULE 61G15-23.004, F.A.C.

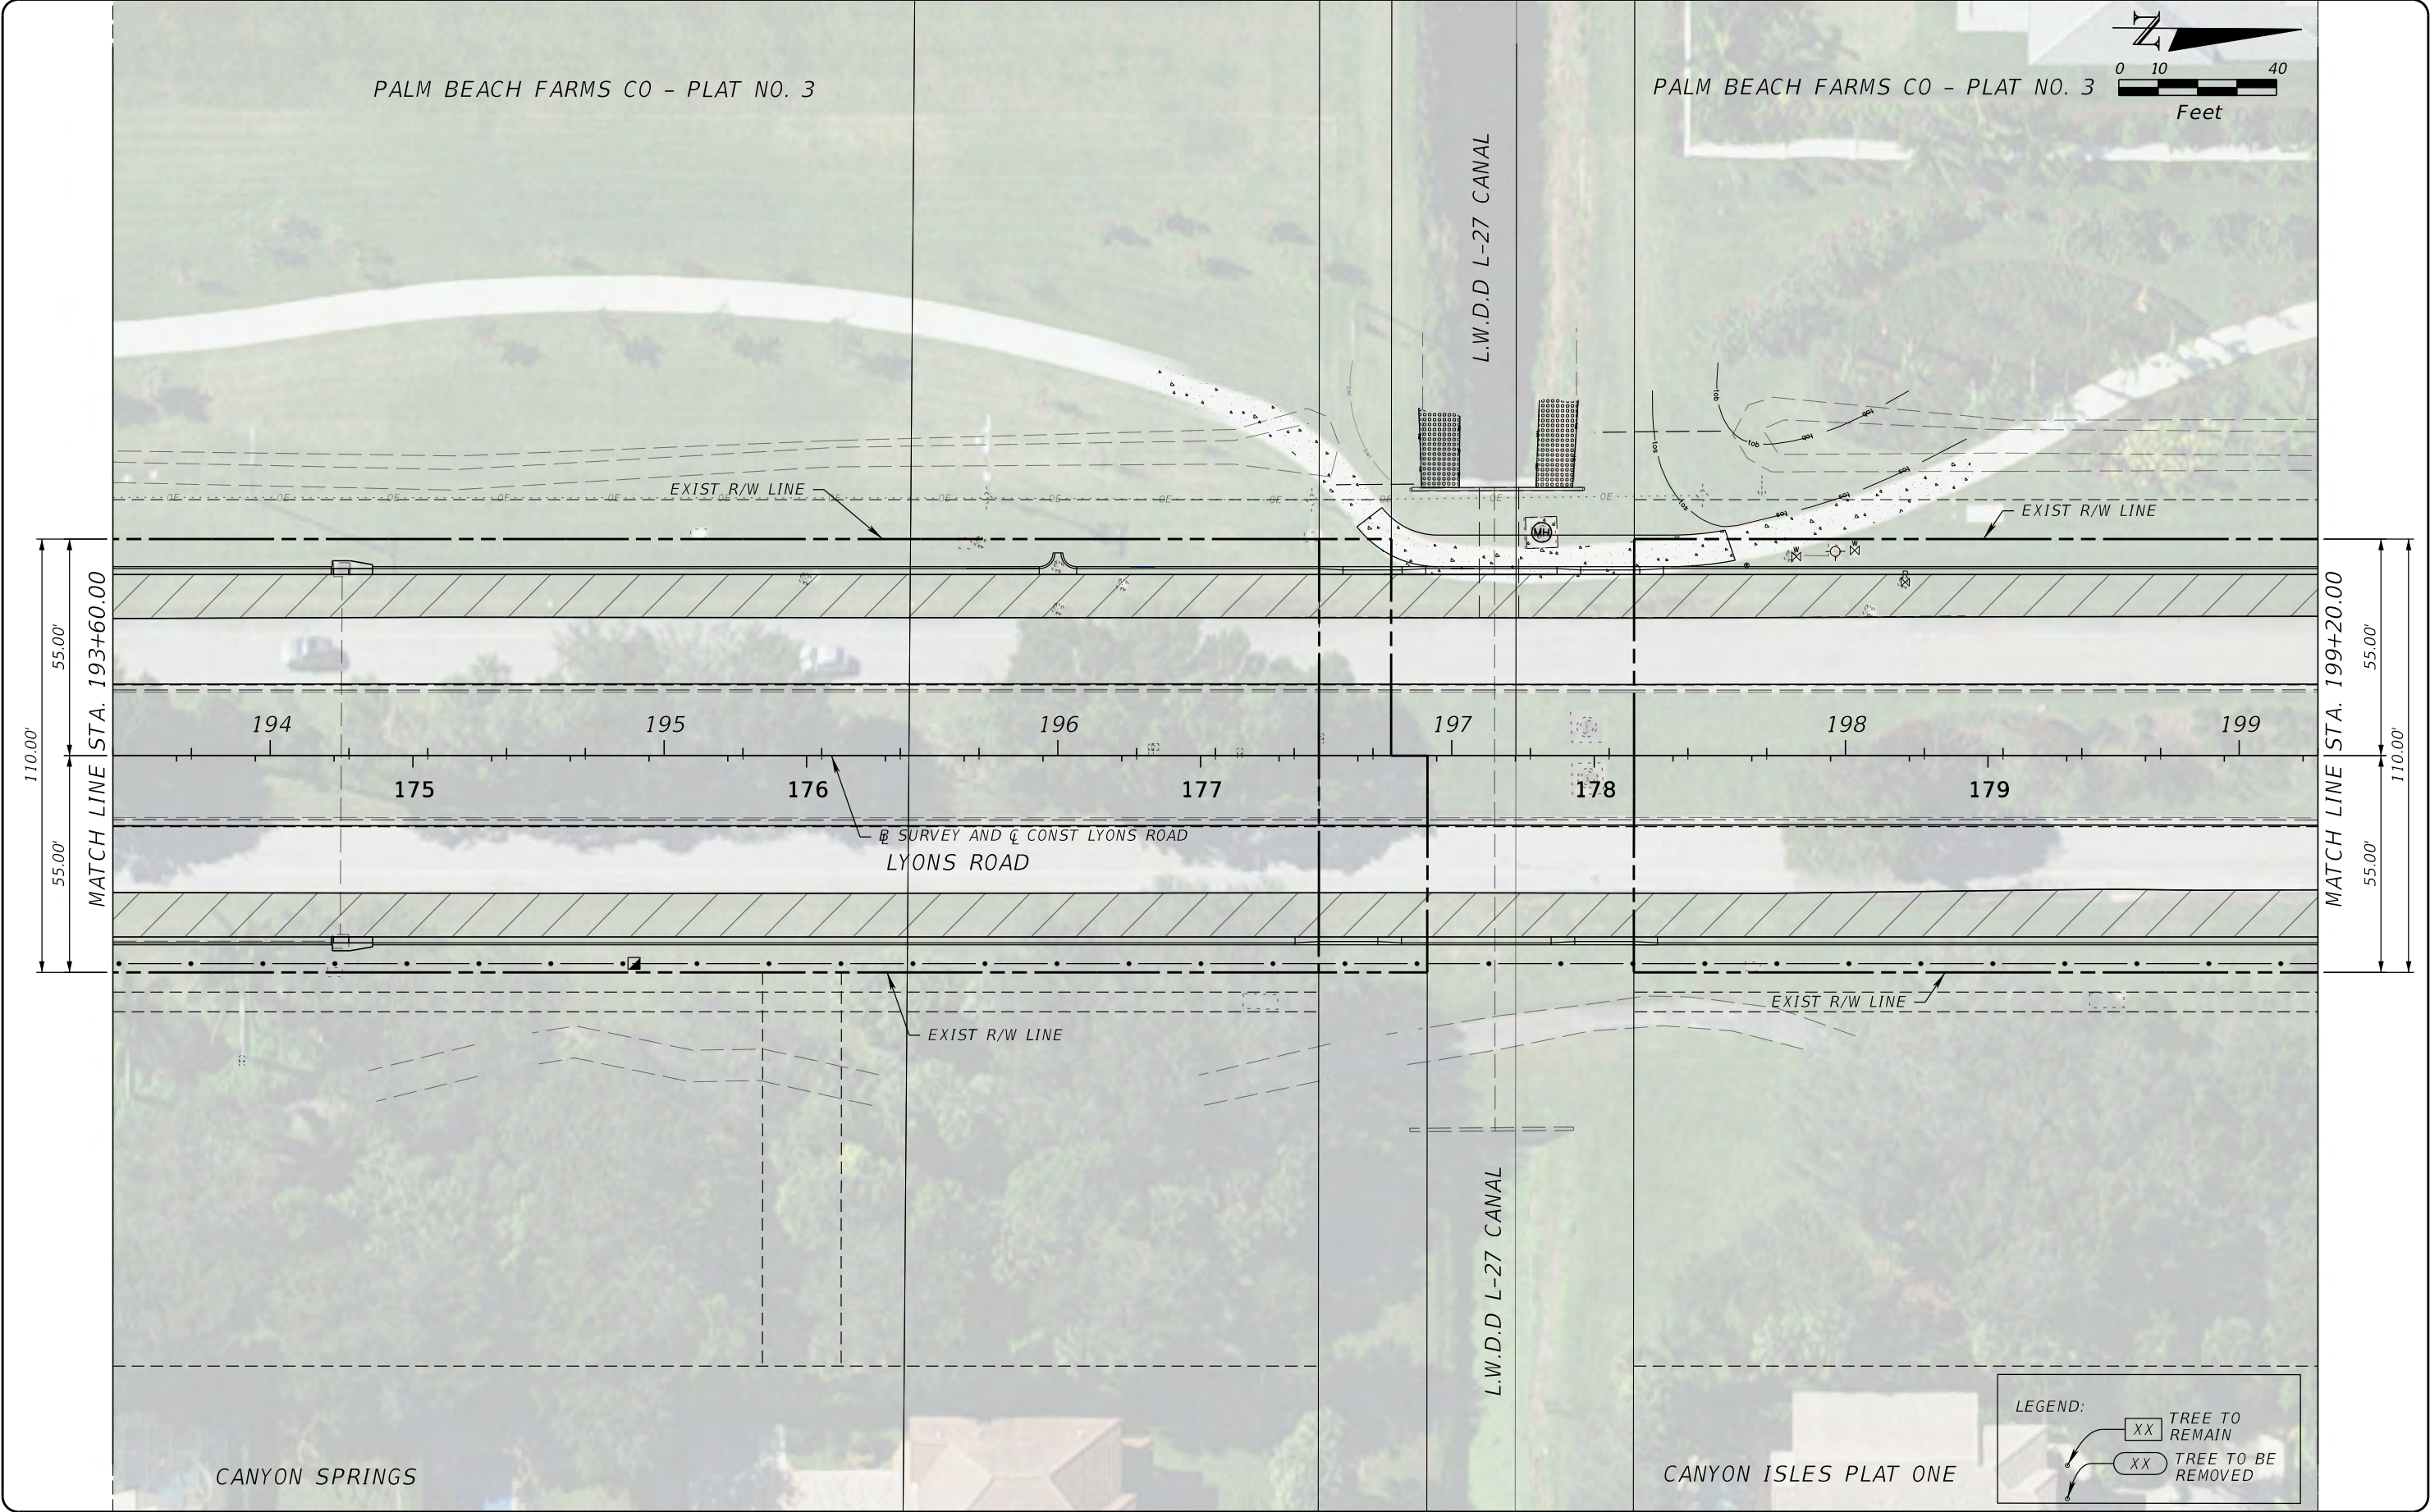



PROPEL ENGINEERING, LLC.
2711 N VISTA PARKWAY, SUITE B-7
WEST PALM BEACH, FLORIDA 33411
FLORIDA BUSINESS CERT. NO. 31050
PHONE (561) 866-5730

Seal:



No.	Revisions	By	Date



PALM BEACH COUNTY
ENGINEERING AND PUBLIC WORKS
ROADWAY PRODUCTION
P.O. BOX 21229, WEST PALM BEACH, FLORIDA


SCALE: N.T.S.
APPROVED: MA
DRAWN: EM
CHECKED: JJV
DATE: 3/9/2026

LYONS ROAD
N OF L.W.D.D. L-30 CANAL TO BOYNTON BEACH BLVD.
TREE DISPOSITION PLANS

SHEET: 200
OF: **216**
PROJECT NO.
2018503

Q:\Projects\18130102-03_Lyons_Rd\2018503\roadway\Treesrd015.dgn

THE OFFICIAL RECORD OF THIS SHEET IS THE ELECTRONIC FILE DIGITALLY SIGNED AND SEALED UNDER RULE 61G15-23.004, F.A.C.

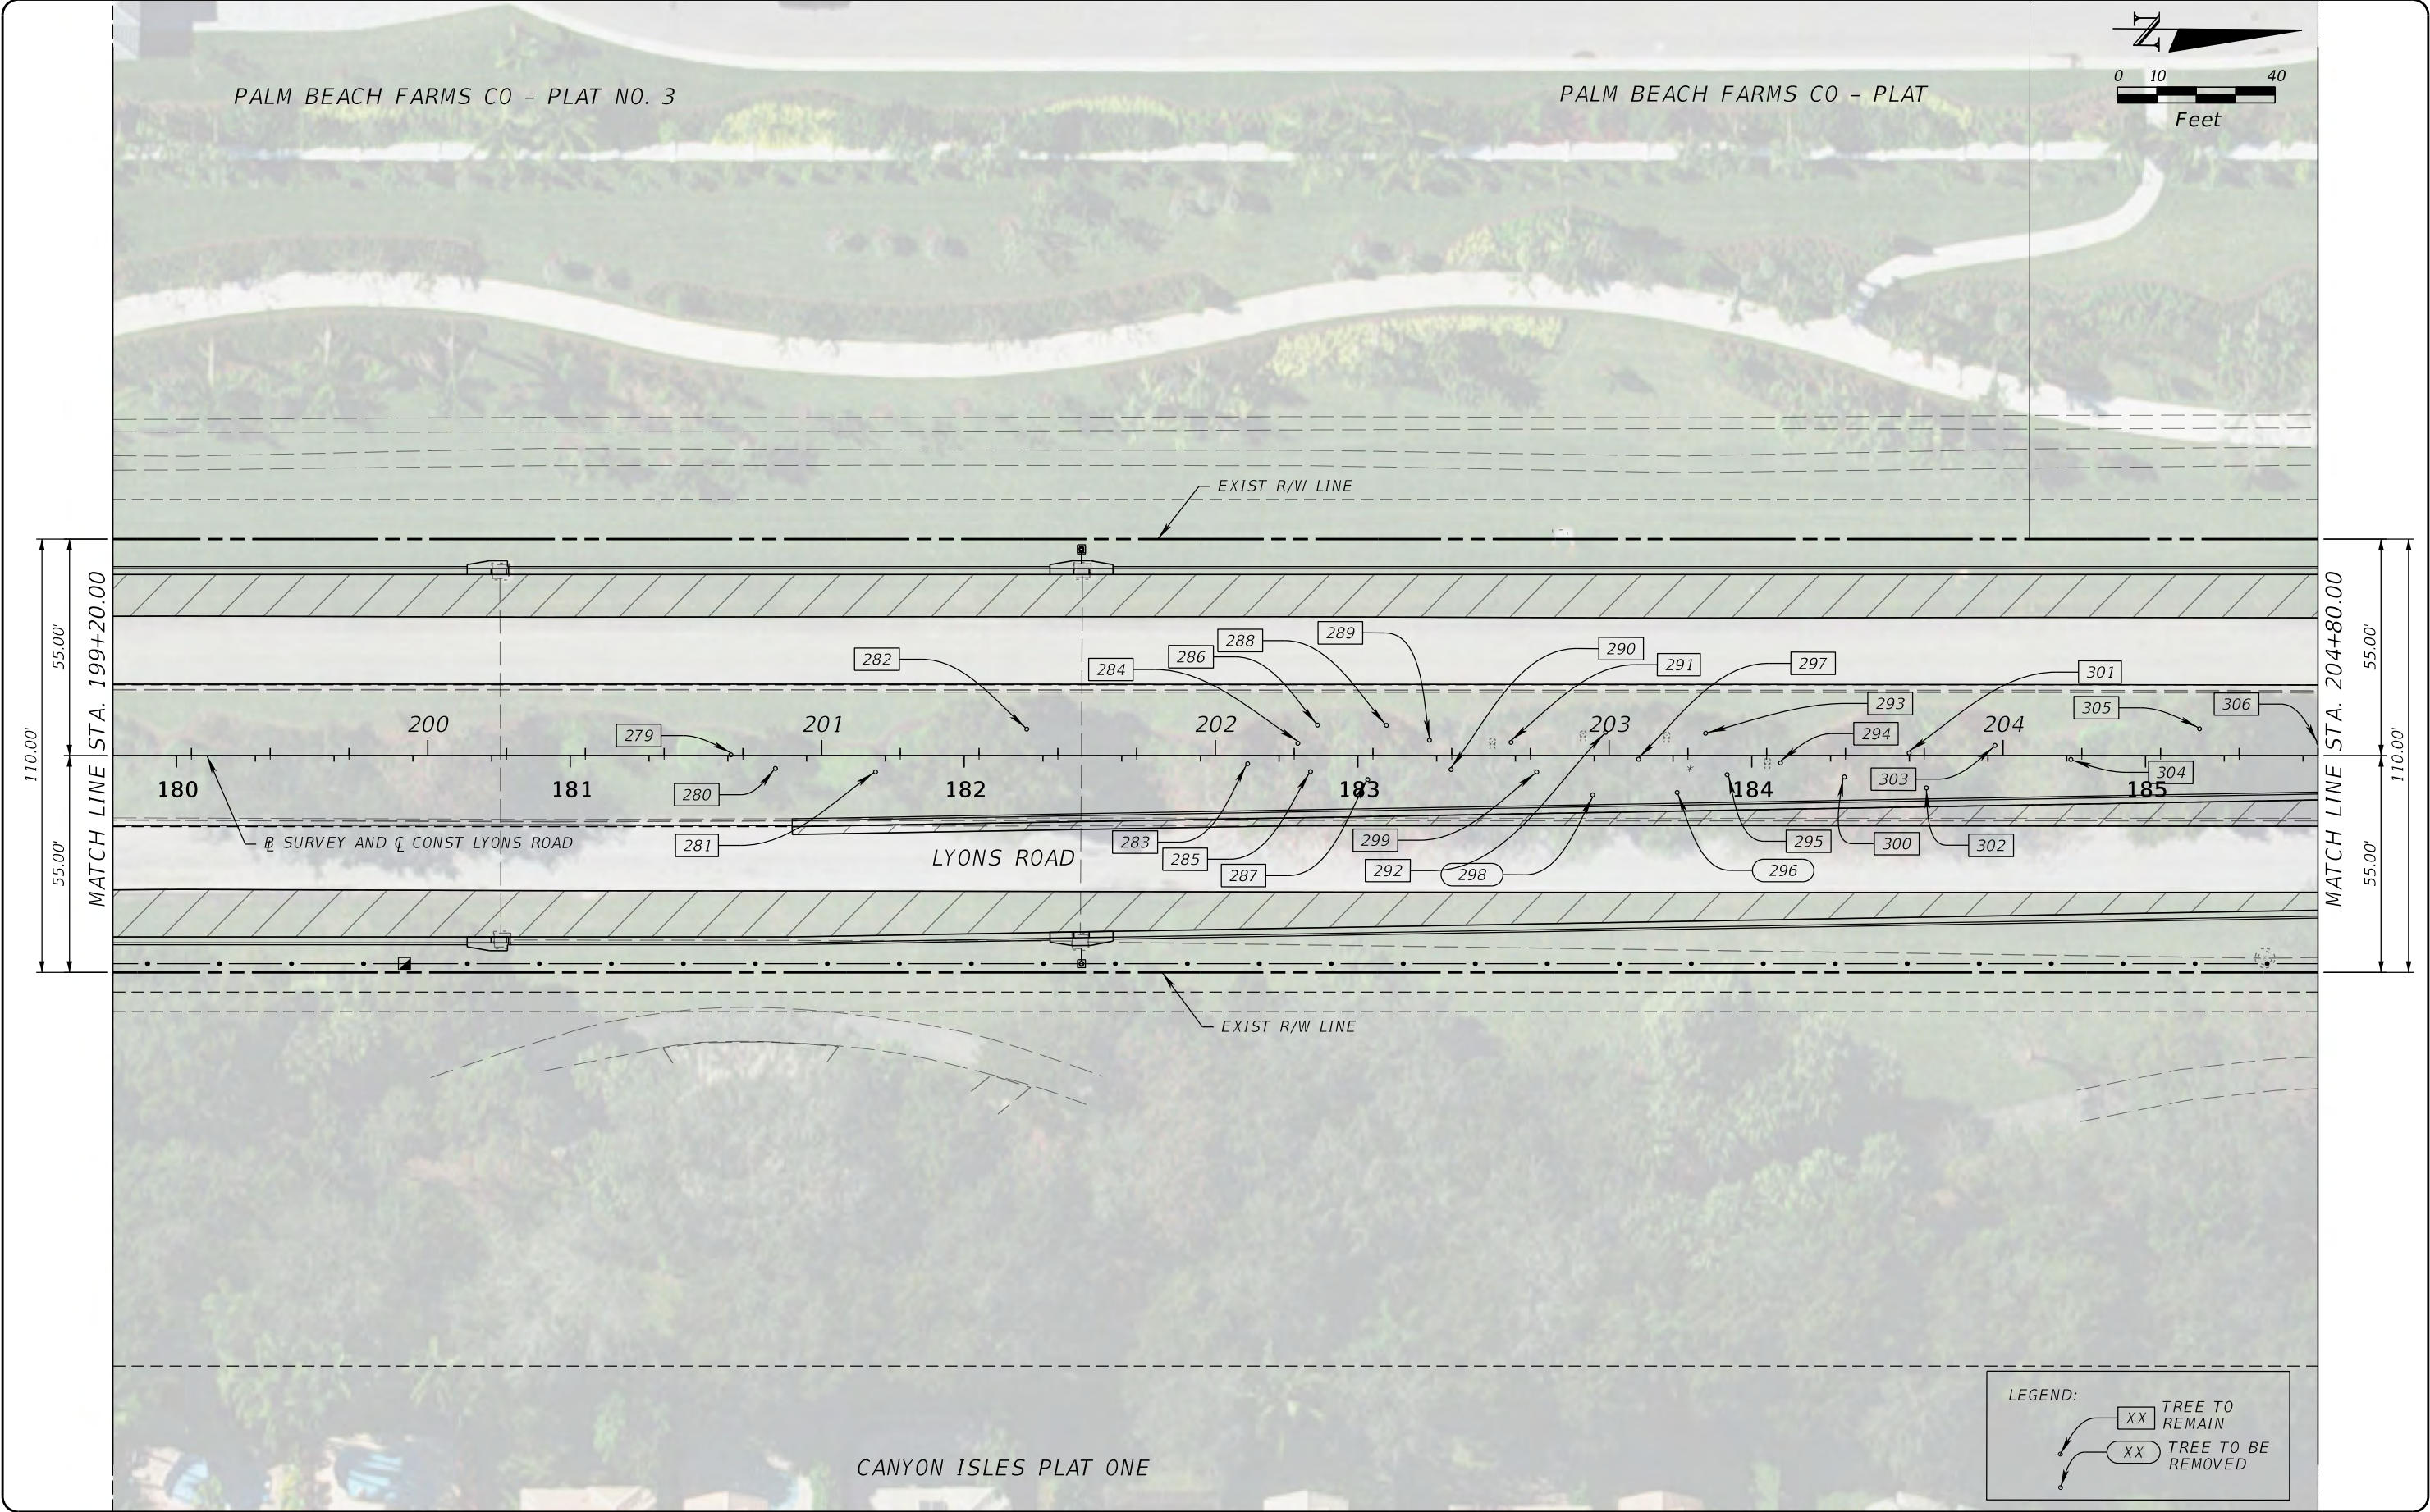

PROPEL ENGINEERING, LLC.
2711 N VISTA PARKWAY, SUITE B-7
WEST PALM BEACH, FLORIDA 33411
FLORIDA BUSINESS CERT. NO. 31050
PHONE (561) 866-5730

Seal:

MAJHARUL ALAM, PE
P.E.# 61600

No.	Revisions	By	Date

PALM BEACH COUNTY
ENGINEERING AND PUBLIC WORKS
ROADWAY PRODUCTION
P.O. BOX 21229, WEST PALM BEACH, FLORIDA


SCALE: N.T.S.
APPROVED: MA
DRAWN: EM
CHECKED: JJV
DATE: 3/9/2026

LYONS ROAD
N OF L.W.D.D. L-30 CANAL TO BOYNTON BEACH BLVD.
TREE DISPOSITION PLANS

SHEET: 201
OF: 216
PROJECT NO.
2018503

Q:\Projects\18130102-03_Lyons_Rd\2018503\roadway\Treesrd016.dgn

THE OFFICIAL RECORD OF THIS SHEET IS THE ELECTRONIC FILE DIGITALLY SIGNED AND SEALED UNDER RULE 61G15-23.004, F.A.C.

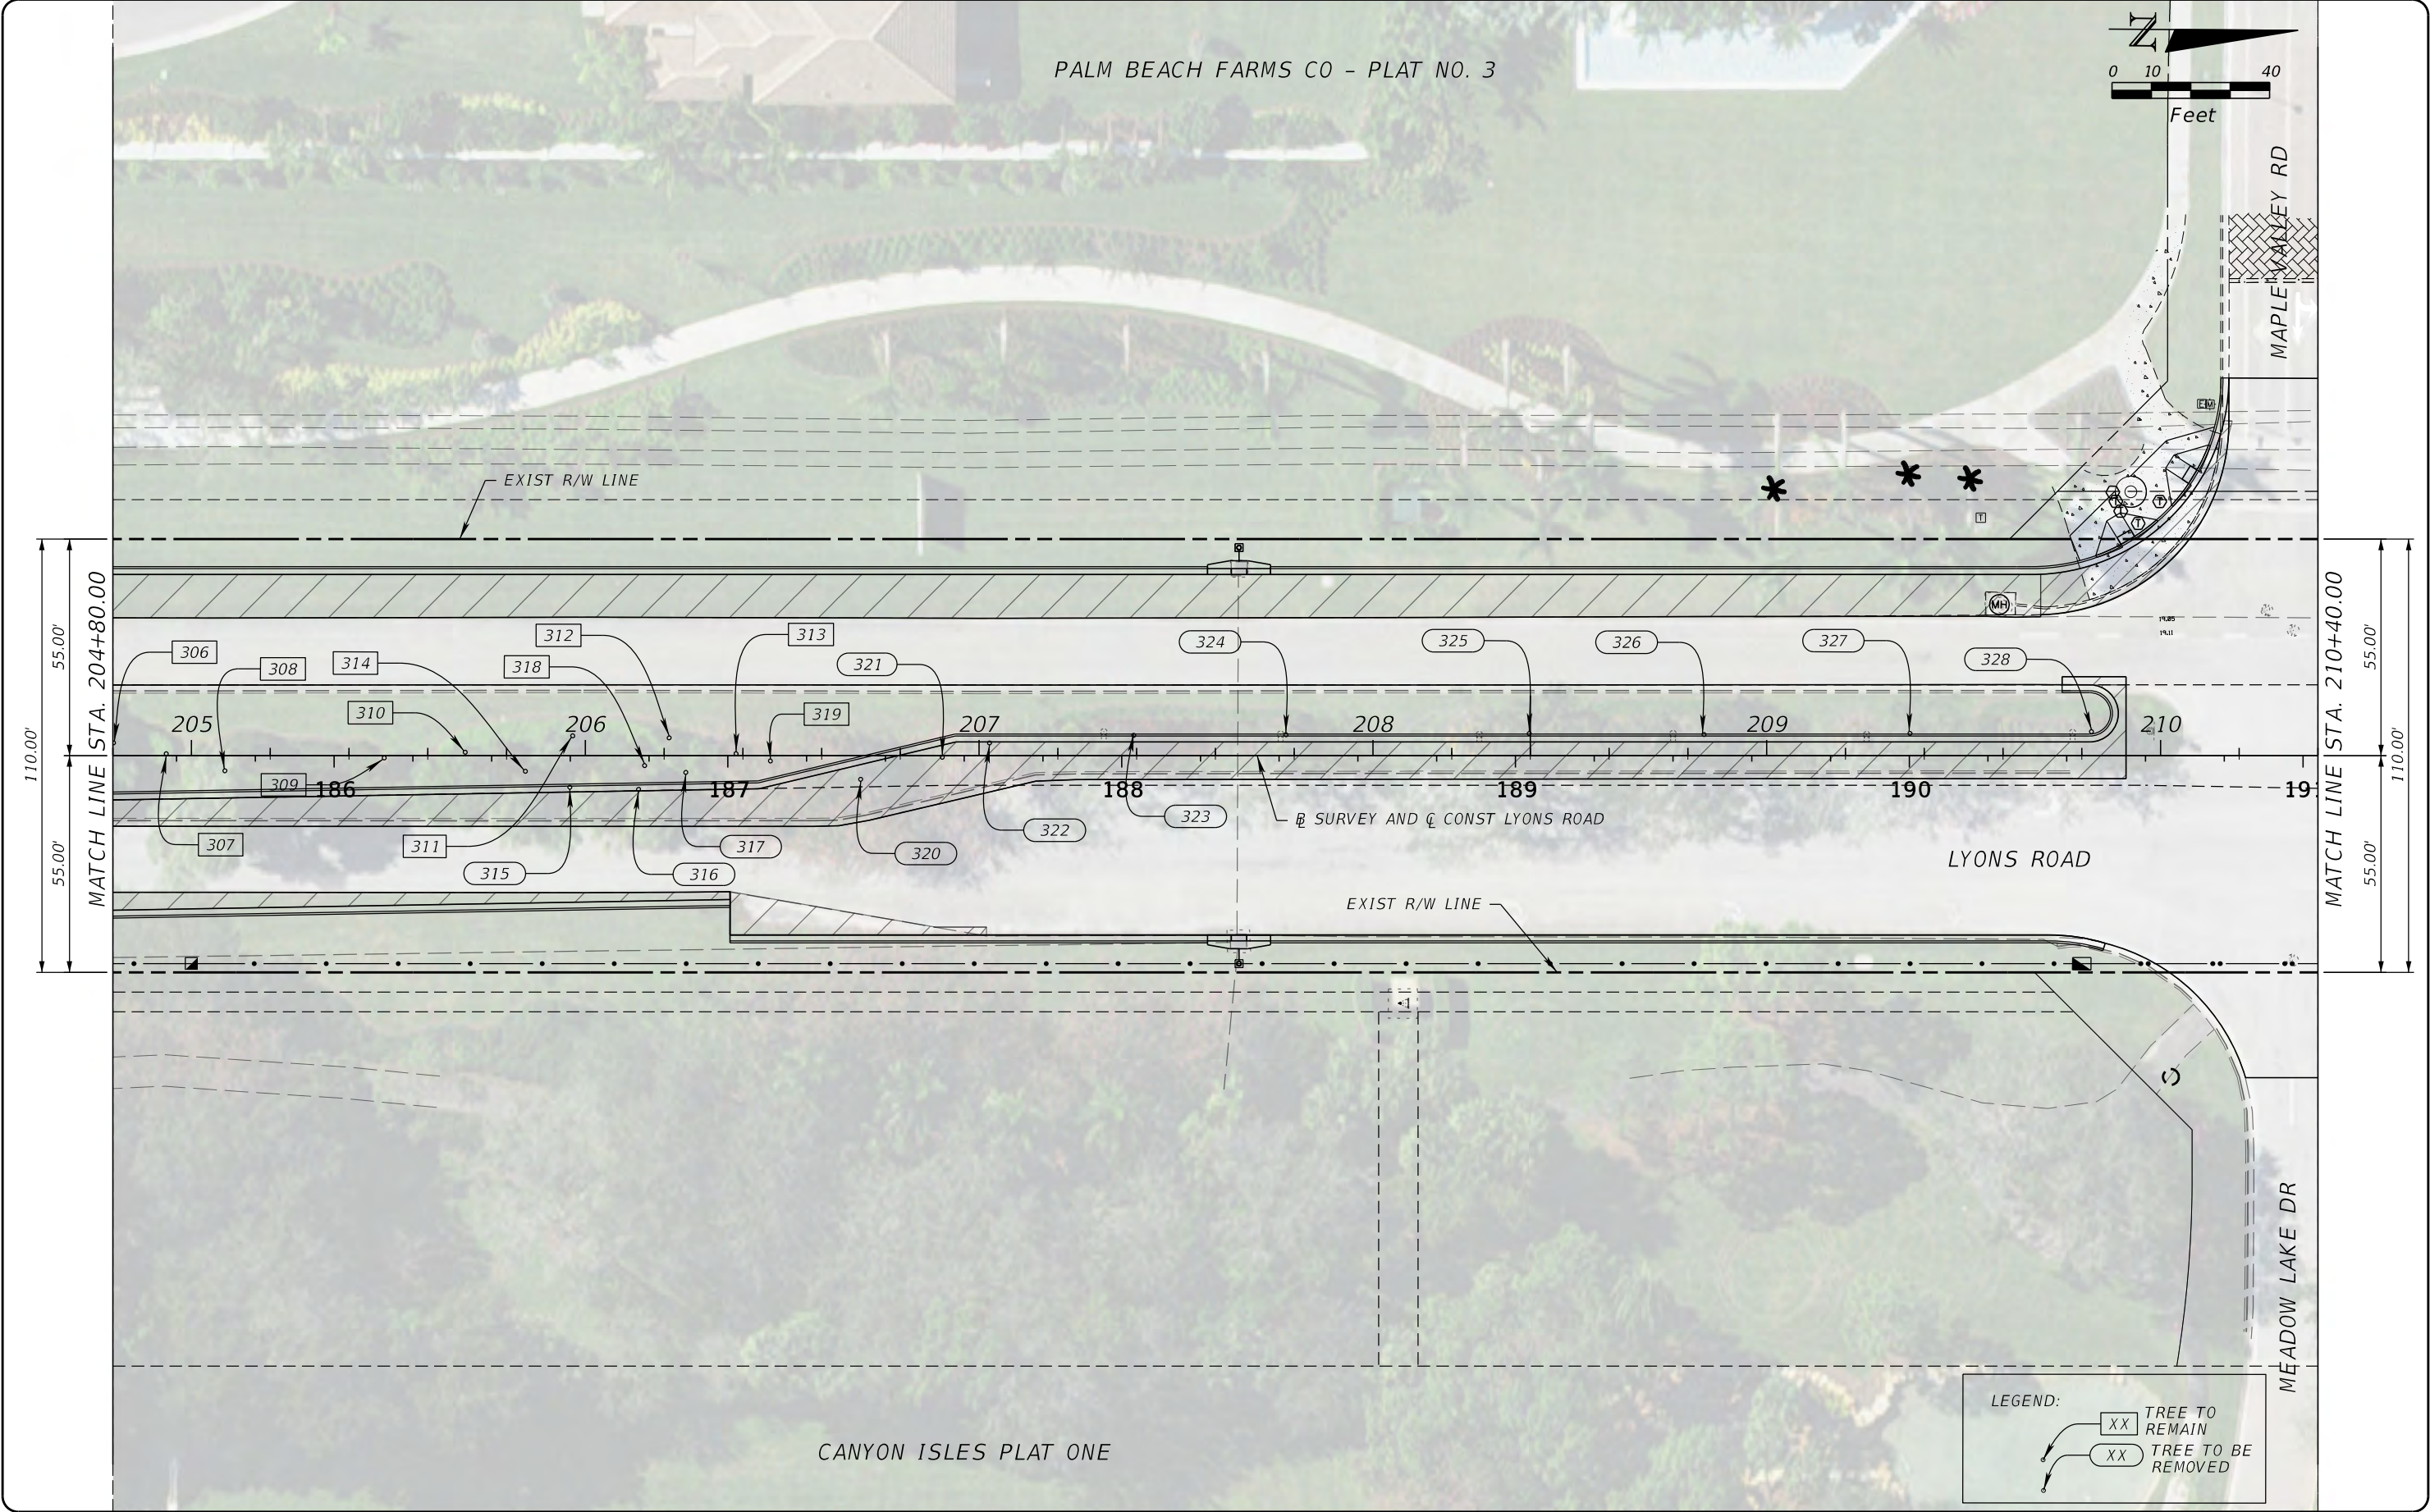



PROPEL ENGINEERING, LLC.
2711 N VISTA PARKWAY, SUITE B-7
WEST PALM BEACH, FLORIDA 33411
FLORIDA BUSINESS CERT. NO. 31050
PHONE (561) 866-5730

Seal:



No.	Revisions	By	Date



PALM BEACH COUNTY
ENGINEERING AND PUBLIC WORKS
ROADWAY PRODUCTION
P.O. BOX 21229, WEST PALM BEACH, FLORIDA

MohammadKhan


SCALE: N.T.S.
APPROVED: MA
DRAWN: EM
CHECKED: JJV
DATE: 3/9/2026

3/9/2026 9:05:49 AM

LYONS ROAD
N OF L.W.D.D. L-30 CANAL TO BOYNTON BEACH BLVD.
TREE DISPOSITION PLANS

SHEET: 202
OF: 216
PROJECT NO.
2018503

THE OFFICIAL RECORD OF THIS SHEET IS THE ELECTRONIC FILE DIGITALLY SIGNED AND SEALED UNDER RULE 61G15-23.004, F.A.C.

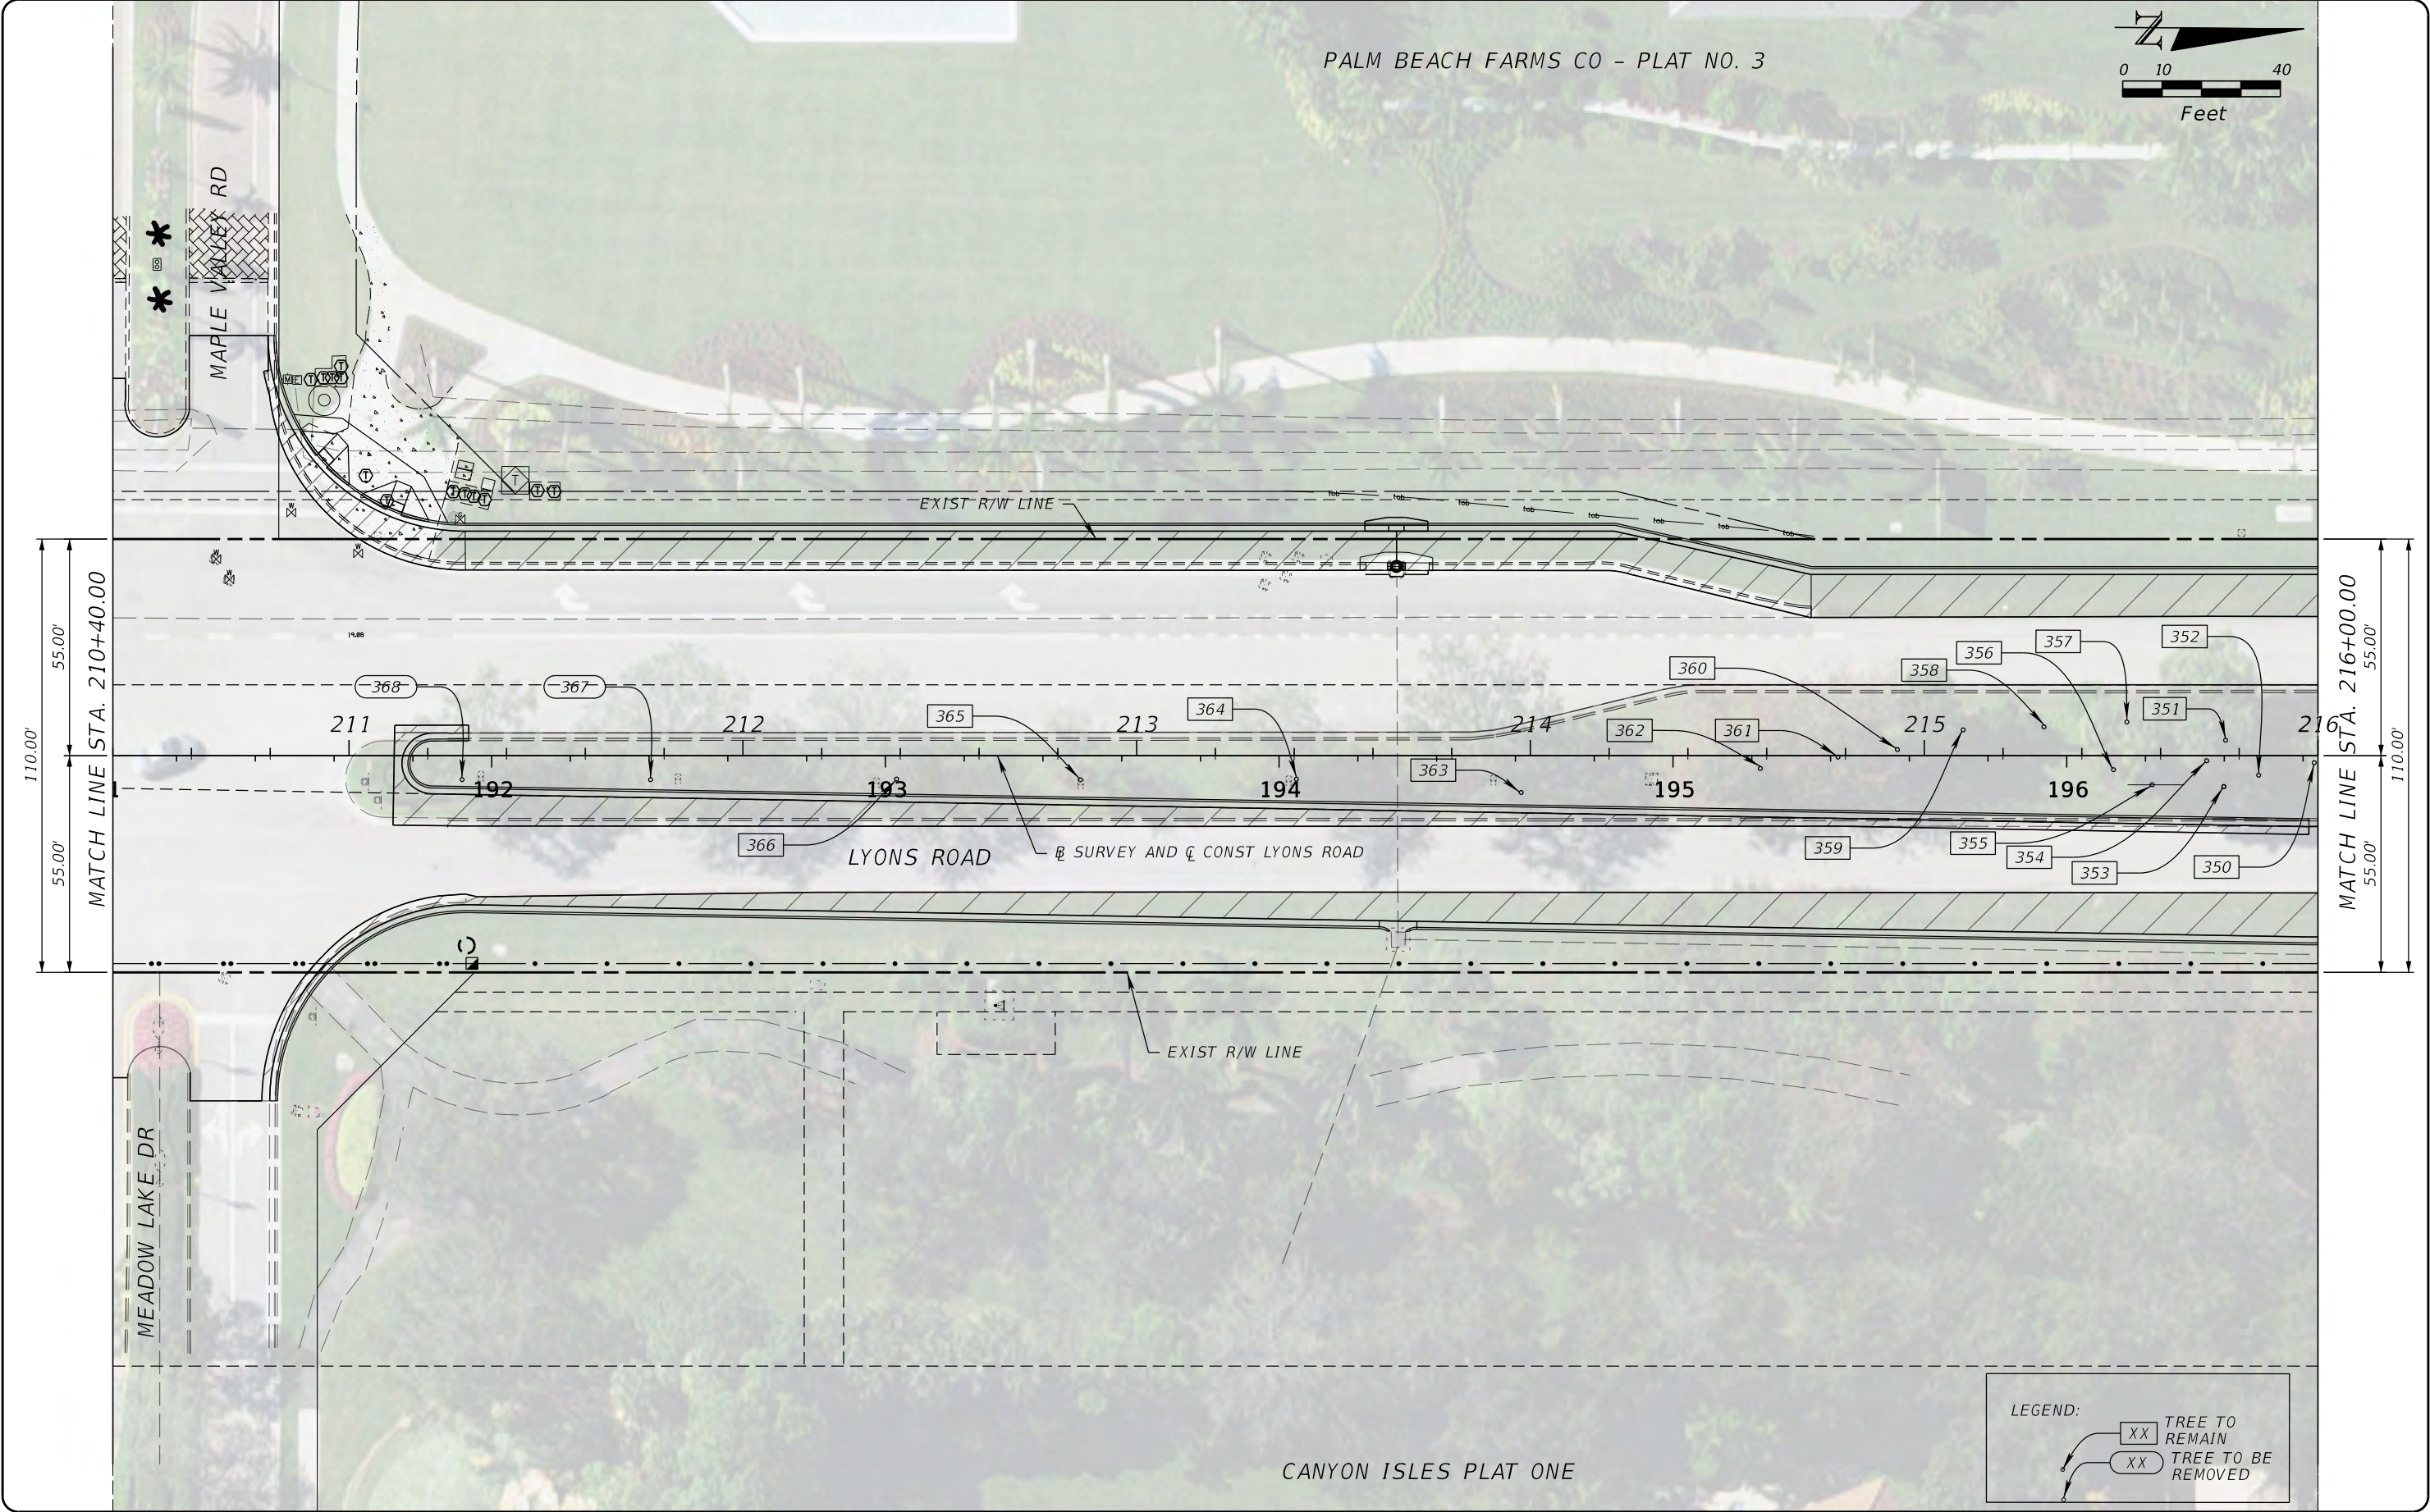

PROPEL ENGINEERING, LLC.
2711 N VISTA PARKWAY, SUITE B-7
WEST PALM BEACH, FLORIDA 33411
FLORIDA BUSINESS CERT. NO. 31050
PHONE (561) 866-5730

Seal:

No.	Revisions	By	Date

PALM BEACH COUNTY
ENGINEERING AND PUBLIC WORKS
ROADWAY PRODUCTION
P.O. BOX 21229, WEST PALM BEACH, FLORIDA

SCALE: N.T.S.
APPROVED: MA
DRAWN: EM
CHECKED: JJV
DATE: 3/9/2026

Mohammad Khan
3/9/2026

LYONS ROAD
N OF L.W.D.D. L-30 CANAL TO BOYNTON BEACH BLVD.

TREE DISPOSITION PLANS

SHEET: 203
OF: 216


PROJECT NO.
2018503

Q:\Projects\18130102-03_Lyons_Rd\2018503\roadway\Treesrd018.dgn

THE OFFICIAL RECORD OF THIS SHEET IS THE ELECTRONIC FILE DIGITALLY SIGNED AND SEALED UNDER RULE 61G15-23.004, F.A.C.

PALM BEACH FARMS CO - PLAT NO. 3

PALM BEACH FARMS CO - PLAT NO. 3

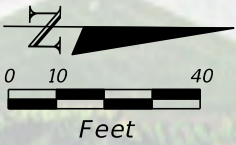


EXIST R/W LINE

B SURVEY AND C CONST LYONS ROAD

LYONS ROAD

EXIST R/W LINE

CANYON ISLES PLAT ONE

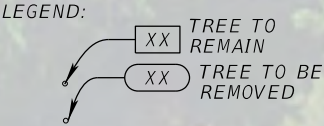


110.00'
55.00'
MATCH LINE STA. 216+00.00

55.00'
110.00'
MATCH LINE STA. 221+60.00



PROPEL ENGINEERING, LLC.
2711 N VISTA PARKWAY, SUITE B-7
WEST PALM BEACH, FLORIDA 33411
FLORIDA BUSINESS CERT. NO. 31050
PHONE (561) 866-5730

Seal:

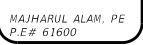

No.	Revisions	By	Date



PALM BEACH COUNTY
ENGINEERING AND PUBLIC WORKS
ROADWAY PRODUCTION
P.O. BOX 21229, WEST PALM BEACH, FLORIDA


SCALE: N.T.S.
APPROVED: MA
DRAWN: EM
CHECKED: JJV
DATE: 3/9/2026

LYONS ROAD
N OF L.W.D.D. L-30 CANAL TO BOYNTON BEACH BLVD.
TREE DISPOSITION PLANS

SHEET: 204
OF: **216**
PROJECT NO.
2018503

Q:\Projects\18130102-03_Lyons_Rd\2018503\roadway\Treesrd019.dgn

THE OFFICIAL RECORD OF THIS SHEET IS THE ELECTRONIC FILE DIGITALLY SIGNED AND SEALED UNDER RULE 61G15-23.004, F.A.C.

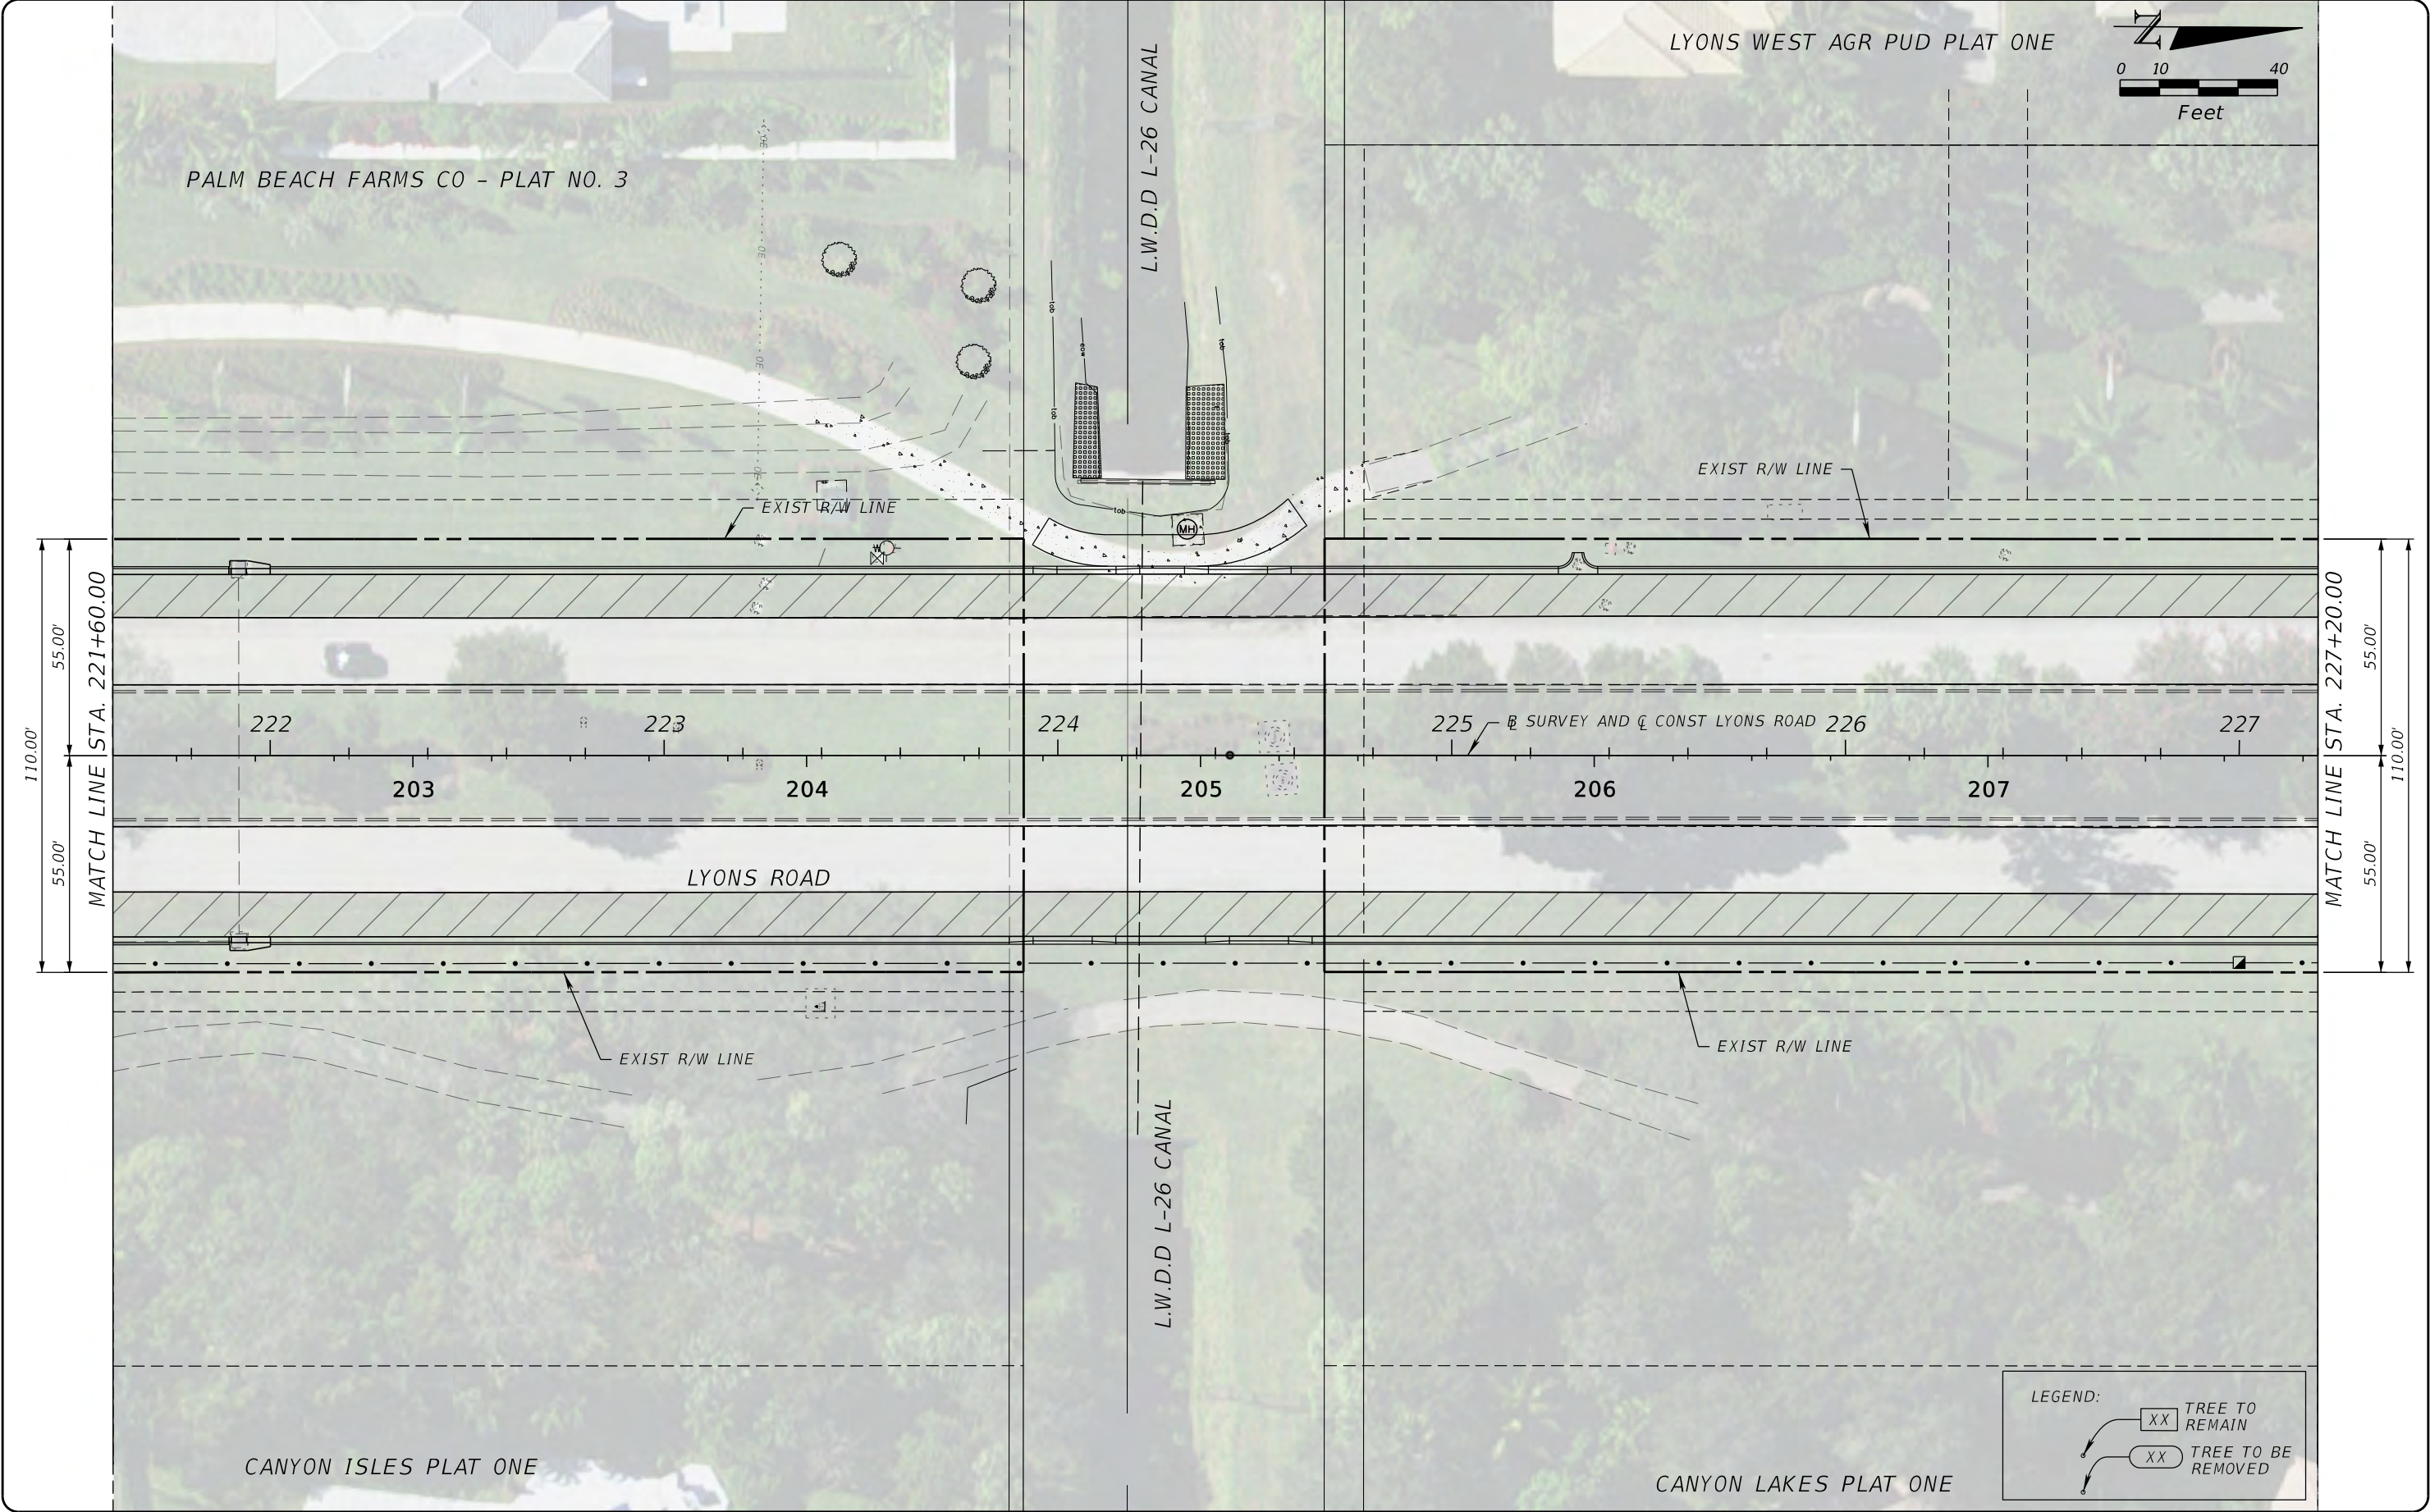



PROPEL ENGINEERING, LLC.
2711 N VISTA PARKWAY, SUITE B-7
WEST PALM BEACH, FLORIDA 33411
FLORIDA BUSINESS CERT. NO. 31050
PHONE (561) 866-5730

Seal:



No.	Revisions	By	Date



PALM BEACH COUNTY
ENGINEERING AND PUBLIC WORKS
ROADWAY PRODUCTION
P.O. BOX 21229, WEST PALM BEACH, FLORIDA

SCALE: N.T.S.
APPROVED: MA
DRAWN: EM
CHECKED: JJV
DATE: 3/9/2026


LYONS ROAD
N OF L.W.D.D. L-30 CANAL TO BOYNTON BEACH BLVD.
TREE DISPOSITION PLANS

SHEET: 205
OF: **216**
PROJECT NO.
2018503


Q:\Projects\18130102-03_Lyons_Rd\2018503\roadway\Treesrd020.dgn

THE OFFICIAL RECORD OF THIS SHEET IS THE ELECTRONIC FILE DIGITALLY SIGNED AND SEALED UNDER RULE 61G15-23.004, F.A.C.

LYONS WEST AGR PUD PLAT ONE

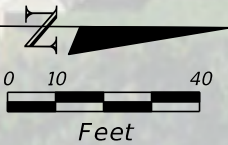

110.00'
55.00'
MATCH LINE STA. 227+20.00

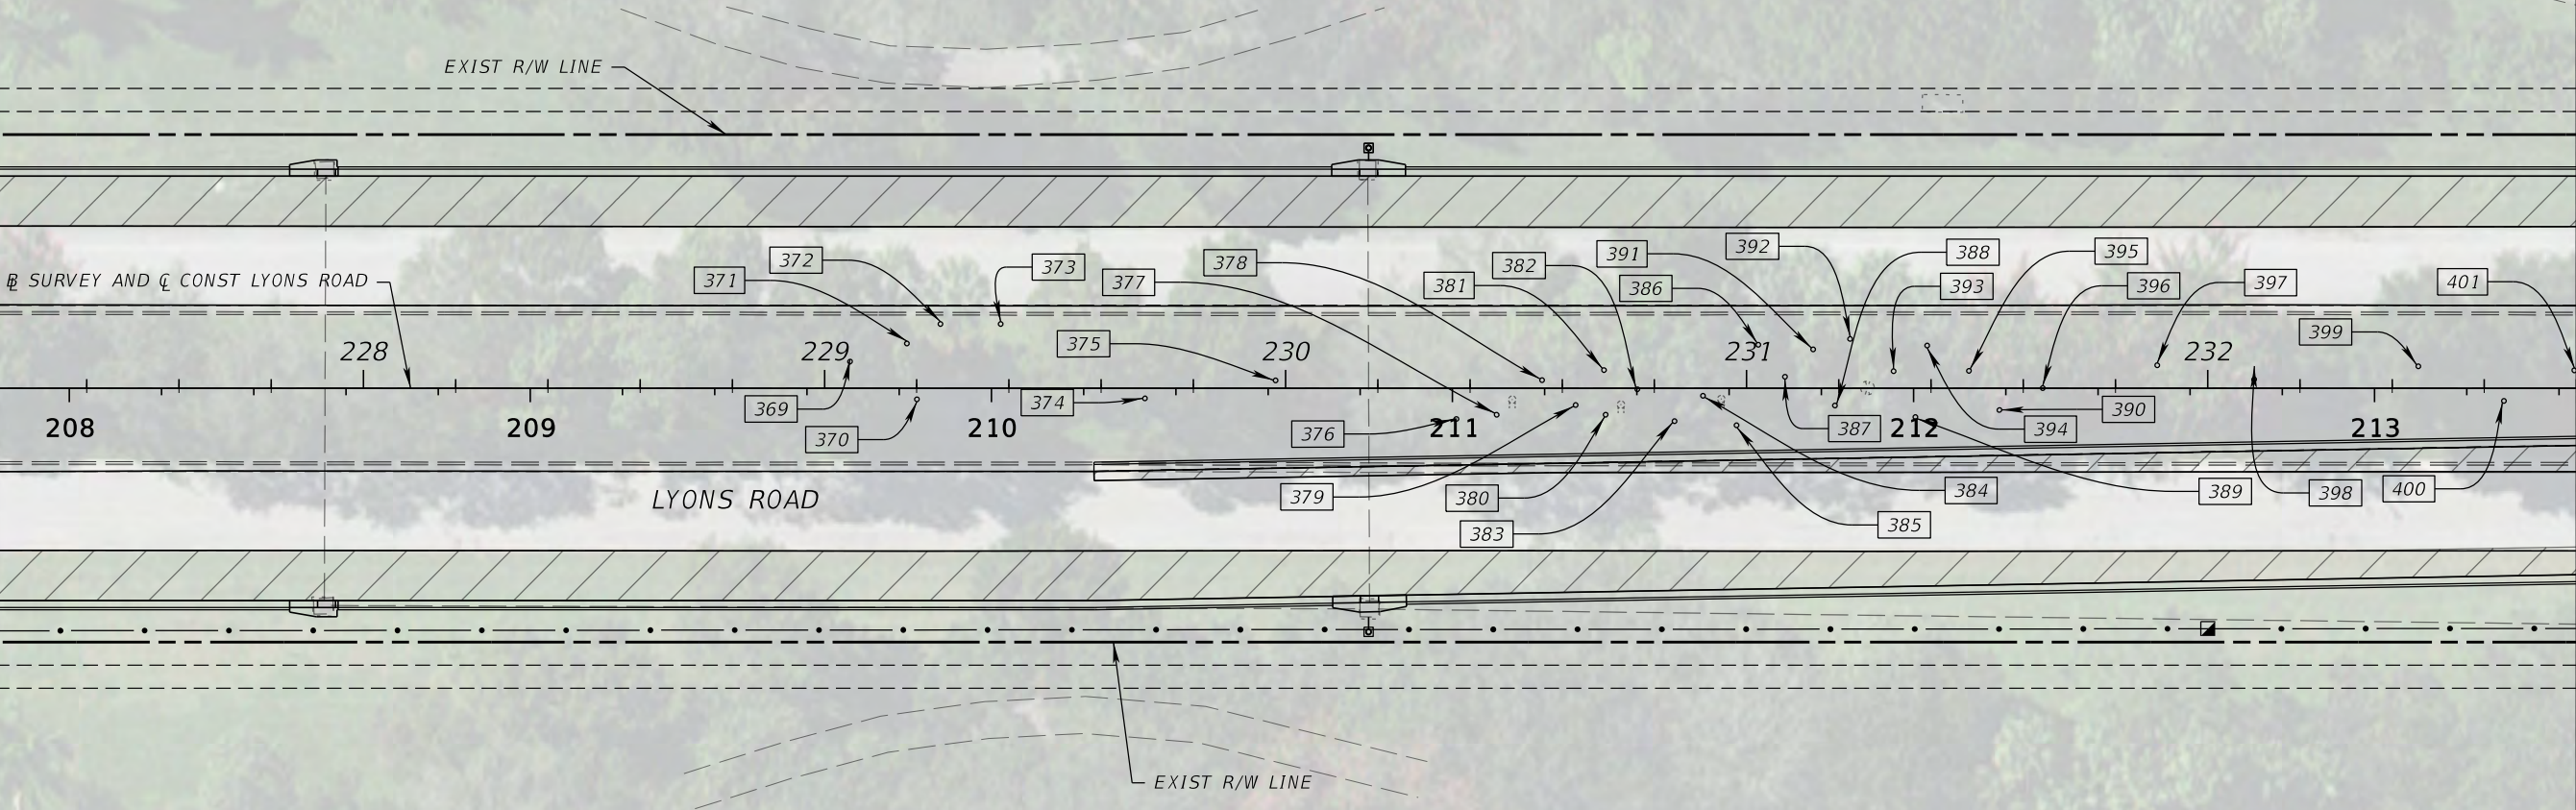

55.00'
110.00'
MATCH LINE STA. 232+80.00

CANYON LAKES PLAT ONE

LEGEND:

- XX TREE TO REMAIN
- XX TREE TO BE REMOVED



PROPEL ENGINEERING, LLC.
2711 N VISTA PARKWAY, SUITE B-7
WEST PALM BEACH, FLORIDA 33411
FLORIDA BUSINESS CERT. NO. 31050
PHONE (561) 866-5730

Seal:

MAJHARUL ALAM, PE
P.E.# 61600

No.	Revisions	By	Date



PALM BEACH COUNTY
ENGINEERING AND PUBLIC WORKS
ROADWAY PRODUCTION
P.O. BOX 21229, WEST PALM BEACH, FLORIDA

MohammadKhan

SCALE: N.T.S.
APPROVED: MA
DRAWN: EM
CHECKED: JJV
DATE: 3/9/2026

3/9/2026


9:06:30 AM

LYONS ROAD
N OF L.W.D.D. L-30 CANAL TO BOYNTON BEACH BLVD.
TREE DISPOSITION PLANS

SHEET: 206
OF: 216
PROJECT NO.
2018503

Q:\Projects\18130102-03_Lyons_Rd\2018503\Roadway\Treesrd021.dgn

THE OFFICIAL RECORD OF THIS SHEET IS THE ELECTRONIC FILE DIGITALLY SIGNED AND SEALED UNDER RULE 61G15-23.004, F.A.C.

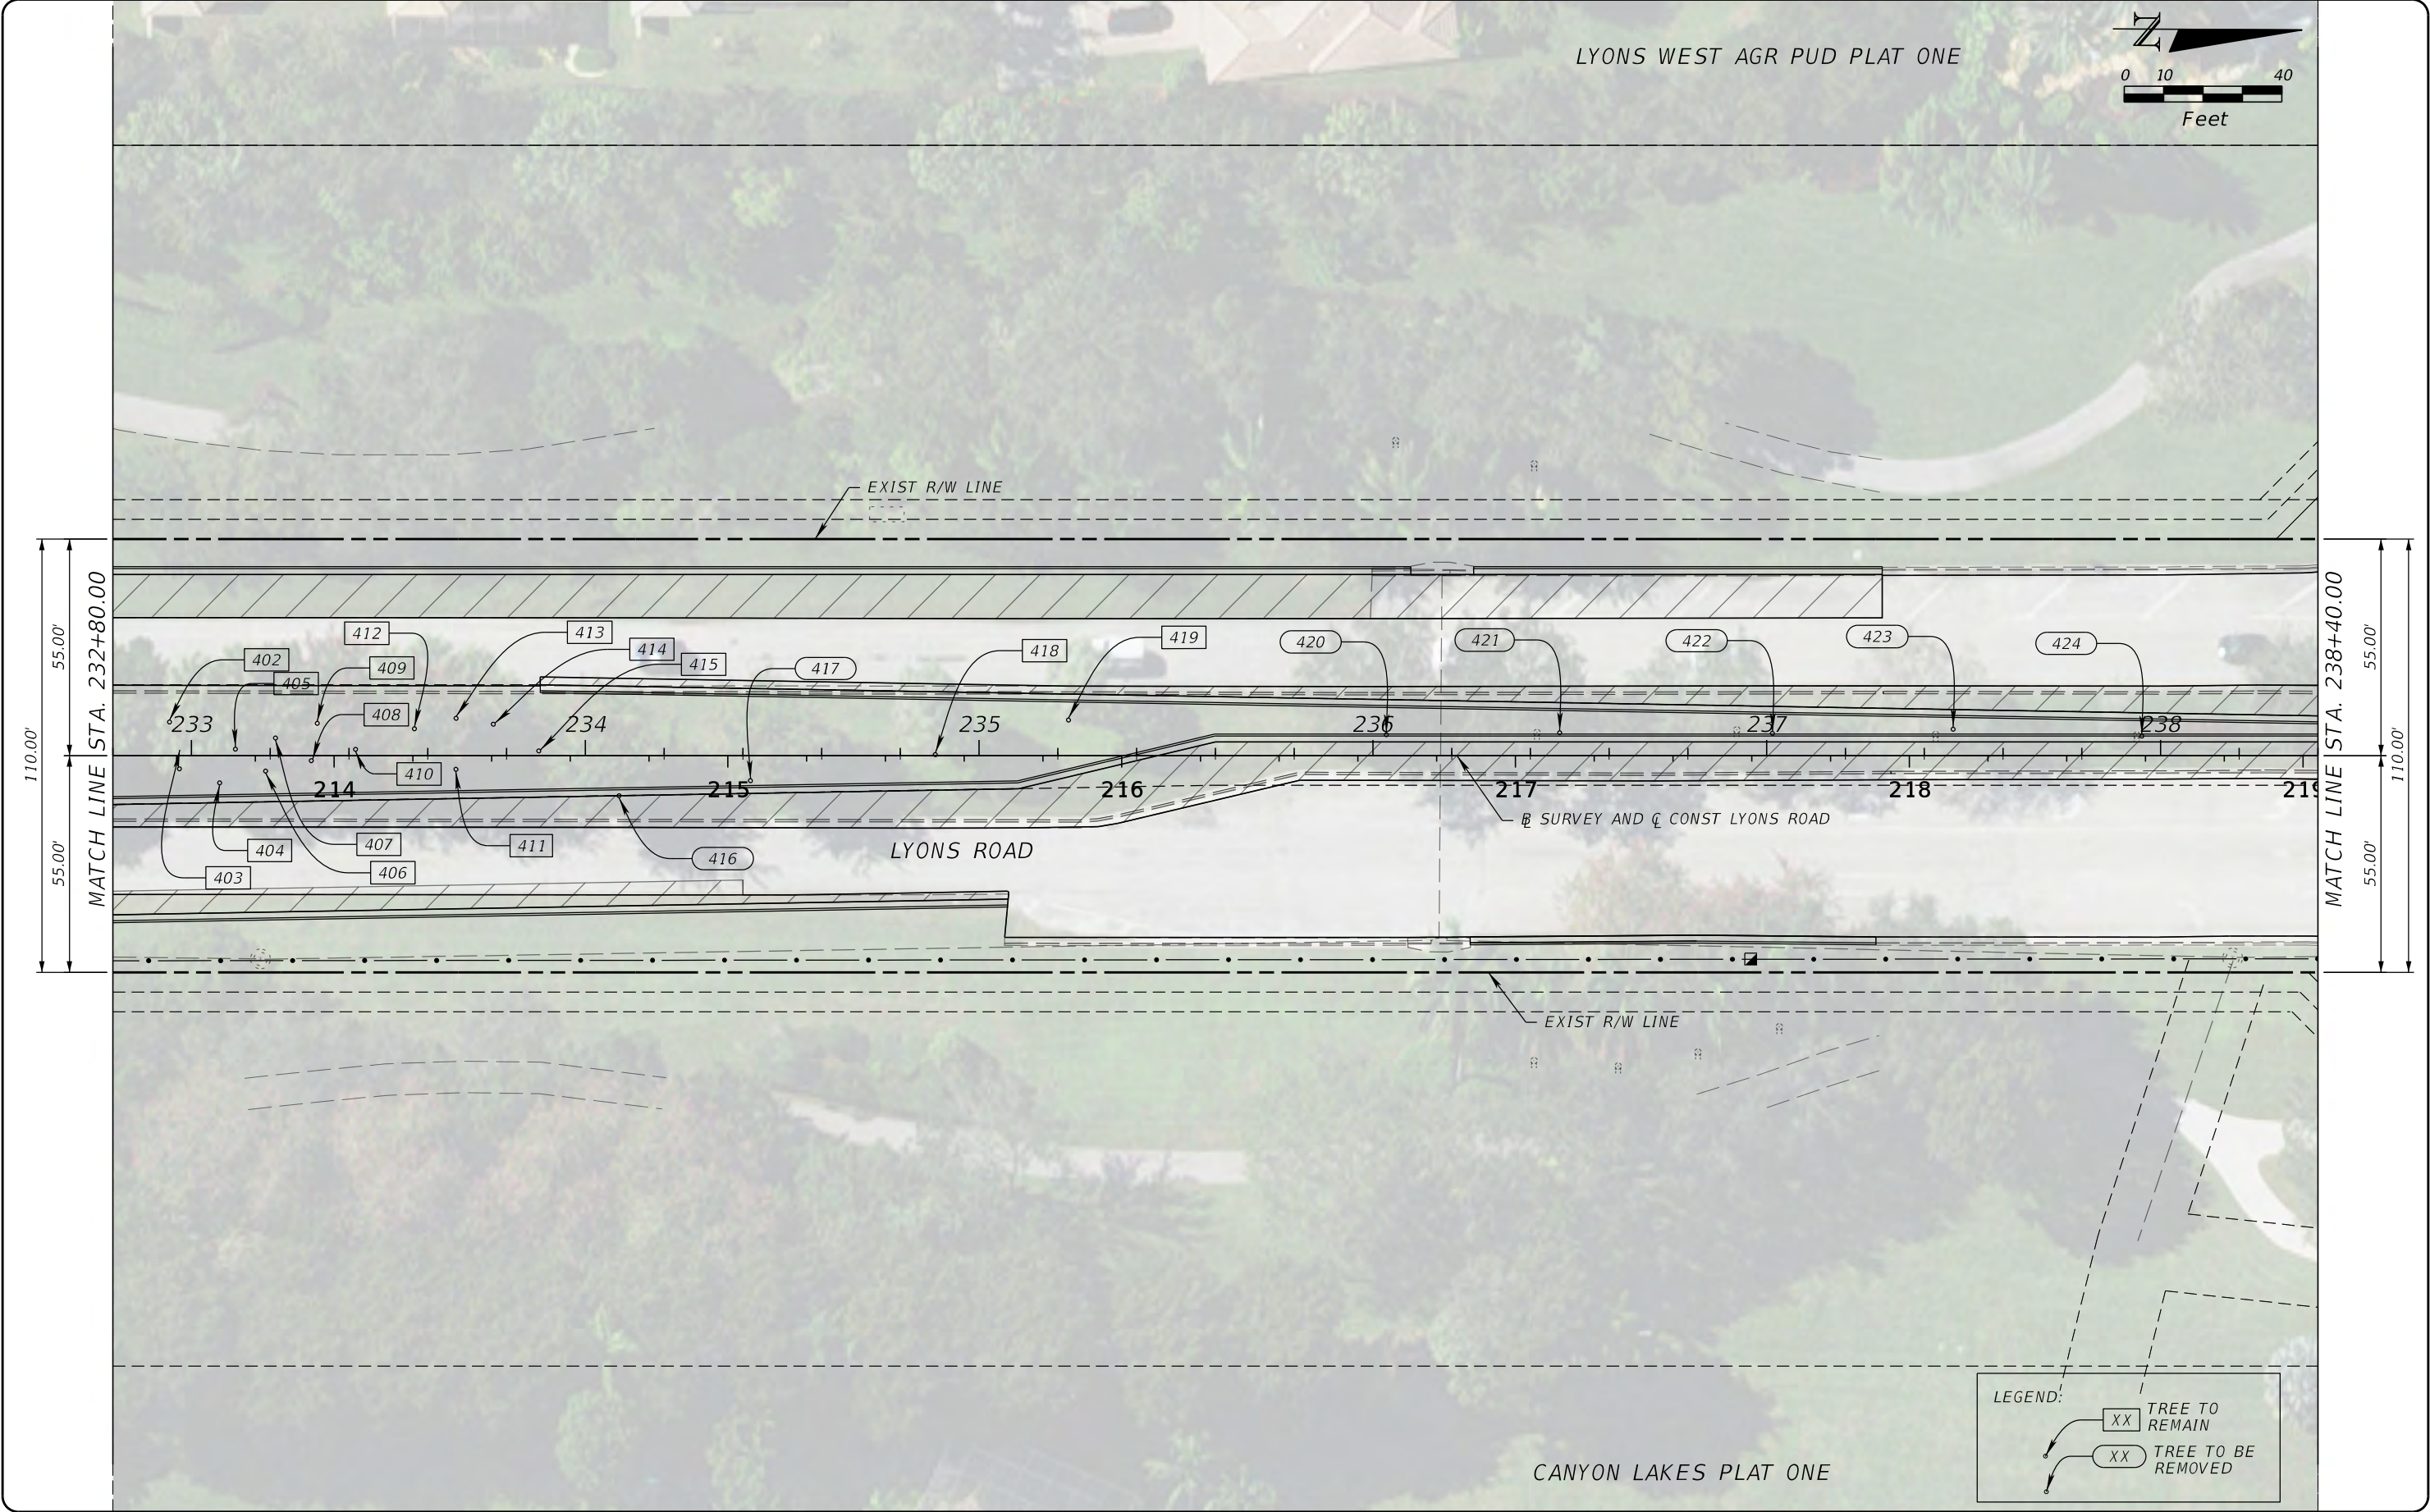

Q:\Projects\18130102-03_Lyons_Rd\2018503\roadway\Treesrd02.dgn



PROPEL ENGINEERING, LLC.
2711 N VISTA PARKWAY, SUITE B-7
WEST PALM BEACH, FLORIDA 33411
FLORIDA BUSINESS CERT. NO. 31050
PHONE (561) 866-5730

Seal:



No.	Revisions	By	Date



PALM BEACH COUNTY
ENGINEERING AND PUBLIC WORKS
ROADWAY PRODUCTION
P.O. BOX 21229, WEST PALM BEACH, FLORIDA

SCALE: N.T.S.
APPROVED: MA
DRAWN: EM
CHECKED: JJV
DATE: 3/9/2026


MohammadKhan
3/9/2026

LYONS ROAD
N OF L.W.D.D. L-30 CANAL TO BOYNTON BEACH BLVD.
TREE DISPOSITION PLANS


SHEET: 207
OF: **216**
PROJECT NO.
2018503

THE OFFICIAL RECORD OF THIS SHEET IS THE ELECTRONIC FILE DIGITALLY SIGNED AND SEALED UNDER RULE 61G15-23.004, F.A.C.

LYONS WEST AGR PUD PLAT ONE

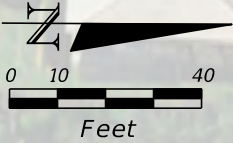

110.00'
55.00'
MATCH LINE STA. 238+40.00

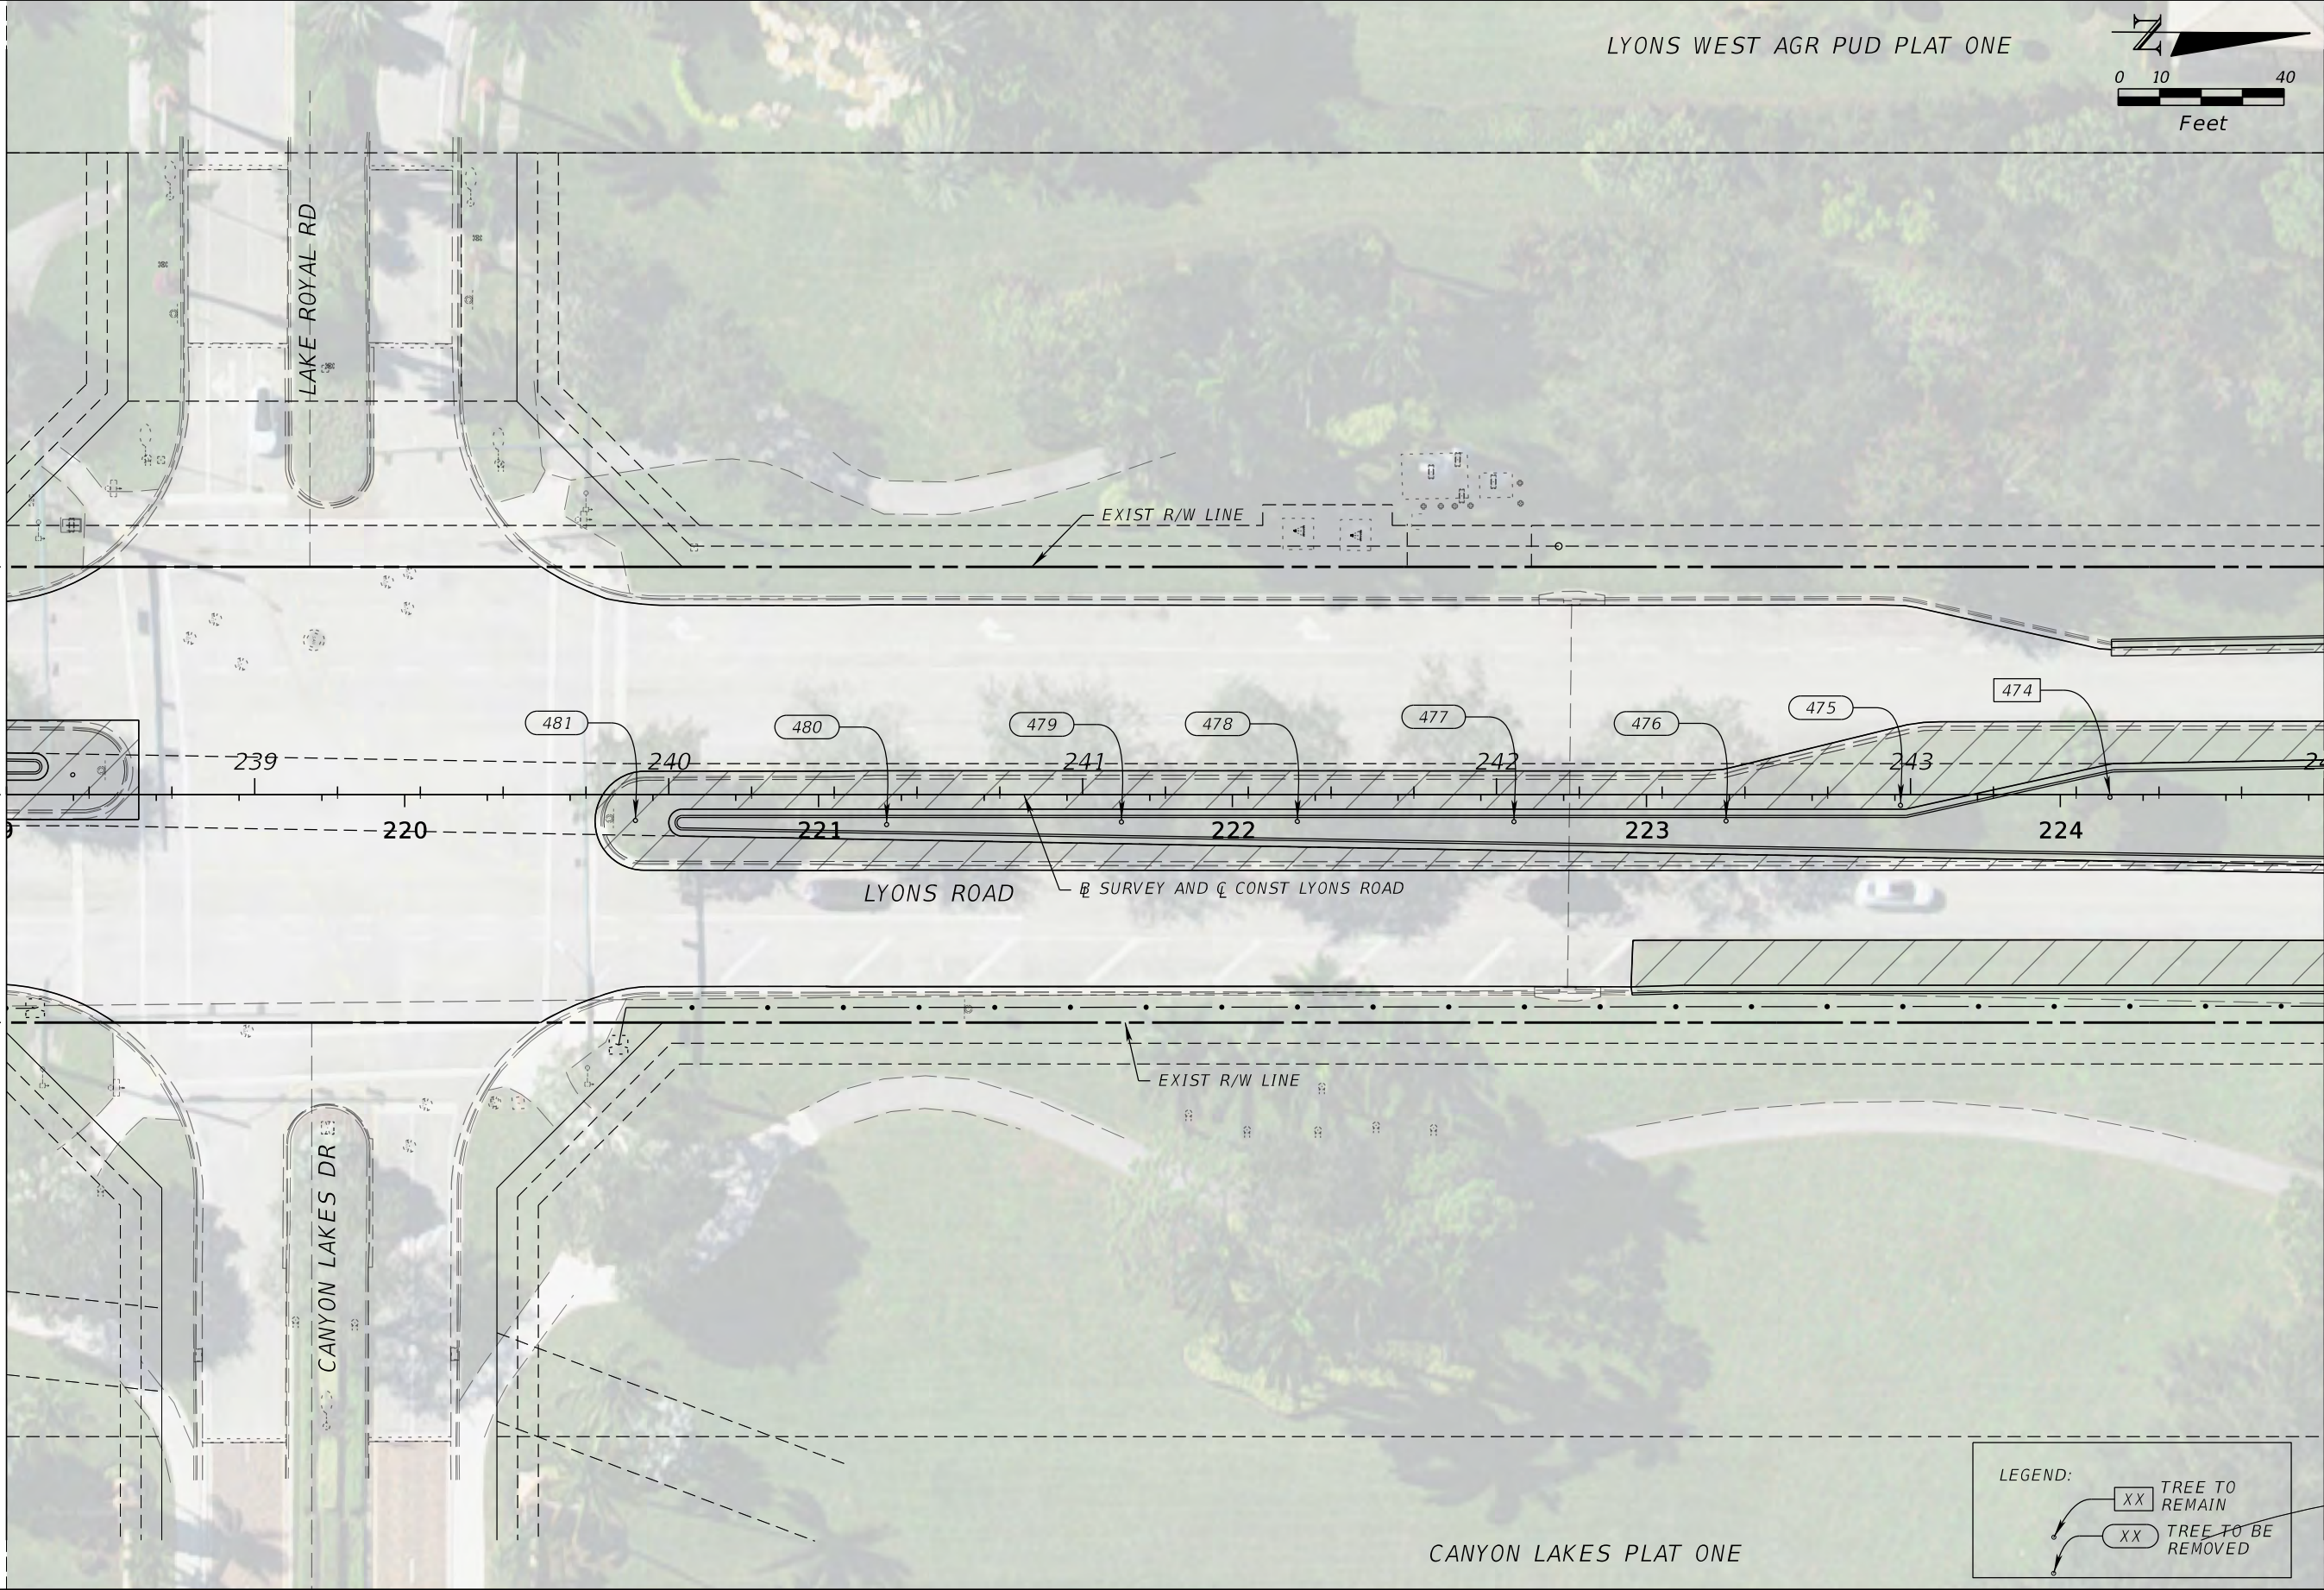

55.00'
MATCH LINE STA. 244+00.00
110.00'

LEGEND:

XX TREE TO REMAIN

XX TREE TO BE REMOVED



PROPEL ENGINEERING, LLC.
2711 N VISTA PARKWAY, SUITE B-7
WEST PALM BEACH, FLORIDA 33411
FLORIDA BUSINESS CERT. NO. 31050
PHONE (561) 866-5730

Seal:

MAJHARUL ALAM, PE
P.E.# 61600

No.	Revisions	By	Date



PALM BEACH COUNTY
ENGINEERING AND PUBLIC WORKS
ROADWAY PRODUCTION
P.O. BOX 21229, WEST PALM BEACH, FLORIDA

MohammadKhan

SCALE: N.T.S.
APPROVED: MA
DRAWN: EM
CHECKED: JJV
DATE: 3/9/2026

3/9/2026


LYONS ROAD
N OF L.W.D.D. L-30 CANAL TO BOYNTON BEACH BLVD.
TREE DISPOSITION PLANS

9:06:50 AM

SHEET: 208
OF: 216
PROJECT NO.
2018503

Q:\Projects\18130102-03_Lyons_Rd\2018503\roadway\Treesrd023.dgn

THE OFFICIAL RECORD OF THIS SHEET IS THE ELECTRONIC FILE DIGITALLY SIGNED AND SEALED UNDER RULE 61G15-23.004, F.A.C.

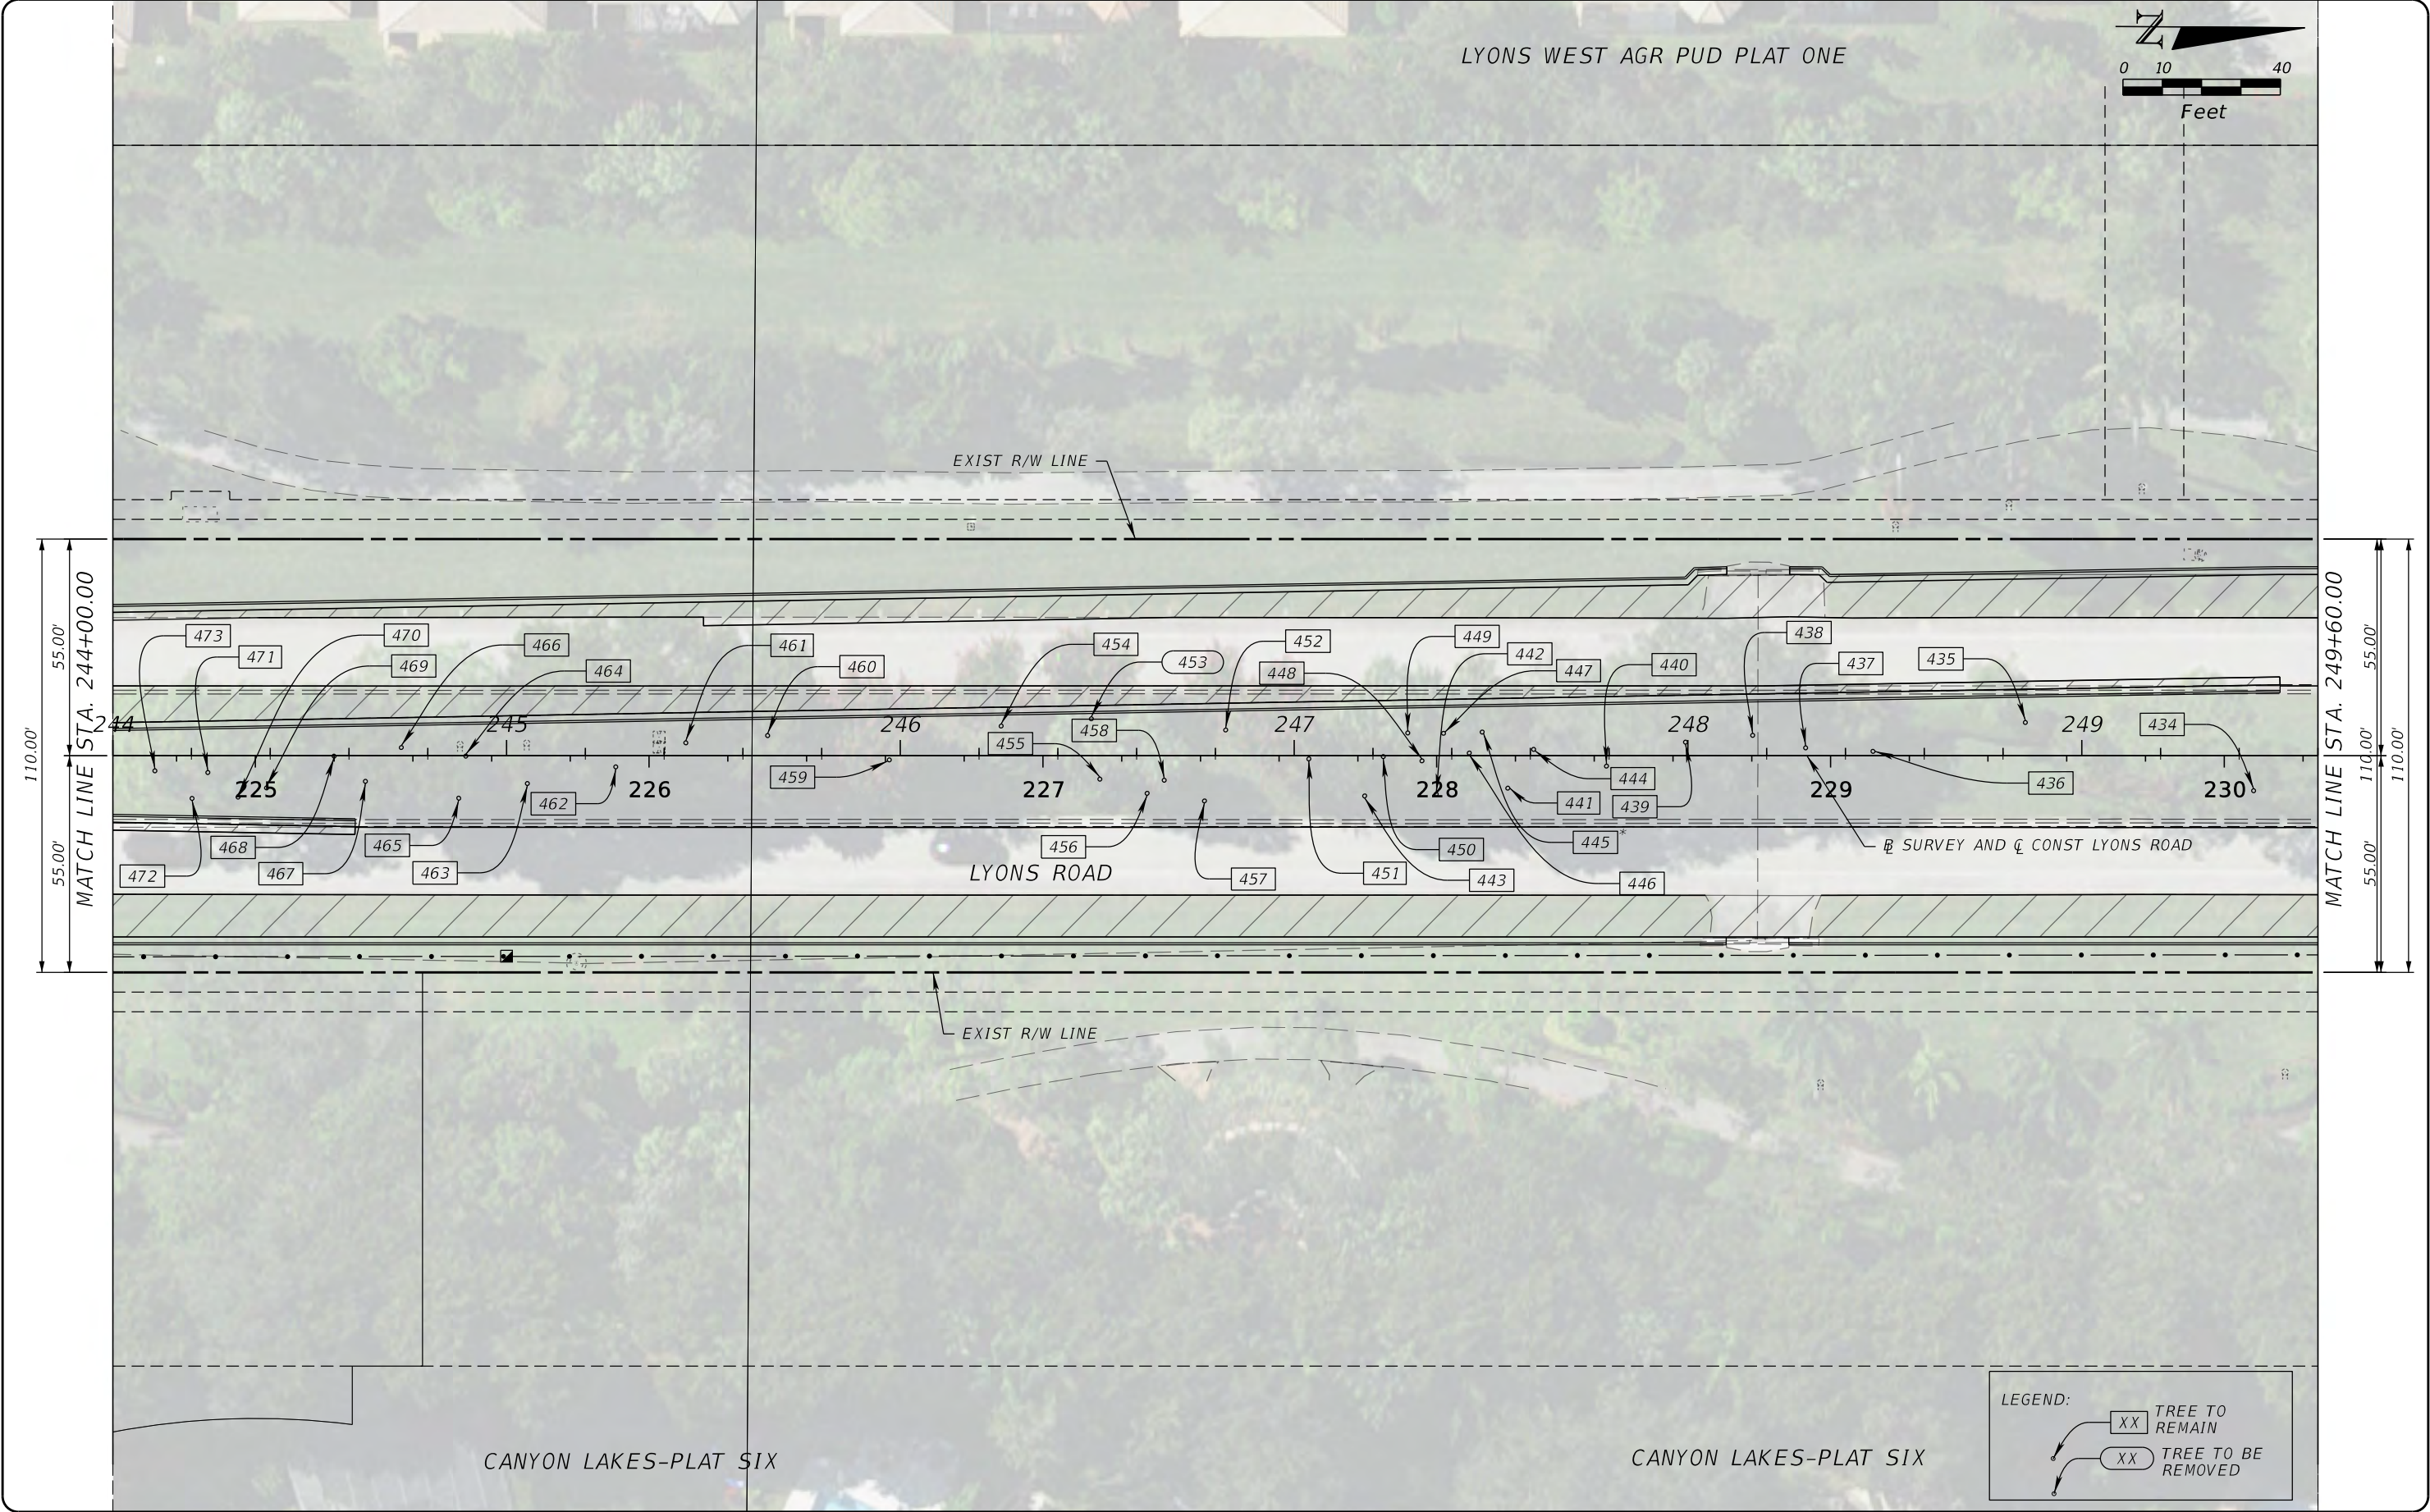



PROPEL ENGINEERING, LLC.
2711 N VISTA PARKWAY, SUITE B-7
WEST PALM BEACH, FLORIDA 33411
FLORIDA BUSINESS CERT. NO. 31050
PHONE (561) 866-5730

Seal:



No.	Revisions	By	Date



PALM BEACH COUNTY
ENGINEERING AND PUBLIC WORKS
ROADWAY PRODUCTION
P.O. BOX 21229, WEST PALM BEACH, FLORIDA



SCALE: N.T.S.
APPROVED: MA
DRAWN: EM
CHECKED: JJV
DATE: 3/9/2026

LYONS ROAD
N OF L.W.D.D. L-30 CANAL TO BOYNTON BEACH BLVD.
TREE DISPOSITION PLANS

SHEET: 209
OF: **216**
PROJECT NO.
2018503

Q:\Projects\18130102-03_Lyons_Rd\2018503\roadway\Treesrd024.dgn

THE OFFICIAL RECORD OF THIS SHEET IS THE ELECTRONIC FILE DIGITALLY SIGNED AND SEALED UNDER RULE 61G15-23.004, F.A.C.

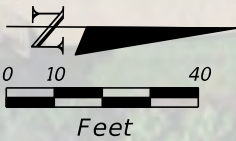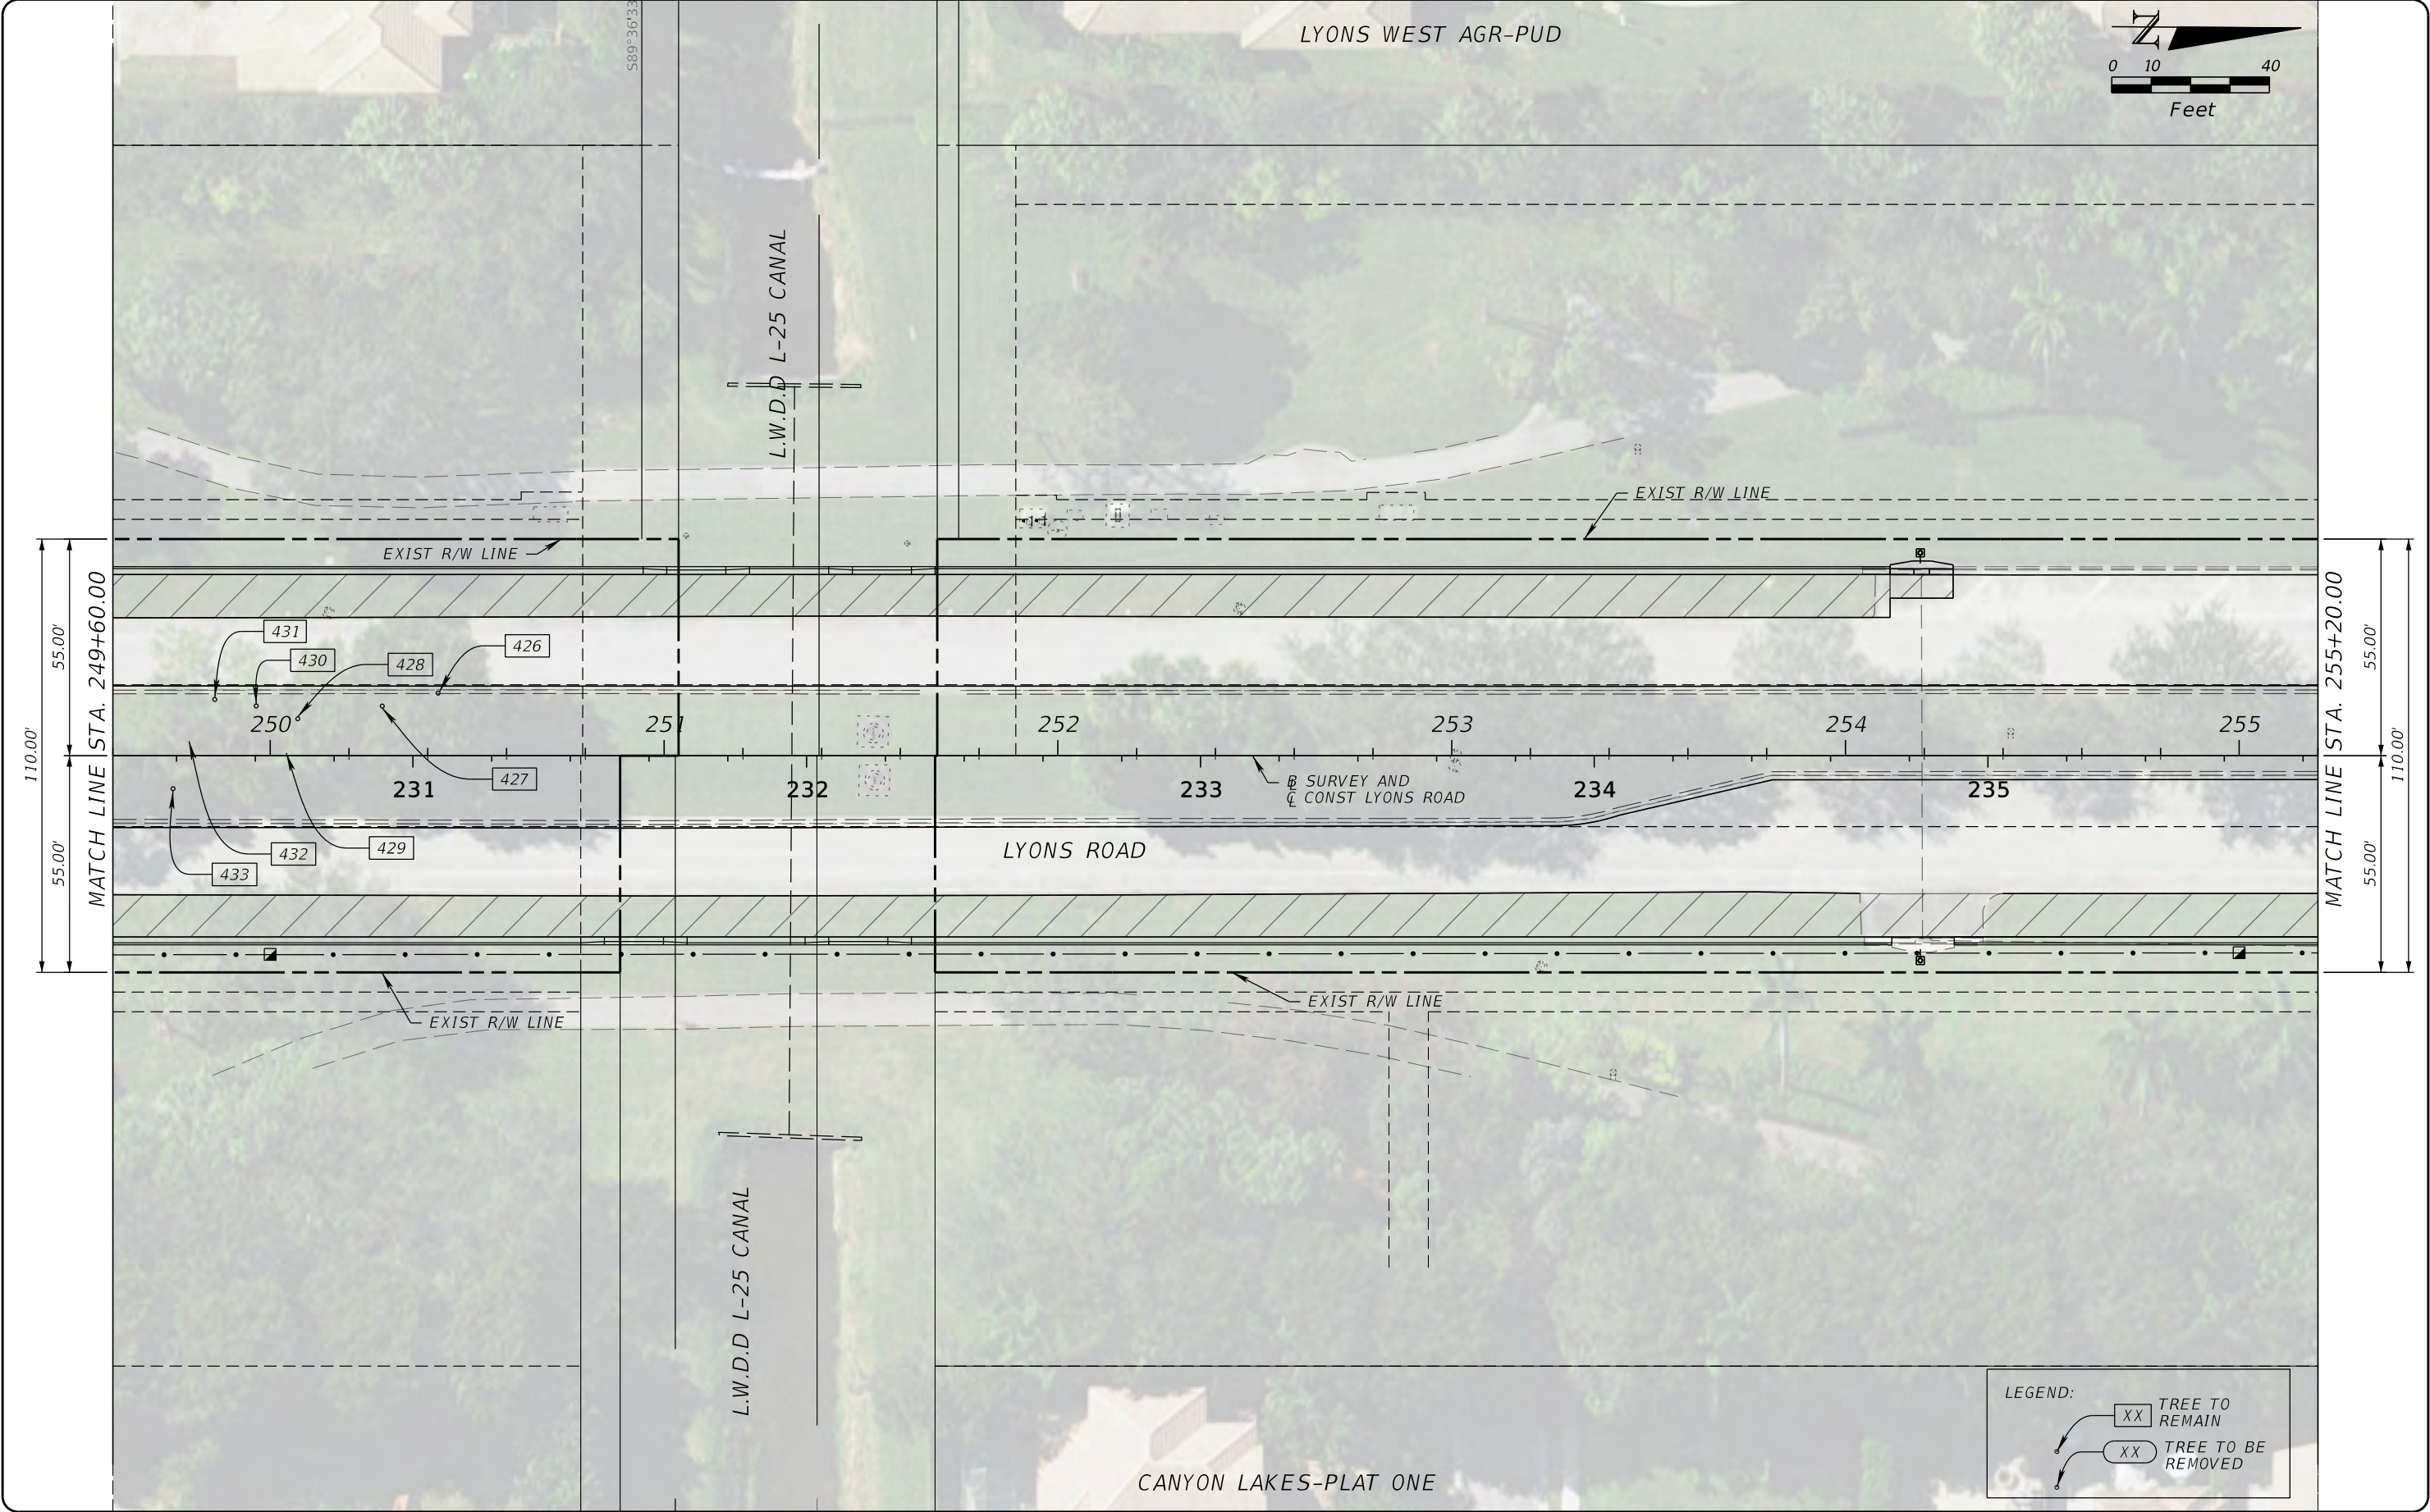

LEGEND:

- XX TREE TO REMAIN
- XX TREE TO BE REMOVED

PROPEL ENGINEERING, LLC.
 2711 N VISTA PARKWAY, SUITE B-7
 WEST PALM BEACH, FLORIDA 33411
 FLORIDA BUSINESS CERT. NO. 31050
 PHONE (561) 866-5730

Seal:
 MAJHARUL ALAM, PE
 P.E.# 61600

No.	Revisions	By	Date

PALM BEACH COUNTY
 ENGINEERING AND PUBLIC WORKS
 ROADWAY PRODUCTION
 P.O. BOX 21229, WEST PALM BEACH, FLORIDA

SCALE: N.T.S.
 APPROVED: MA
 DRAWN: EM
 CHECKED: JJV
 DATE: 3/9/2026

LYONS ROAD
 N OF L.W.D.D. L-30 CANAL TO BOYNTON BEACH BLVD.
TREE DISPOSITION PLANS

SHEET: 210
 OF: 216
 PROJECT NO.
 2018503


Q:\Projects\18130102-03_Lyons_Rd\2018503\roadway\Treesrd025.dgn

THE OFFICIAL RECORD OF THIS SHEET IS THE ELECTRONIC FILE DIGITALLY SIGNED AND SEALED UNDER RULE 61G15-23.004, F.A.C.

LYONS WEST AGR PUD-PLAT EIGHT



110.00'
55.00'
55.00'
MATCH LINE STA. 255+20.00

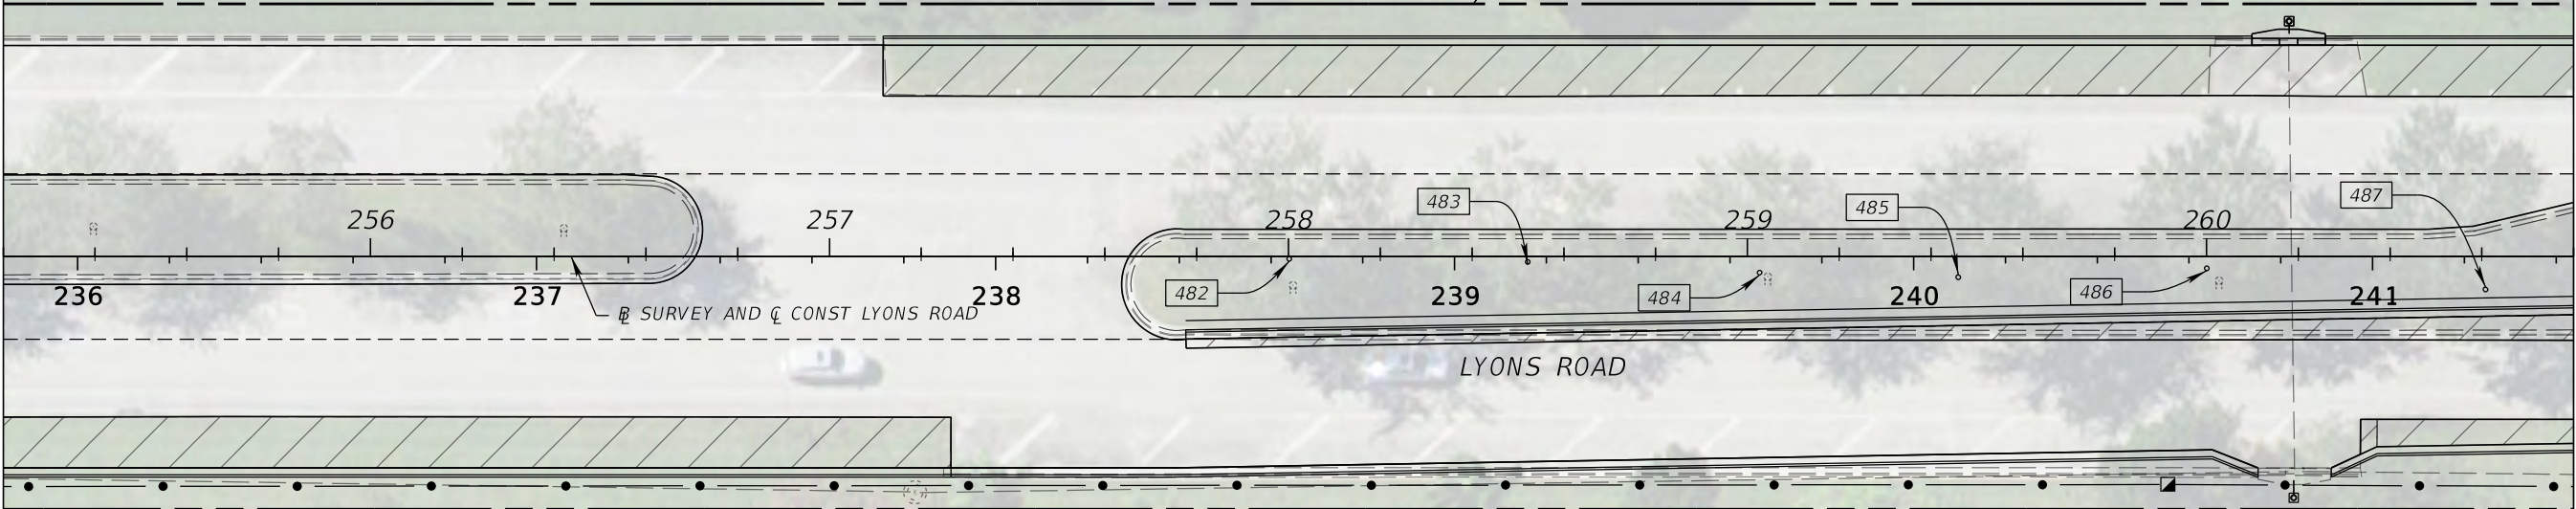

55.00'
55.00'
110.00'
MATCH LINE STA. 260+80.00

CANYON LAKES-PLAT ONE

LEGEND:

- XX TREE TO REMAIN
- XX TREE TO BE REMOVED

PROPEL ENGINEERING, LLC.
2711 N VISTA PARKWAY, SUITE B-7
WEST PALM BEACH, FLORIDA 33411
FLORIDA BUSINESS CERT. NO. 31050
PHONE (561) 866-5730

Seal:

No.	Revisions	By	Date

PALM BEACH COUNTY
ENGINEERING AND PUBLIC WORKS
ROADWAY PRODUCTION
P.O. BOX 21229, WEST PALM BEACH, FLORIDA

SCALE: N.T.S.
APPROVED: MA
DRAWN: EM
CHECKED: JJV
DATE: 3/9/2026


LYONS ROAD
N OF L.W.D.D. L-30 CANAL TO BOYNTON BEACH BLVD.

TREE DISPOSITION PLANS


SHEET: 211
OF: 216
PROJECT NO. 2018503

THE OFFICIAL RECORD OF THIS SHEET IS THE ELECTRONIC FILE DIGITALLY SIGNED AND SEALED UNDER RULE 61G15-23.004, F.A.C.

LYONS WEST AGR PUD PLAT EIGHT

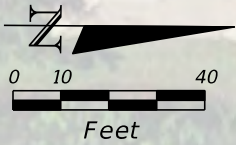


110.00'
55.00'
55.00'
MATCH LINE STA. 260+80.00

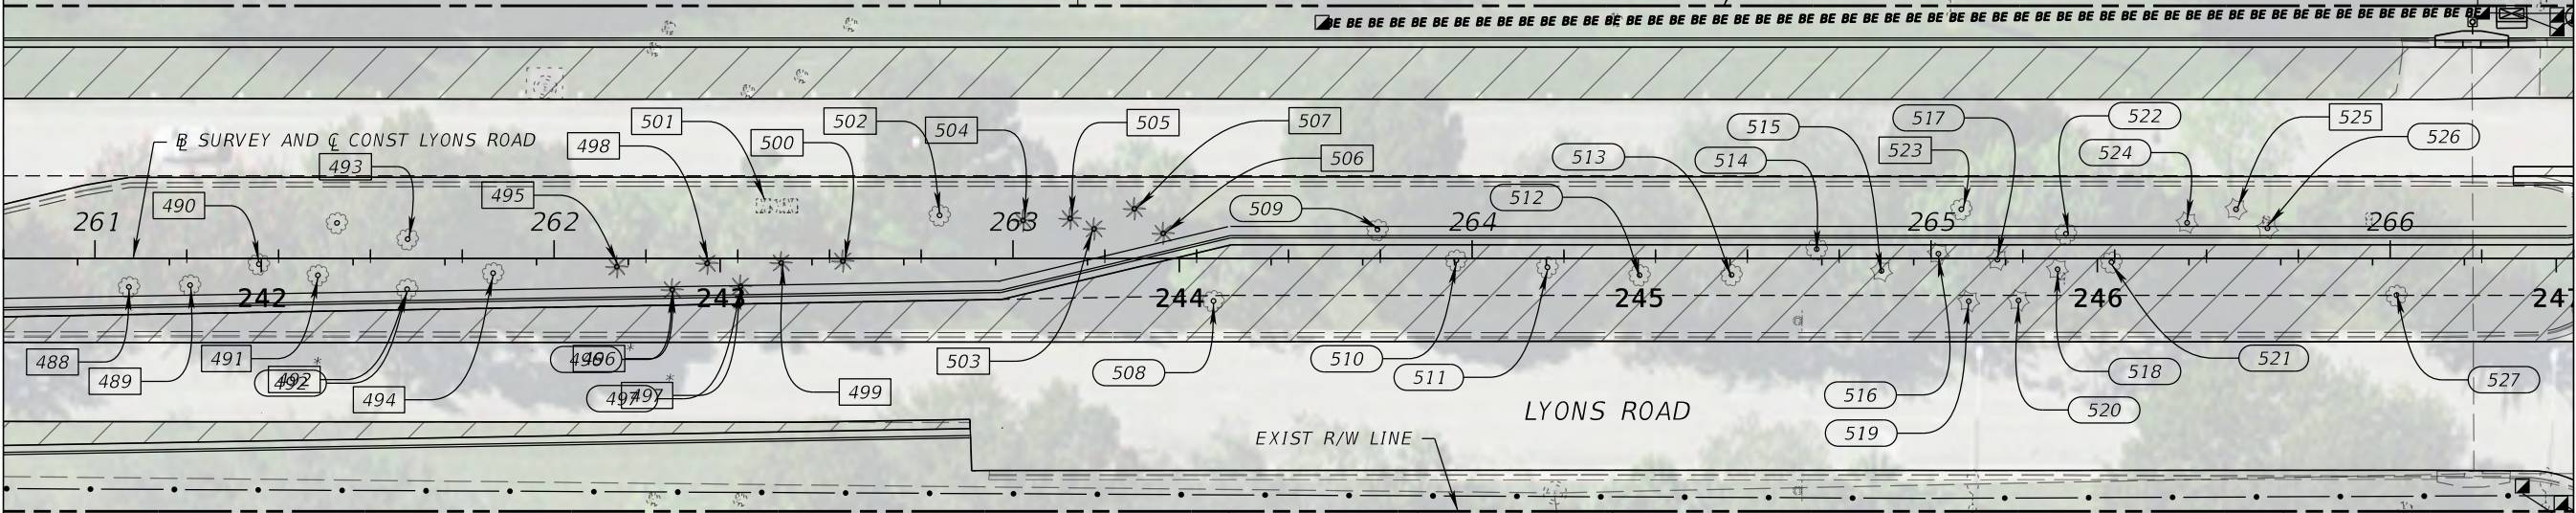

55.00'
55.00'
110.00'
MATCH LINE STA. 266+40.00

CANYON LAKES-PLAT ONE

CANYON LAKES-PLAT ONE

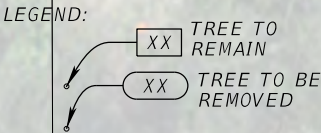

PROPEL ENGINEERING, LLC.
2711 N VISTA PARKWAY, SUITE B-7
WEST PALM BEACH, FLORIDA 33411
FLORIDA BUSINESS CERT. NO. 31050
PHONE (561) 866-5730

Seal:

MAJHARUL ALAM, PE
P.E.# 61600

No.	Revisions	By	Date



PALM BEACH COUNTY
ENGINEERING AND PUBLIC WORKS
ROADWAY PRODUCTION
P.O. BOX 21229, WEST PALM BEACH, FLORIDA

MohammadKhan

SCALE: N.T.S.
APPROVED: MA
DRAWN: EM
CHECKED: JJV
DATE: 3/9/2026

3/9/2026


LYONS ROAD
N OF L.W.D.D. L-30 CANAL TO BOYNTON BEACH BLVD.
TREE DISPOSITION PLANS

9:07:31 AM

SHEET: 212
OF: 216
PROJECT NO.
2018503

Q:\Projects\18130102-03_Lyons_Rd\2018503Roadway\Treesrd027.dgn

THE OFFICIAL RECORD OF THIS SHEET IS THE ELECTRONIC FILE DIGITALLY SIGNED AND SEALED UNDER RULE 61G15-23.004, F.A.C.

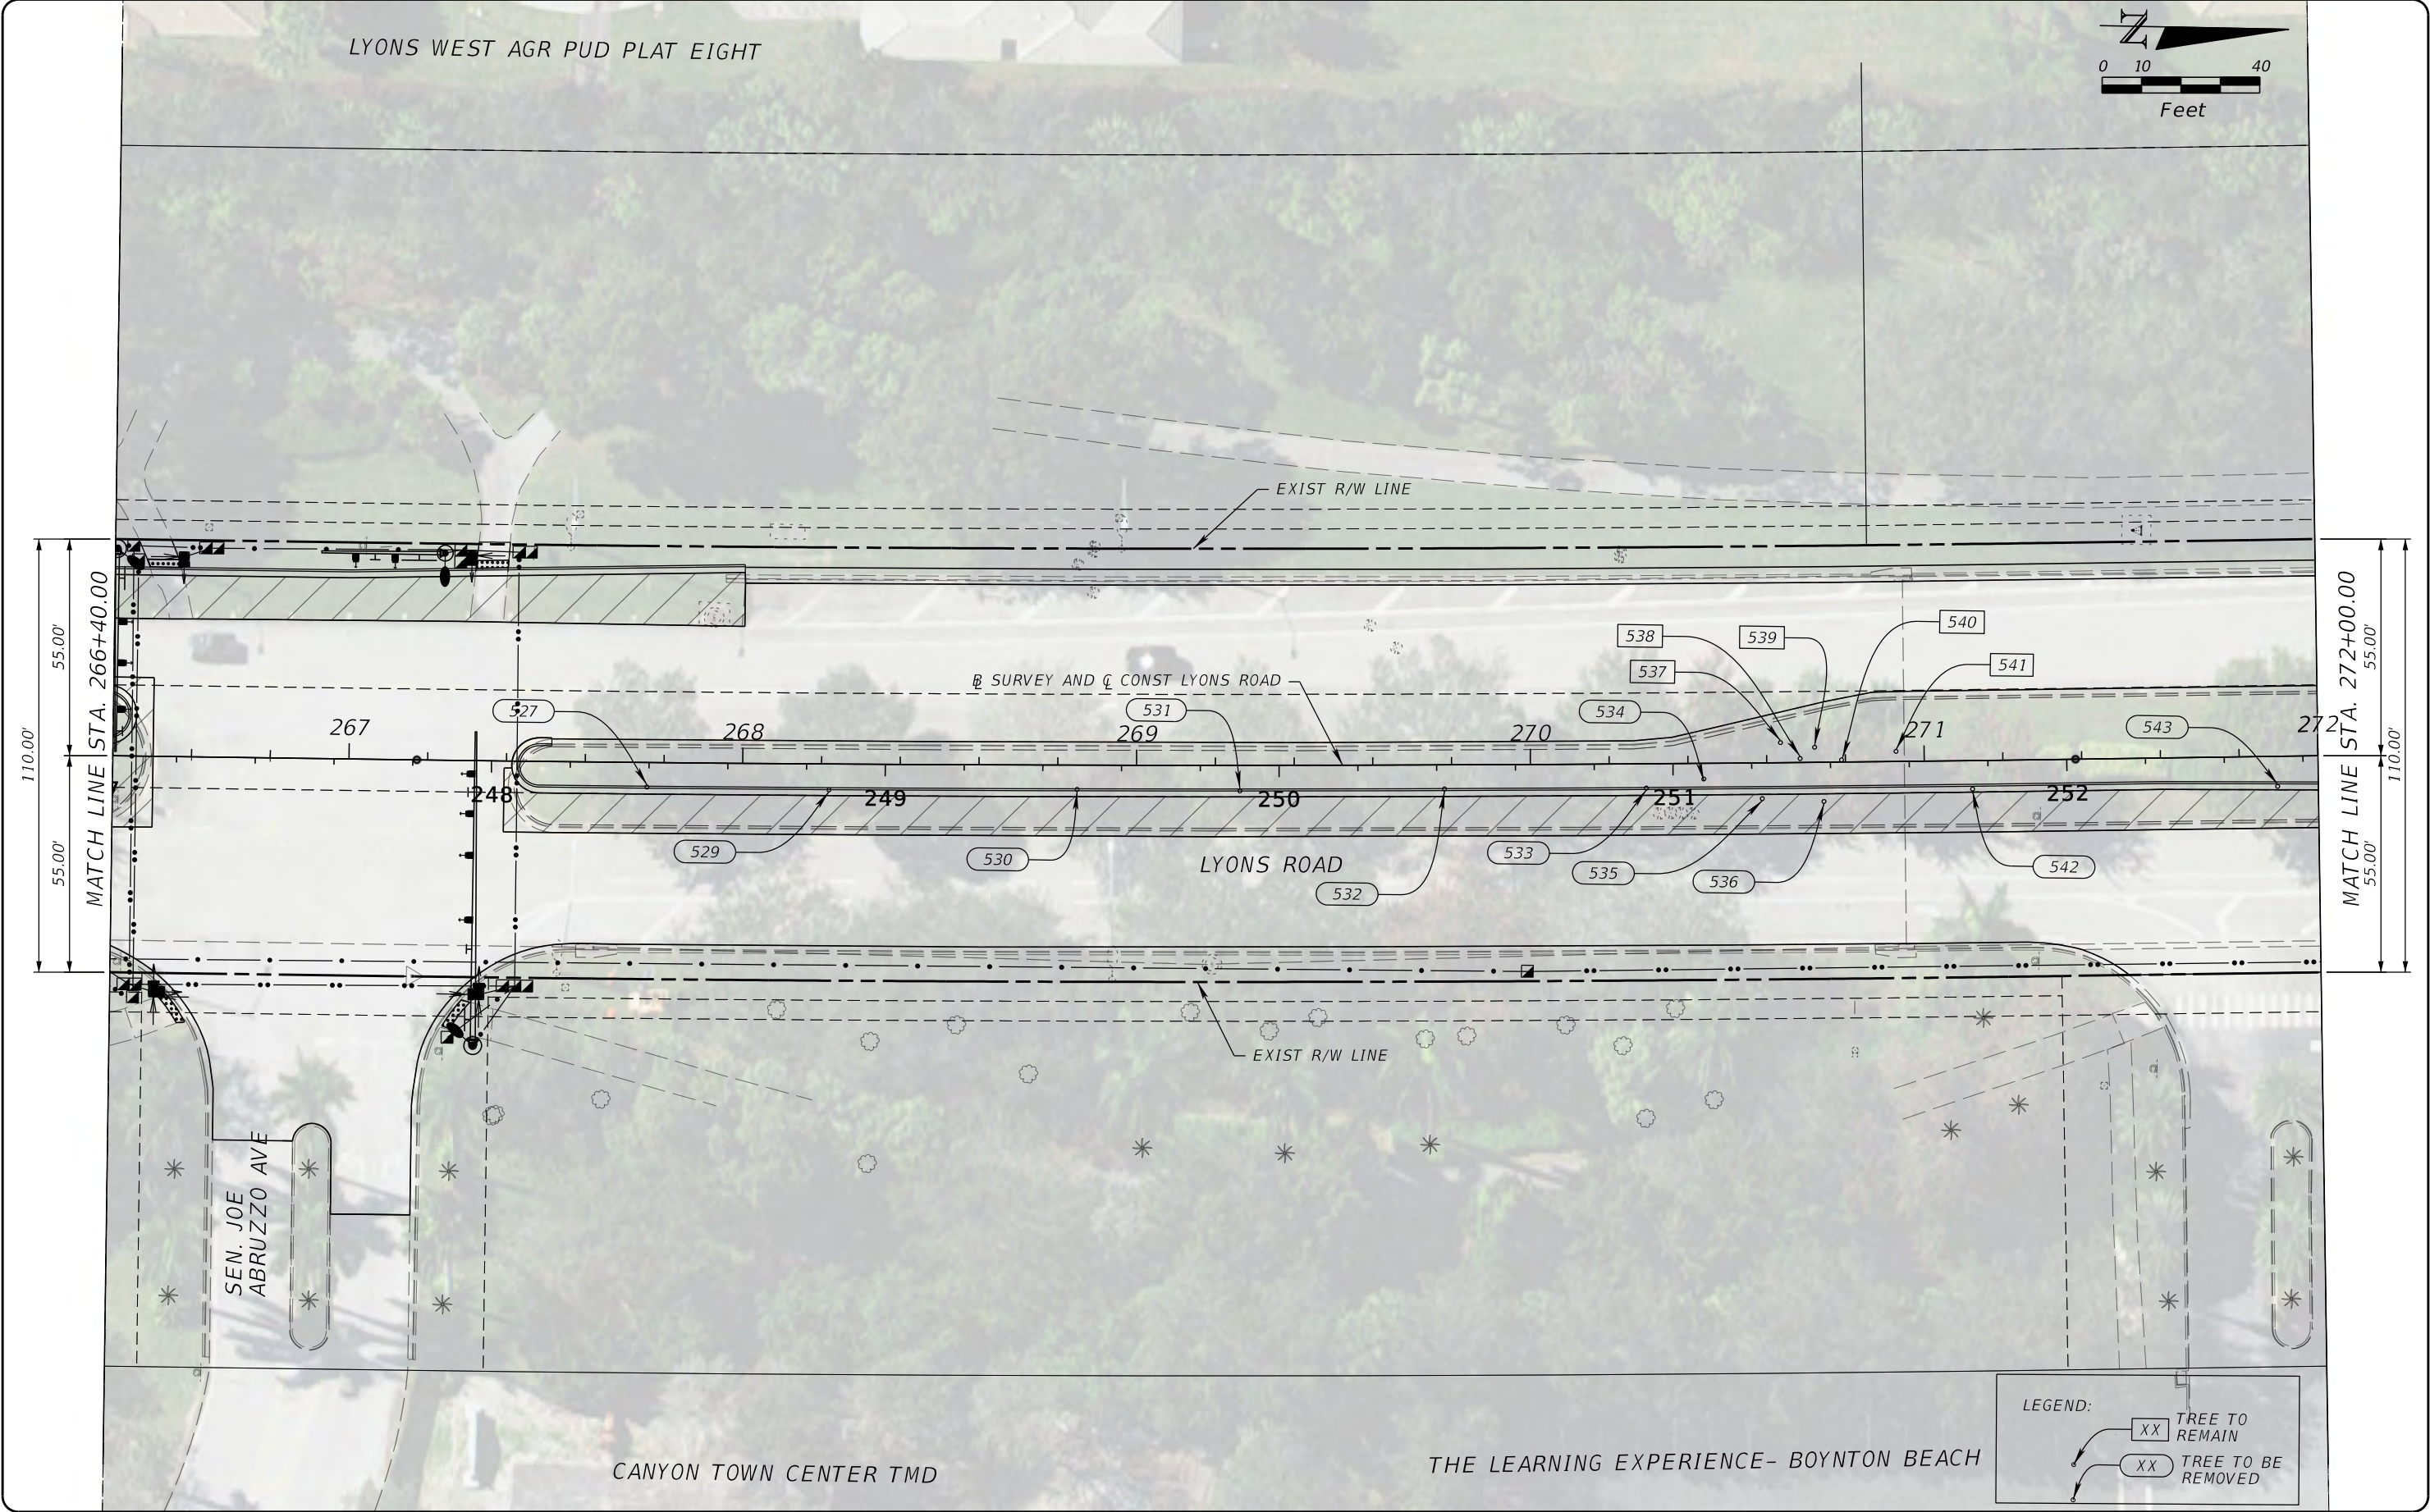

PROPEL ENGINEERING, LLC.
 2711 N VISTA PARKWAY, SUITE B-7
 WEST PALM BEACH, FLORIDA 33411
 FLORIDA BUSINESS CERT. NO. 31050
 PHONE (561) 866-5730

Seal:

MAJHARUL ALAM, PE
 P.E.# 61600

No.	Revisions	By	Date

PALM BEACH COUNTY
 ENGINEERING AND PUBLIC WORKS
 ROADWAY PRODUCTION
 P.O. BOX 21229, WEST PALM BEACH, FLORIDA


SCALE: N.T.S.
 APPROVED: MA
 DRAWN: EM
 CHECKED: JJV
 DATE: 3/9/2026

LYONS ROAD
 N OF L.W.D.D. L-30 CANAL TO BOYNTON BEACH BLVD.
TREE DISPOSITION PLANS

SHEET: 213
 OF: 216
 PROJECT NO.
 2018503

Q:\Projects\18130102-03_Lyons_Rd\2018503\roadway\Treesrd028.dgn

THE OFFICIAL RECORD OF THIS SHEET IS THE ELECTRONIC FILE DIGITALLY SIGNED AND SEALED UNDER RULE 61G15-23.004, F.A.C.

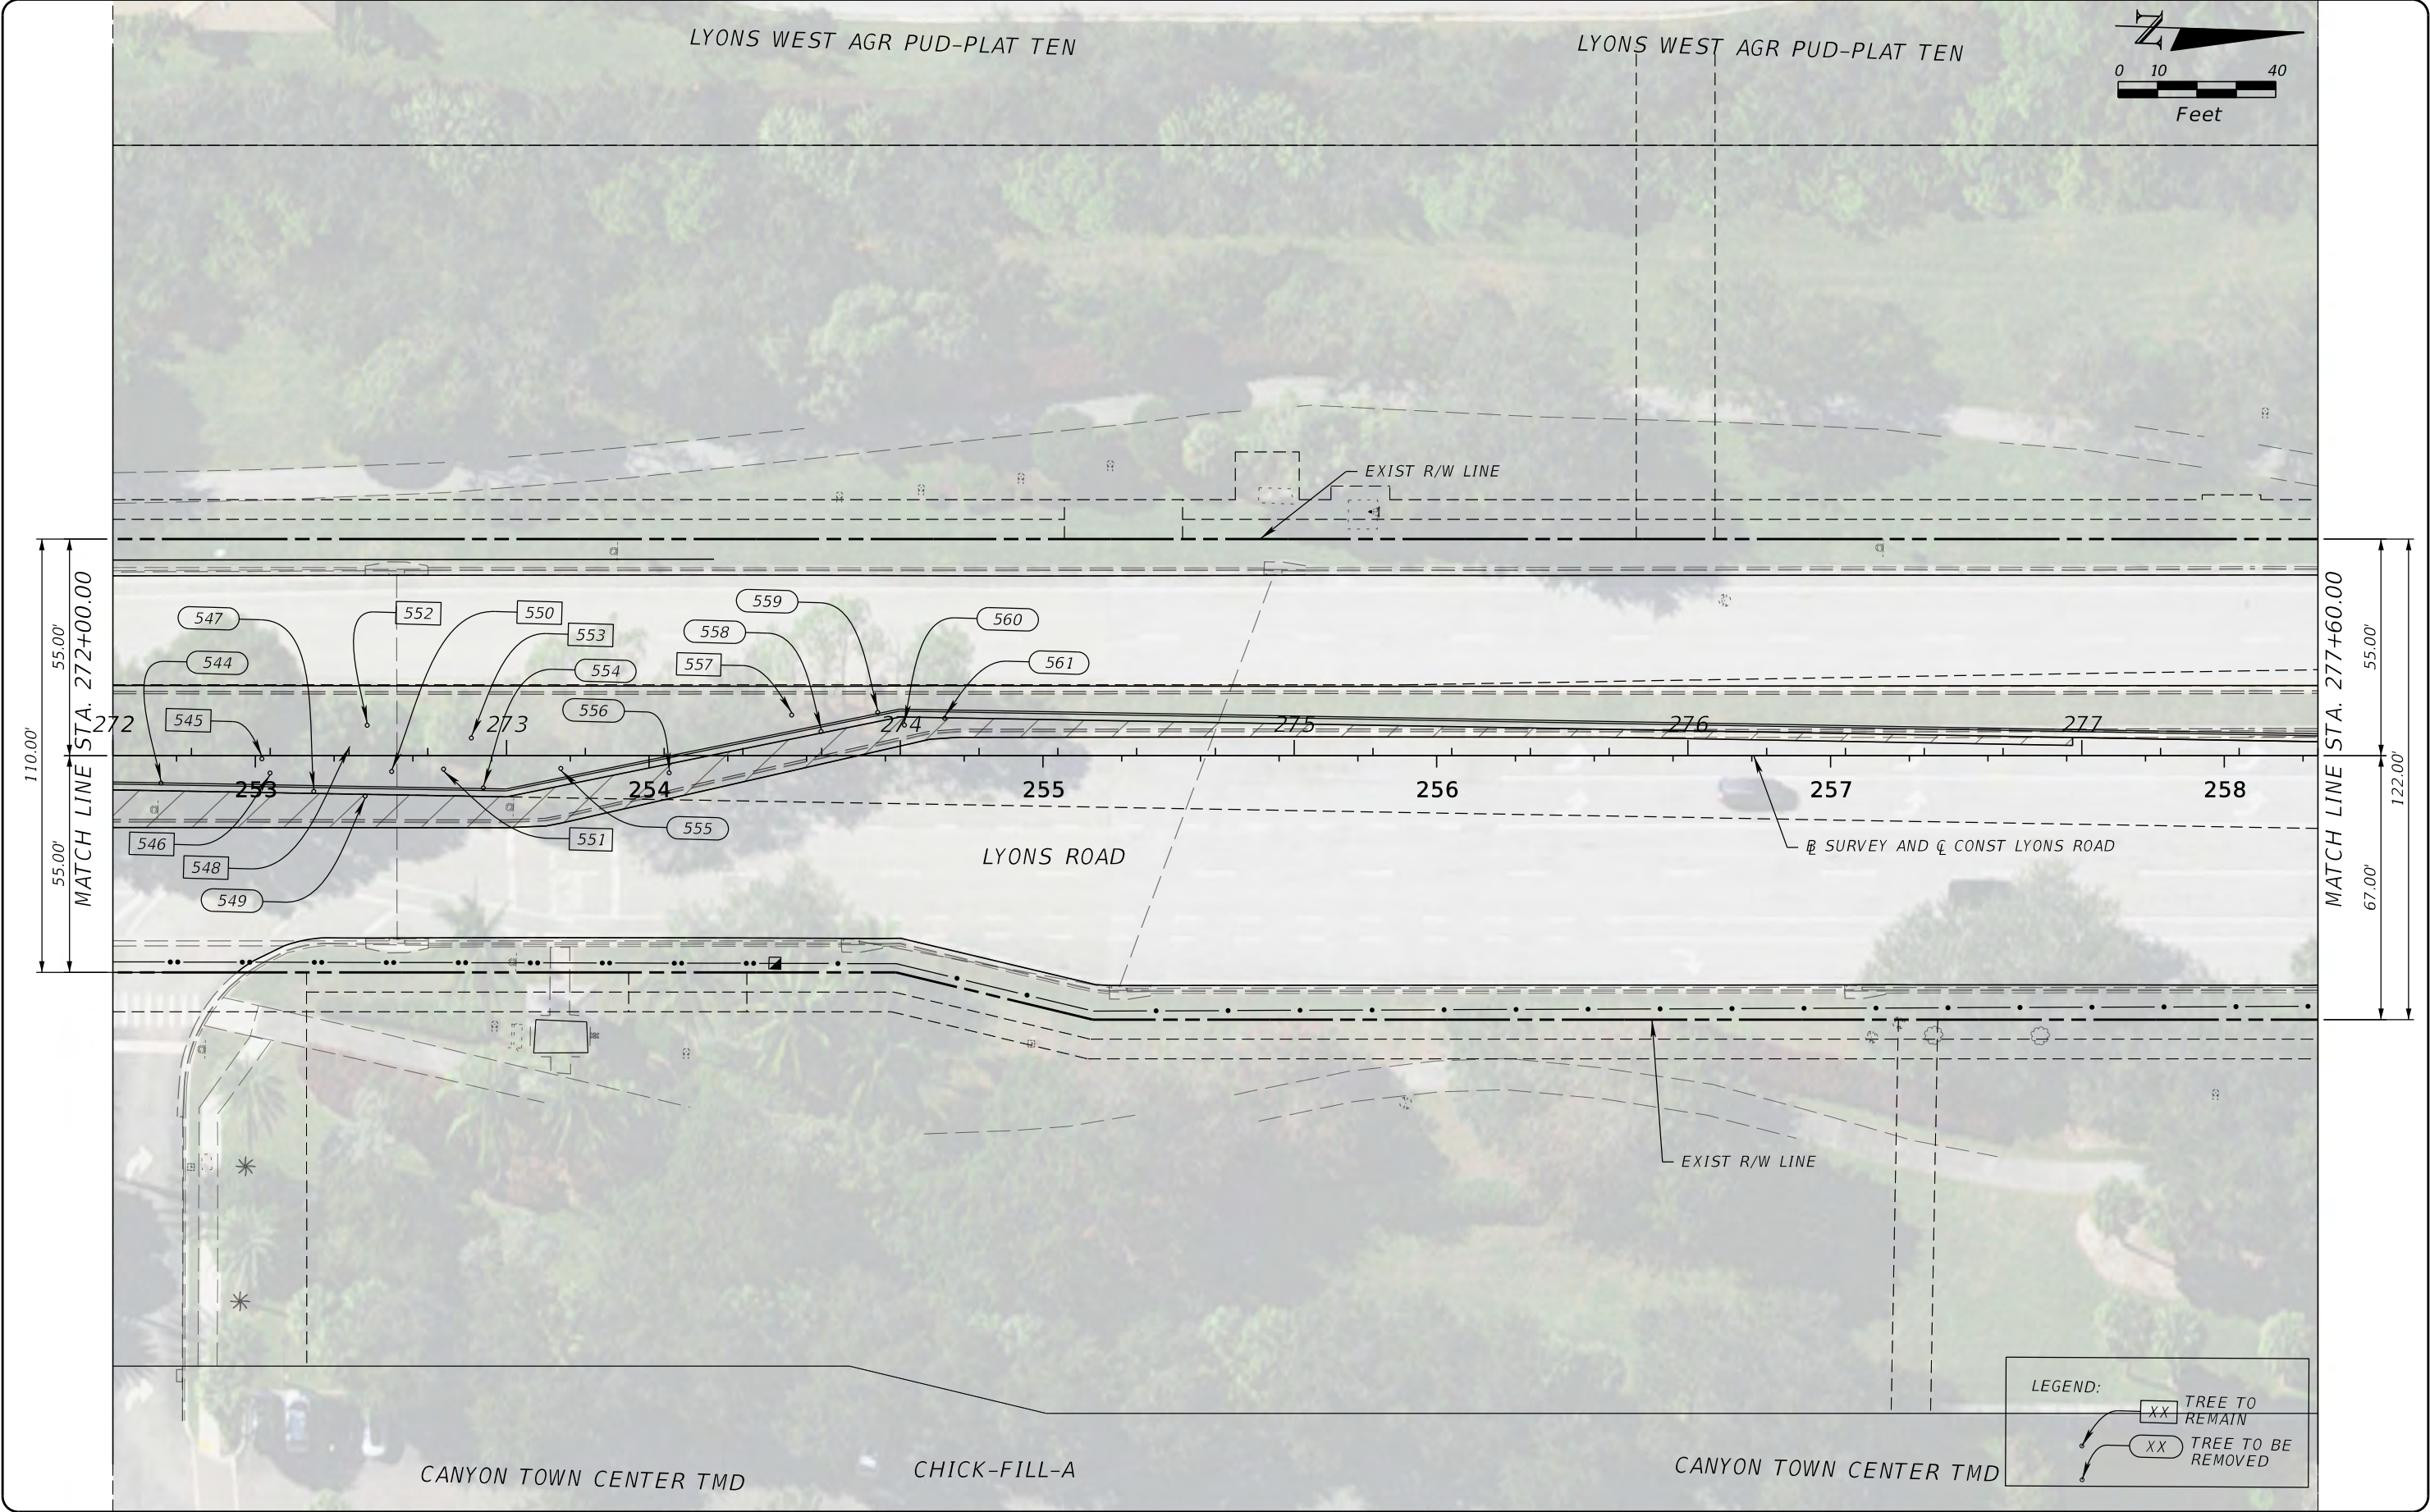

PROPEL

PROPEL ENGINEERING, LLC.
2711 N VISTA PARKWAY, SUITE B-7
WEST PALM BEACH, FLORIDA 33411
FLORIDA BUSINESS CERT. NO. 31050
PHONE (561) 866-5730

Seal:

No.	Revisions	By	Date

PALM BEACH COUNTY
ENGINEERING AND PUBLIC WORKS
ROADWAY PRODUCTION
P.O. BOX 21229, WEST PALM BEACH, FLORIDA

MohammadKhan

SCALE: N.T.S.
APPROVED: MA
DRAWN: EM
CHECKED: JJV
DATE: 3/9/2026


3/9/2026

LYONS ROAD
N OF L.W.D.D. L-30 CANAL TO BOYNTON BEACH BLVD.
TREE DISPOSITION PLANS

SHEET: 214
OF: **216**
PROJECT NO.
2018503



Q:\Projects\18130102-03_Lyons_Rd\2018503\roadway\Treesrd029.dgn

THE OFFICIAL RECORD OF THIS SHEET IS THE ELECTRONIC FILE DIGITALLY SIGNED AND SEALED UNDER RULE 61G15-23.004, F.A.C.

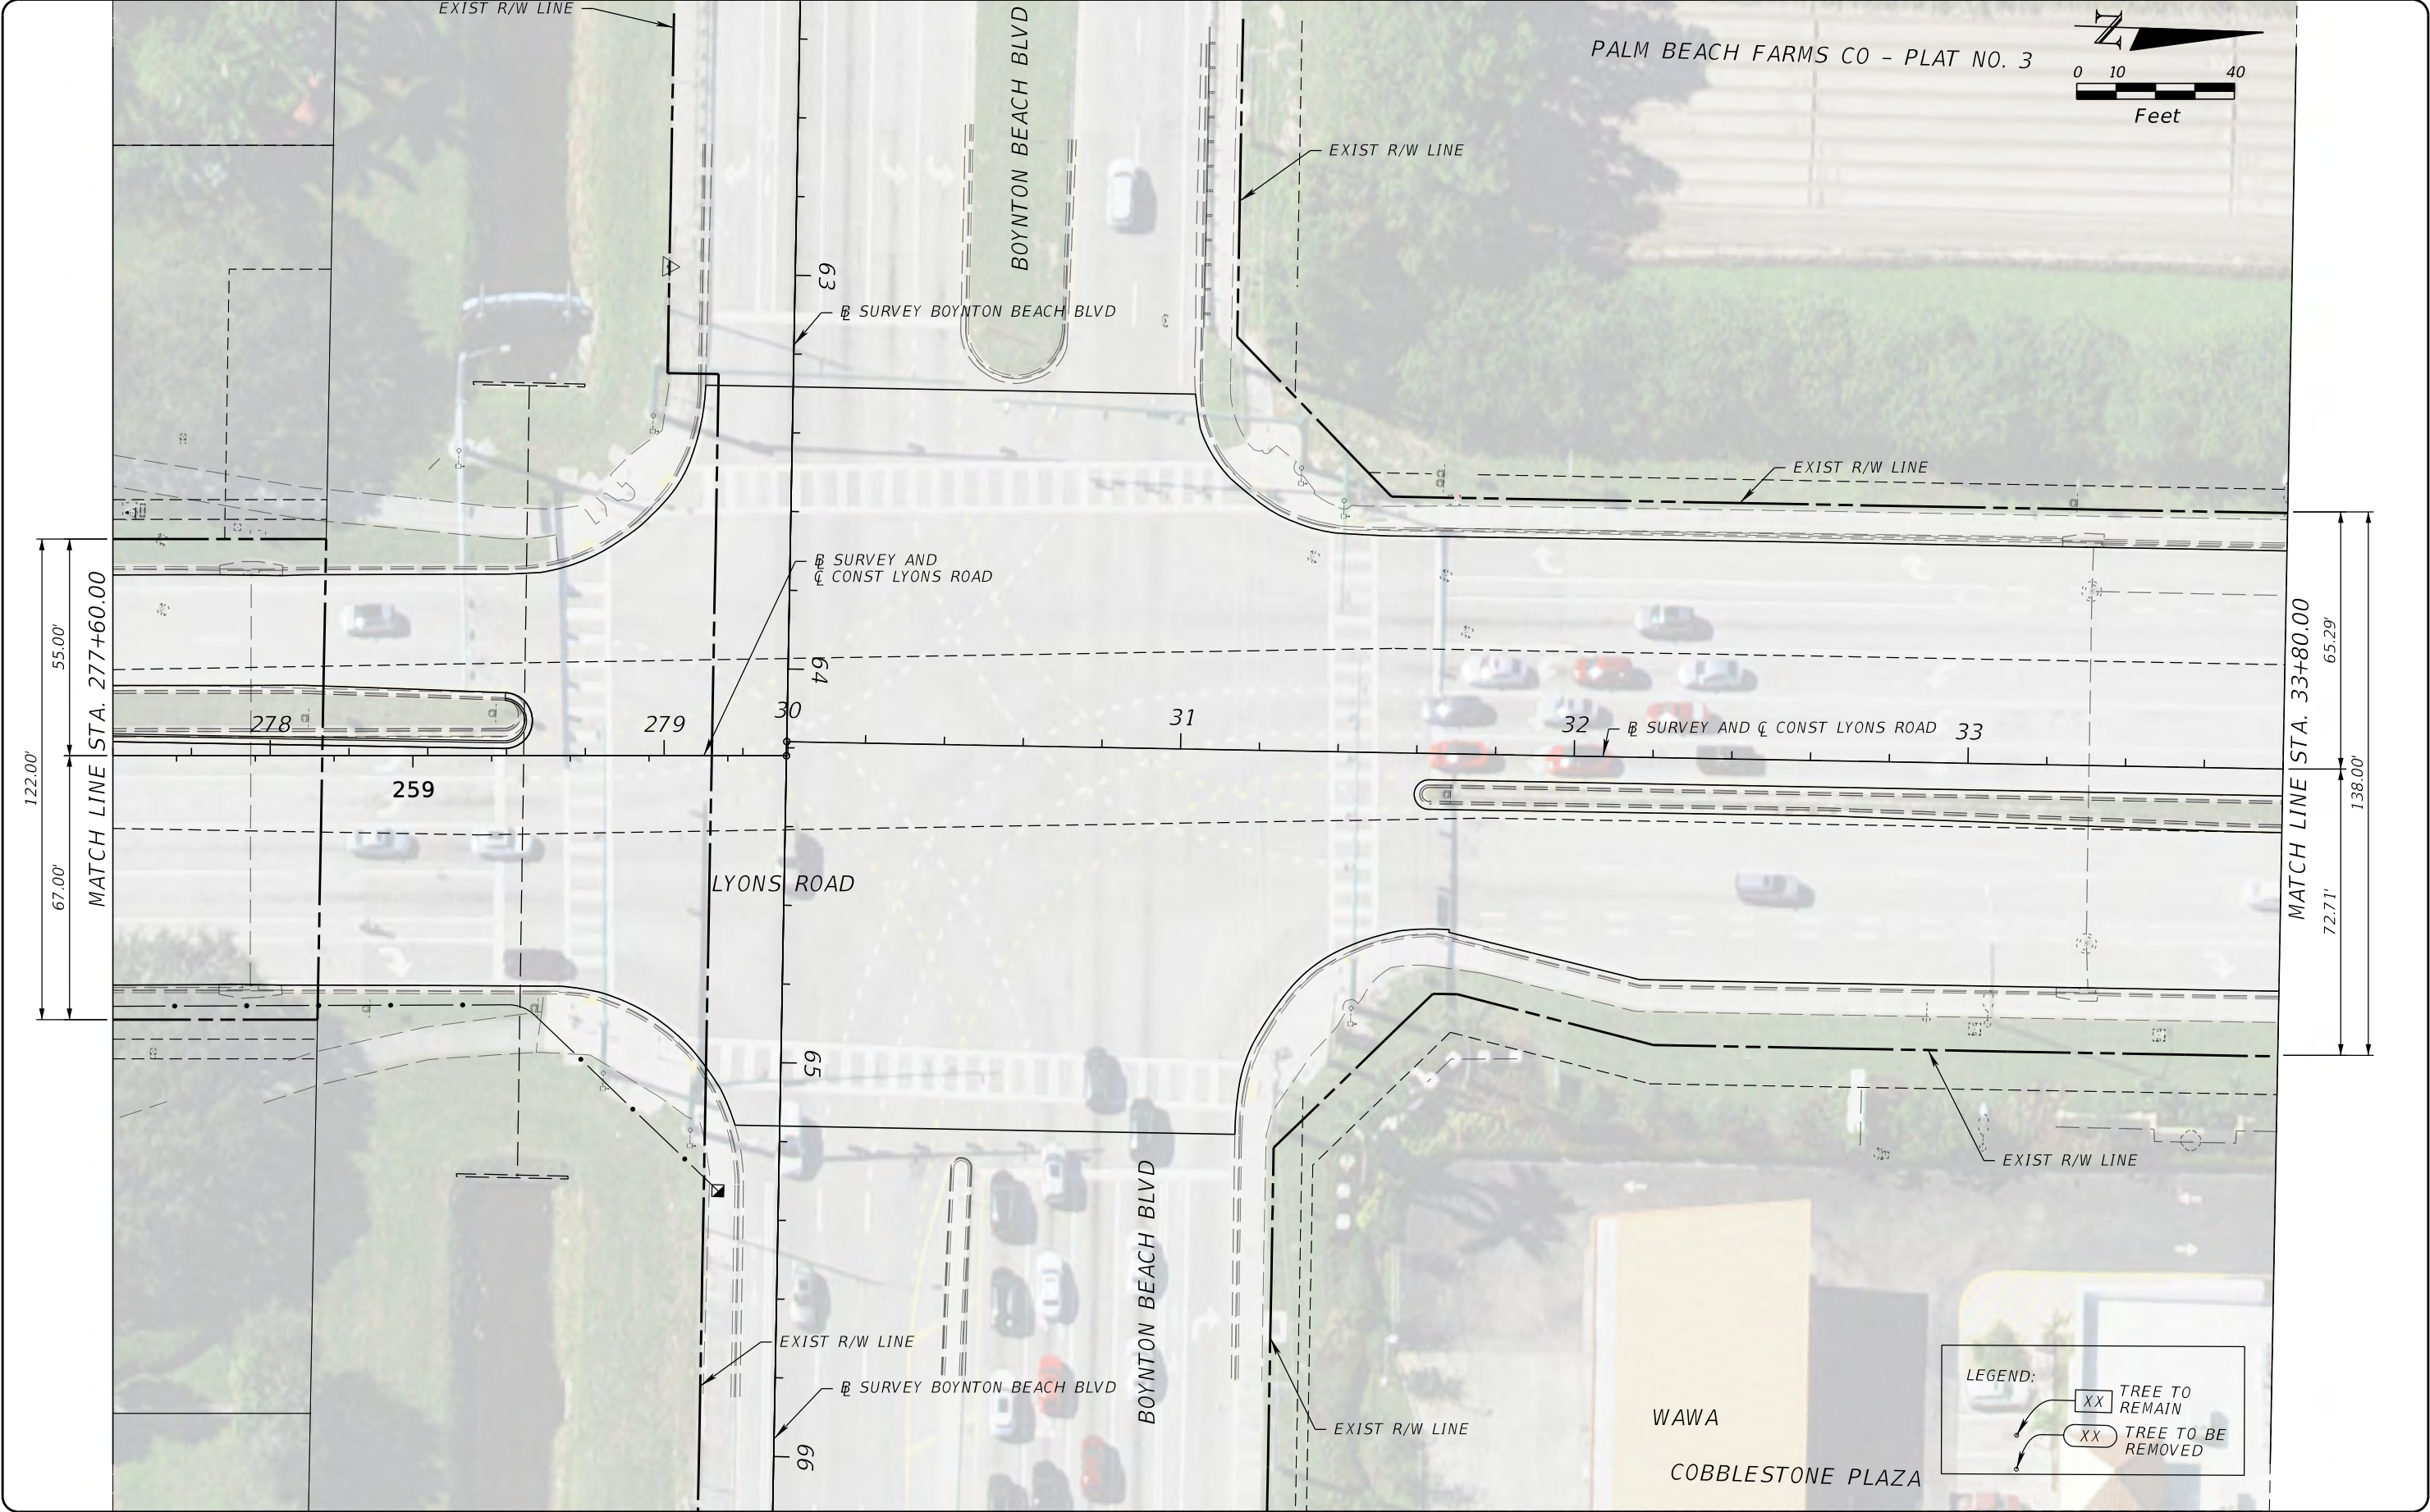

THE OFFICIAL RECORD OF THIS SHEET IS THE ELECTRONIC FILE DIGITALLY SIGNED AND SEALED UNDER RULE 61G15-23.004, F.A.C.

PALM BEACH FARMS CO - PLAT NO. 3

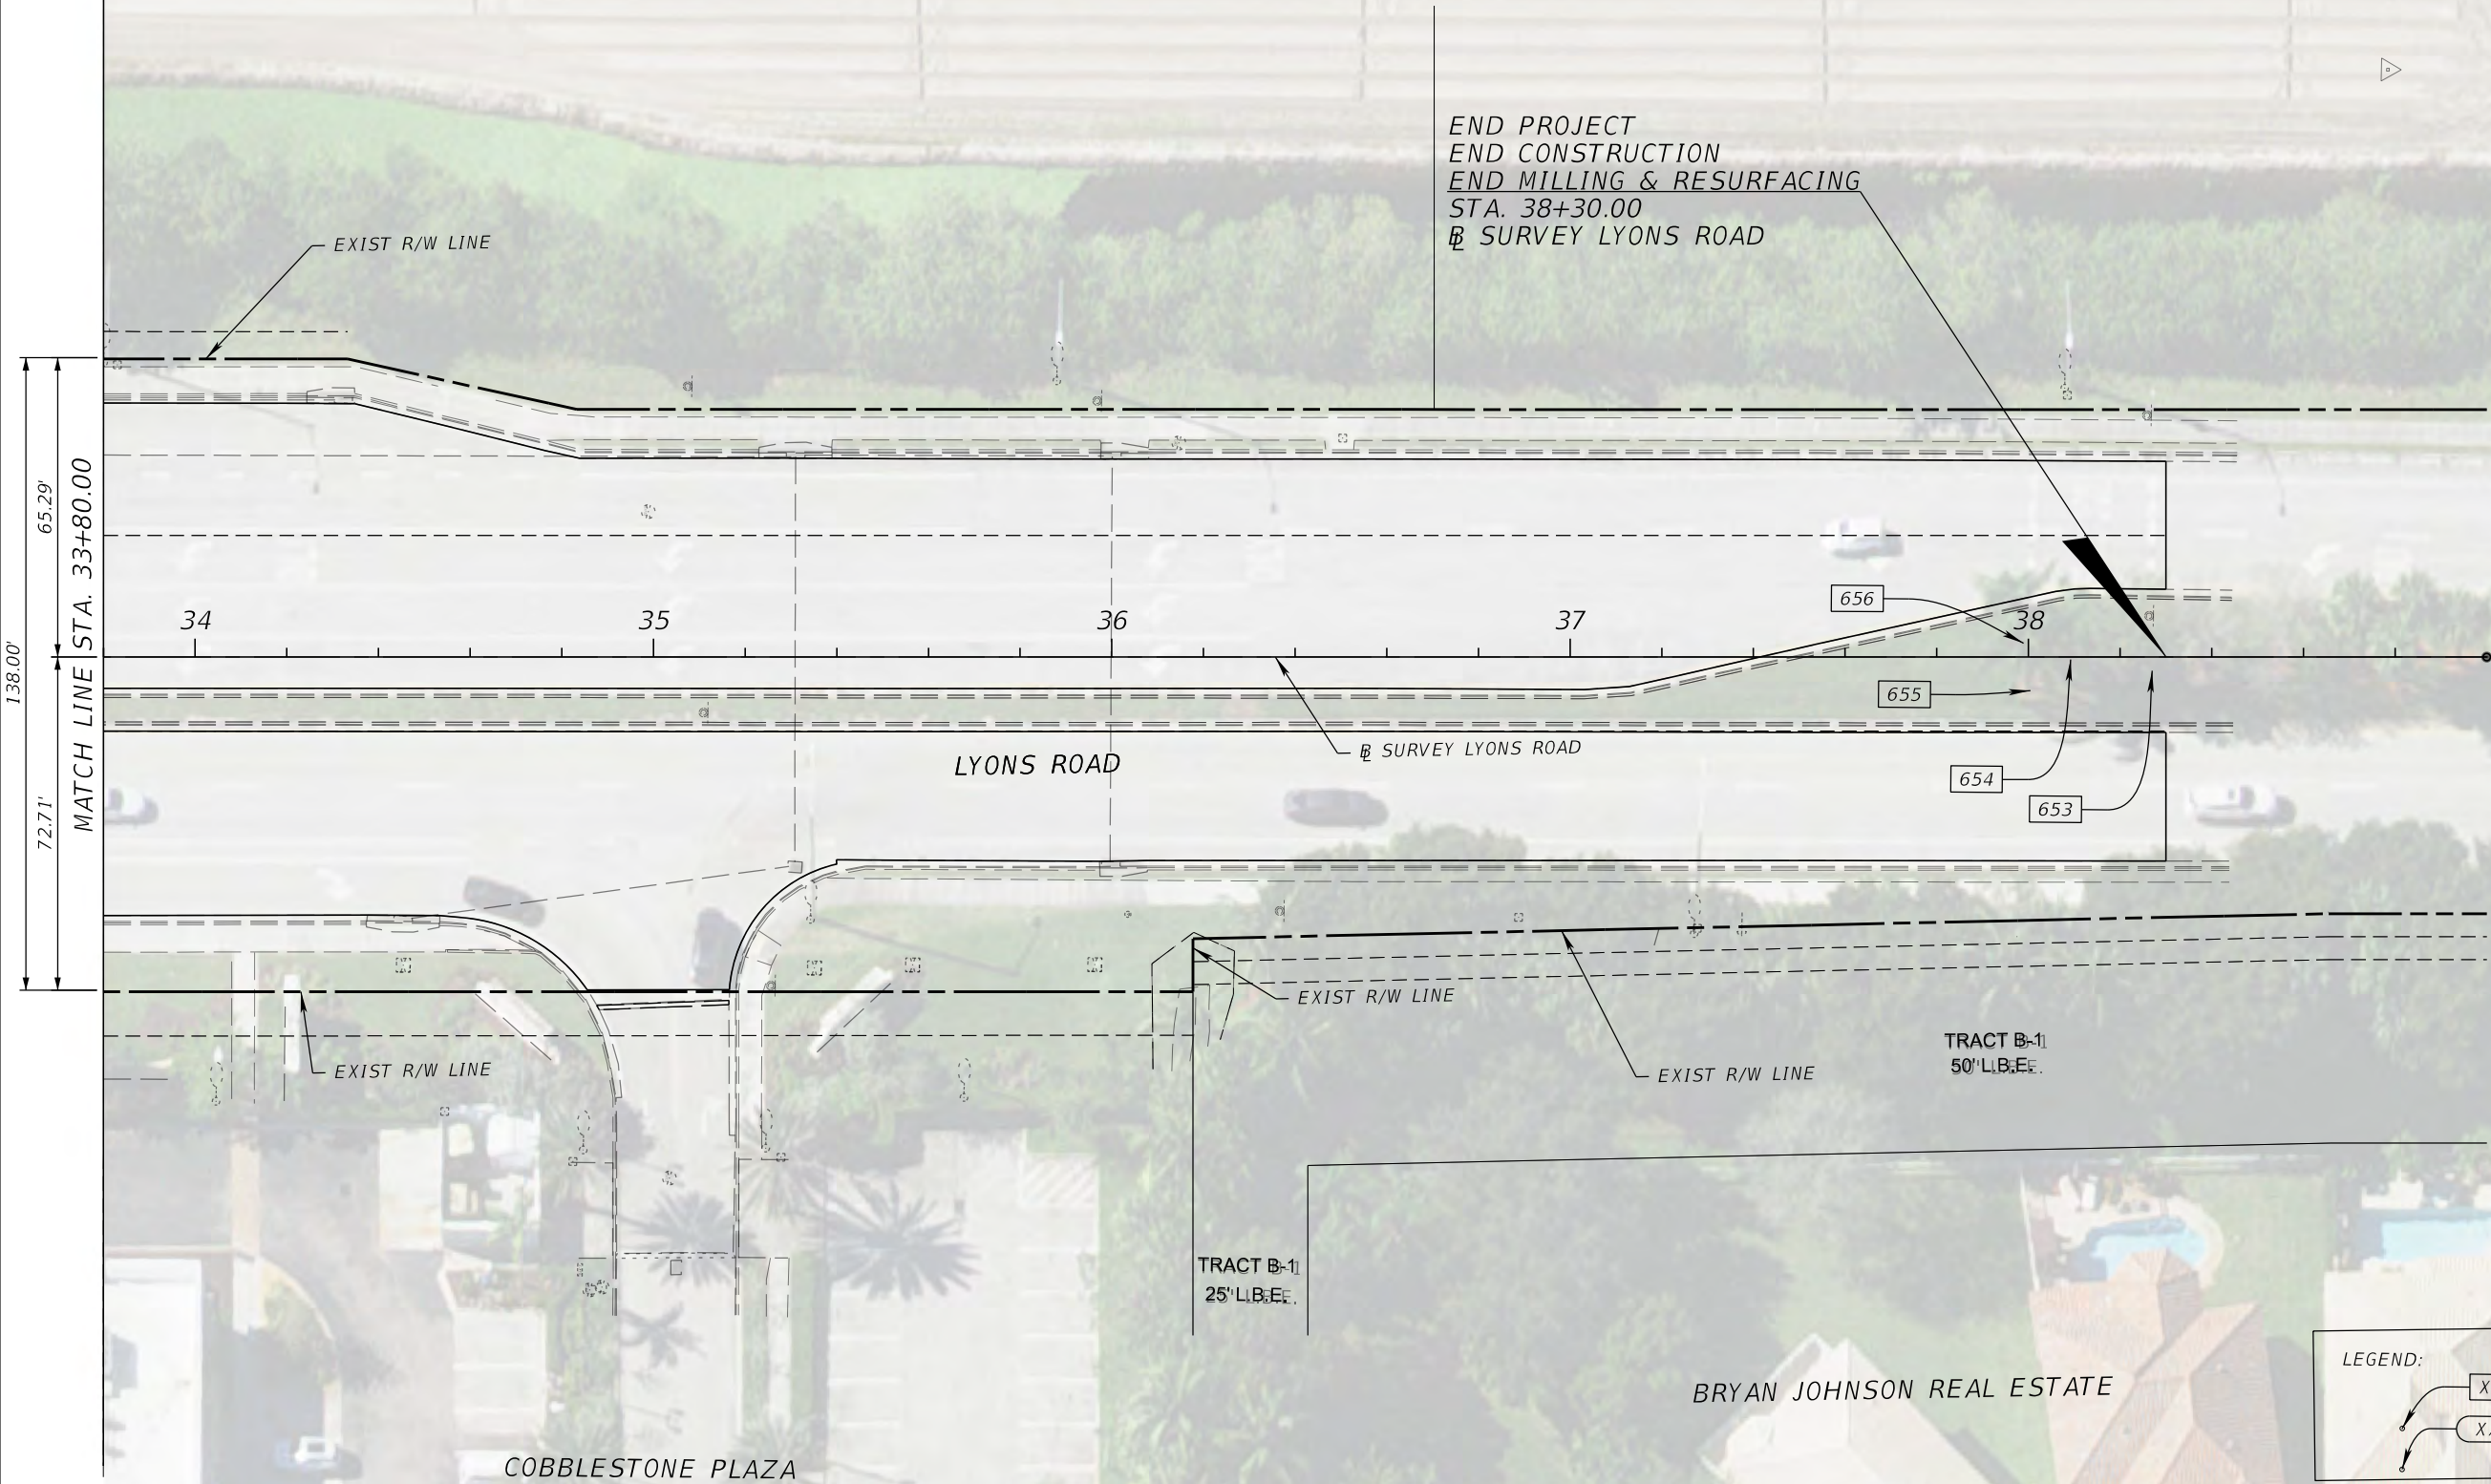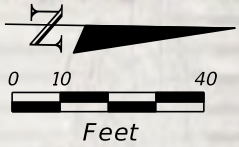

PROPEL ENGINEERING, LLC.
2711 N VISTA PARKWAY, SUITE B-7
WEST PALM BEACH, FLORIDA 33411
FLORIDA BUSINESS CERT. NO. 31050
PHONE (561) 866-5730

Seal:
MAJHARUL ALAM, PE
P.E.# 61600

No.	Revisions	By	Date

PALM BEACH COUNTY
ENGINEERING AND PUBLIC WORKS
ROADWAY PRODUCTION
P.O. BOX 21229, WEST PALM BEACH, FLORIDA

SCALE: N.T.S.
APPROVED: MA
DRAWN: EM
CHECKED: JJV
DATE: 3/9/2026

LYONS ROAD
N OF L.W.D.D. L-30 CANAL TO BOYNTON BEACH BLVD.
TREE DISPOSITION PLANS

SHEET: 216
OF: 216
PROJECT NO.
2018503

Q:\Projects\18130102-03_Lyons_Rd\2018503\roadway\Treesrd031.dgn