

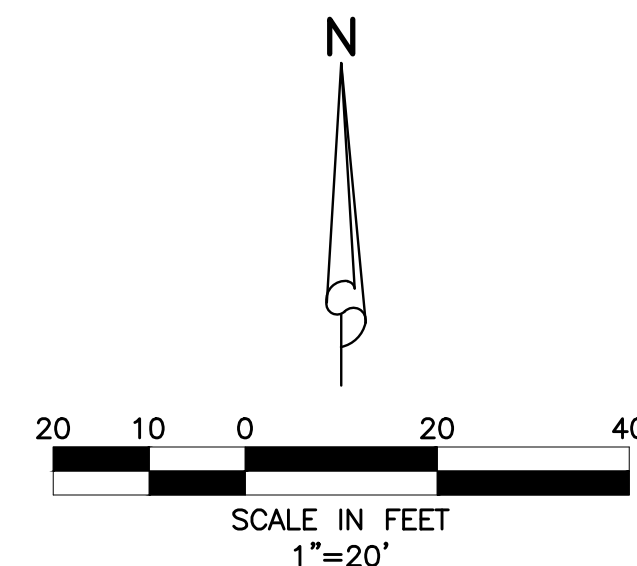
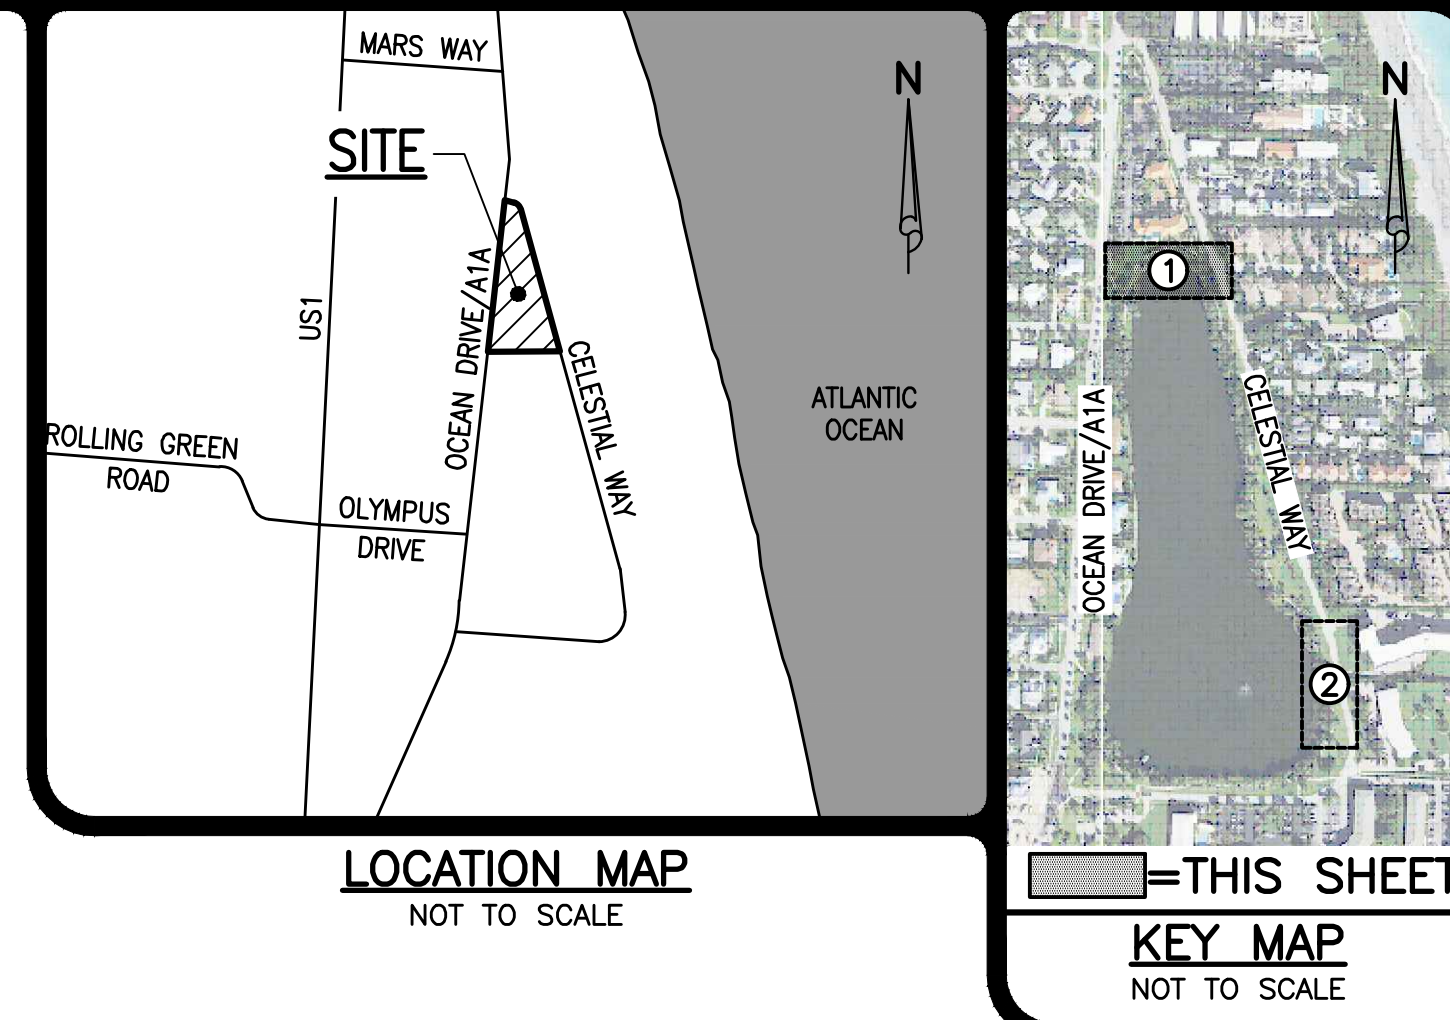
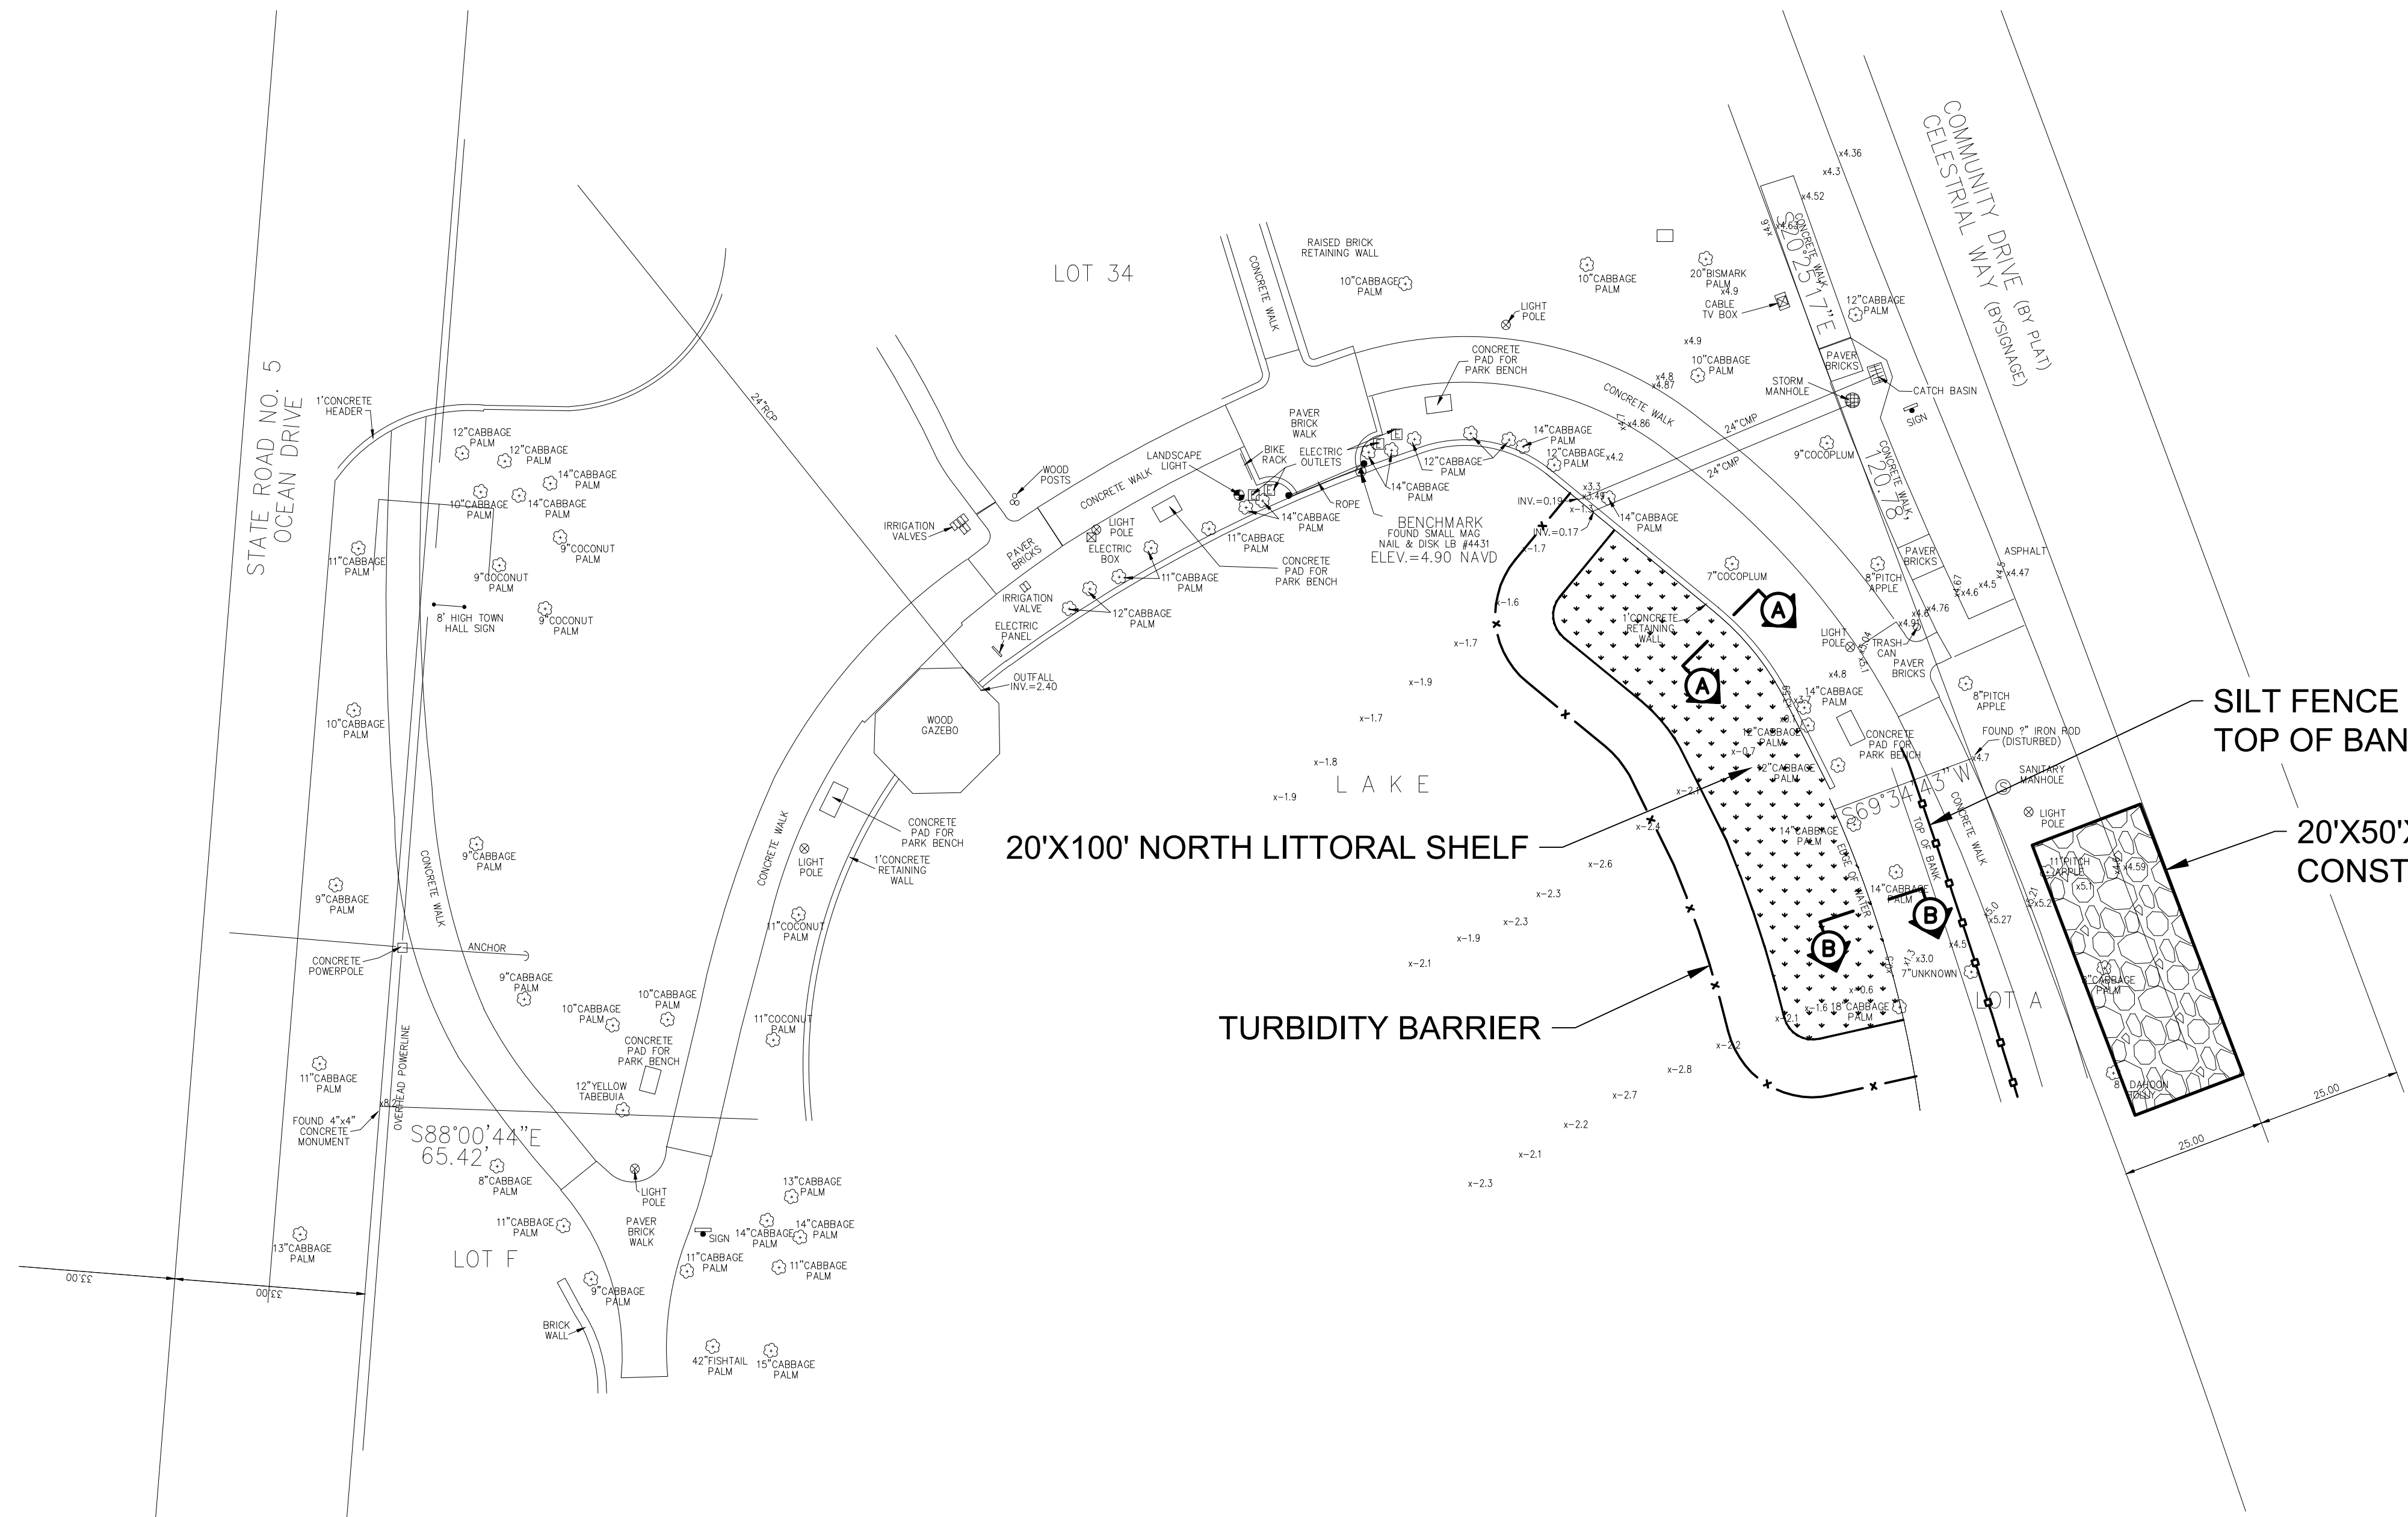
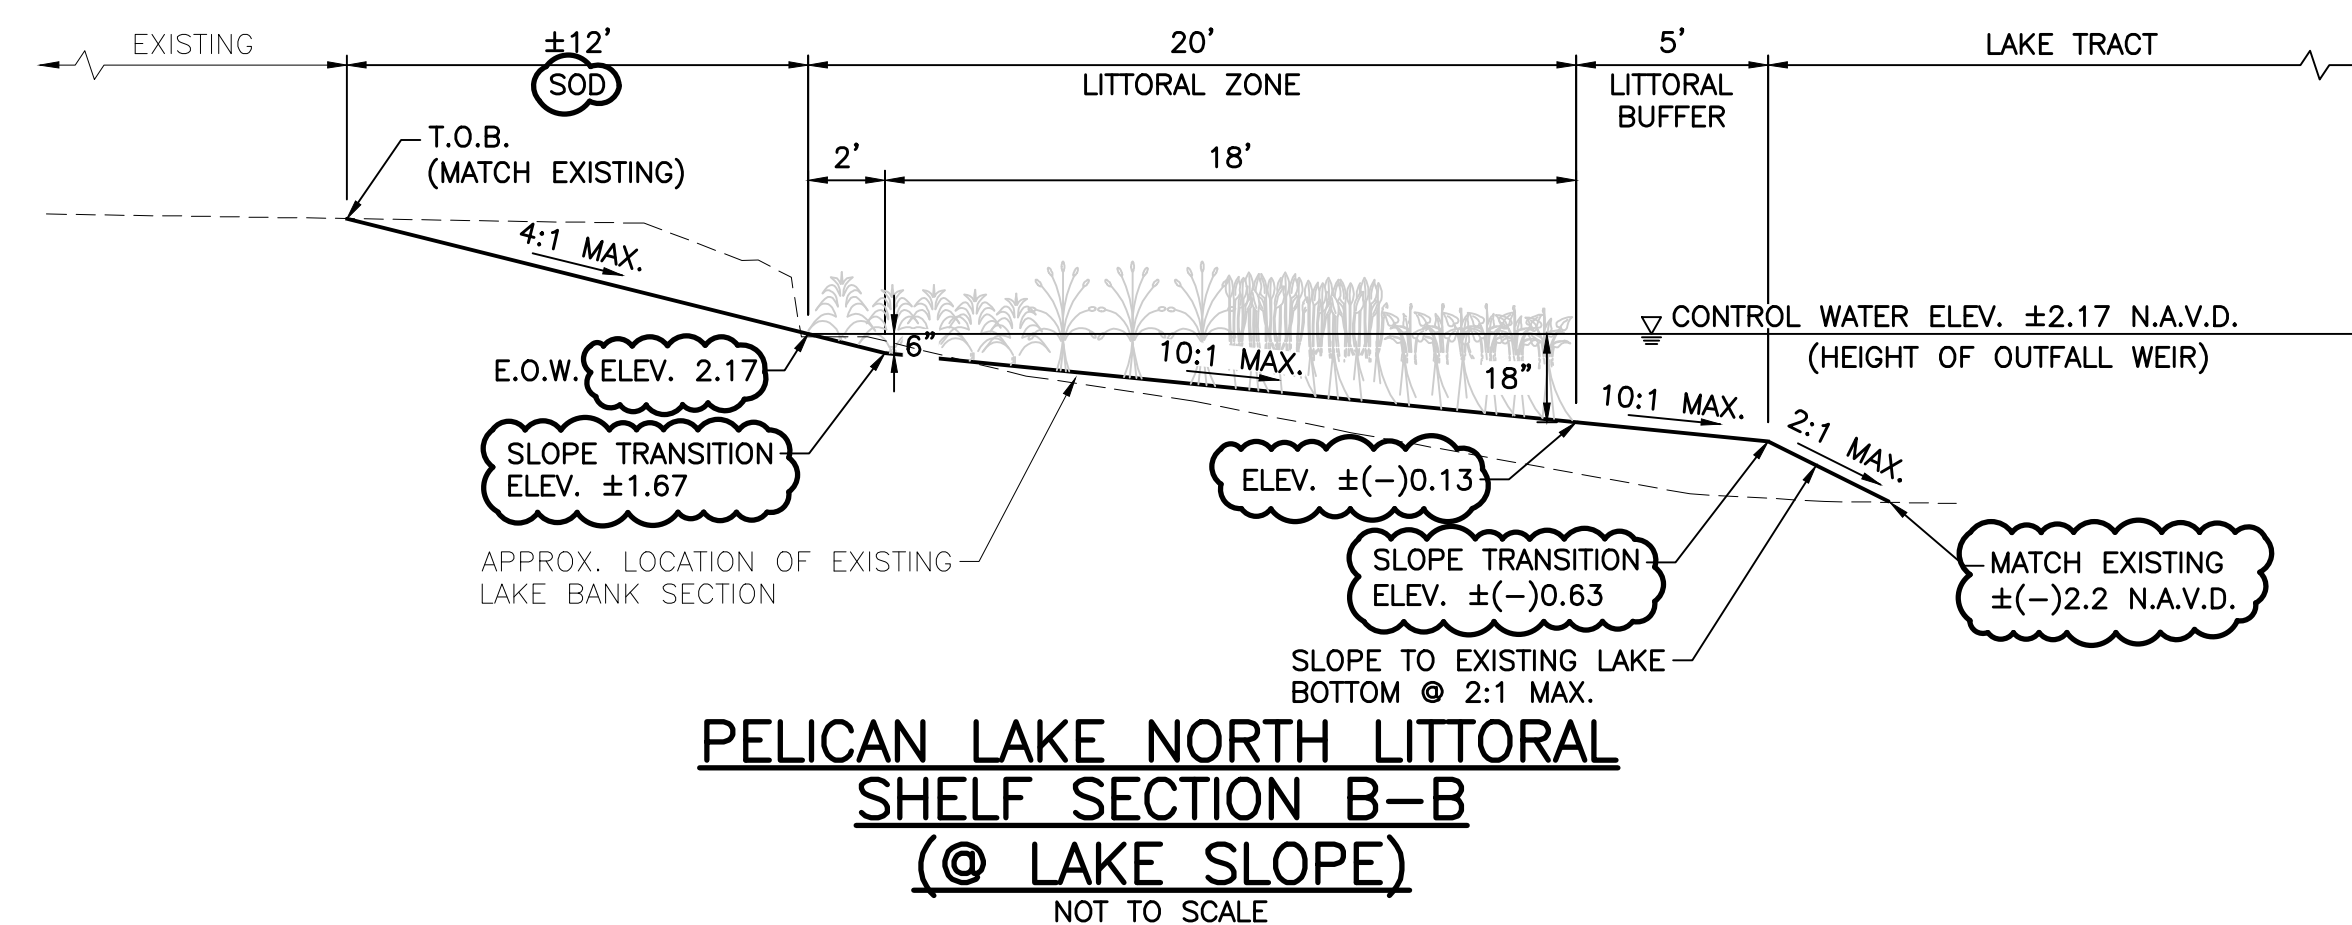


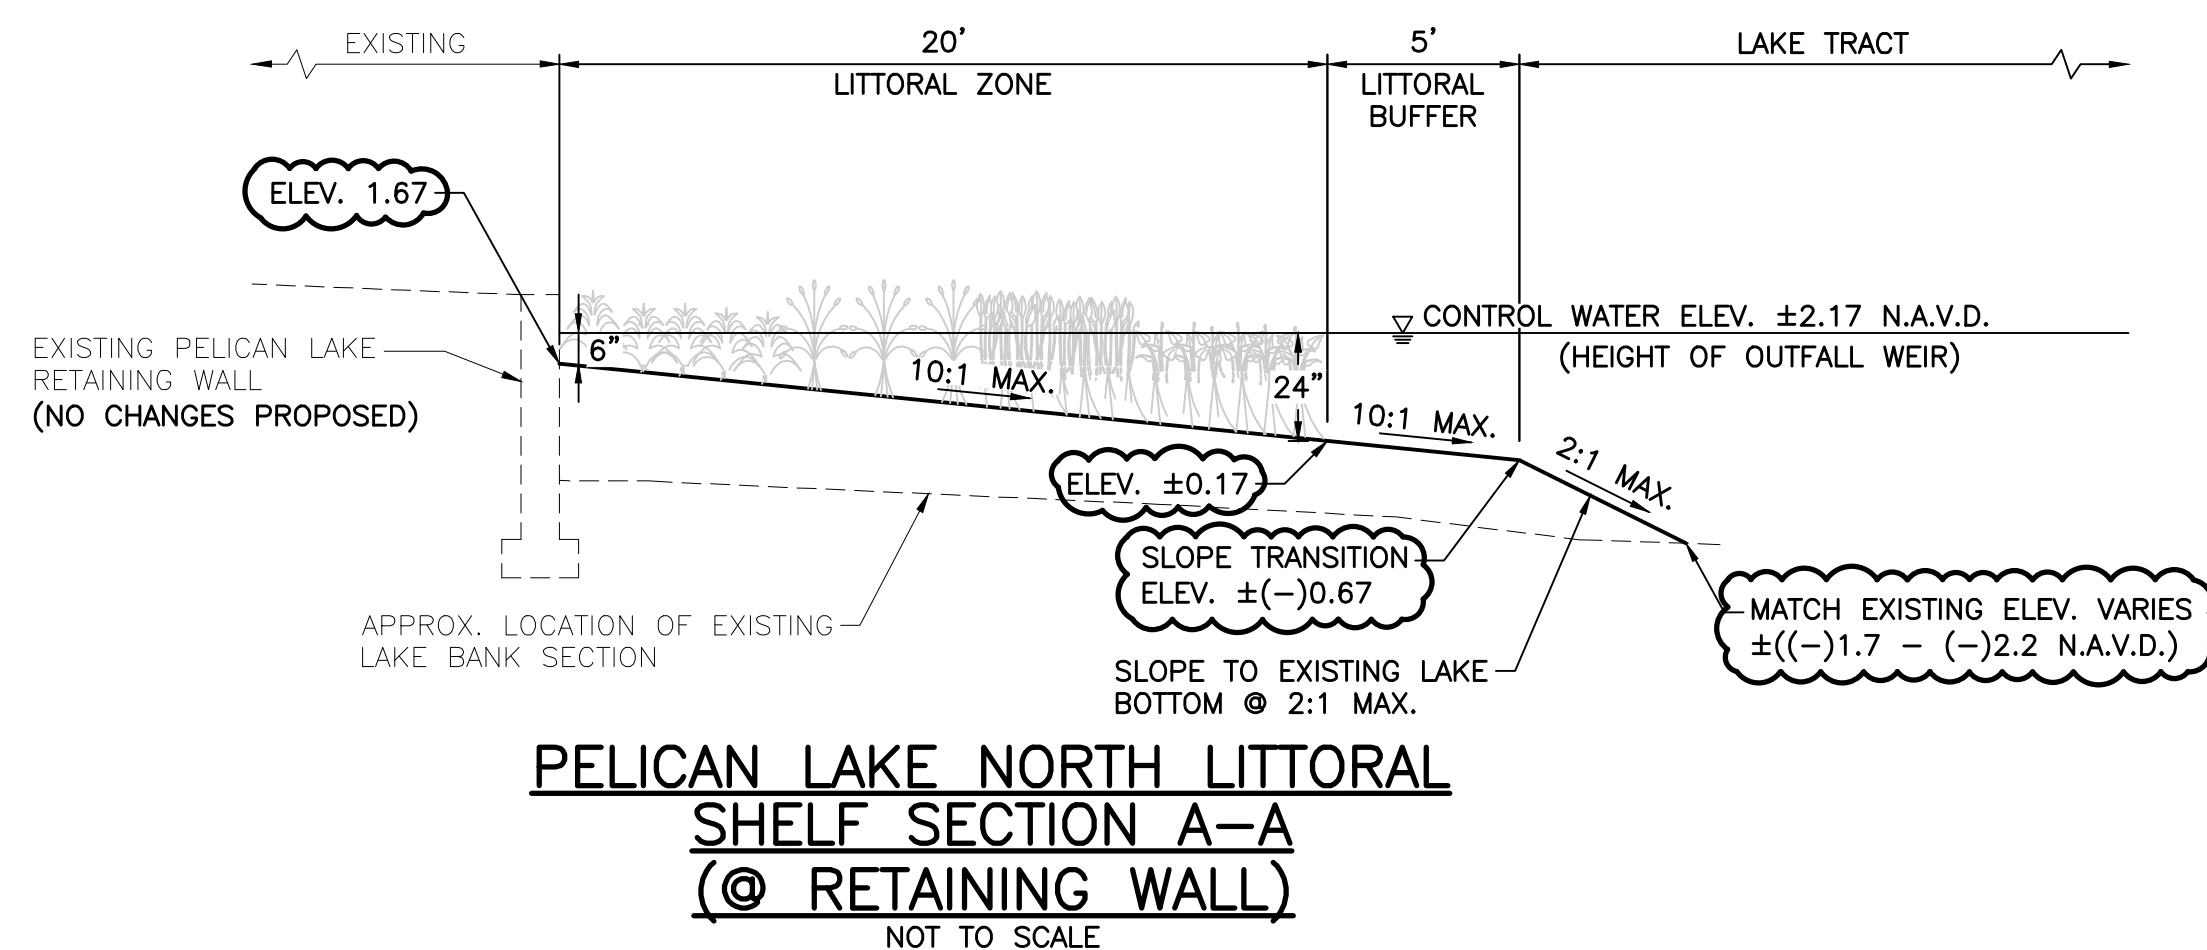


LEGEND

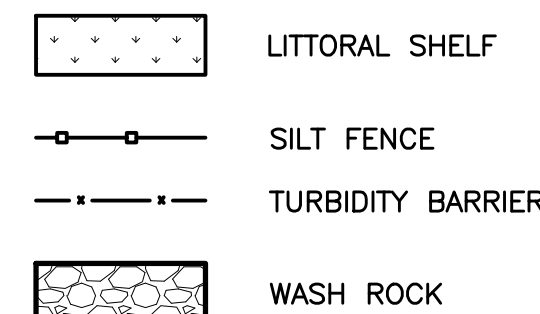

48 HOURS BEFORE DIGGING
BROWARD • PALM BEACH • INDIAN RIVER
ST. LUCIE • MARTIN COUNTIES
1-800-432-4770
SUNSHINE STATE 1 CALL
UNDERGROUND UTILITIES
NOTIFICATION CENTER

NOTE: ALL ELEVATIONS SHOWN HEREON ARE RELATIVE TO THE NORTH AMERICAN VERTICAL DATUM (N.A.V.D.) OF 1988 BASED ON A SURVEY PREPARED BY LIDBERG LAND SURVEYING, INC. (561) 746-8454.

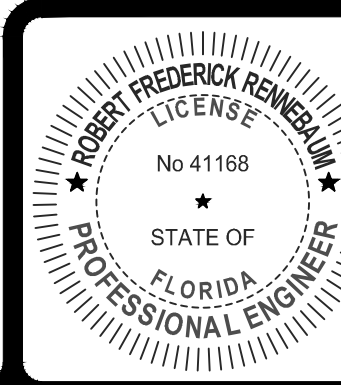

ROBERT F. RENNEBAUM, P.E., STATE OF FLORIDA, PROFESSIONAL ENGINEER, LICENSE NO. 41168
THIS ITEM HAS BEEN ELECTRONICALLY SIGNED AND SEALED BY ROBERT F. RENNEBAUM, P.E. ON 5/1/2023 USING A SHA-1 AUTHENTICATION CODE.
PRINTED COPIES OF THIS DOCUMENT ARE NOT CONSIDERED SIGNED AND SEALED AND THE SHA-1 AUTHENTICATION CODE MUST BE VERIFIED ON ANY ELECTRONIC COPIES.

2.) ADDED CROSS-SECTION ELEVATIONS, 04/25/23 D.B.
1.) CHARGED TITLE BLOCK TO NORTH LITTORAL SHELF LOCATION EXHIBIT, 08/19/22 R.W.

REVISIONS



DESIGN	DRAWN	CHECKED	APPROVED	DATE
R.R.	R.W.			

PELICAN LAKE
SECTION 28, TOWNSHIP 41S., RANGE 43E.
TOWN OF JUNO BEACH, FLORIDA
NORTH LITTORAL SHELF LOCATION EXHIBIT

JOB NO.	DRAWING NO.	SHEET	OF
21-004.2	21004.2Z01	1	2